

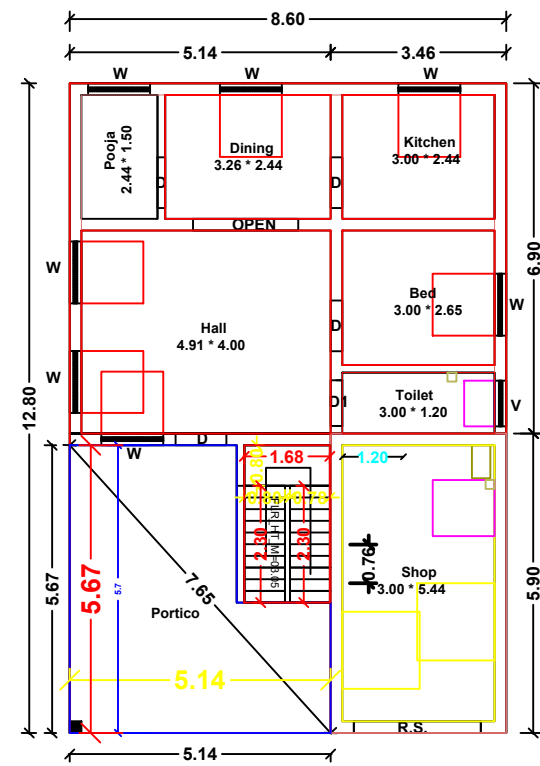
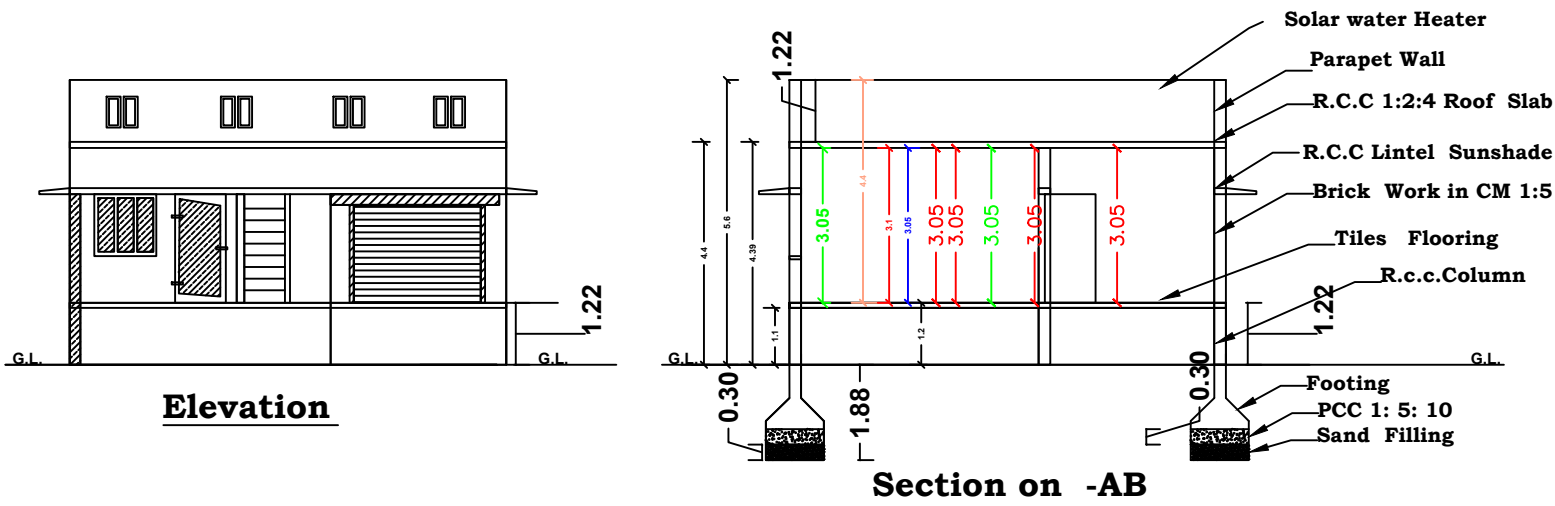
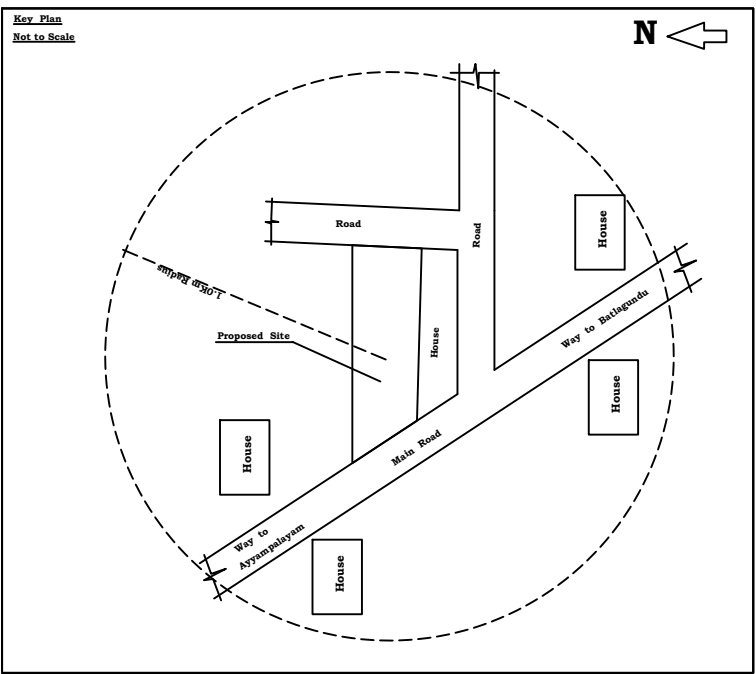


PLAN SHOWING THE PROPOSED CONSTRUCTION OF RESIDENTIAL BUILDING GROUND FLOOR AND COMMERCIAL BUILDING A PART IN SURVEY NO : 793B / 3A10 , 793B / 3A10C , 793B / 3A10C & 793 B / 5A1 , PATTA SURVEY NO : 793 / 3A10C , 793B / 3A10B & 793B / 5A1B , PATTA NO : 10270 , 13799 7248 & 10271 AT MAIN ROAD , M.VADIPATTI , SEVUGAMPATTI TOWN PANCHAYAT, NILAKOTTAI T.K., DINDIGUL D.T.
APPLICANT : SMT.S.SUBRASENNA , W/ O Mr.SETHU RAMACHANDRAN .

Scale 1:100

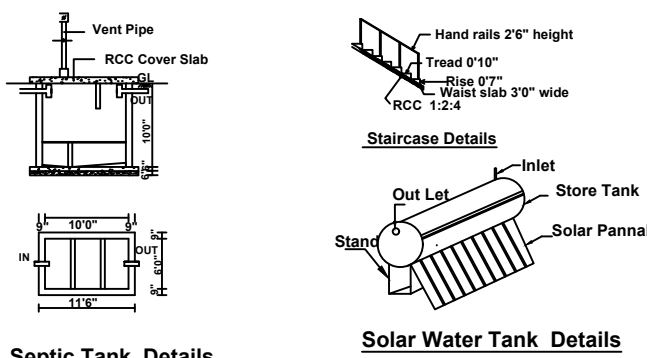


PLAN - Ground Floor

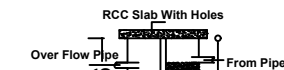

Area Detail	Sq.Ft	-	Sq. M
Site Area as per Site	3641.50	-	338.48
Residential Area G.Floor	965.20	-	89.67
Commercial Area G.Floor	219.69	-	20.41
Open Space Area	2456.61	-	228.40

MD	- 3'0" * 7'0"
D	- 3'0" * 7'0"
D1	- 3'0" * 7'0"
W	- 4'0" * 4'0"
ter RS	- 8'0" * 7'0"
V	- 3'0" * 2'0"

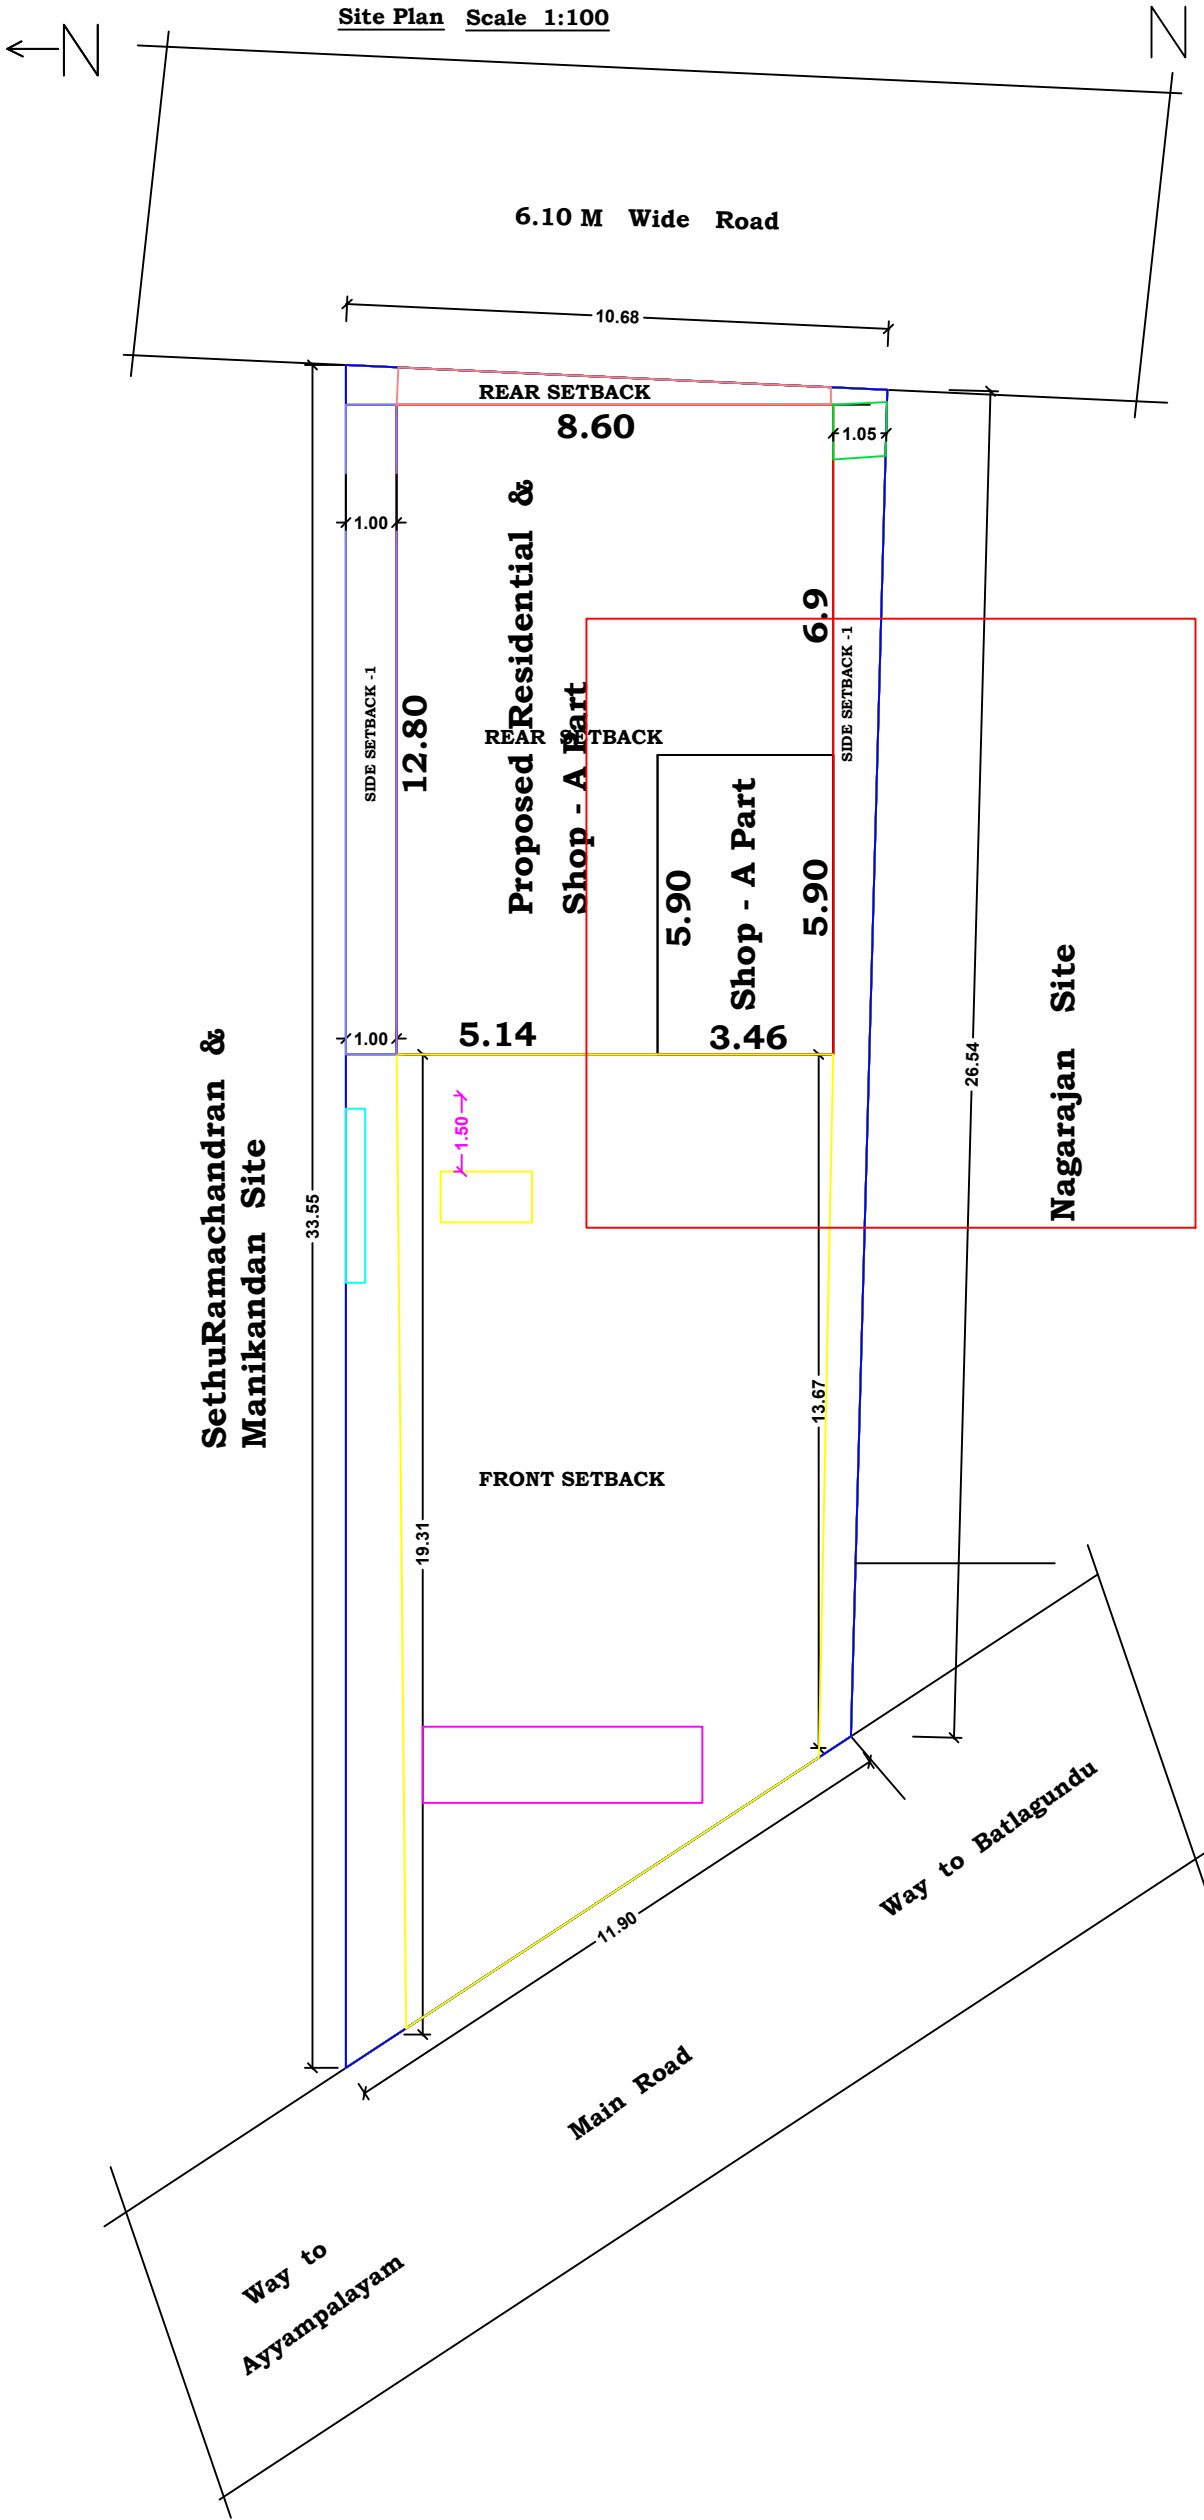

PLAN INFO
AS_PER_DOCUMENT=338.48
AS_AT_SITE=308.55
PLOT_AREA_M2=338.48
FMB_OR_PLR=338.00
SINGLE_FAMILY_BLDG=YES
CRZ=NO
SECURITY_ZONE=NO
ACCESS_WIDTH_M=11.90
ROAD_WIDTH=12.00
ROAD_LENGTH=90.00
AVG_PLOT_DEPTH= 30.05
AVG_PLOT_WIDTH= 11.29
LAND_USE_ZONE = RESIDENTIAL & COMMERCIAL
DISTRICT=DINDIGUL
TALUK=NILAKOTTAI
JURISDICTION_TYPE=PANCHAYAT
RWH_DECLARED=YES
AREA_TYPE=OTHERS
OSR_APPLICABLE=NO
PREMIUM_FSI_REQUIRED=NO
IS_APPROVED_LAYOUT=NO
PATTA_NO= 7248 , 10271 , 10270 , 13799
SURVEY_NO= 793B / 3A10 & 793B / 5A1, 793B / 3A10C & 793B/5A1A
PATTA_SURVEY_NO= 793B / 3A10B ,793B / 3A10C
IS_SWIMMING_POOL_EXISTS=NO
IF_HERITAGE_TOWN_LESSTHAN_1KM_RADIUS=NO
BLOCK_1_B-SHOP_MEMBER_COUNT=2

M. Sannasi D.C.E., L.B.S.,
Consulting Civil Engineer,
M.VADIPATTI-624 211.
Nilakottai (Tk) Dindigul (Dt)

L.B.S.

Dr.V.P. CHELLARANDAN, M.Tech., M.D.,
Vetrivel Construction
Structural Engineer & Valuer,
Reg. No: SE 08 / 2019 (GR-I),
Battagundu & Madurai,
98659 34734, 89252 34734

Structural Engineer

S. Subrassen

S.SUBRASENNA

Applicant

Office Use: