



PLAN SHOWING THE PROPOSED CONSTRUCTION OF RCC TERRACED ROOF GROUND FLOOR COMMERCIAL SHOP (AFTER DEMOLISING THE EXISTING BUILDING)IN DOOR No.1G,OLD NATHAM SURVEY No.53/1A,NOW NEW NATHAM SURVEY No.842/7,PATTA No.1853, AT BALASAMUDRAM VILLAGE,BALASAMUDRAM TOWN PANCHAYAT, PALANI TALUK,DINDIGUL DISTRICT.

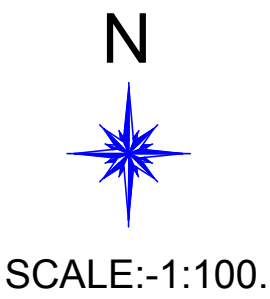

SCHEDULE OF JOINERY		
RS	SHUTTER	3.05X2.44
D1	DOOR	0.76X2.13
V	VENTILATOR	1.00X0.61
AREA STATEMENT		
	SQ.MT	SQ.FT
PLOT EXTENT (As Per TSLR)	33.81	364.00
PLOT EXTENT (As Per Document)	33.90	364.00
SUPER IMPOSED PLOT AREA	33.81	364.00
PROPOSED GROUND FLOOR	14.40	155.00
Open Space Area	19.41	209.00
Building Height	3.83	
FSI	0.42	
PLOT COVERAGE	42.58 %	
CAR PARKING	00	
TWO WHEELER PARKING	00	

NAME OF THE APPLICANT: Thiru.A.DURAIRAJ, S/o.Thiru.ARUMUGAM.

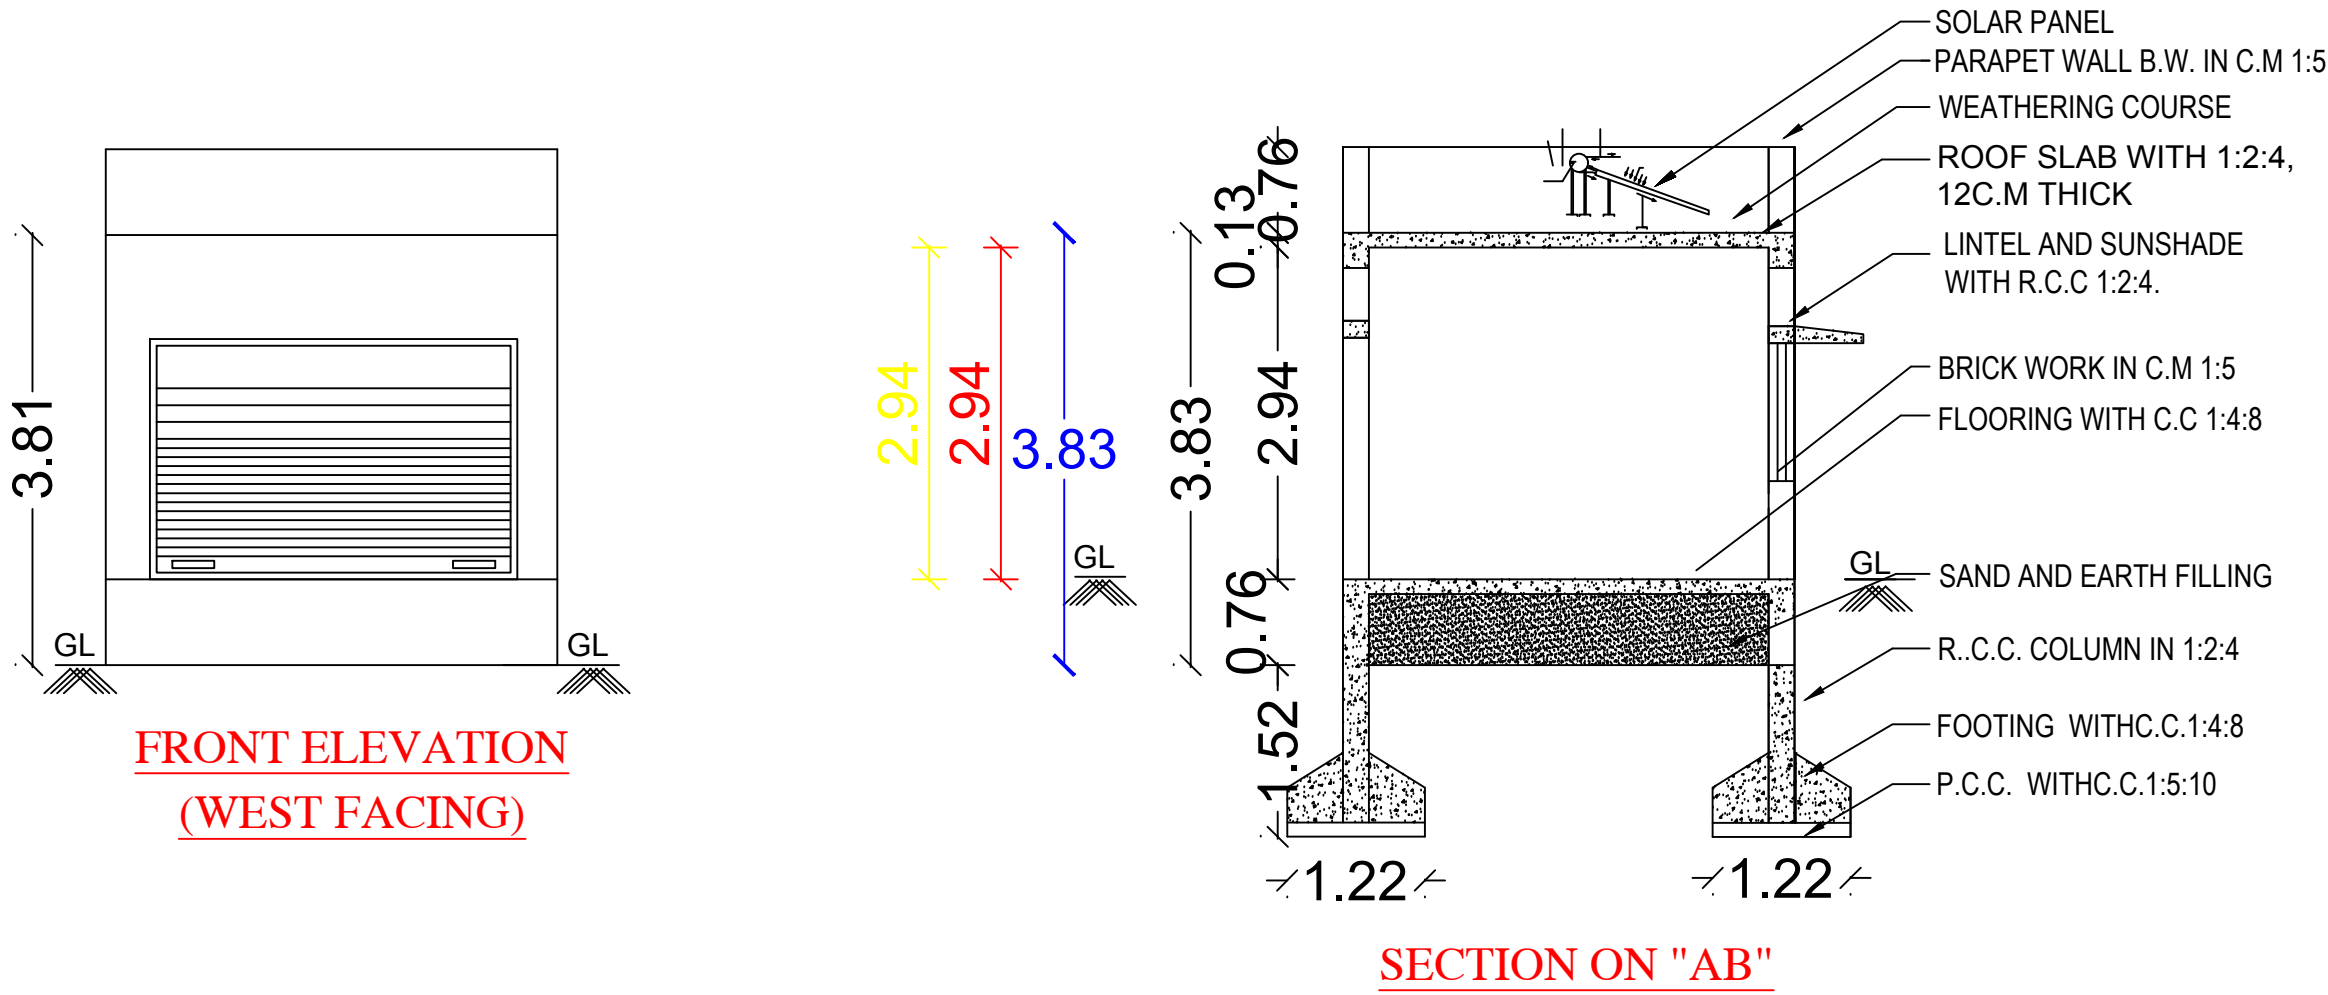


TOPO PLAN SITE REFERENCE

(Signature)

(A.DURAIRAJ)

REGISTERED ENGINEER


(Signature)
Er. J.KATIDASS B.E.,Civil.,L.P.A.,
Registered Engineer Grade-III (RE),
REG. No:RE.33/2019 (GR-III),
S. S. CONSTRUCTION,
PALANI-624 601. Dindigul Dt.
Cell: 99441 92019

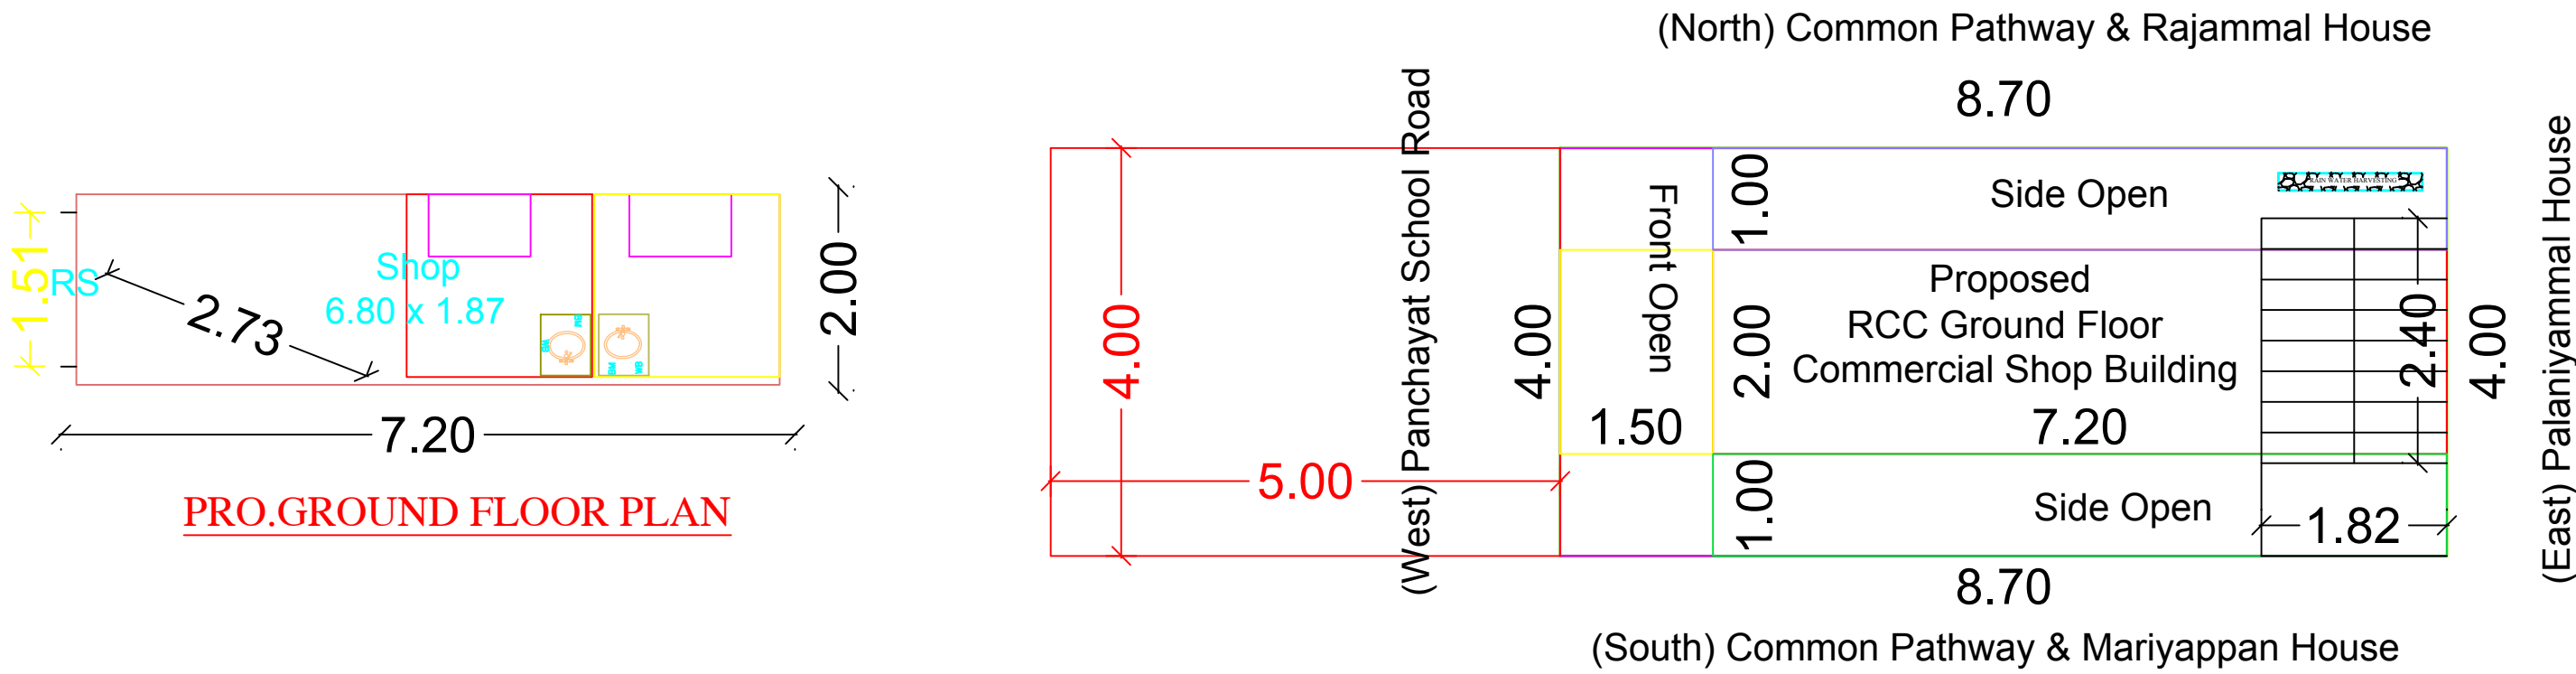


SITE PLAN




STAIRCASE DETAILS

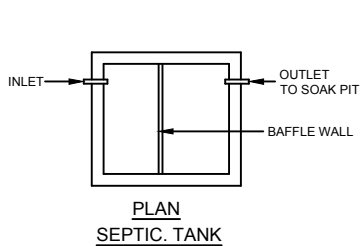


PLAN SEPTIC TANK

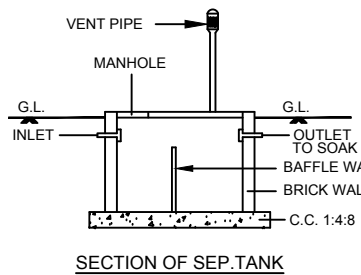


SECTION OF SEP.TANK

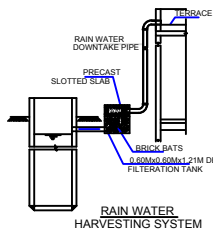


RAIN WATER HARVESTING SYSTEM

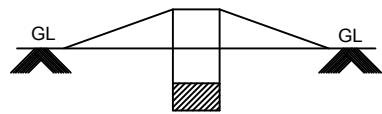


Dwarf Wall Details

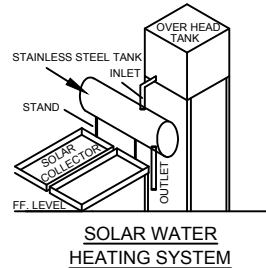


SOLAR WATER HEATING SYSTEM

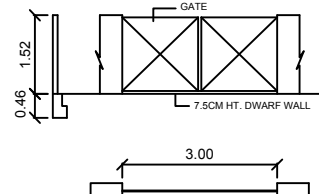


COMPOUND WALL WITH DWARF WALL DETAILS

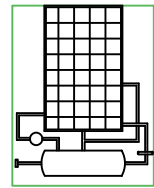

SOLAR SYSTEM

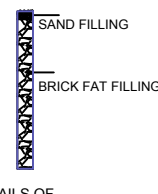

DETAILS OF PERCOLATION PIT

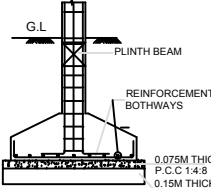

TYP.DET. COLUMN FOOTING