



PLAN SHOWING THE PROPOSED CONSTRUCTION OF RCC TERRACED ROOF GROUND FLOOR
OLD NATHAM SURVEY No.610/1,NEW NATHAM SURVEY No.1146/30,1146/31,PATTA No.11,453,
AYYAMPULLI VILLAGE, BALASAMUDRAM TOWN PANCHAYAT,PALANI TALUK,DINDIGUL DISTRICT.

NAME OF THE APPLICANT: Thiru.MUTHAMIZH, S/o.Thiru.LAKSHMANAN.

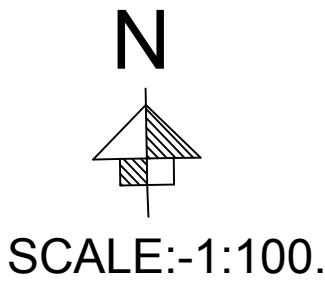


SCHEDULE		
MD	DOO	
D	DOO	3
D1	DOOR	0.76X2.13
O	OPEN	1.22X2.13
W	WINDOW	1.52X1.22
W1	WINDOW	1.83X1.22
KW	WINDOW	1.00X1.00
V	VENTILATOR	1.00X0.61





AREA STATEMENT		
	SQ.MT	SQ.FT
PLOT EXTENT (As Per Patta)	76.00	818.06
PLOT EXTENT (As Per Document) 865/2023	32.00	200.00
PLOT EXTENT (As Per Document) 866/2023	44.00	398.00
TOTAL EXTENT	76.00	818.06
SUPER IMPOSED PLOT AREA	76.00	818.06
PROPOSED GROUND FLOOR	50.43	543.00
Open Space Area	25.55	275.06
Building Height	3.81	
FSI	0.66	
PLOT COVERAGE	66.38 %	
CAR PARKING	00	
TWO WHEELER PARKING	01	

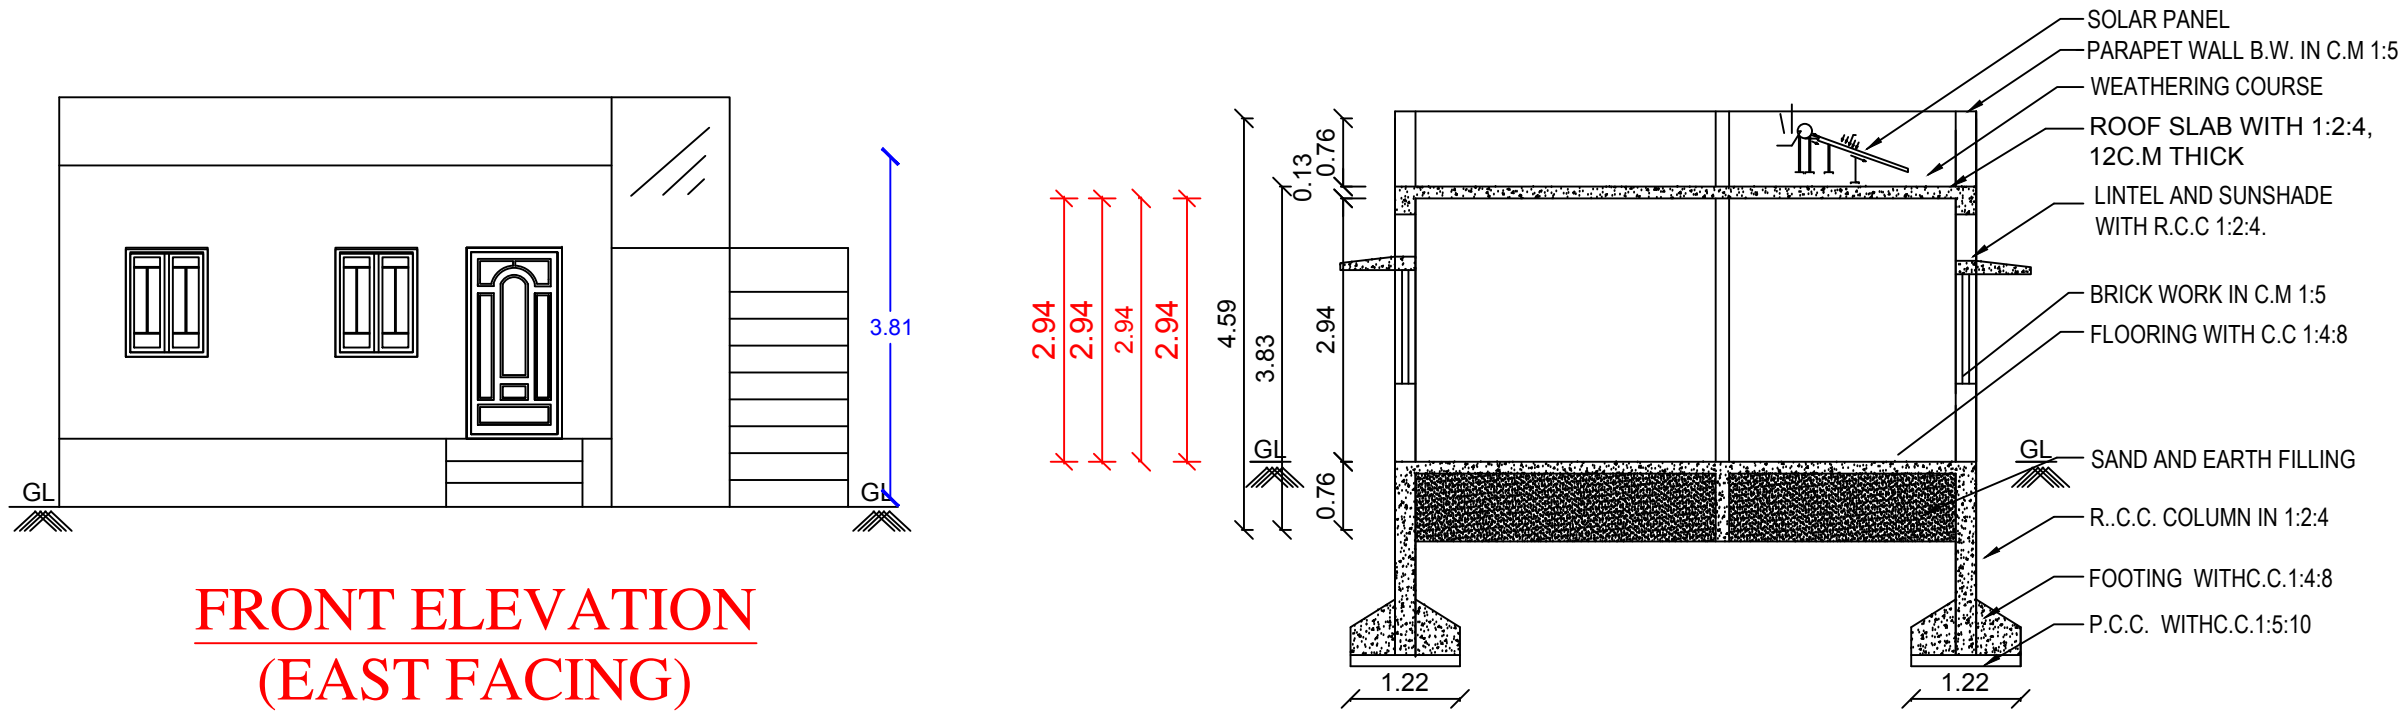


SECTION ON "AB"

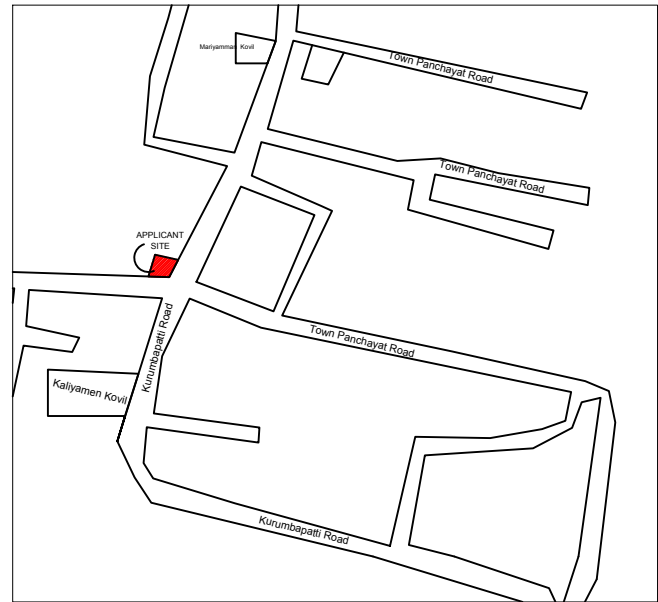

TOPO PLAN

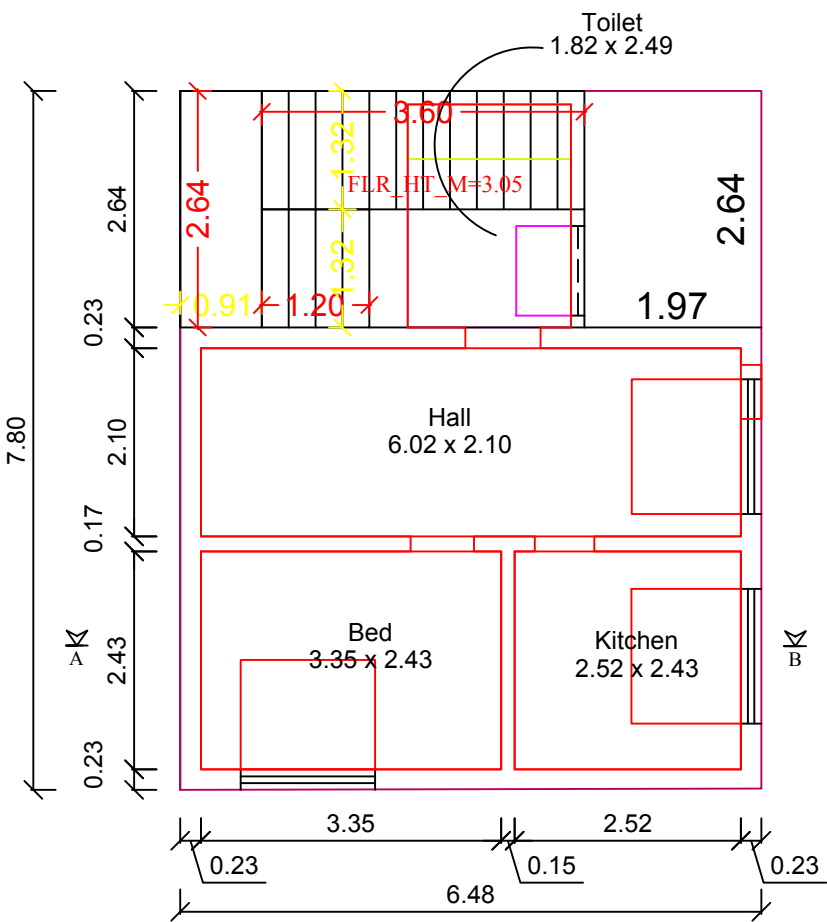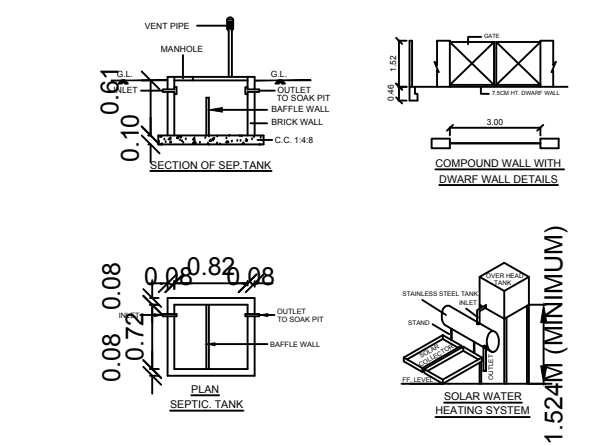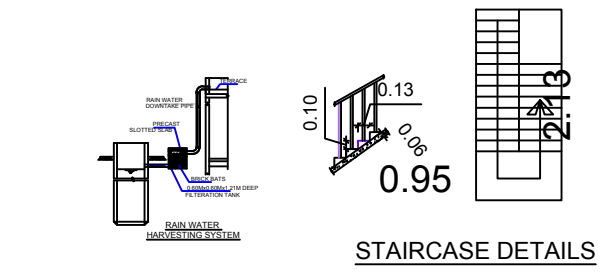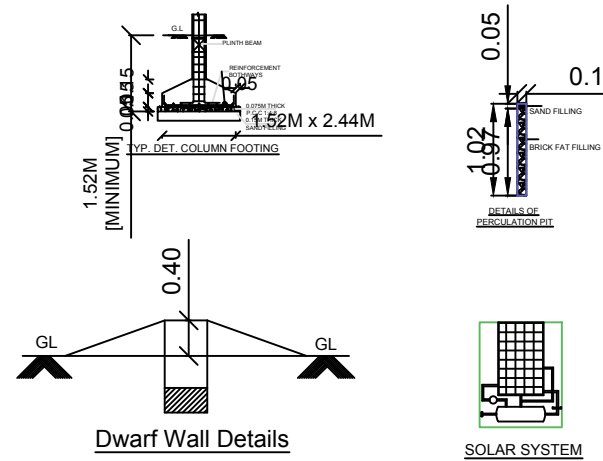

PRO.GROUND FLOOR PLAN

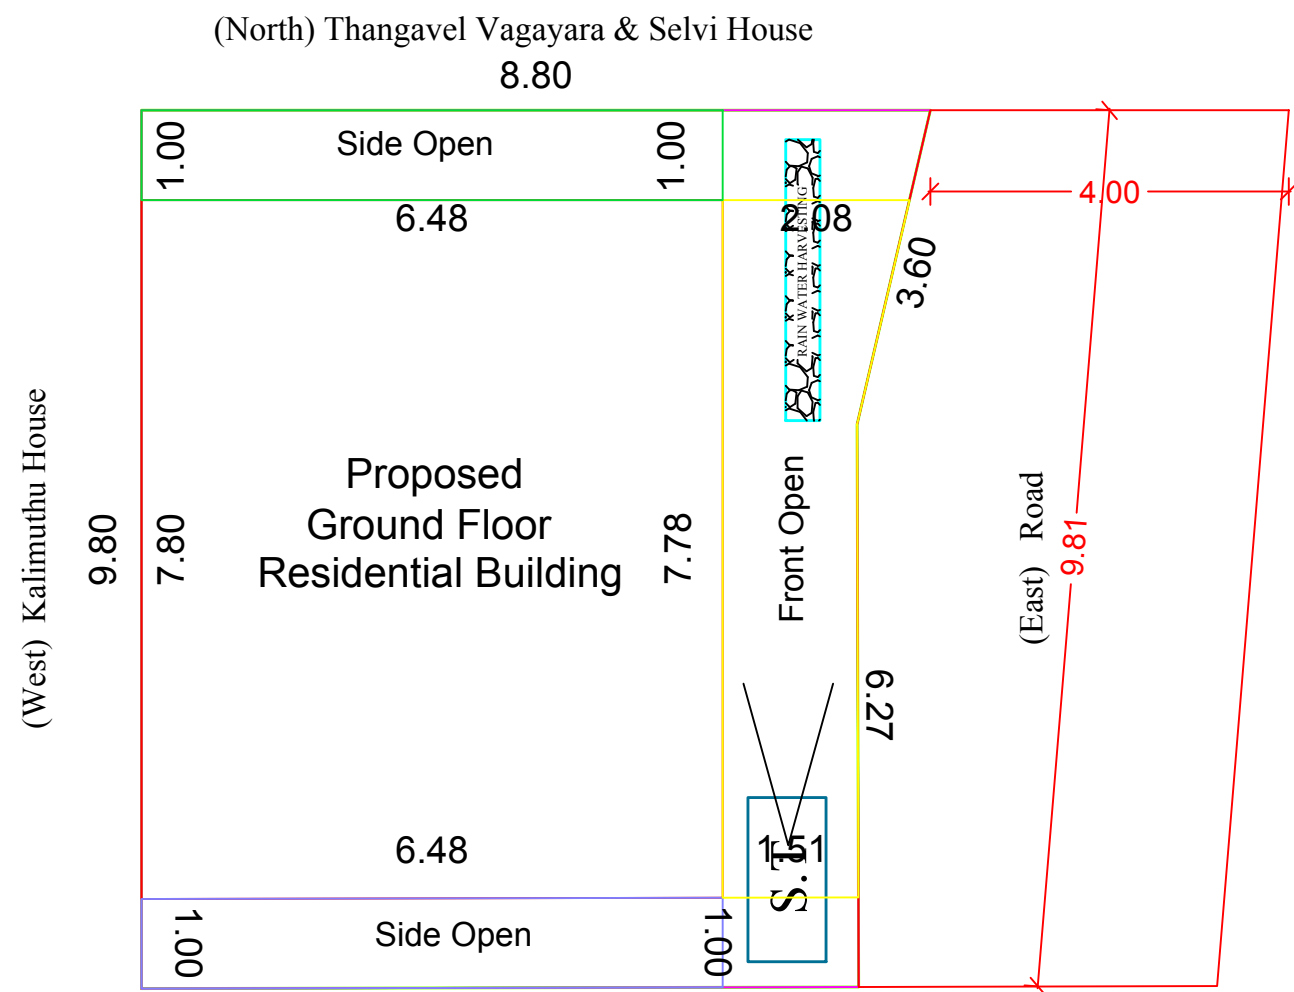

SITE PLAN

APPLICANT:

L. Muthamizh

REGISTERED ENGINEER

J. Kalidass
Er. J.KALIDASS B.E.,Civil.,L.P.A,
Registered Engineer Grade-III (RE),
REG. No:RE.33/2019 (GR-III),
S. S. CONSTRUCTION,
PALANI-624 601, Dindigul Dt.
Cell: 99441 92019