



PLAN SHOWING THE PROPOSED CONSTRUCTION OF GROUND FLOOR AT PATT.A.NO:11849 , S.F.NO: 555B/15 , SEVUGAMPATTI TOWN PANCHAYAT , NILAKOTTAI T.K , DINDIGUL D.T.


APPLICANT: Mrs. KAAVIYA NANDHINI.D/o Karmegam

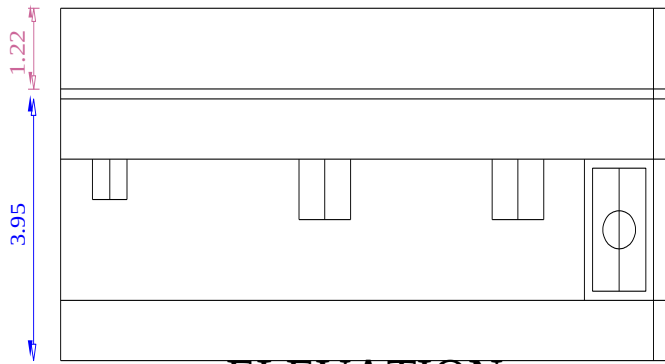







ELEVATION

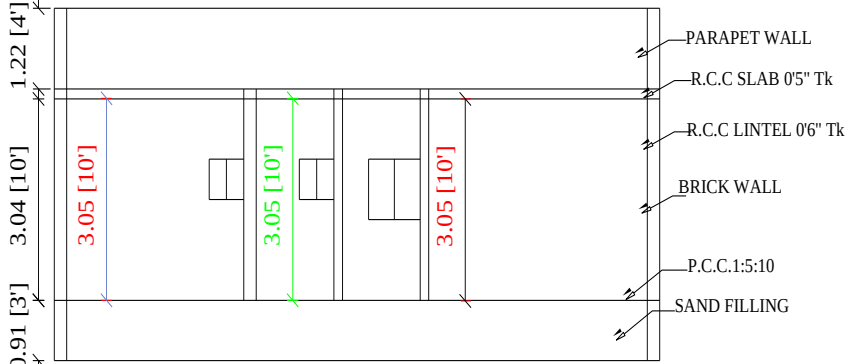

SECTION ON"AB"

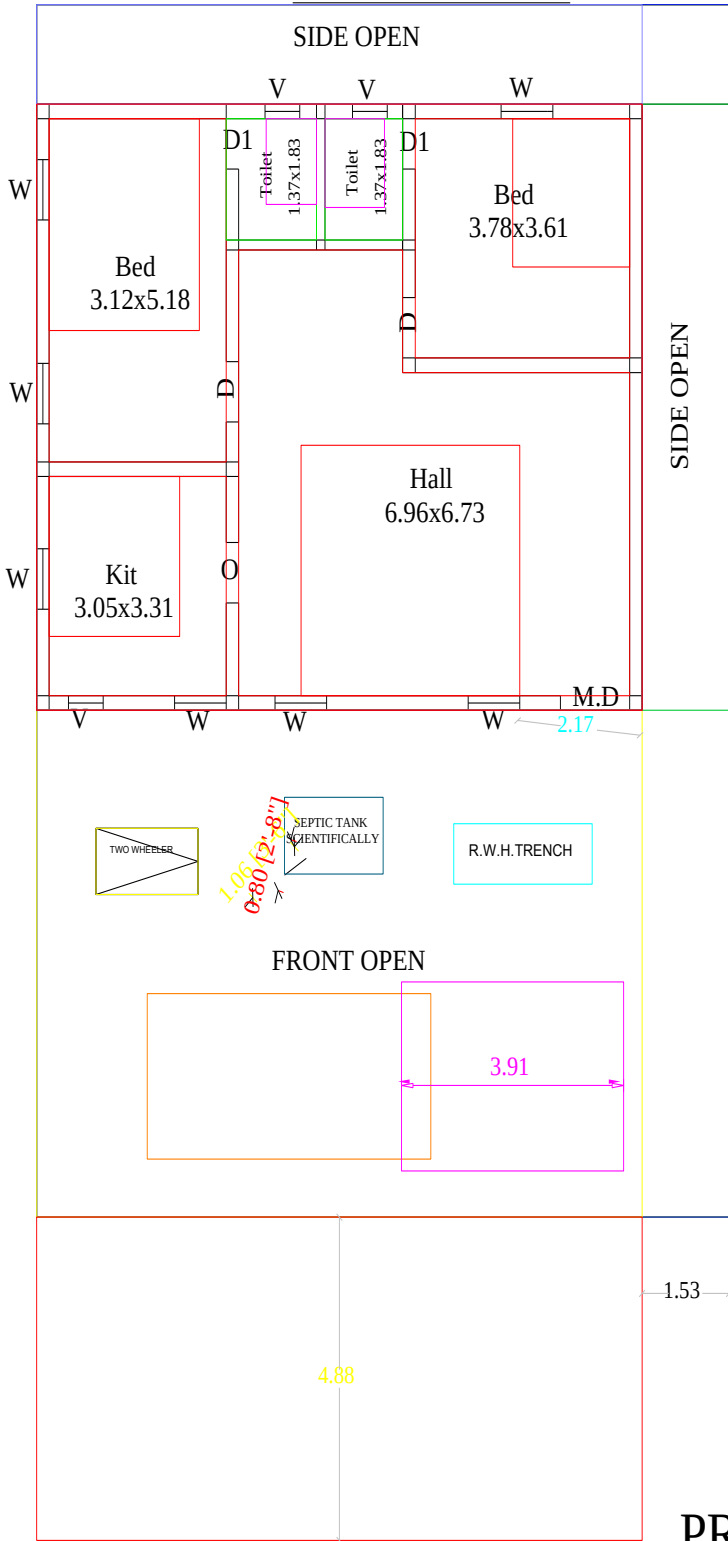

PRO.GROUND FLOOR

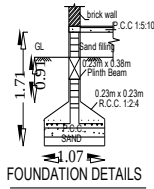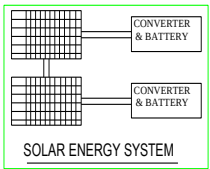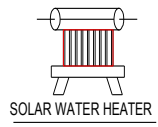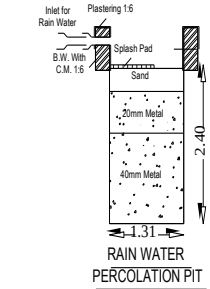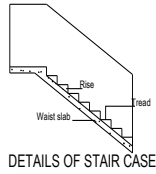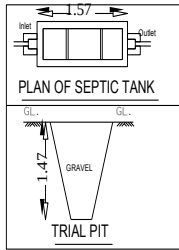

COLOUR INDEX.

○Site Bountry ○Pro.Cons.(G.F)

AREA DETAILS

	Sq.Ft	Sq.Mt
Site Area	2400.00	223.04
Ground Floor (Pro.)	1050.00	97.58
Carpet Area (Pro.)	840.00	78.06
Vacant Area	1350.00	125.46

FLOOR SPACE INDEX = $\frac{97.58}{223.04} = 0.43 < 2.0\%$

REFRENE


M.D Main Door	36" X 70"	1.06 X 2.13
D.Door	30" X 70"	0.91 X 2.13
D1.Door	26" X 70"	0.76 X 2.13
Window	60" X 50"	1.52 X 1.52
W1.Window	60" X 60"	1.83 X 1.83
W2.Window	26" X 46"	0.76X 1.37
Ventilator	30" X 30"	0.91X 0.91

Applicant

Er. K.DURAI PANDIAN, M.Tech., D.C.E.,
M.C.A.D., D.C.P., M.I.S.T.E., Consulting Civil Engg.,
Licensed Building Surveyor (LBS),
Vaasthu Planner,
Lic.No.255229-01-2021
Shop No.5-1-51B, (Upstairs Kurinji Jewelers)
PATTIVEERANPATTI, Dindigul (Dt)-624 211.
Ph. 98944 34621, Mobile. 9367915388

Engineer

KEY PLAN(NOT TO SCALE)

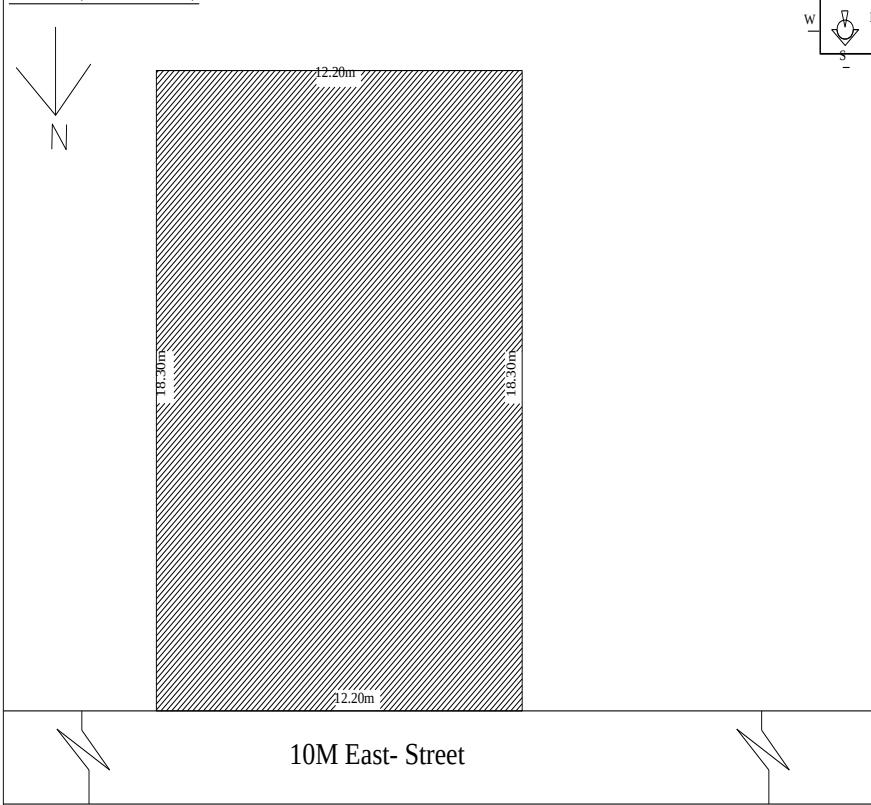

Executive Officer
Pattiveeranpatti Town Panchyat
Pattiveeranpatti

APPROVAL AUTHORITY

PLAN INFO
SURVEY_NO= 555B/15
PATT.A_NO=11849
PLOT.NO=00
TALUK=NILAKOTTAI
AS_AT_SITE=223.26
FMB_OR_PLR=223.26
PLOT_AREA_M2=223.26
AS_PER_DOCUMENT=223.04
OSR_APPLICABLE=NO
PREMIUM_FSI_REQUIRED=NO
IS_APPROVED_LAYOUT=YES
IS_SWIMMING_POOL_EXISTS=NO
DOOR NO= NO
DISTRICT=DINDIGUL
SINGLE_FAMILY_BLDG=YES
CRZ=NO
SECURITY_ZONE=NO
ACCESS_WIDTH_M= 10.89
WHETHER_GOV'T_OR_AIDED_SCHOOL=NO
ROAD_WIDTH=10.67
ROAD_LENGTH=4.88
AVG_PLOT_DEPTH= 9.15
AVG_PLOT_WIDTH= 10.67
LAND_USE_ZONE = RESIDENTIAL
RWH_DECLARED=YES
BUILDING_NEAR_TO_RIVER=NO
AREA_TYPE=OTHERS
BUILDING_NEAR_MONUMENT=NO
BUILDING_NEAR_GOV'T_BLDG=NO
JURISDICTION_TYPE= TOWN PANCHYAT
IF_HERITAGE_TOWN_LESSTHAN_1KM_RADIUS= NO