



PLAN SHOWING THE PROPOSED CONSTRUCTION OF RCC ROOF RESIDENTIAL BUILDING IN GROUND FLOOR AT OLD S.F .NO 493/3A, NEW S.F.NO 493/3A1A1, AT PALAANIVEL NAGAR, PATTIVERANPATTI TOWN PANCHAYAT, NILAKOTTAI TALUK AND DINDUKAL DISTRICT.


APPLICANT: Mrs. S. RENUKADEVI

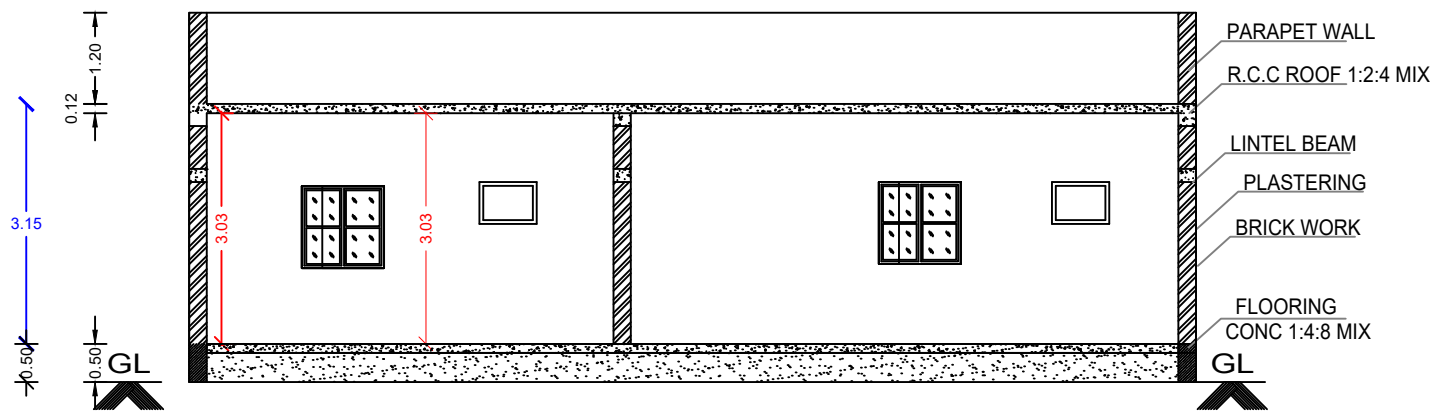

SECTION : "A-B"

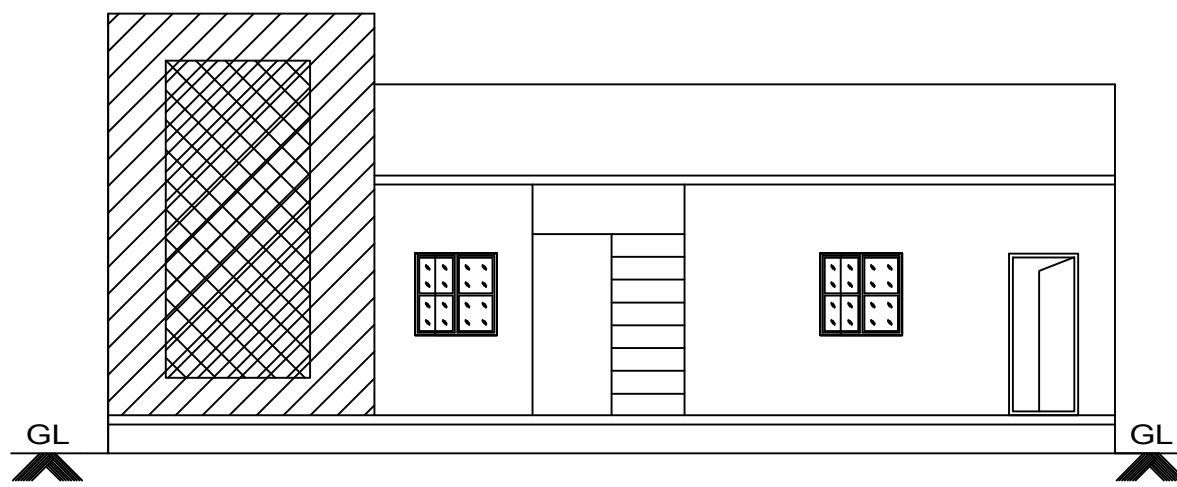


ELEVATION


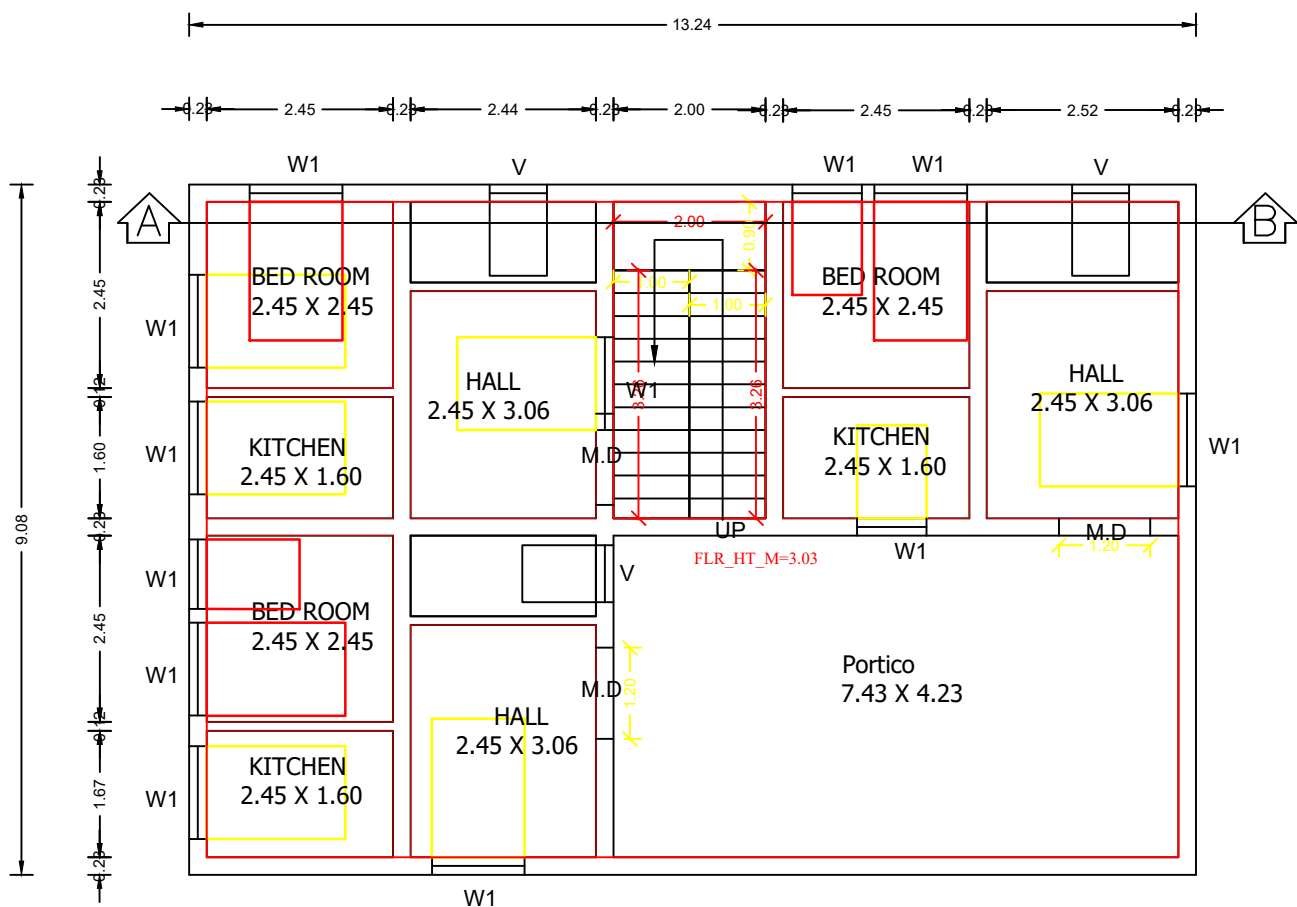


GROUND FLOOR PLAN


LOCATION PLAN

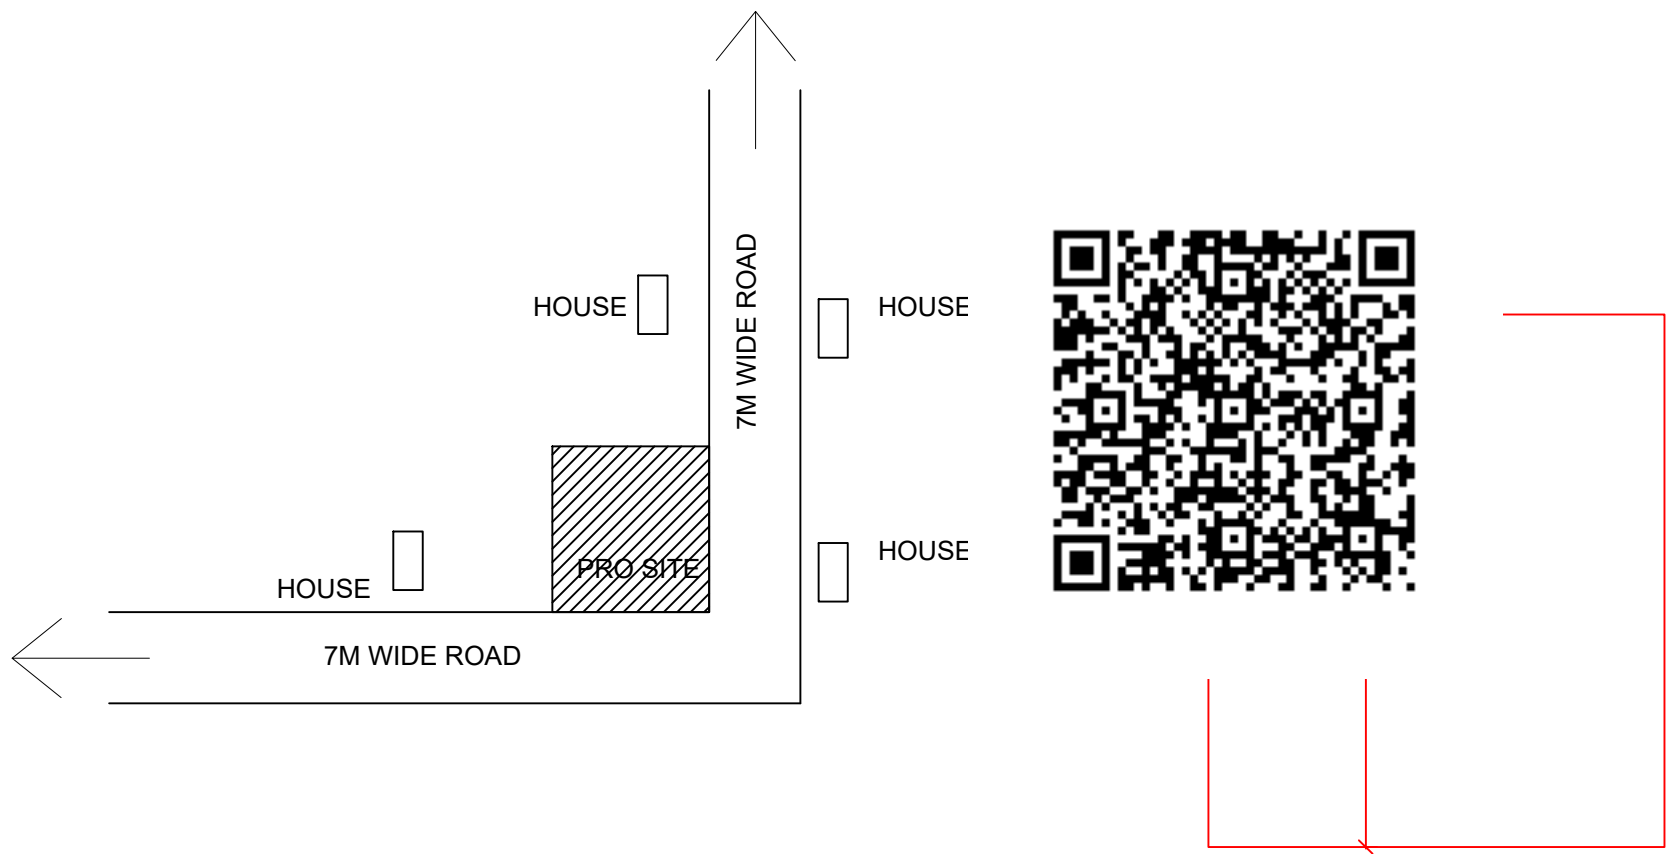


SITE PLAN

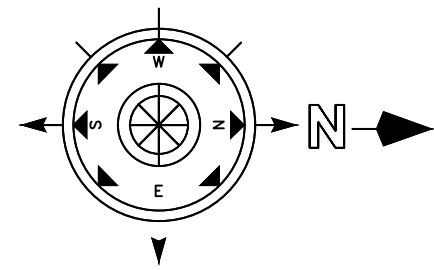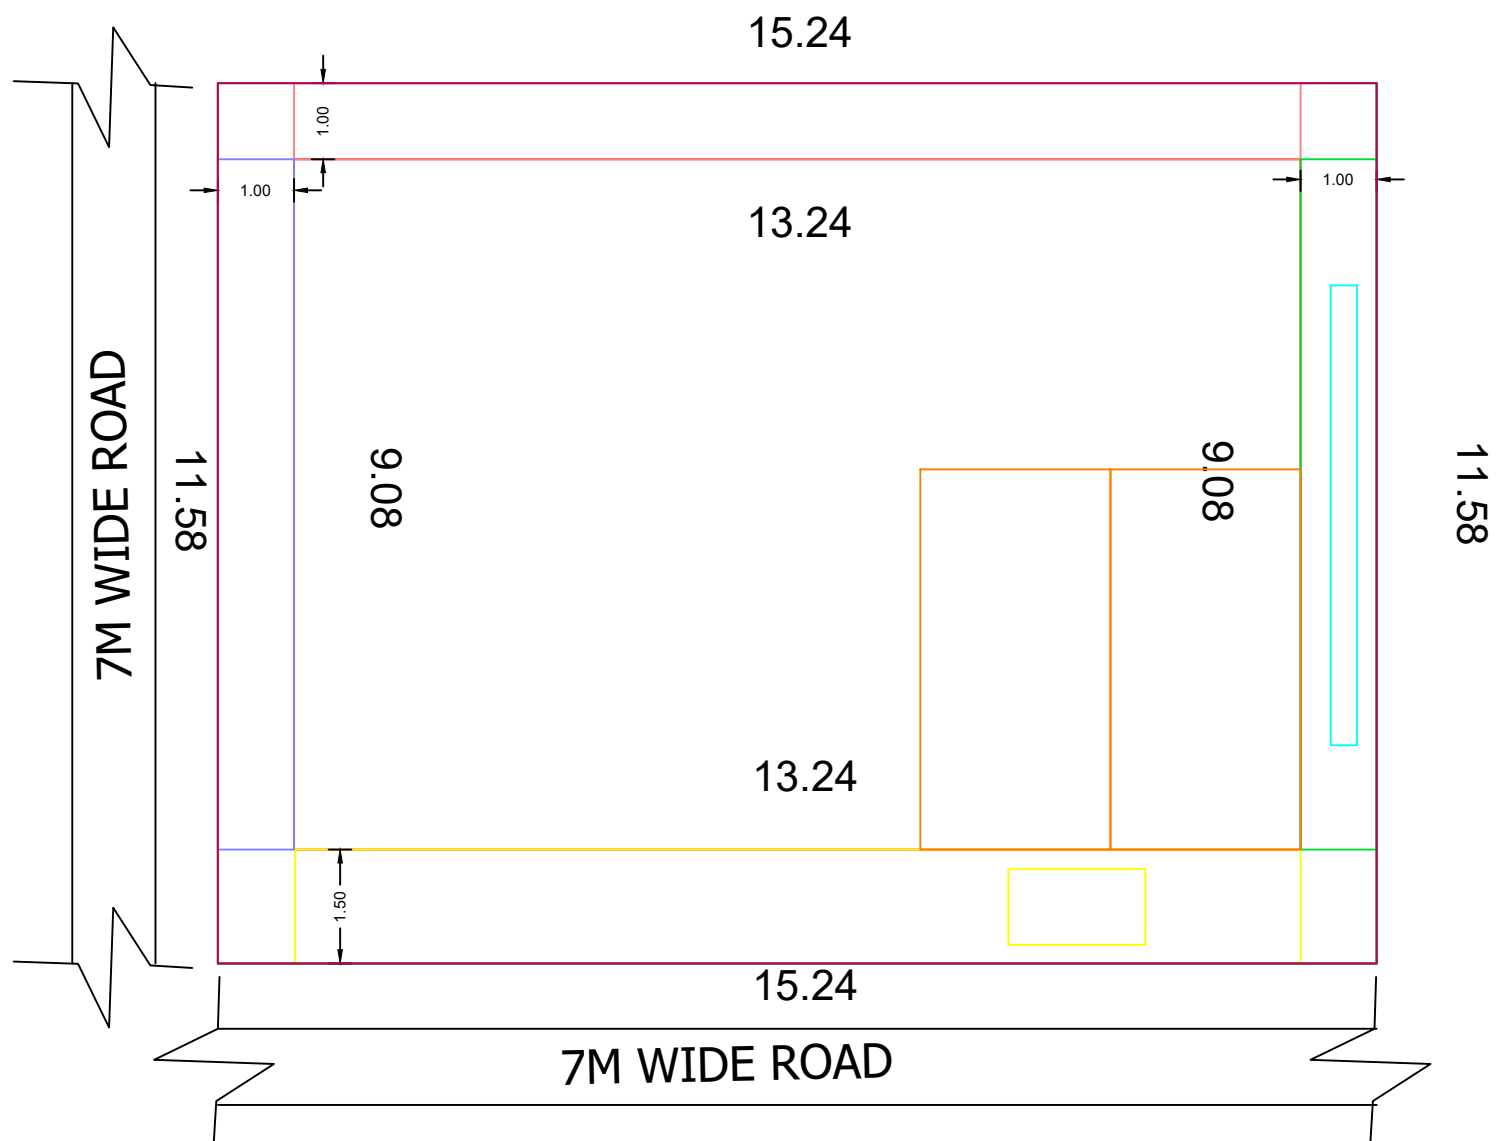


SCALE-1:100

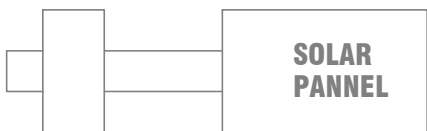


PLAN
SOLAR WATER HEATER
SCALE- 1:50

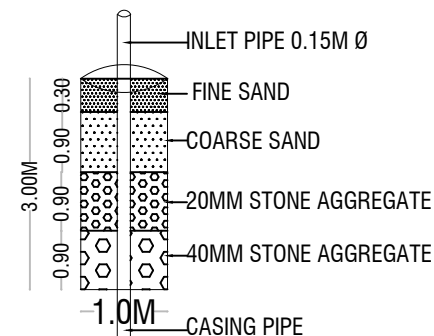


DETAILS OF RAIN WATER
HARVESTING STRUCTURES
(NOT TO SCALE)

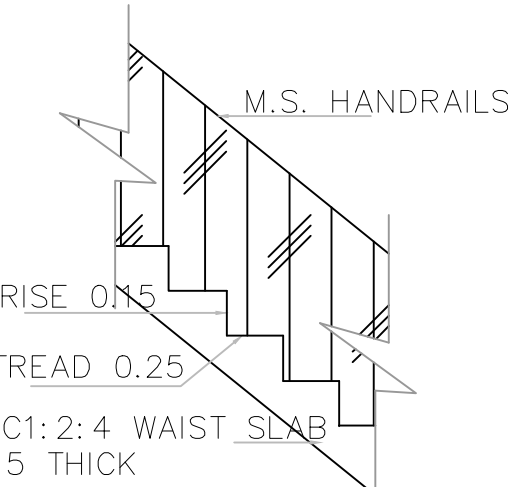

STAIRCASE DETAILS
SCALE- 1:20

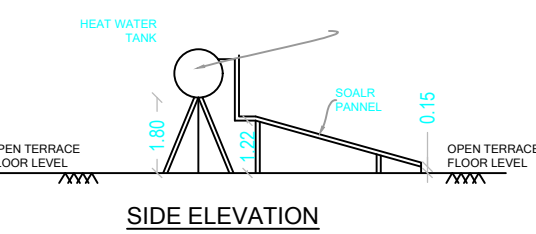

SEPTIC TANK & DISPERSION TRENCH DETAILS
SCALE- 1:100

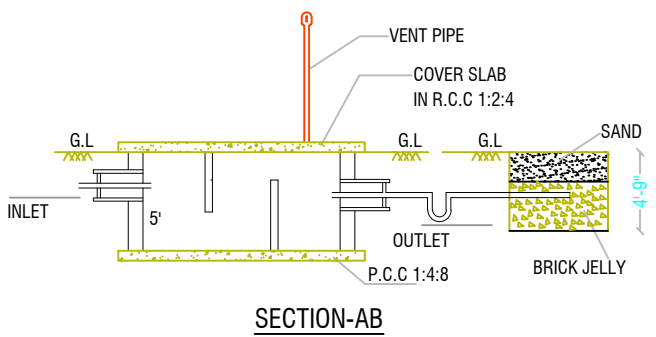

AREA DETAILS		
PARTICULARS	Sq.Mt.	Sq.Ft.
AS PER DOCUMENT AREA	175.42	1888.21
PLINTH AREA OF THE PRO.BLDG - G.F	120.22	1294.04
TOTAL PLINTH AREA	120.22	1294.04
OPEN SPACE	55.20	594.17

PLOT COVERAGE IN %	68.53
FLOOR SPACE INDEX	0.69

SCHEDULE OF JOINERIES		WIDTH	HEIGHT
MD	MAIN DOOR	1.20	2.14
D1	DOOR	0.91	2.14
W	WINDOW	1.22	1.22
W1	WINDOW	0.91	1.22
O	OPEN	0.91	2.14
V	VENTILATOR	0.91	0.61


PARKING DETAILS		
SCHEDULE OF JOINERIES	REQUIRED	PROVIDED
TWO WHEELER	1	1
CAR	-	-

COLOUR INDEX		
SITE BOUNDARY		
PROPOSED BUILDING		
EXITING ROAD		

APPLICANT



Mrs. S. RENUKADEVI

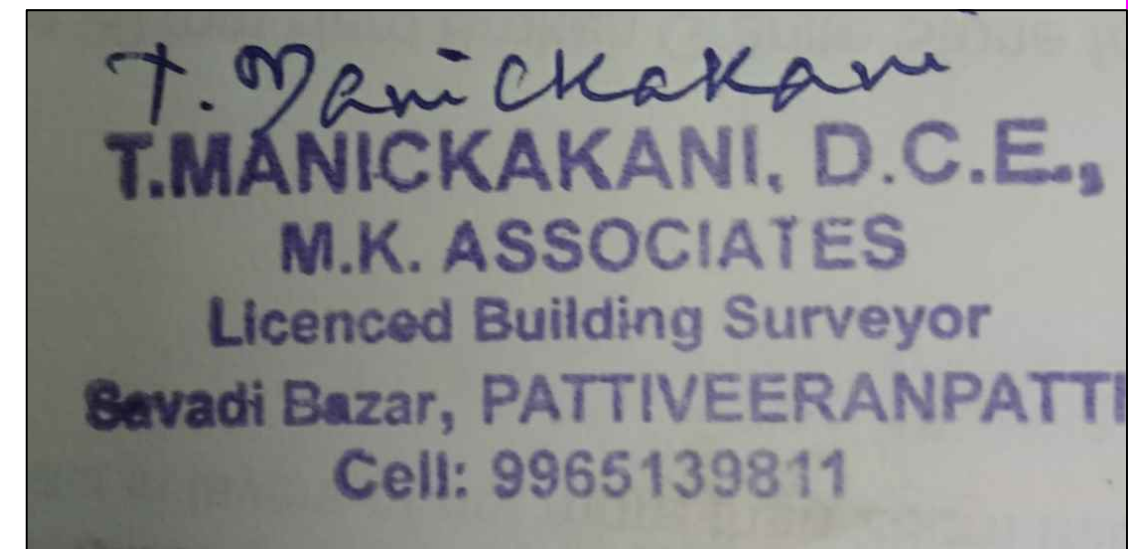

REGISTERED ENGINEER

OFFICE USE