
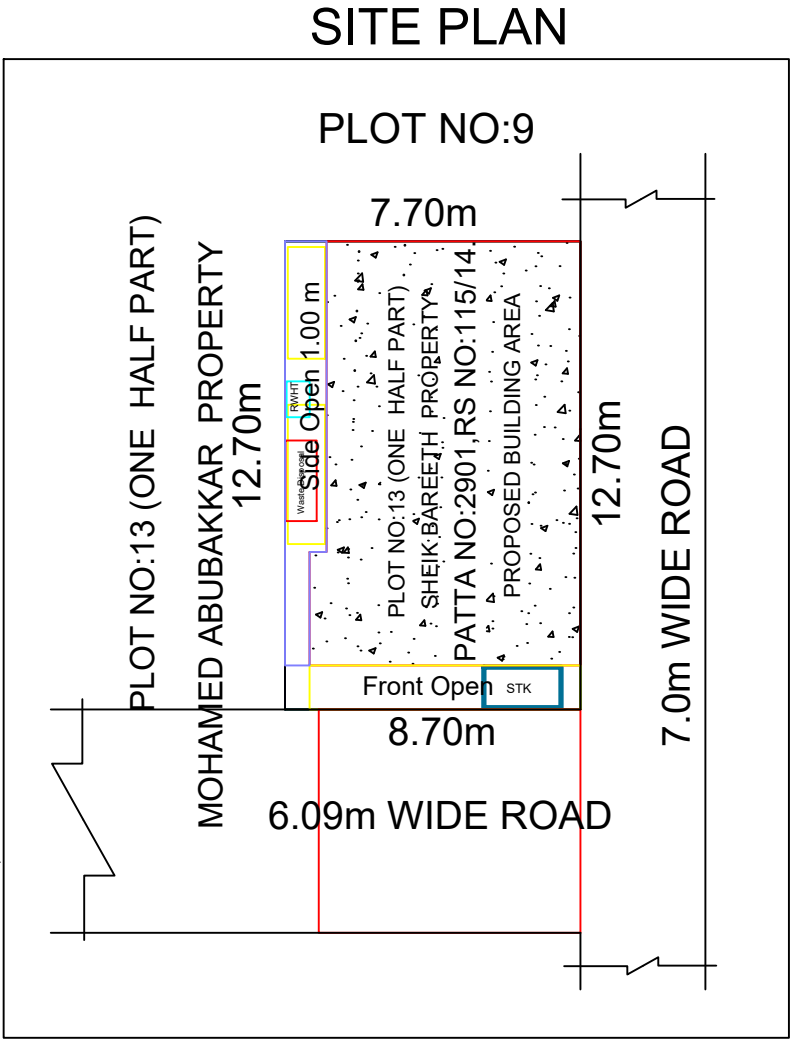
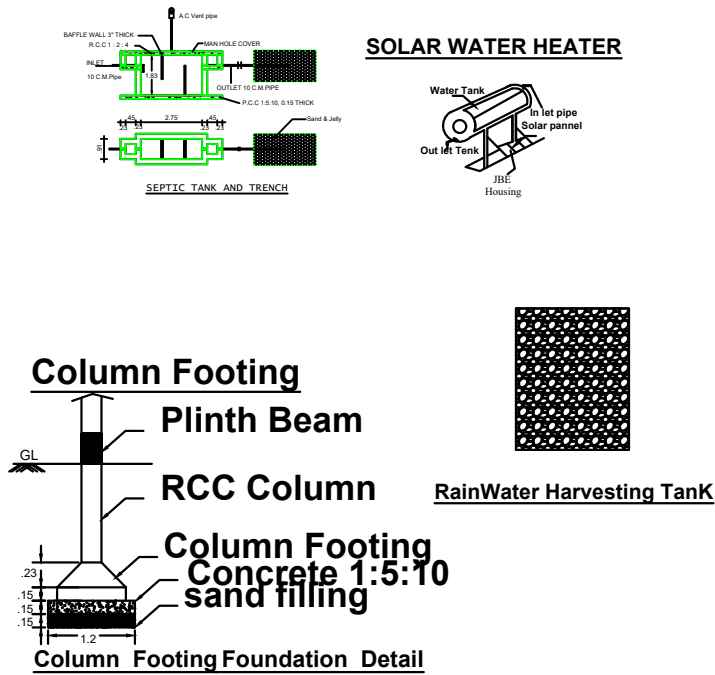
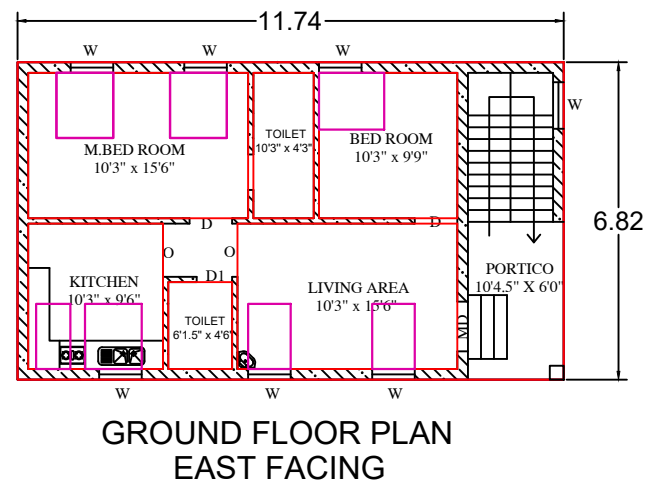
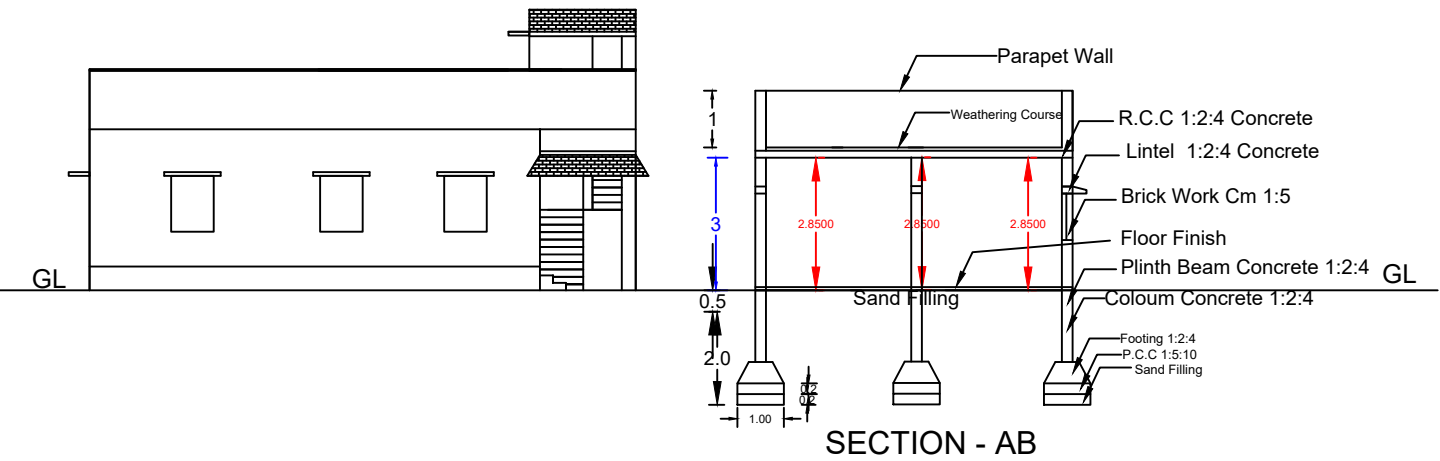


PLAN SHOWING THE PROPOSED CONSTRUCTION OF RCC ROOF GROUND FLOOR RESIDENTIAL BUILDING IN OLD RS NO:115/4A,NEW RS NO:115/15,PATTA NO: 2902, MATHINA NAGAR, WARD NO:10, PLOT NO:13(ONE HALF PART), NATHAM TOWN PANCHAYAT,NATHAM TALUK,DINDIGUL DISTRICT.

OWNER :-Mr.S.SHEIK BAREETH .S/O. SHEIK SIKKANDAR.

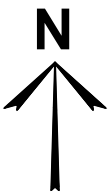

NOTE :

KITCHEN WASTE WATER IS TO BE USED.

FOR GARDEN PURPOSE

RAIN WATER HARVESTING TANK IS PROVIDED.

WC WATER TO BE CONNECTED WITH MUGD.



JOINERY DETAILS				
Details	SQMT		SQFT	
	L	D	L	D
MD	1.06 m	2.08 m	3'-6"	7'-0"
D	1.00m	2.08 m	3'-0"	7'-0"
D1	0.76 m	2.08 m	2'-6"	7'-0"
O	0.76 m	2.08 m	2'-6"	7'-0"
W	1.00 m	1.21 m	3'-0"	4'-0"
V	1.00 m	0.6 m	3'-0"	2'-6"

AREA DETAIL		
DESCRIPTION	SQM	SQFT
DOCUMENT AREA	101.91	1097.00
AS AT SITE	101.81	1095.88
FMB / PATTA AREA	101.81	1095.88
SUPER IMPOSED	101.81	1095.88
GROUND FLOOR BUILT UP AREA	80.09	862.08
AVAILABLE OPEN	21.72	233.79

APLICANT:-

S. Sheikunif

ENGINEER :-

Senthil DCE
M. MOHANA SENTHIL DCE,
Licensed Building Surveyor
ALLALAGAR CONSTRUCTION
Anna Nagar, Natham, Dindigul (Dist)
Cell : 84890 95009, 96264 45009

ARCHITECT :-

Ar. S.HIDHAYATHDULLA B.Arch.,
282, DHARBHAR NAGAR,
MADURAI MAIN
ROAD,NATHAM. DINDIGUL DT.
mail id : fusignarch@gmail.com
contact : 97892 93761.

