
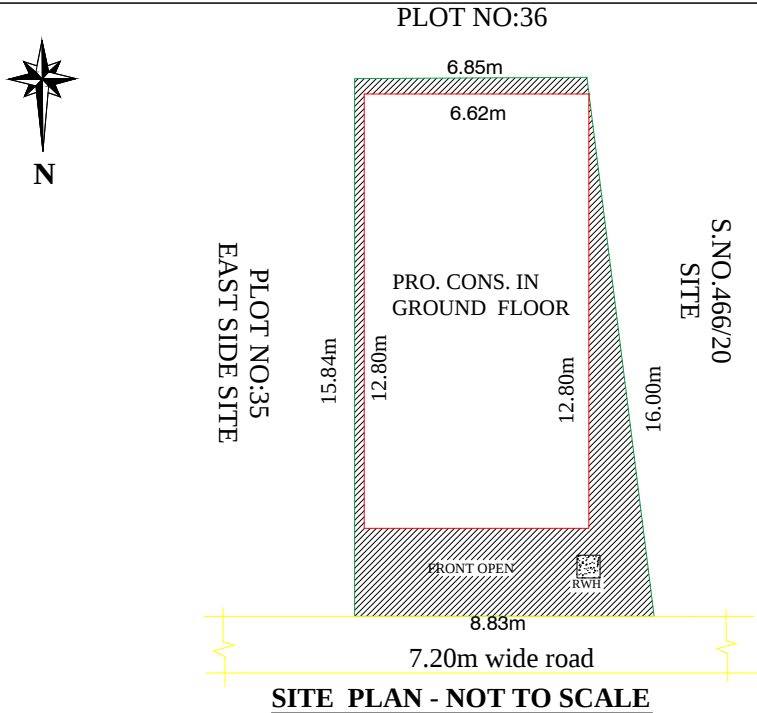


PLAN SHOWING THE PROPOSED CONSTRUCTION OF RCC ROOF RESIDENTIAL DWELLING RESIDENTIAL BUILDING IN GROUND FLOOR AT S.F NO :460/1 NEW S.NO:460/1A1B AS PER PATTA NO:6943 , PLOT NO:35(PART) AT SEMMOZHI NAGAR, NILAKOTAI IN NILAKOTAI TOWN PANCHAYAT, NILAKOTAI TALUK, DINDIGUL DISTRICT.

SCALE - 1:100

APPLICANT : MR.A.NAGARAJ, S/O MR.ANNADURAI.
DTCP APPROVED NO:87/2022 DATED ON:27-06-2022

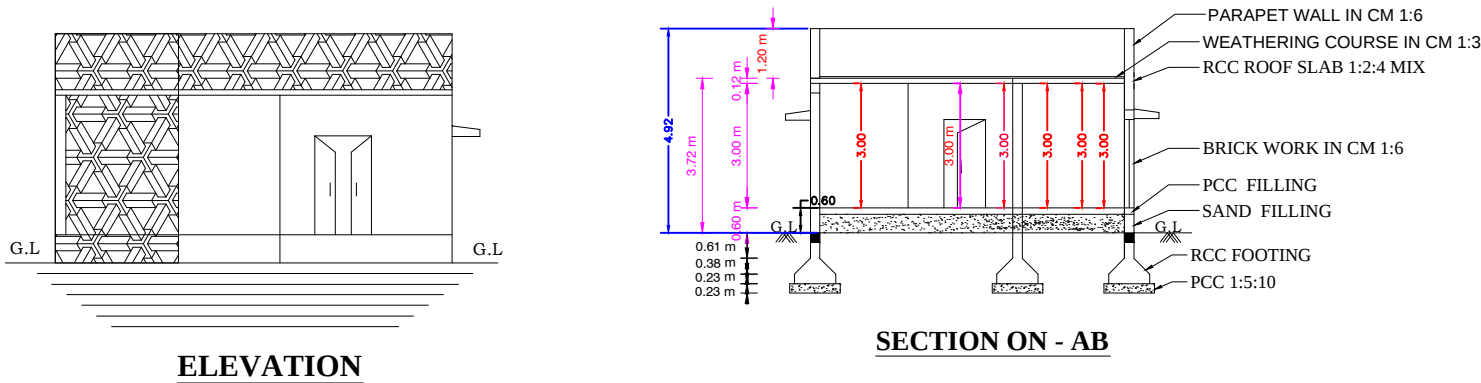

SPECIFICATION:-

ALL DETAILS ARE AS SHOWN IN SECTION ON ---- "A-B"

JOINERIES:-

M.D ---- MAIN DOOR----	4'0" X 7'0"	1.22 X 2.13
D ---- DOOR ----	3'3" X 7'0"	0.99 X 2.13
D1 ---- DOOR ----	2'6" X 7'0"	0.76 X 2.13
W1 ---- WINDOW----	4'0" X 4'6"	1.22 X 1.37
W ---- WINDOW ----	5'0" X 4'6"	1.52 X 1.37
V ---- VENTILATOR ----	3'0" X 2'0"	0.91 X 0.60
GW ---- GLASS WINDOW ----	3'3" X 10'0"	1.00 X 3.05








AREA DETAILS:-

	Sq.ft.	Sq.mt.
TOTAL AREA OF THE SITE ----	1342.00	124.69
PROPOSED DWILLING AREA ----	912.13	84.74
OPEN SPACE AREA ----	439.87	39.57

LEGEND:-

OWNER'S BOUNDARY SHOWN IN GREEN----	
PROPOSED CONSTRUCTION SHOWN IN RED- - - -	
EXISTING ROAD SHOWN IN YELLOW-----	

OFFICE USE ONLY :-

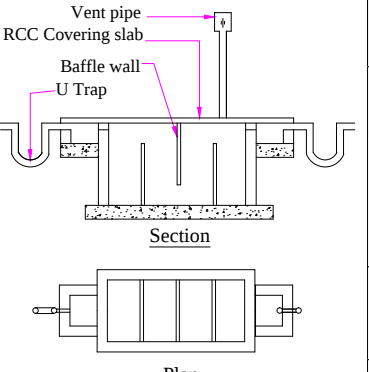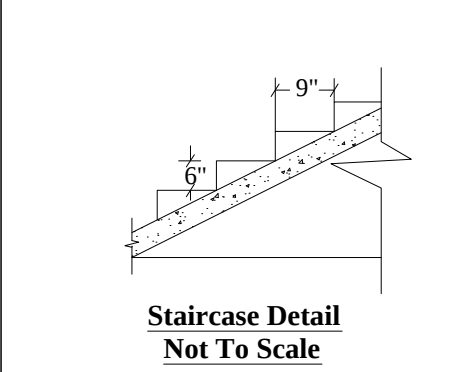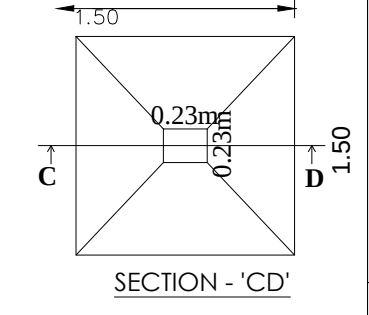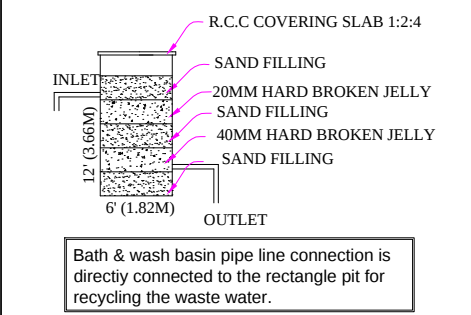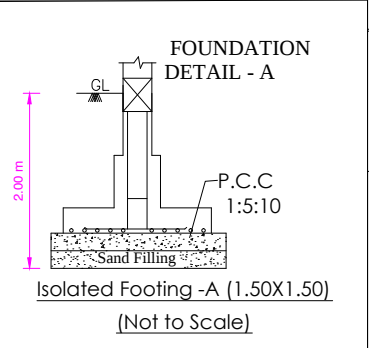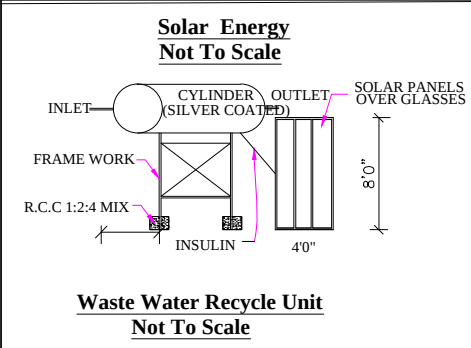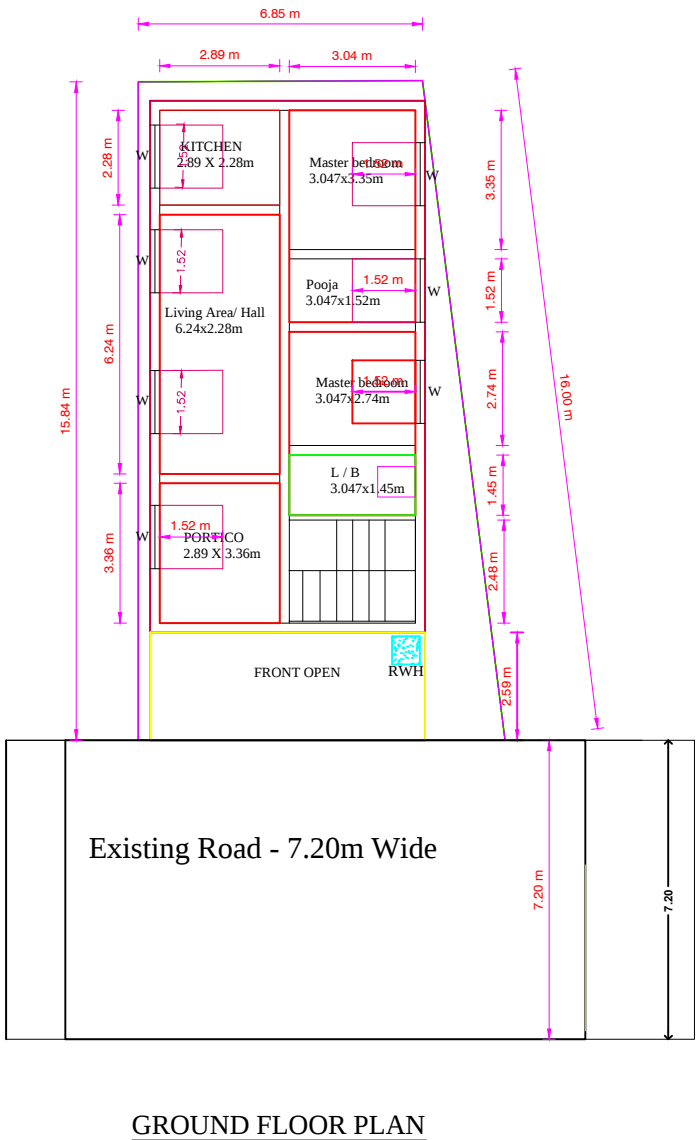

NOTE:
Width - 3'0" - 0.91M
Tread - 0'9" - 0.23M
Rise - 0'6" - 0.15M

Septic Tank With U Trap
Not To Scale

APPLICANT :-

A. Nagaraj

REGISTERED ENGINEER :-

Er. A. PORKODI D.C.E.,
REG. ENGINEER GRADE - III
NILAKOTTAI - 624 208
Cell: 9 3 6 0 6 2 3 9 1 0