
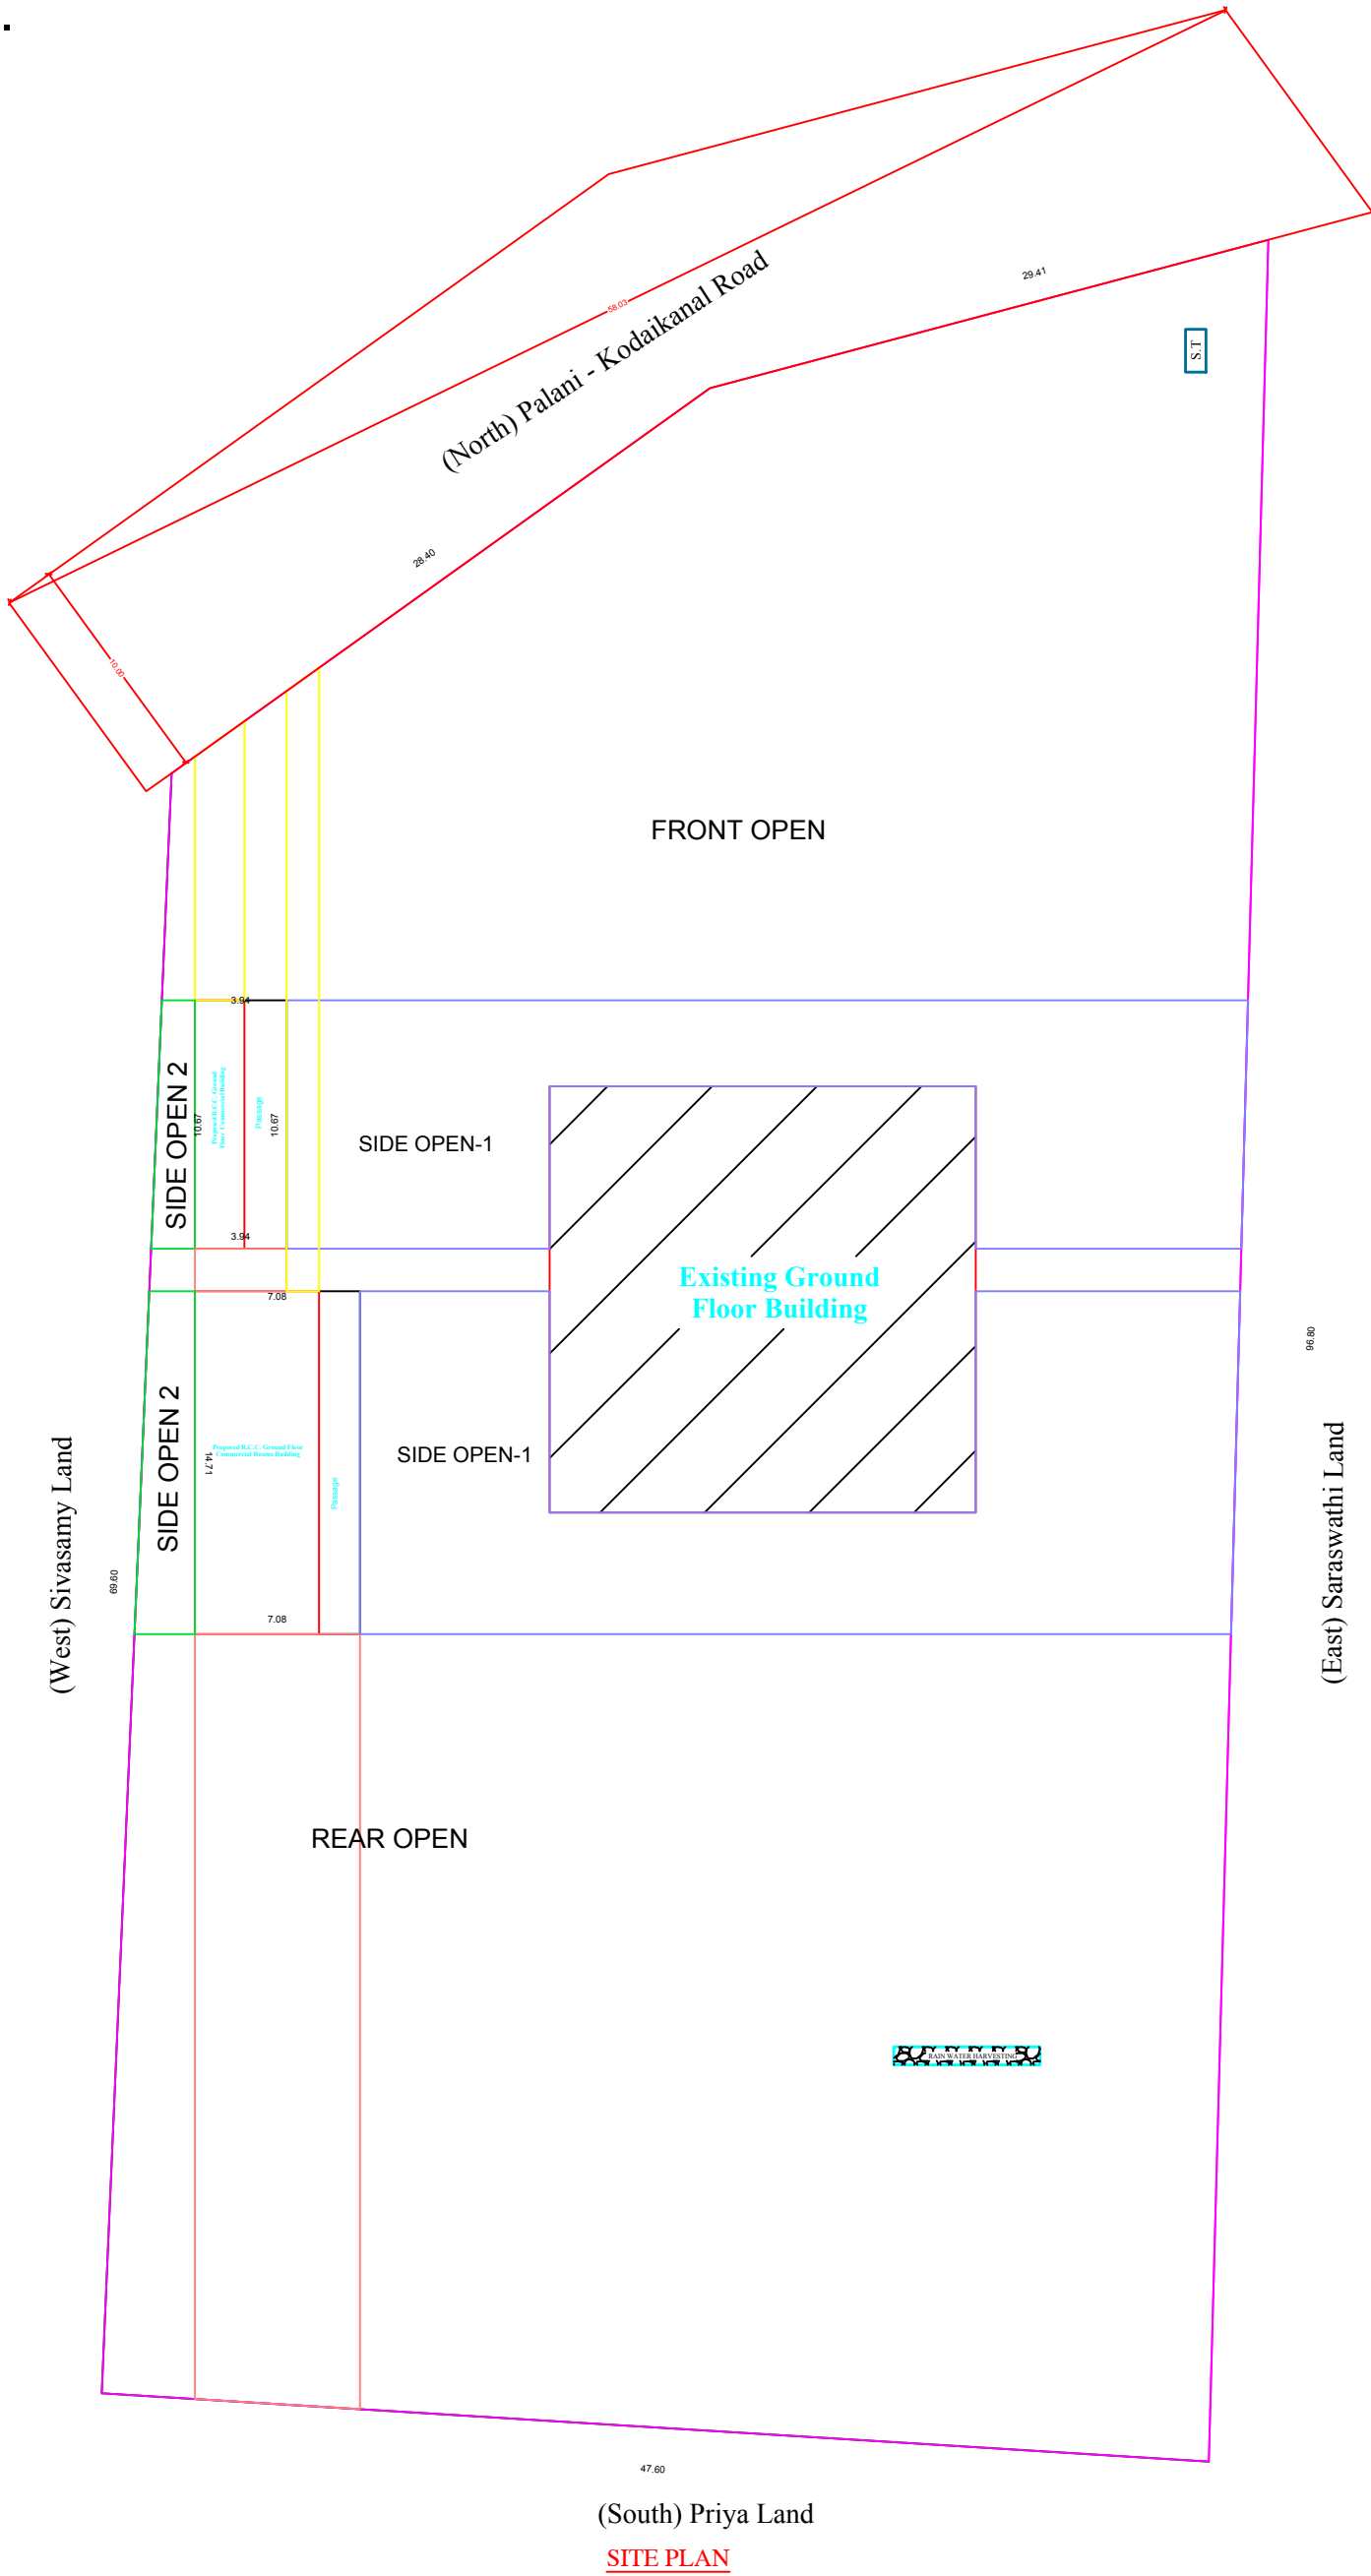
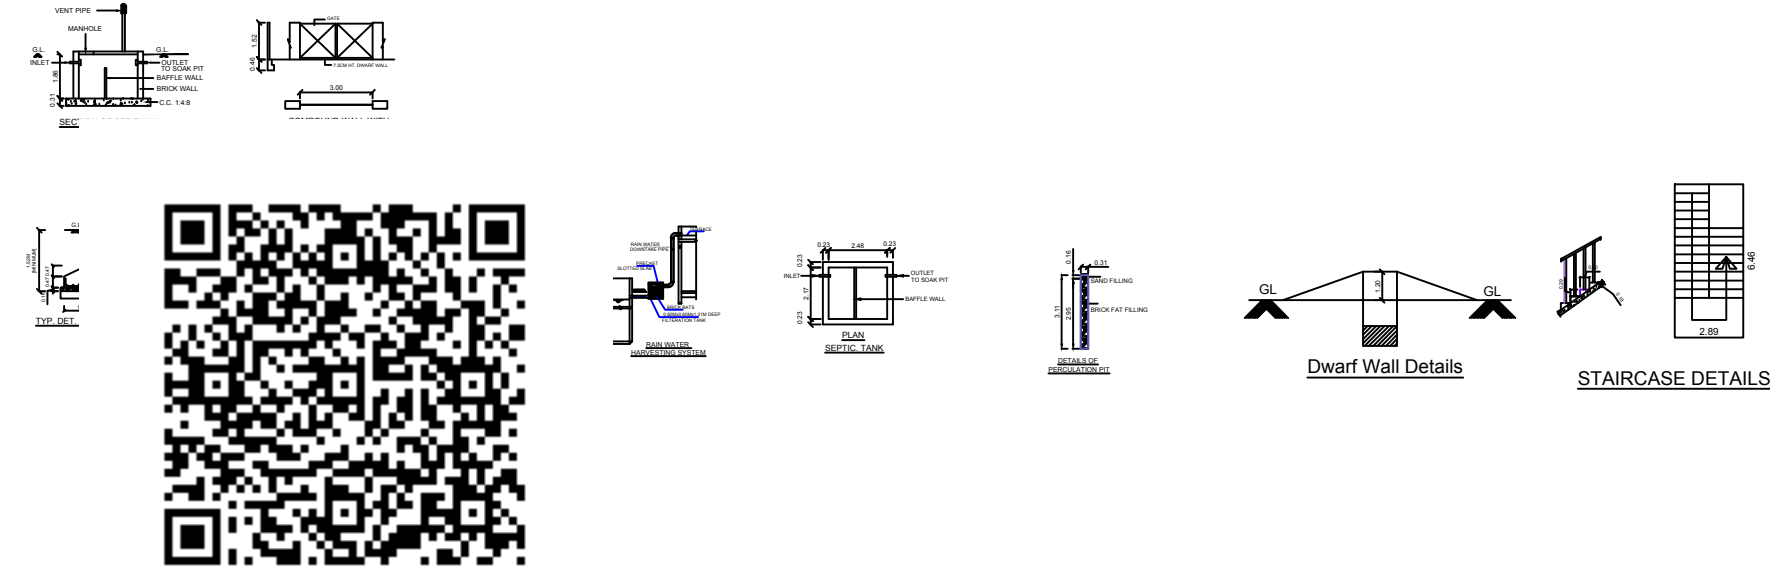
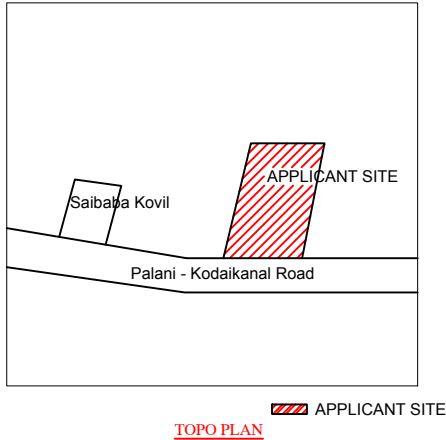
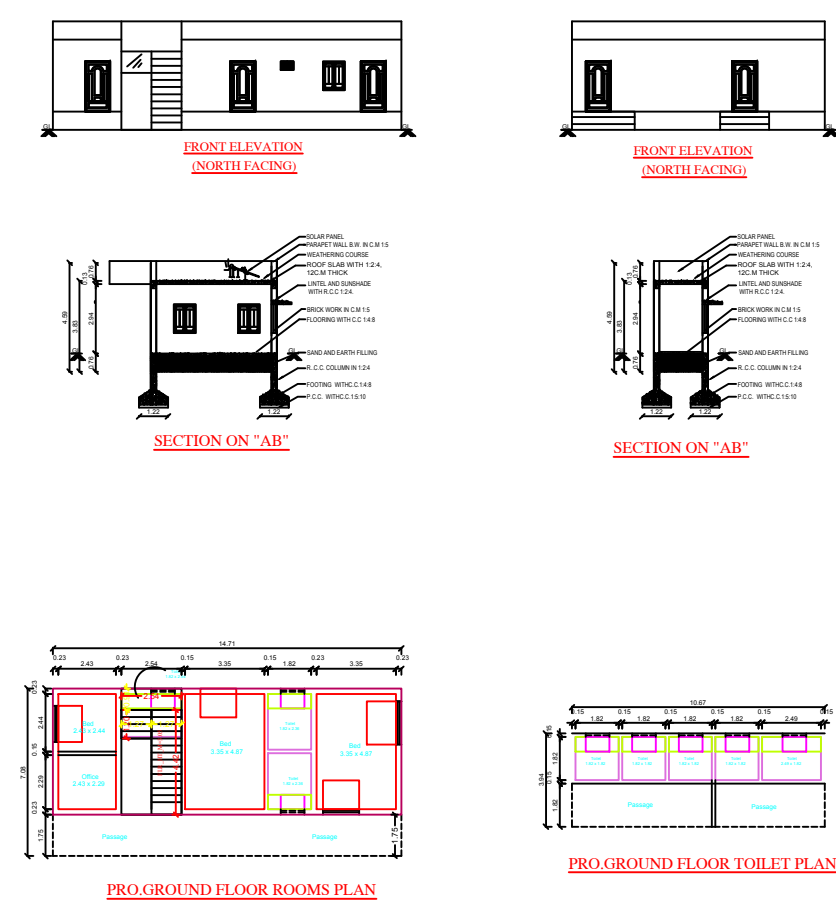
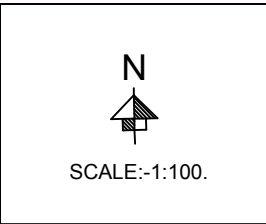


PLAN SHOWING THE PROPOSED CONSTRUCTION OF RCC TERRACED ROOF GROUND FLOOR COMMERCIAL BUILDING IN OLD SURVEY No.939/2,NOW SUB DIVISION SURVEY No.939/2A,PATTA No.2596, AT AYYAMPULLI VILLAGE, BALASAMUDRAM TOWN PANCHAYAT,PALANI TALUK,DINDIGUL DISTRICT.

NAME OF THE APPLICANT: Thiru.M.VANASEKAR, S/o.Thiru.MOKKASAMY.

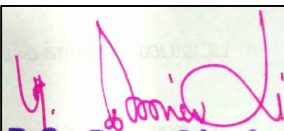

SCHEDULE OF JOINERY		
MD	DOOR	1.15X2.13
D	DOOR	1.00X2.13
D1	DOOR	0.76X2.13
O	OPEN	1.22X2.13
W	WINDOW	1.00X1.22
KW	WINDOW	1.00X1.00
V	VENTILATOR	1.00X0.61
AREA STATEMENT		
	SQ.MT	SQ.FT
PLOT EXTENT (As Per Patta)	2025.00	21797
PLOT EXTENT (As Per Document)	2025.00	21797
SUPER IMPOSED PLOT AREA	2025.00	21797
PROPOSED GROUND FLOOR (ROOMS BUILDING)	104.15	1121.07
PROPOSED GROUND FLOOR (TOILET BUILDING)	42.04	452.51
Open Space Area	1878.81	20223.51
Building Height	3.81	
FSI	0.077	
PLOT COVERAGE	7.78%	
APPLICANT:		
 Scanned with CamScanner		
REGISTERED ENGINEER :		
 P.S. இராமலிங்கம், D.C.R.E., கன்சல்டிங் இன்ஜினியர் & பாலசமுத்திரம் பேரூராட்சி லைசென்ஸ்டு பிஸிங் சர்வேயர், 46-B, இராஜாஜி ரோடு, பழனி. பேன் ஆபீஸ் : 243386 ஃடு : 241386		