

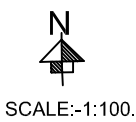
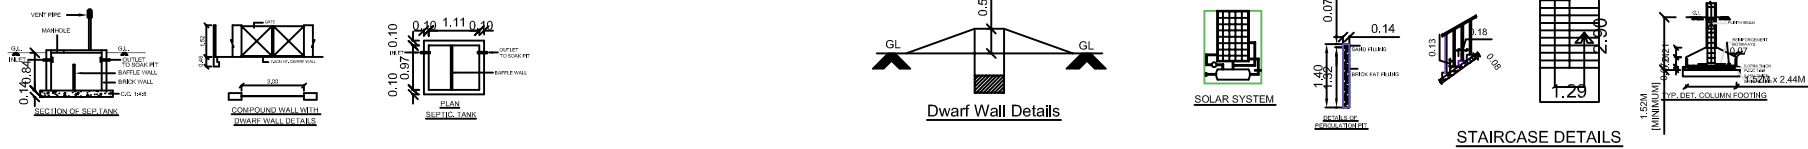
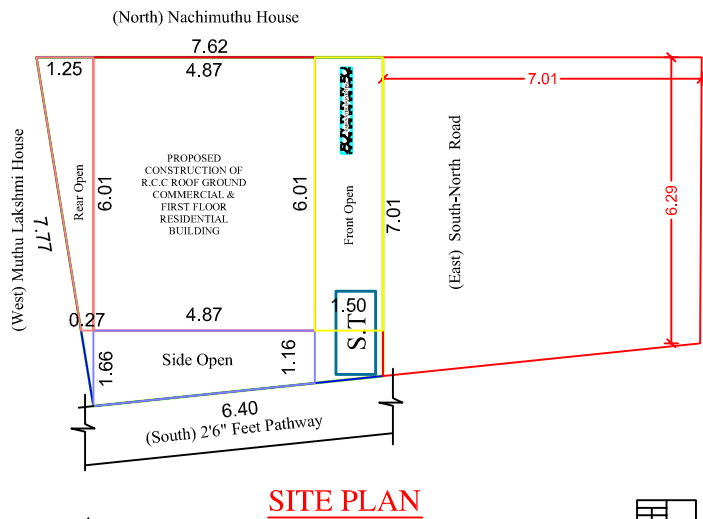


PLAN SHOWING THE PROPOSED CONSTRUCTION OF RCC TERRACED ROOF GROUND FLOOR COMMERCIAL SHOP BUILDING AND FIRST FLOOR RESIDENTIAL BUILDING(AFTER DEMOLISING THE EXISTING BUILDING) BEARING DOOR No.14, OLD NATHAM SURVEY No.67/2, NOW NEW NATHAM SURVEY No.793,NEIKKARAPATTI VILLAGE, NEIKKARAPATTI TOWN PANCHAYAT, PALANI TALUK,DINDIGUL DISTRICT.

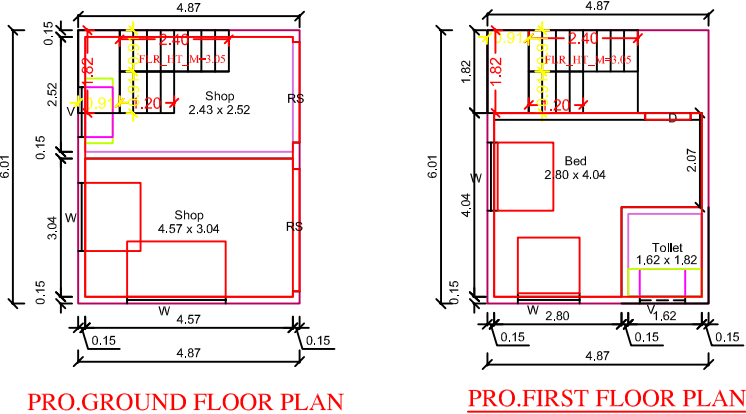

NAME OF THE APPLICANT: Thiru.K.RAJAMUTHU , S/o.Thiru.KALIMUTHU.

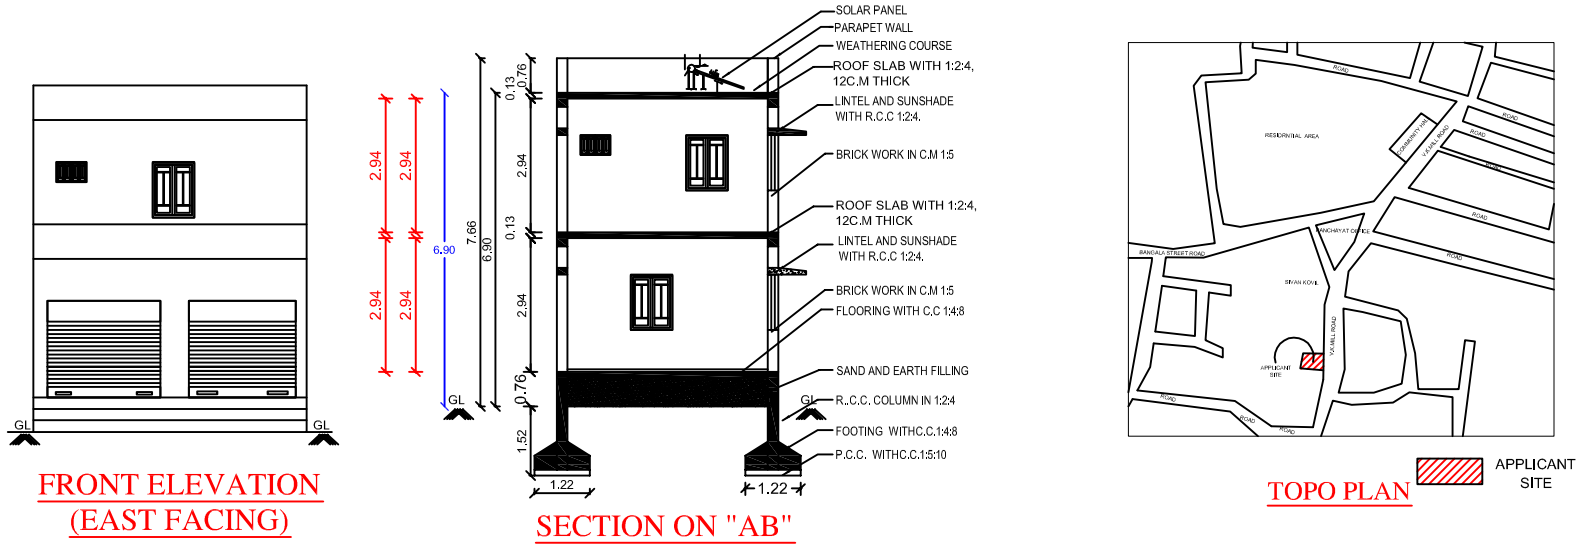

SCHEDULE OF JOINERY		
MD	DOOR	1.15X2.13
D	DOOR	1.00X2.13
D1	DOOR	0.76X2.13
O	OPEN	1.22X2.13
W	WINDOW	1.00X1.22
KW	WINDOW	1.00X1.00
V	VENTILATOR	1.00X0.61

AREA STATEMENT		
	SQ.MT	SQ.FT
PLOT EXTENT (As Per Patta)	50.00	538.20
PLOT EXTENT (As Per Document)	52.00	559.00
SUPER IMPOSED PLOT AREA	52.00	559.00
PROPOSED GROUND FLOOR	29.27	315.06
PROPOSED FIRST FLOOR	29.27	315.06
Open Space Area	22.66	244.00
Building Height	6.80	
FSI	0.56	
PLOT COVERAGE	56.35%	
CAR PARKING	00	
TWO WHEELER PARKING	00	

APPLICANT:

REGISTERED ENGINEER

DRAWN BY :
Er.M.GOWTHAM, B.E.,
BUILDERS
Devangar Complex,
Subramaniyapuram Road, Palani
Mob:8667011153

