
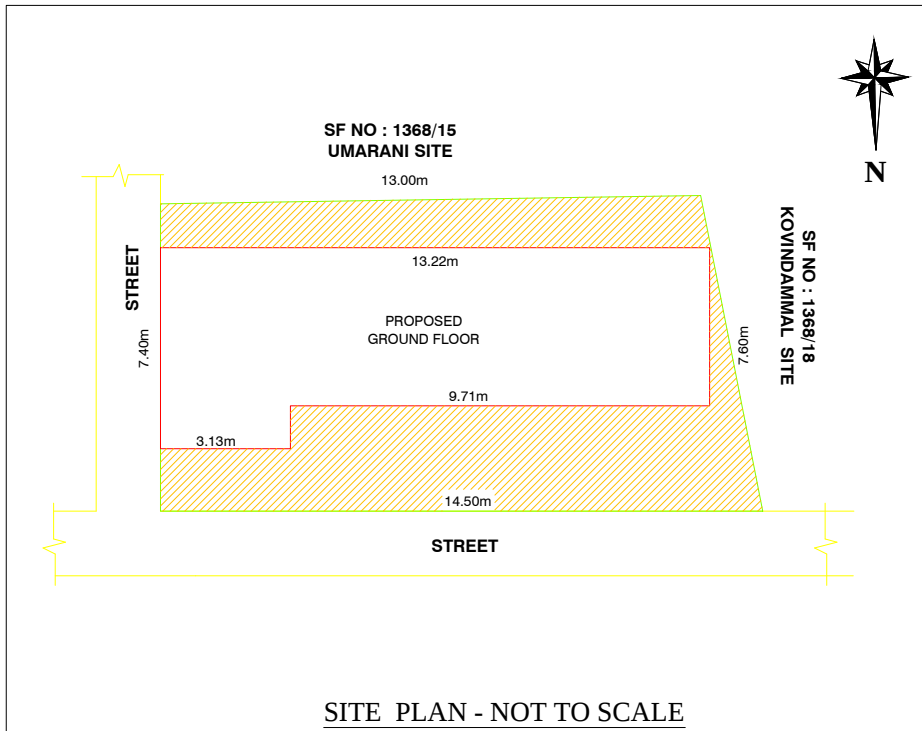


PLAN SHOWING THE PROPOSED CONSTRUCTION OF RESIDENTIAL WITH COMMERCIAL RCC ROOF BUILDING (GROUND FLOOR)
IN SURVEY NO : 1368/15 , AS PER PATTA NO: 2840 , OLD WARD NO:8, NEW WARD NO: 04 AT BATLAGUNDU ROAD, ATHOOR
VILLAGE SITHAYANKOTTAI TOWN PANCHAYAT, ATHOOR TALUK AND DINDIGUL DISTRICT. SCALE - 1:100

APPLICANT : Mrs.N.TAMILSELVI W/O Mr.NAGENDRAN.

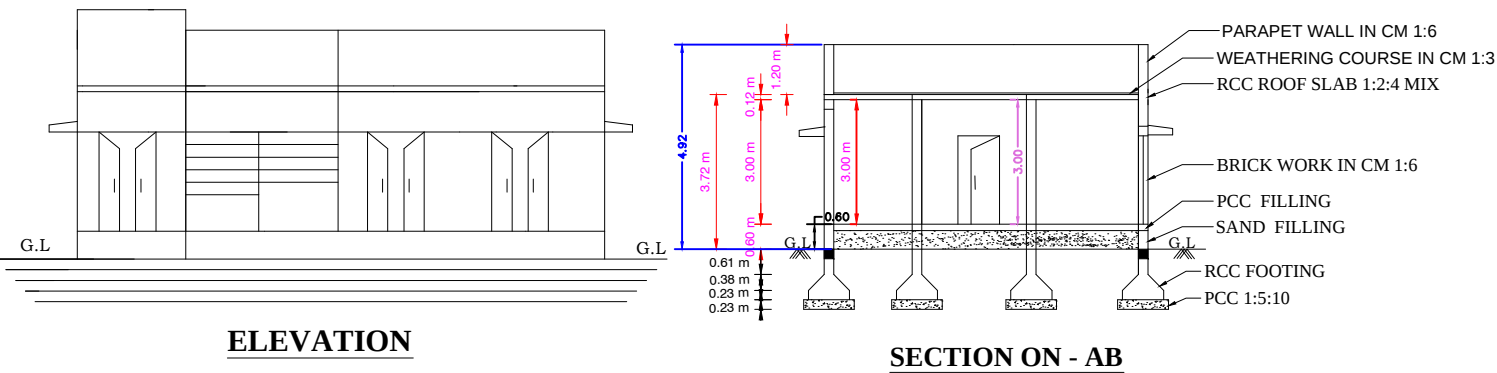

SPECIFICATION:-
ALL DETAILS ARE AS SHOWN IN SECTION ON ---- "A-B"

JOINERIES:-

M.D ---- MAIN DOOR----	4'0" X 7'0"	1.22 X 2.13
D ---- DOOR ----	3'3" X 7'0"	0.99 X 2.13
D1 ----DOOR ----	2'6" X 7'0"	0.76 X 2.13
W1 ----WINDOW----	4'0" X 4'6"	1.22 X 1.37
W ---- WINDOW ----	5'0" X 4'6"	1.52 X 1.37
V ---- VENTILATOR ----	3'0" X 2'0"	0.91 X 0.60
GW ---- GLASS WINDOW ----	3'3" X 10'0"	1.00 X 3.05

AREA DETAILS:-

	Sq.ft.	Sq.mt.
TOTAL AREA OF SITE AREA ---	1110.85	103.20
RESIDENTIAL AREA ---	162.86	15.13
COMMERCIAL AREA ---	413.76	38.44
TOTAL FLOOR AREA ---	576.60	53.57
VACANT AREA ---	534.25	49.63







LEGEND:-
OWNER'S BOUNDARY SHOWN IN GREEN----
PROPOSED CONSTRUCTION SHOWN IN RED----
EXISTING ROAD SHOWN IN YELLOW----

OFFICE USE ONLY :-
ROC No. 370/2024
Building Plan No.16/2024-25
Executive Officer
Sithayankottai Town Panchayat

APPLICANT :-

REGISTERED ENGINEER :-

Mr.M.C RAJENDRAN, B.Tech., D.Ace
Consulting Civil Engineer & Contractors
RMC Consultancy Services
MGR Complex, Battlagundu Road
Sempatty DINDIGUL - 24 707
Contact 98446 98031

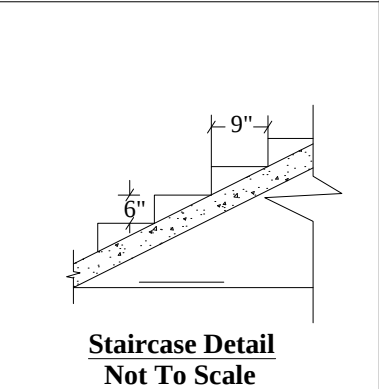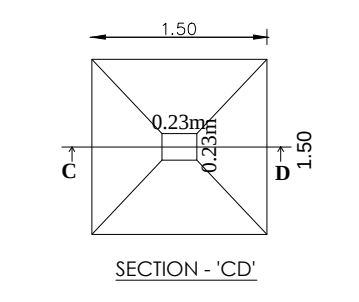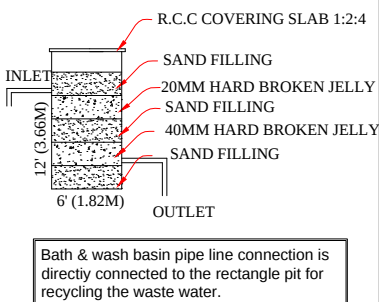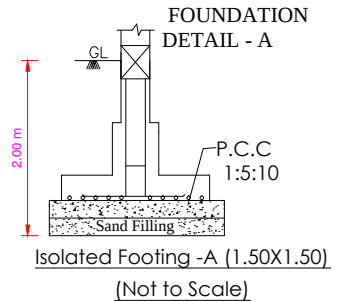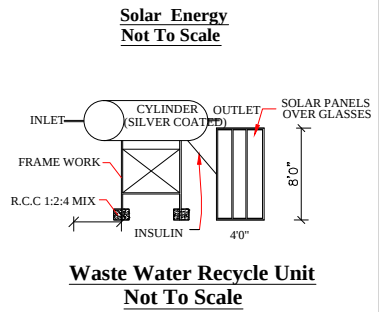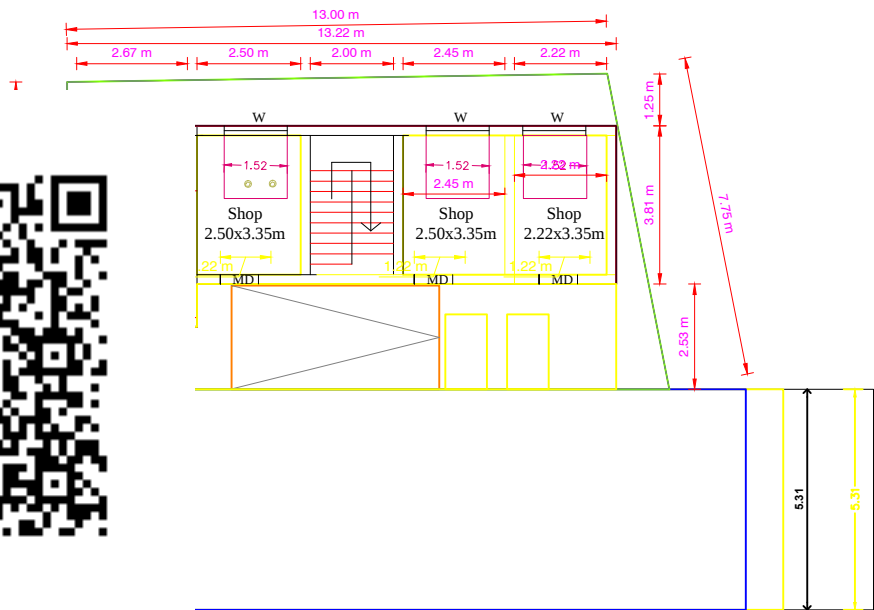

NOTE:
Width - 3'0" - 0.91M
Tread - 0'9" - 0.23M
Rise - 0'6" - 0.15M

