



PLAN SHOWING THE PROPOSED ADDITIONAL CONSTRUCTION OF R.C.C. TERRACED ROOF GROUND FLOOR SHOP BUILDING IN PATTA NO.1663, SURVEY NO.636/6, AYYAMPULLI VILLAGE, BALASAMUDRAM TOWN PANCHAYAT, PALANI TALUK, DINDIGUL DISTRICT.


APPLICANT :- Mr. A.THANNASIDURAI, S/o.Mr.ARUMUGAM

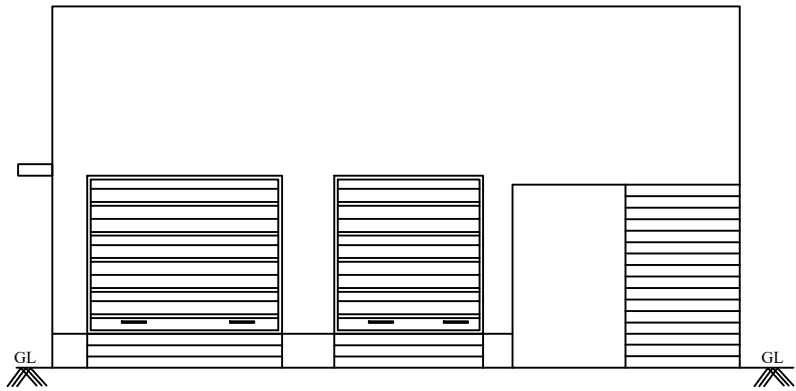


ELEVATION

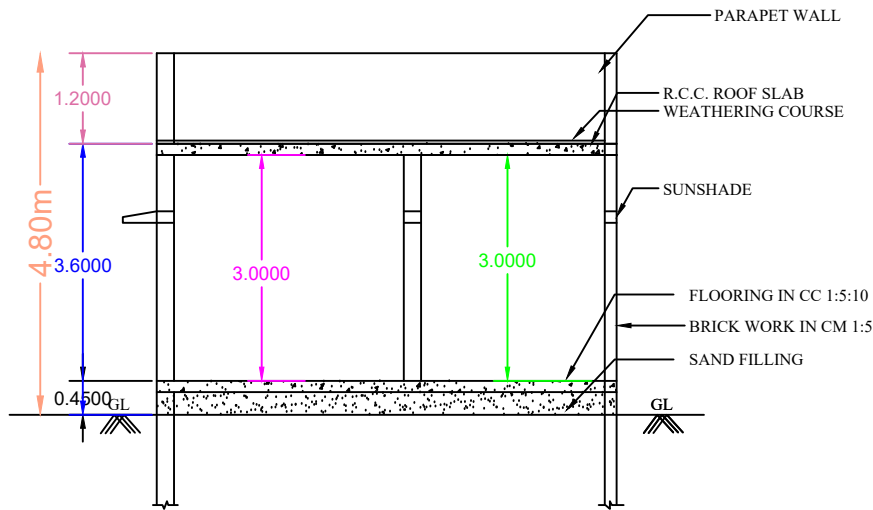


SECTION AB

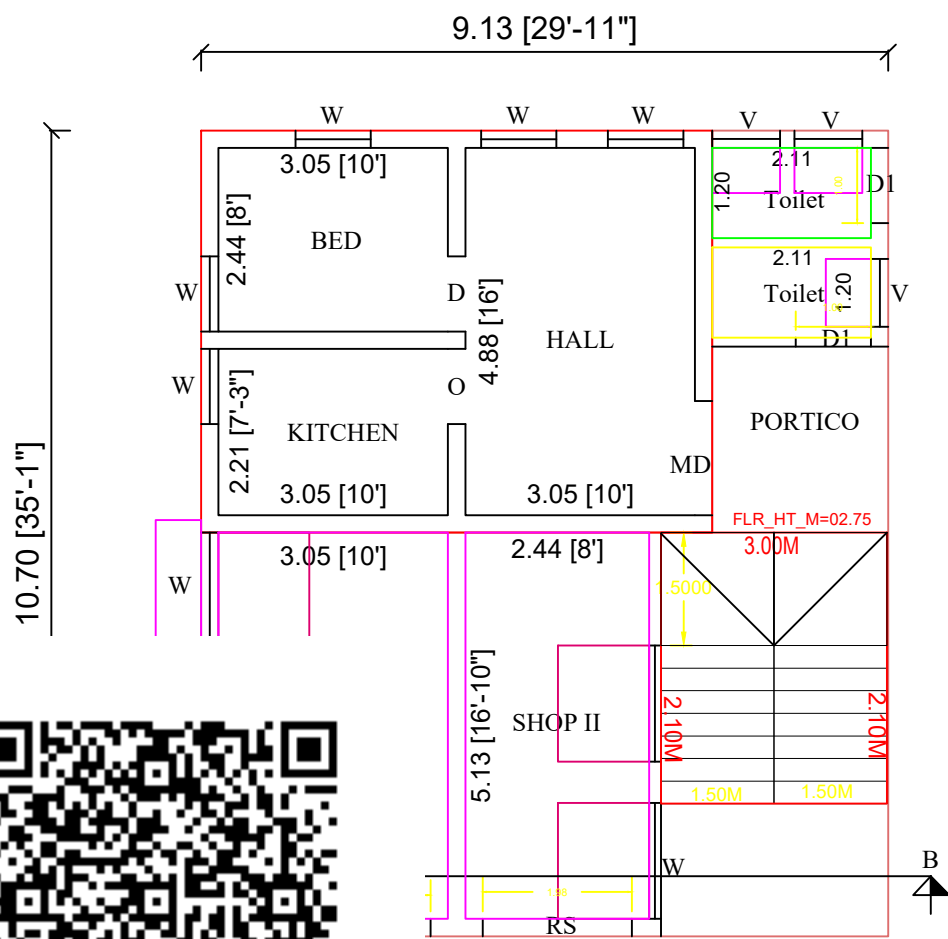


JND FLOOR PLAN

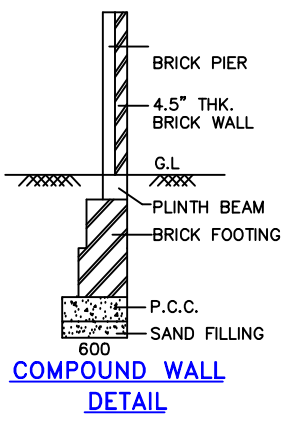


COMPOUND WALL
DETAIL

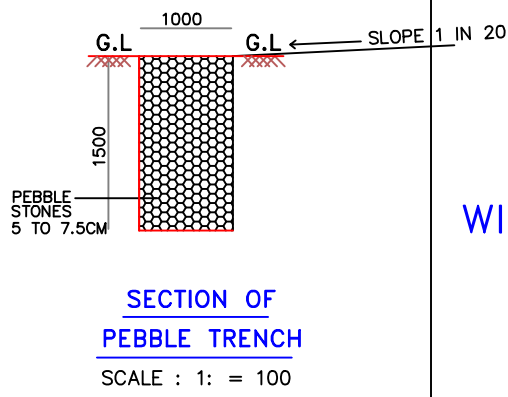


SECTION OF
PEBBLE TRENCH
SCALE : 1 : = 100

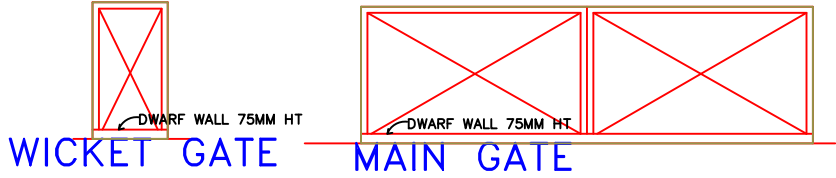


WICKET GATE MAIN GATE

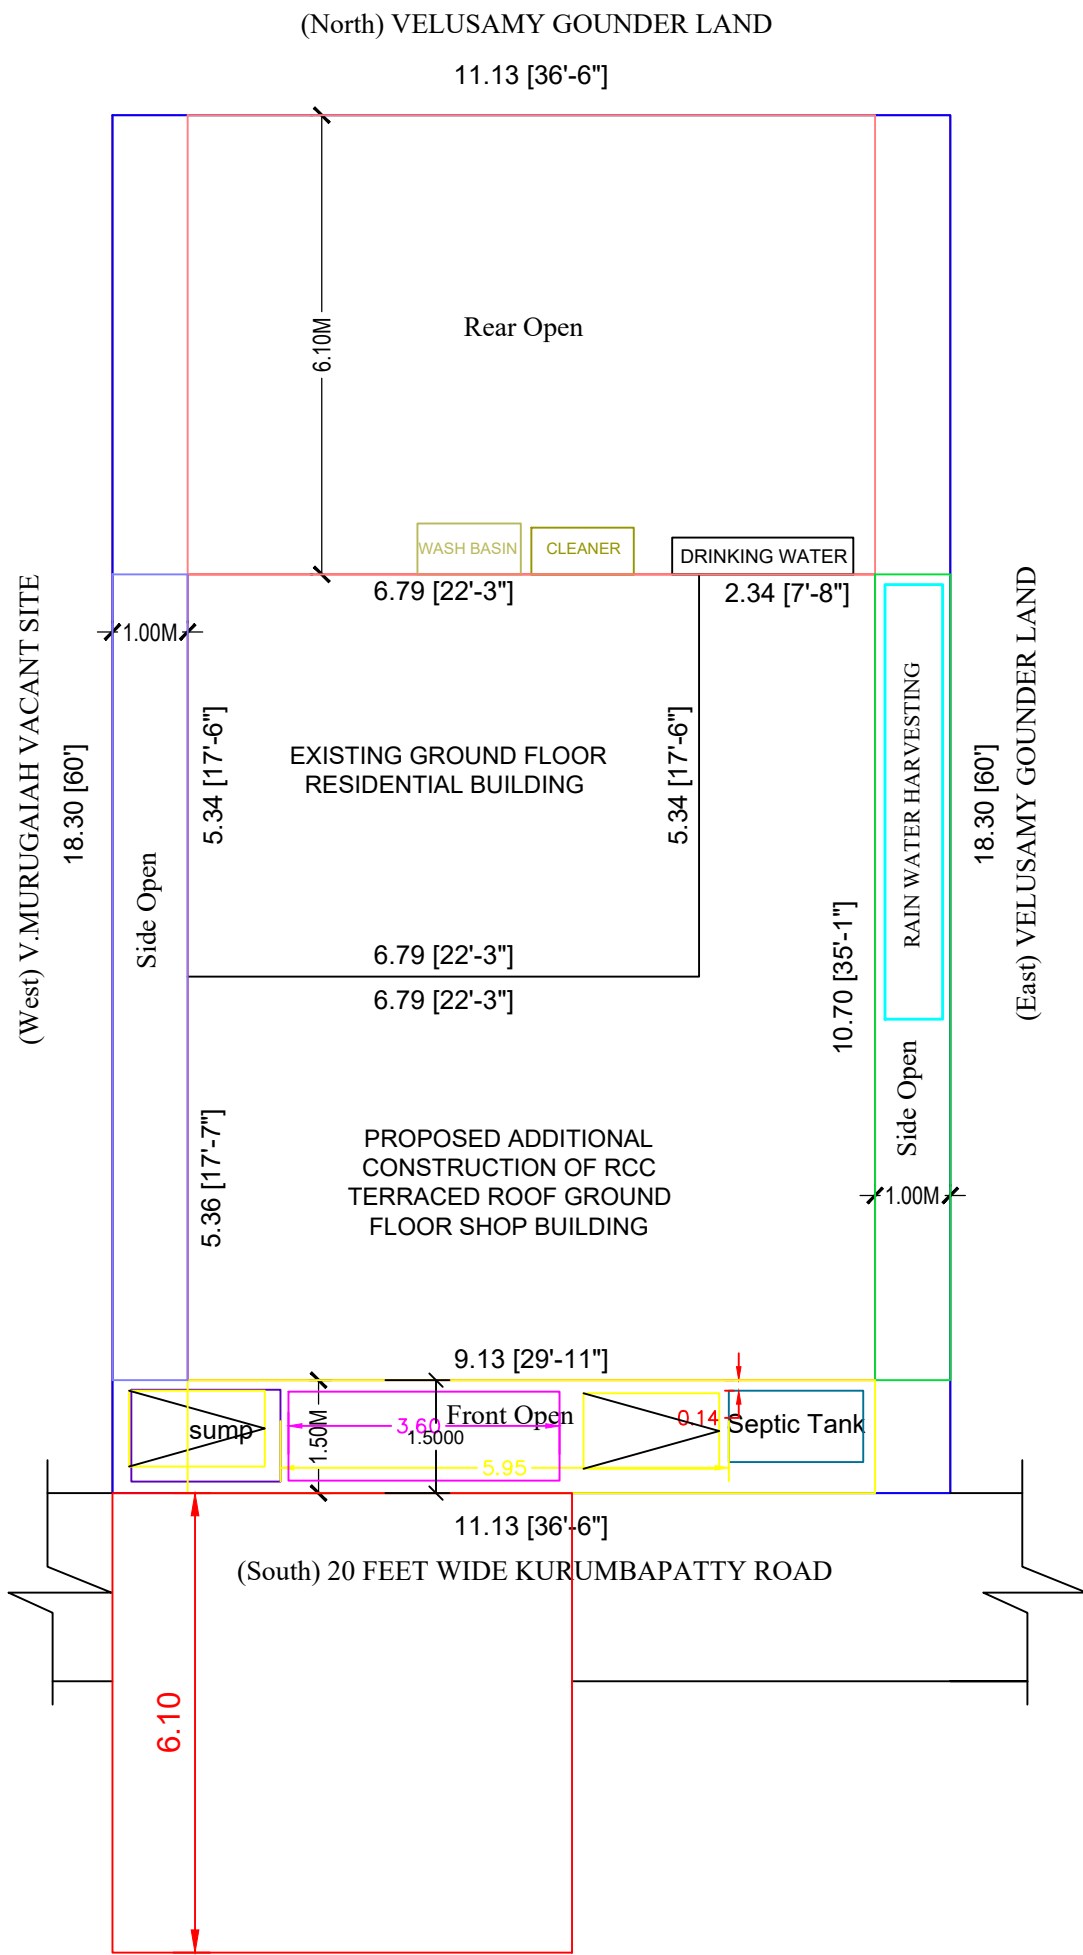


SITE PLAN

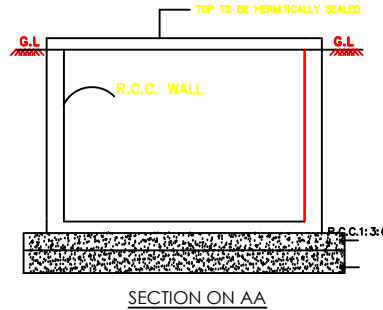


SECTION ON AA

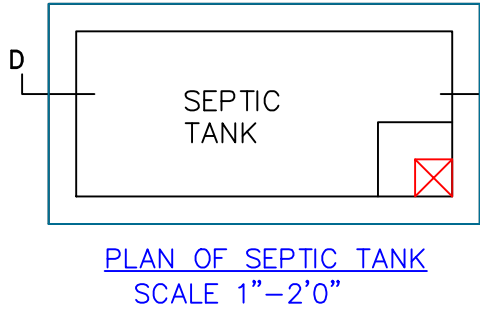


PLAN OF SEPTIC TANK
SCALE 1\"/>

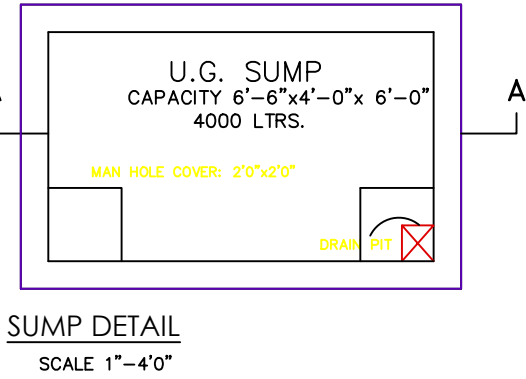

SUMP DETAIL
SCALE 1\"/>

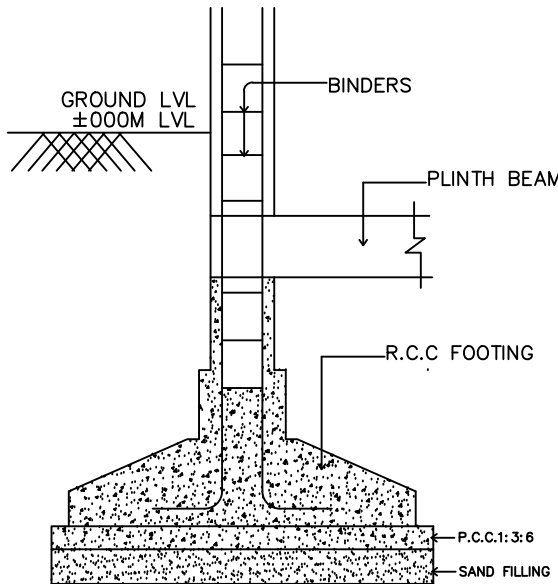

TYPICAL SECTION OF
R.C.C COLUMN FOUNDATION
SCALE : 1\"/>

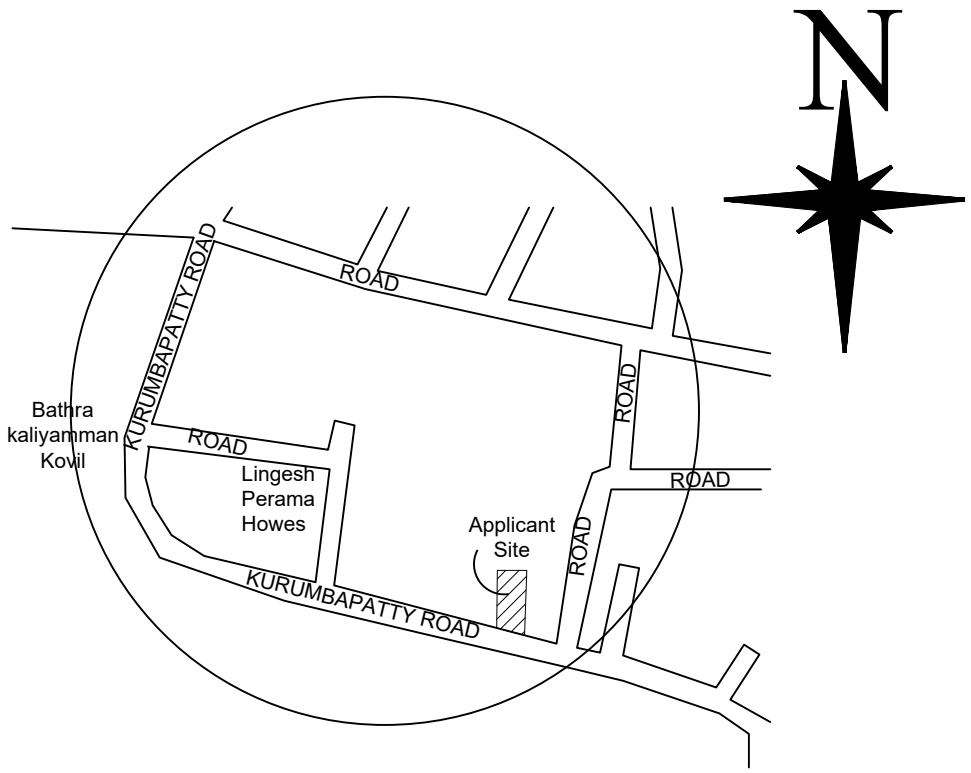

SCHEDULE OF JOINERY

TYPE	DESCRIPTION	SIZE
D	DOOR	3'-0" X 7'-0"
D1	DOOR	2'-6" X 7'-0"
W1	WINDOW	4'-0" X 4'-0"
W2	WINDOW	2'-0" X 4'-0"
W3	WINDOW	9'-0" X 4'-6"
V1	VENTILATOR	2'-0" X 2'-0"

AREA STATEMENT	SQ.FT	SQ.M
AREA OF THE SITE AS PER DOCUMENT	2190.00	203.45
AREA OF THE SITE AS PER PATTA	2190.00	203.45
AREA OF THE SITE AS PER SITE	2191.44	203.59
SUPER IMPOSED PLOT AREA	2191.44	203.59
EXISTING R.C.C. ROOF GROUND FLOOR	390.30	36.26
PRO. ADDITIONAL R.C.C. ROOF GROUND FLOOR	660.69	61.38
TOTAL	1050.99	97.64
NON F.S.I AREA	-	-

F.S.I	:	0.301
PLOT COVERAGE	:	47.99%
NO.OF TWO WHEELER PARKING	:	2 Nos

APPLICANT

Mr. A. Thannasidurai

ENGINEER

Er. K. Pachaimuthu D.C.E.,
KPM CONSULTANTS,
Registered Engineer Dindigul,
Registration No:RE 18/2024(Gr-III)
186, Palayam, Adivaram,
PALANI - 624 601,
Cell: 99940 41299, 82481 92907

OFFICE USE