
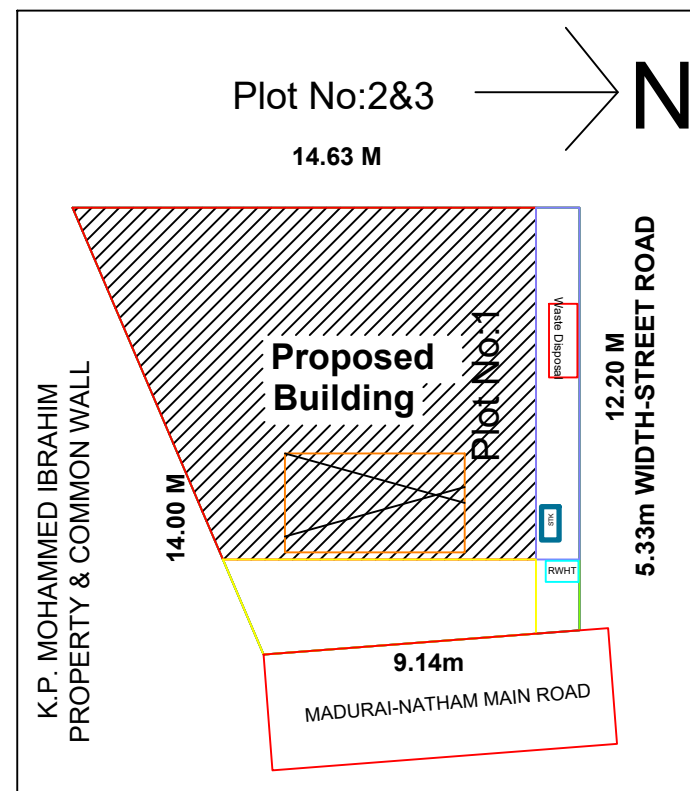
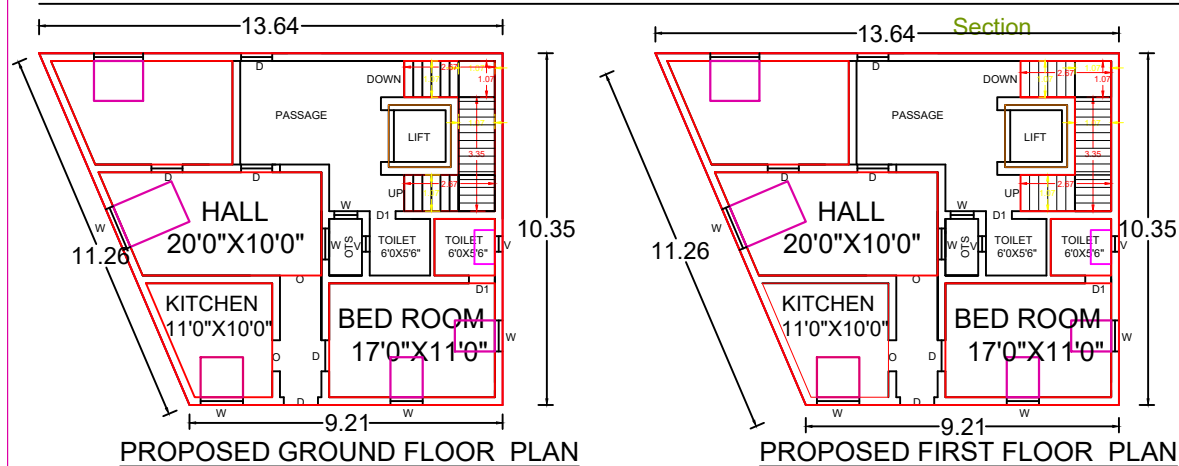


Plan Showing The Proposed Construction Of RCC Roof Ground Floor & First Floor Residential Building in S.No.168/2,Old Patta No:676,Plot No :1, Ward No:14, Natham Town Panchayat, Natham Taluk , Dindigul District.
OWNER NAME :- Mr.RAMU.S/O.RAJAN.

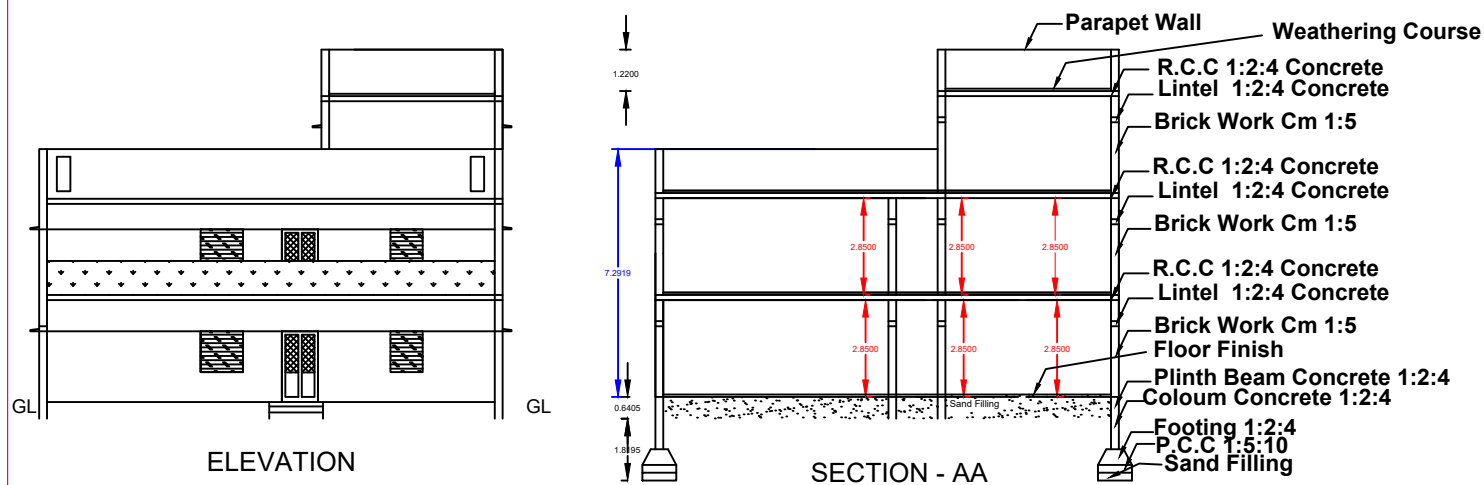

JOINERY DETAILS

Details	SQMT		SQFT	
	L	D	L	D
RS	3.04	2.08 m	10'-0"	7'-0"
MD	1.06	2.08 m	3'-6"	7'-0"
D	1.00	2.08 m	3'-0"	7'-0"
D1	0.76 m	2.08 m	2'-6"	7'-0"
O	0.76	2.08	2'-0"	7'-0"
W	1.00	1.21 m	3'-0"	4'-0"
V	1.00 m	0.6 m	3'-0"	2'-6"

AREA DETAIL

DESCRIPTION	SQM	SQFT
DOCUMENT AREA	155.80	1677.00
AS AT SITE	155.90	1677.00
FMB / PATTA AREA	155.80	1677.00
SUPER IMPOSED	155.80	1677.00
PRO-GF RESIDENTIAL BUILT UP AREA	118.29	1273.27
PRO-FF RESIDENTIAL BUILT UP AREA	118.29	1273.27
TOTAL FSI AREA	236.58	2546.54
AVAILABLE OPEN AREA	37.61	404.83

Applicant :-

R. S. R. R.

Engineer :-

J. Mohana Senthil
J. MOHANA SENTHIL DCE,
Licensed Building Surveyor
ALLALAGAR CONSTRUCTION
Anna Nagar, Natham, Dindigul (Dist)
Cell : 84890 95009, 96264 45009.



OFFICE USE :-

