

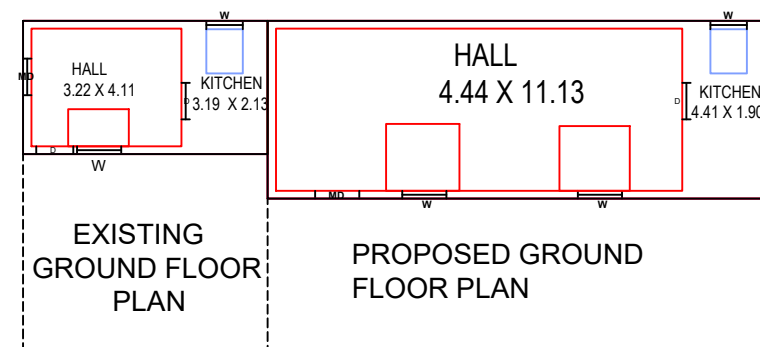
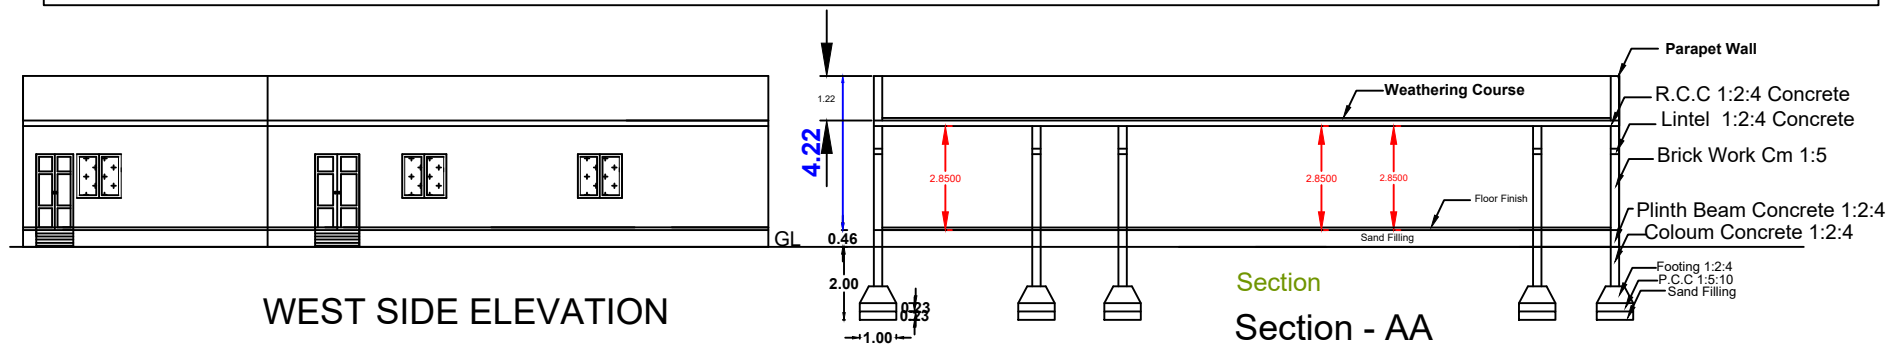
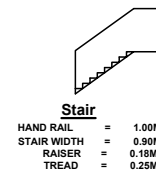


Plan Showing The Existing Construction Of R.C.C Roof Ground Floor & Additional / Proposed Ground Residential Building in Survey.No.544/8,Patta No:395, Ayan Natham Village Puravi,N.Kovilpatti,Ward No:17, Natham Town Panchayat, Natham Taluk , Dindigul District.


OWNER NAME :- Mr : ANANDAN. S/O: PERIYASAMY.

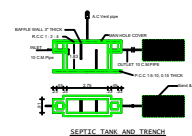


SOLAR WATER HEATER

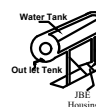

RainWater Harvesting Tank

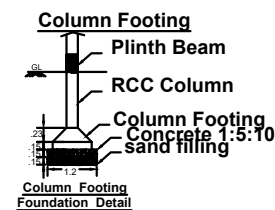

NOTE:
EXISTING BUILDING APPROVAL DETAILS:
APPROVAL NO:- 50/9899
APPROVAL DATE:- 24/12/1998.

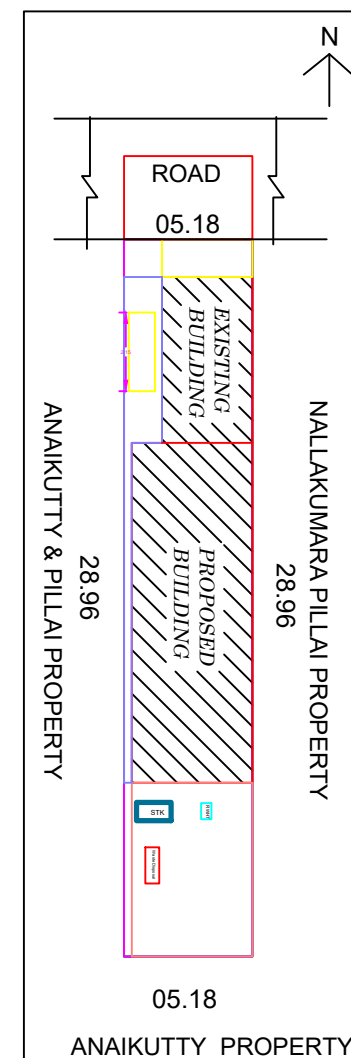

JOINERY DETAILS

Details	SQMT		SQFT	
	L	D	L	D
RS	3.04	2.08 m	10'-0"	7'-0"
MD	1.06	2.08 m	3'-6"	7'-0"
D	1.00	2.08 m	3'-0"	7'-0"
D1	0.76 m	2.08 m	2'-6"	7'-0"
O	0.76	2.08	2'-0"	7'-0"
W	1.00	1.21 m	3'-0"	4'-0"
V	1.00 m	0.6 m	3'-0"	2'-6"

AREA DETAIL

DESCRIPTION	SQM	SQFT
DOCUMENT AREA	150.00	1615.00
AS AT SITE	150.00	1615.00
FMB / PATTA AREA	150.00	1615.00
SUPER IMPOSED	150.00	1615.00
EX-GF RESIDENTIAL BUILT UP AREA	24.46	263.28
PRO-GF RESIDENTIAL BUILT UP AREA	66.82	719.25
TOTAL PROPOSED AREA	66.82	719.25
AVAILABLE OPEN AREA	58.72	632.06

Applicant :-

P. Anandan.

Engineer :-

[Signature]
A.MOHANA SENTHIL DCEA
Licensed Building Surveyor
ALLALAGAR CONSTRUCTION
Anna Nagar, Natham, Dindigul (Dist)
Cell : 84890 95009, 96264 45009.

Office Use :-

