
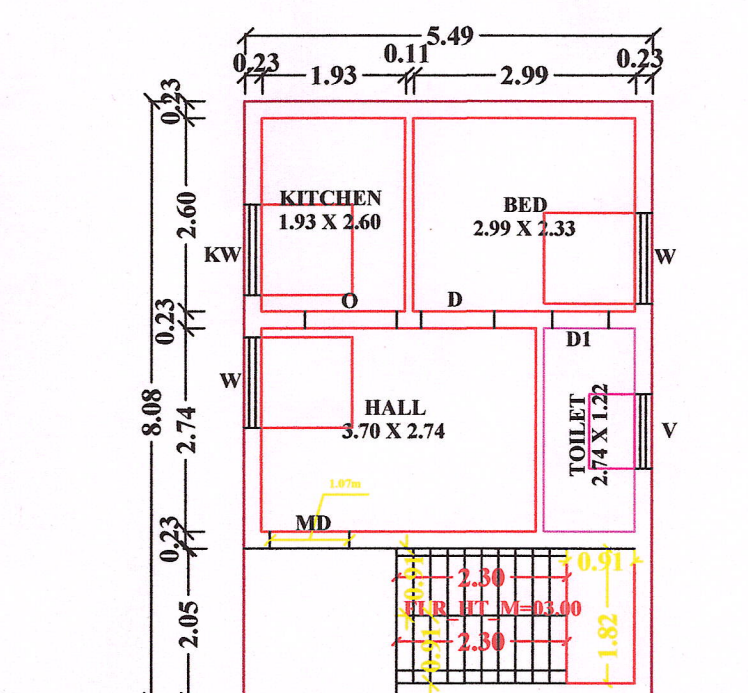
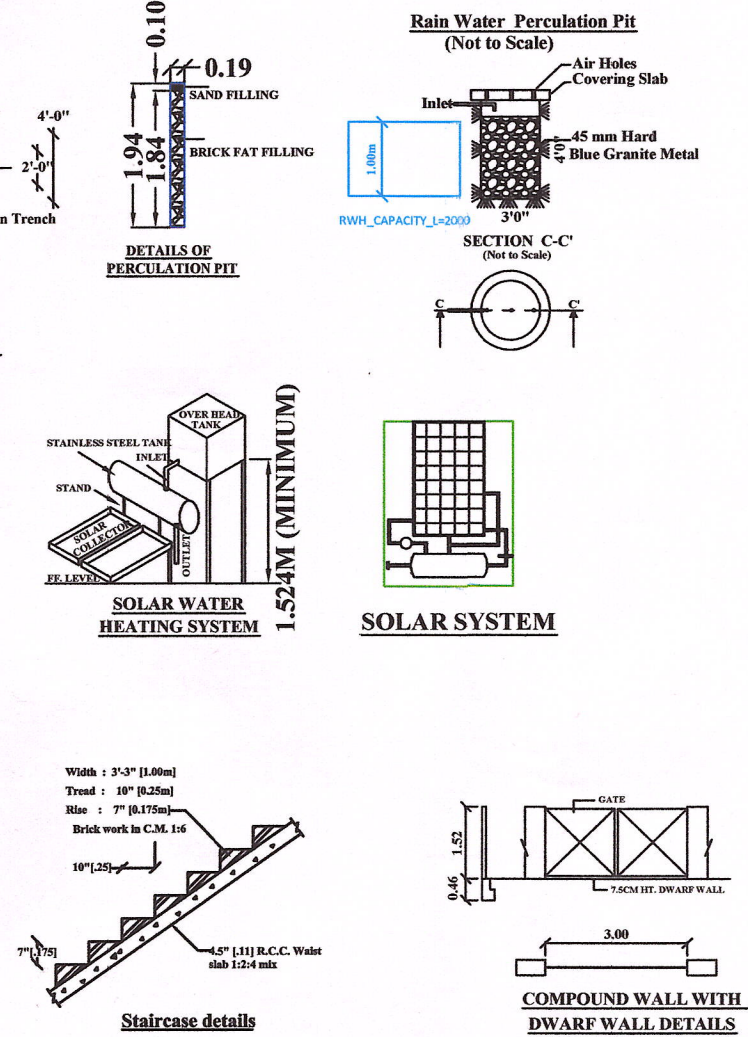
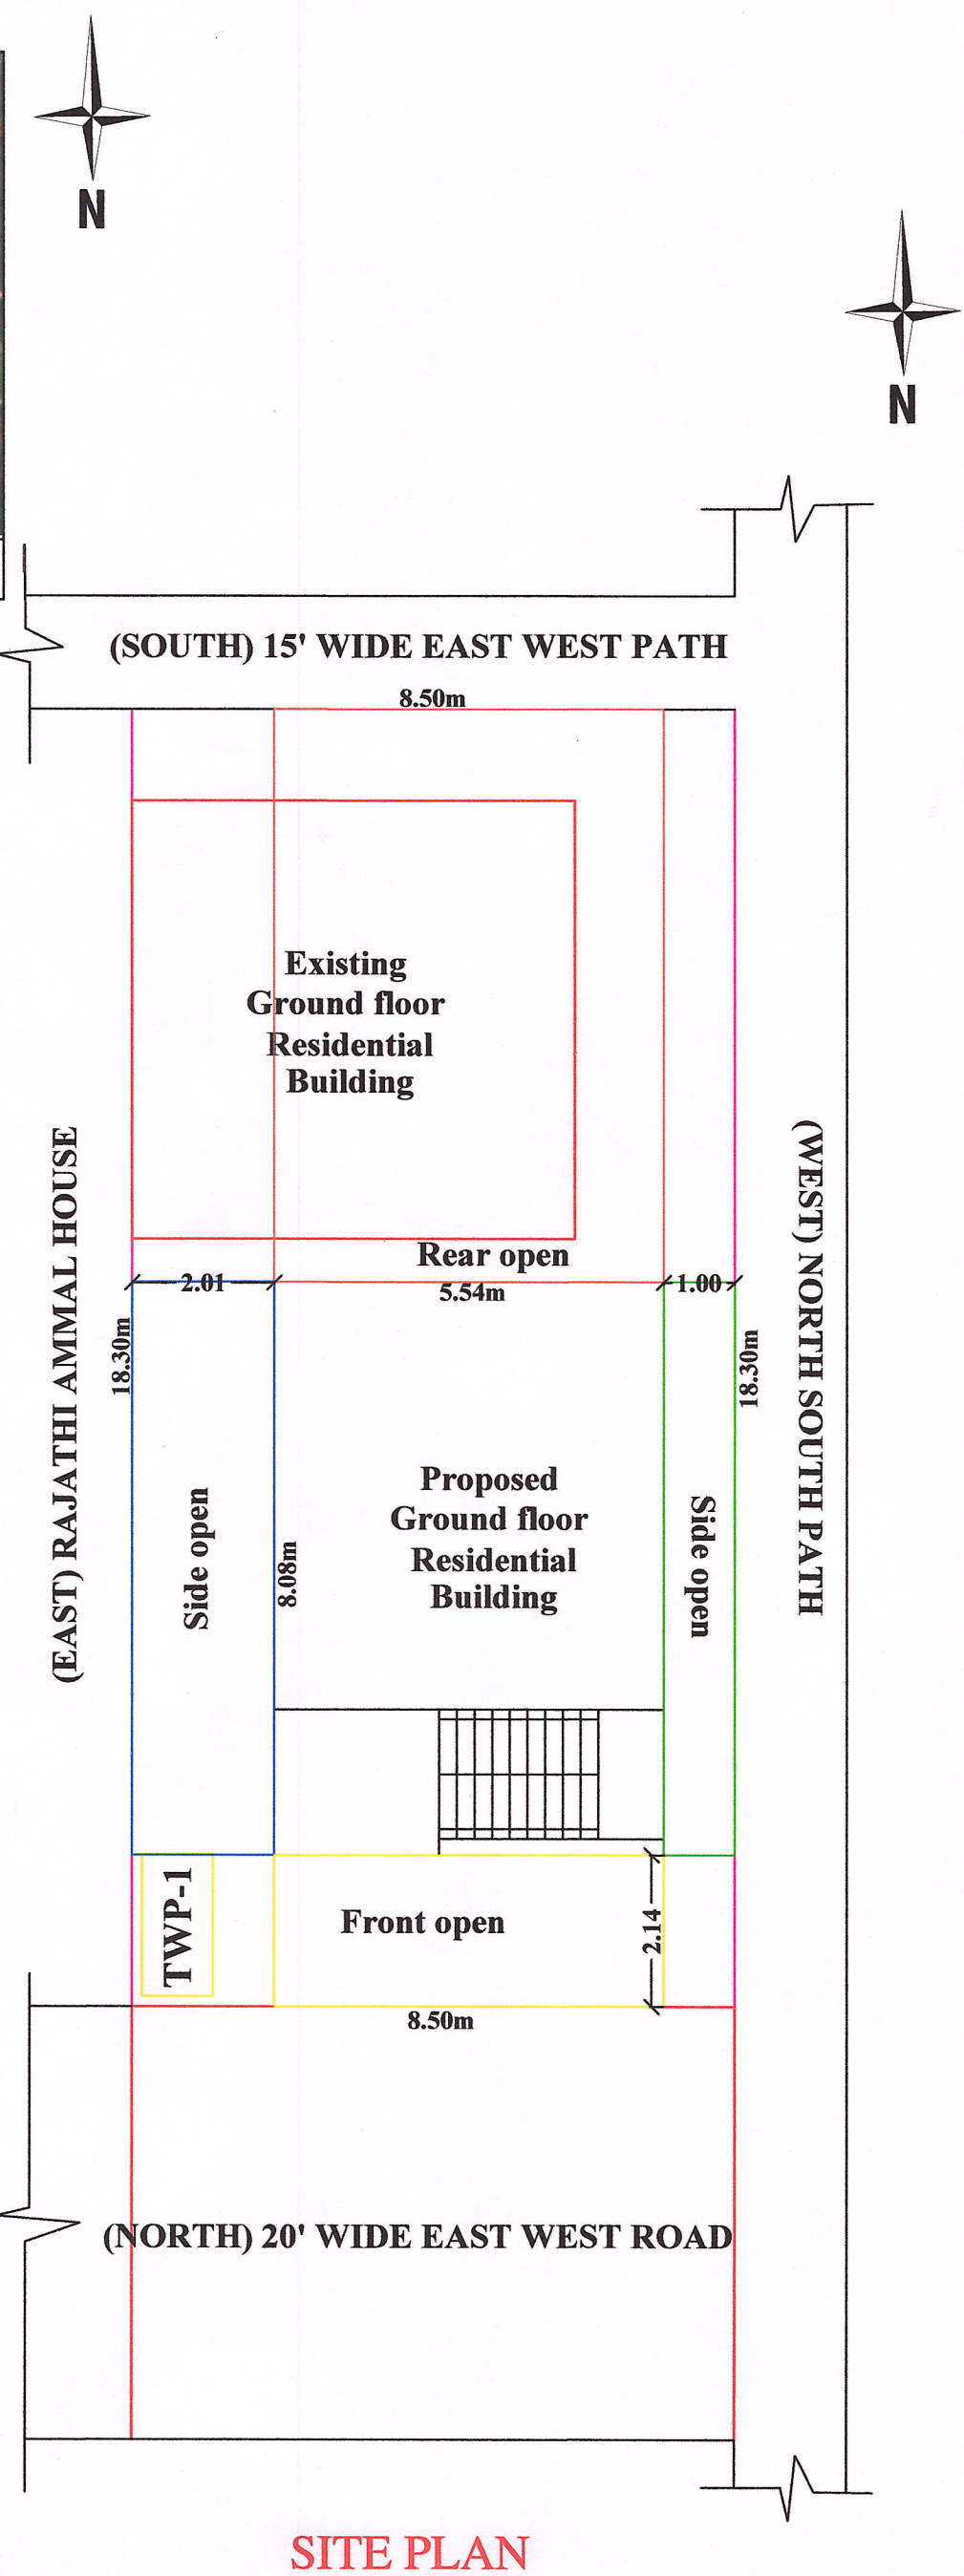
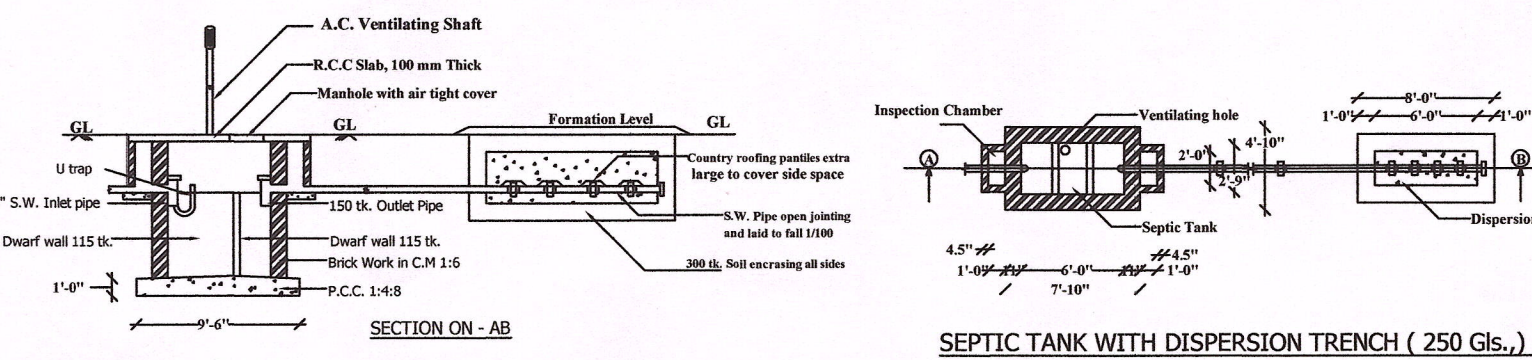


PLAN SHOWING THE PROPOSED CONSTRUCTION OF RCC TERRACED ROOF RESIDENTIAL BUILDING GROUND FLOOR.

SURVEY NO:42/1B1, SUB DIVISION SURVEY NO:42/85, PATTA NO:757, AT PERIYAKALAYAMPUTHUR VILLAGE, NEIKKARAPATTY TOWN PANCHAYAT, PALANI TALUK, DINDIGUL DISTRICT. SCALE:1:100

PREVIOUS BUILDING APPROVAL PLAN : NAME OF THE APPLICANT: Thiru.B.AMMAPATTI DURAI. S/O Thiru.BALASUBRAMANIYAN

GROUND FLOOR APPROVAL NO:28, Date:27/11/2001

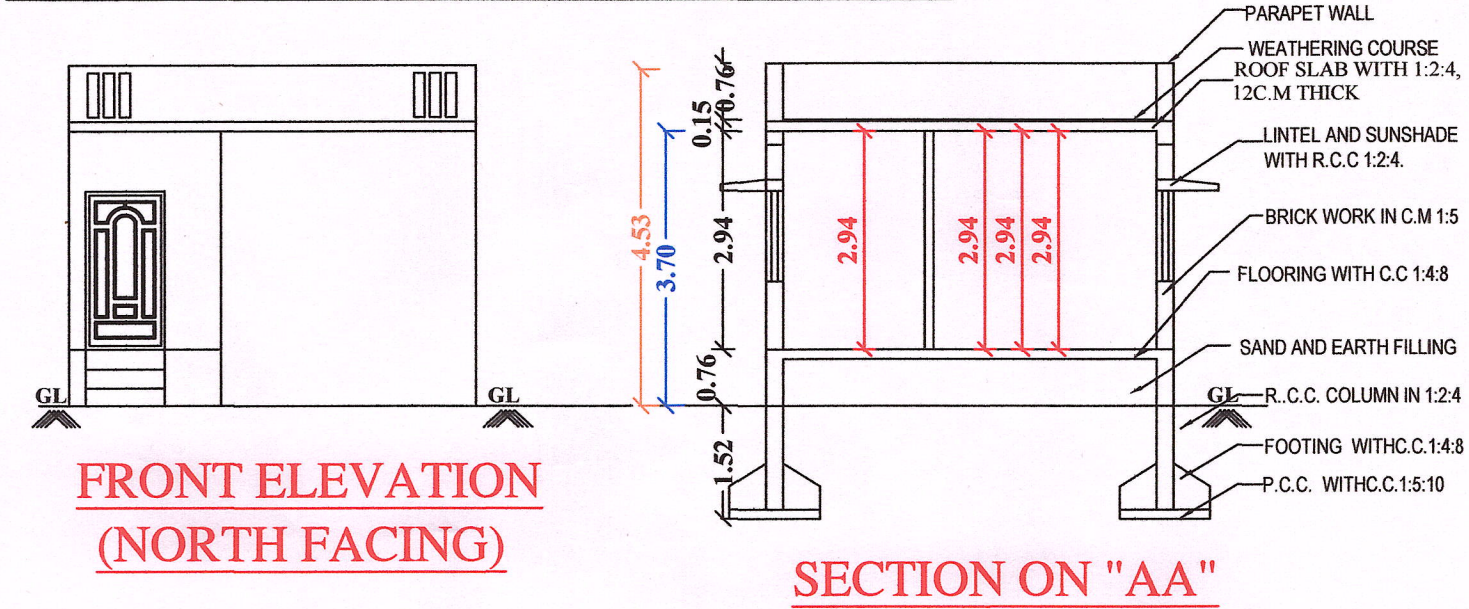

SCHEDULE OF JOINERY		
MD	DOOR	1.07X2.13
D	DOOR	1.00X2.13
D1	DOOR	0.76X2.13
O	OPEN	1.22X2.13
W	WINDOW	1.22X1.22
KW	WINDOW	1.22X1.22
V	VENTILATOR	1.00X0.61
AREA STATEMENT		
	SQ.MT	SQ.FT
PLOT EXTENT (As Per TSLR)	156.00	1680.00
PLOT EXTENT (As Per Document)	156.07	1680.00
SUPER IMPOSED PLOT AREA	156.07	1680.00
PROPOSED GROUND FLOOR	44.36	477.50
EXISTING BUILDING	39.01	420.00
Open Space Area	72.70	
Building Height	3.70	
FSI	0.53	
PLOT COVERAGE	53.17 %	
CAR PARKING	00	
TWO WHEELER PARKING	01	
APPLICANT:		
B. Amma Patti Durai		
(B.AMMAPATTI DURAI)		
REGISTERED ENGINEER		
P.S. இராமலிங்கம், D.C.R.E., கன்சல்டிங் இன்ஜினியர் & நெய்கார்பட்டி பேரூராட்சி ஸைசென்ஸ்டு பில்டிங் சர்வேயர், 46-B, இராஜாஜி ரோடு, பழனி. போன் ஆபீஸ் : 243386 ஃக்ஸ் : 241386		
DRAWN BY:-		
SRM CONSTRUCTION		
#1, GV Complex (Behind Valluvar Theatre)		
Anna Nagar.Palani,		
Mobile : 93623-23288		