
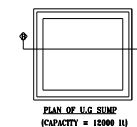
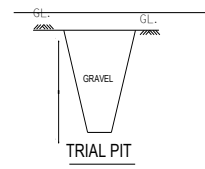
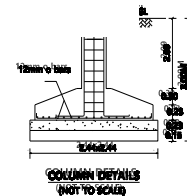
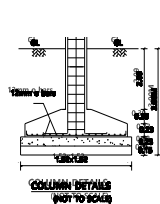
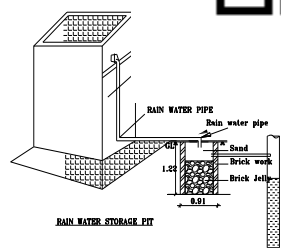
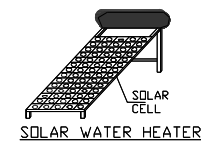
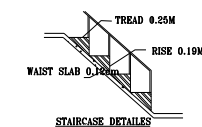
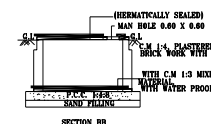
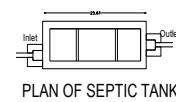
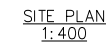
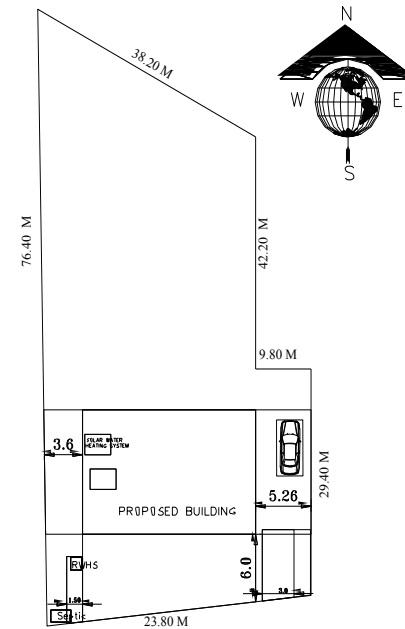
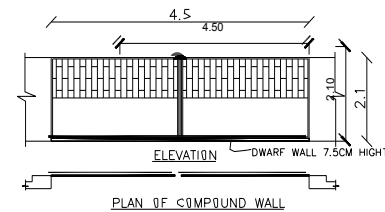
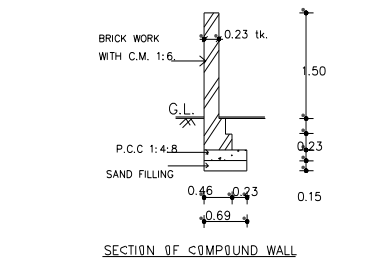
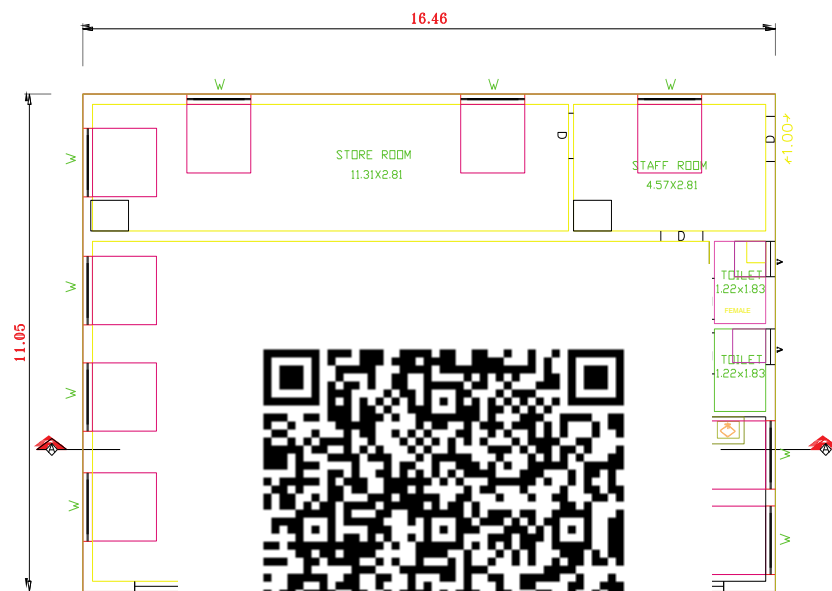


PLAN SHOWING THE PROPOSED FOR DEMOLISH & RE-CONSTRUCTION OF DOOR NO:- 21B.,ST-1., A COMMERCIAL SHOP R.C.C. ROOF BUILDING AT SURVEY.NO:1101 /4A1,
PATTA.NO:12617 .,PROPERTY TAX ASSESSMENT NO :- 2142 ,NAGALAPURAM SOWPAKIYA NAGAR, SEVUGAMPATTI TOWN PANCHAYAT, NILAKOTTAI T.K , DINDIGUL D.T .

APPLICANT: Mr. SP.ANNAMALAI S/O Mr.PL.A.SUBRAMANIYAN.

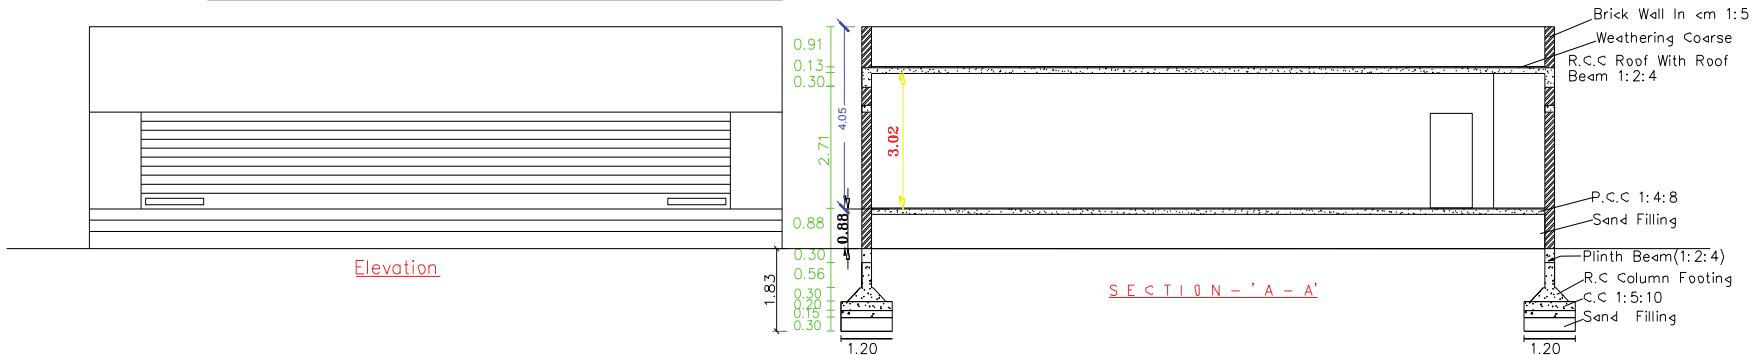

COLOUR INDEX.

☐ Site Bountry ☐ Pro.Cons.(G.F)

AREA DETAILS

	Sq.Ft	Sq.Mt
SITE AREA	25,942.00	2,410.90
GROUND FLOOR (PRO)	1,951.25	181.30
Vacant Area	23,990.75	2,229.60

$$\text{Floor Index Ratio} = \frac{181.30}{2410.90} = 0.08 < 2.0\%$$

REFERENCE

Rolling Shutter	5'6" X 7'0"	1.06 X 2.13
Window	5'0" X 6'0"	1.52 X 1.52
Ventilator	2'6" X 4'6"	0.76X 1.37
Ventilator V1	1'6" X 2'6"	0.36X 0.70

(SP. ANNAMALAI)
Applicant

Er. K.DURAIPANDIAN, M.Tech., D.C.E.,
M.CAD, D.C.P., M.J.S.T.E., Consulting Civil Engg.
Licensed Building Surveyor (LBS),
Vaasthu Planner,
Lic.No.255729-01-2021
Shop No.5-1-51B, (Upstairs Kurinji Jewelers,
PATTIVEERANPATTI, Dindigul (Dt)-624 211.
Ph. 98944 34621. Mobile: 9367915388

EXECUTIVE OFFICER
Sevugampatti Town Panchayat
Sevugampatti

APPROVAL AUTHORITY