
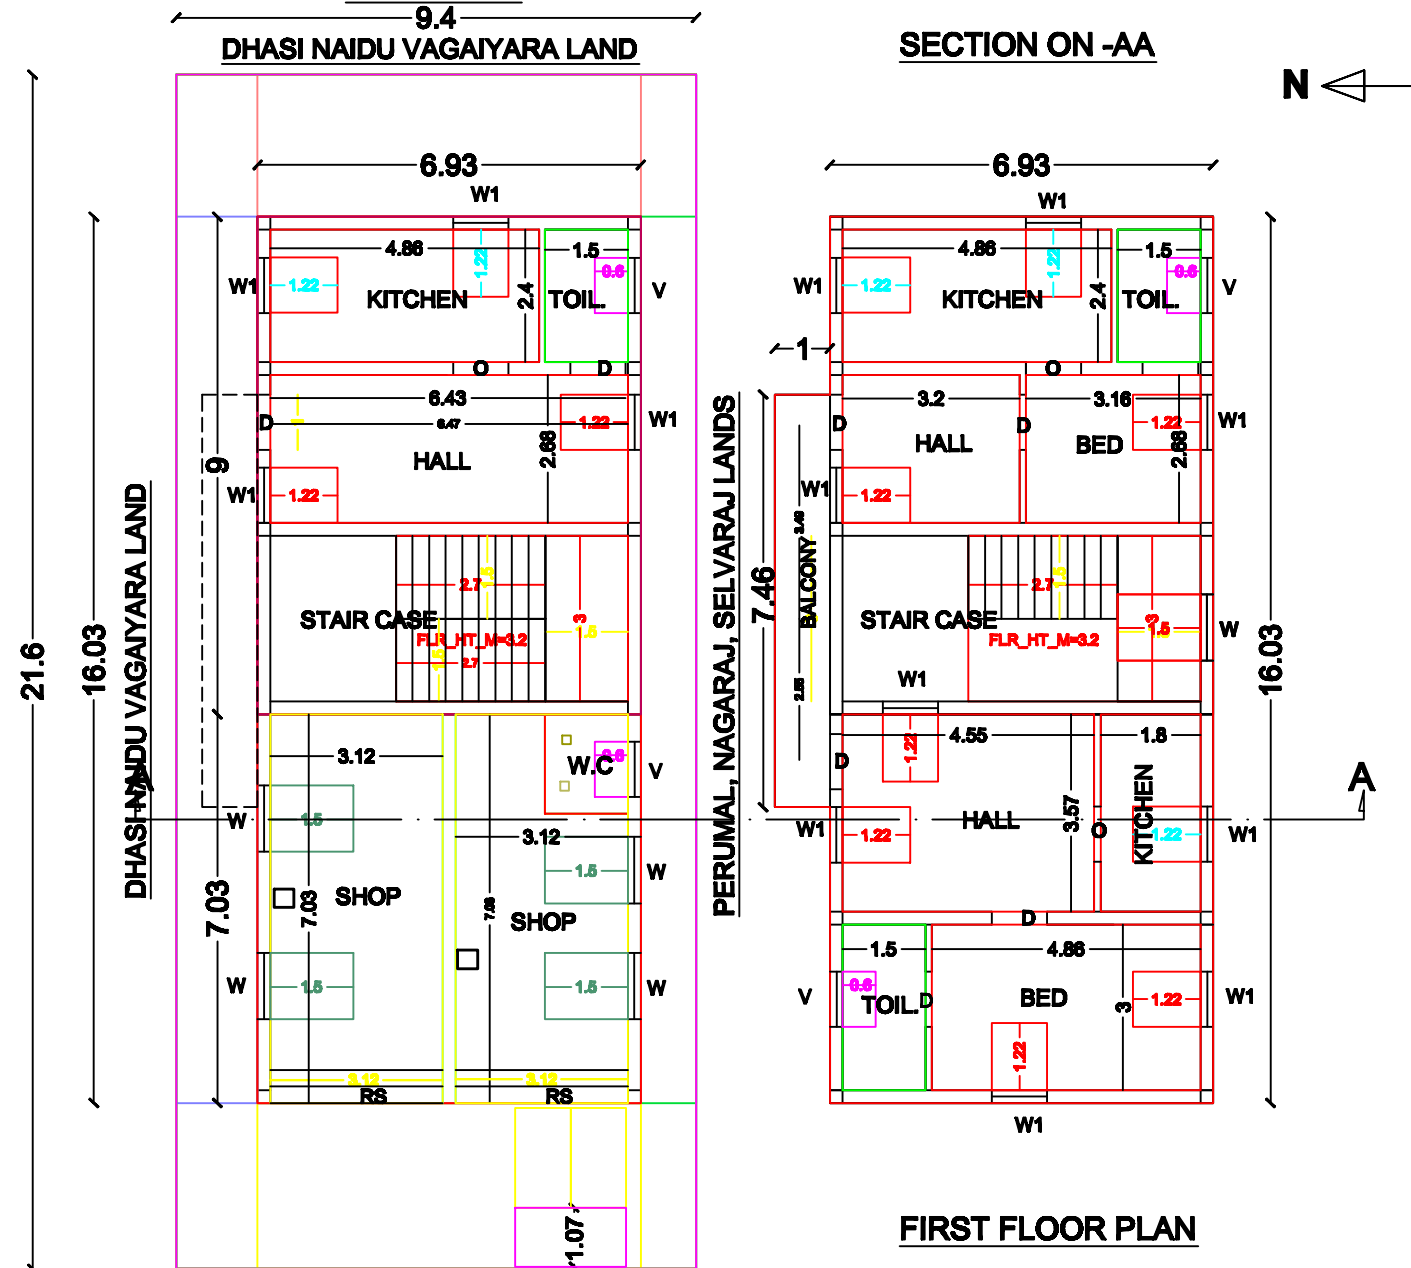


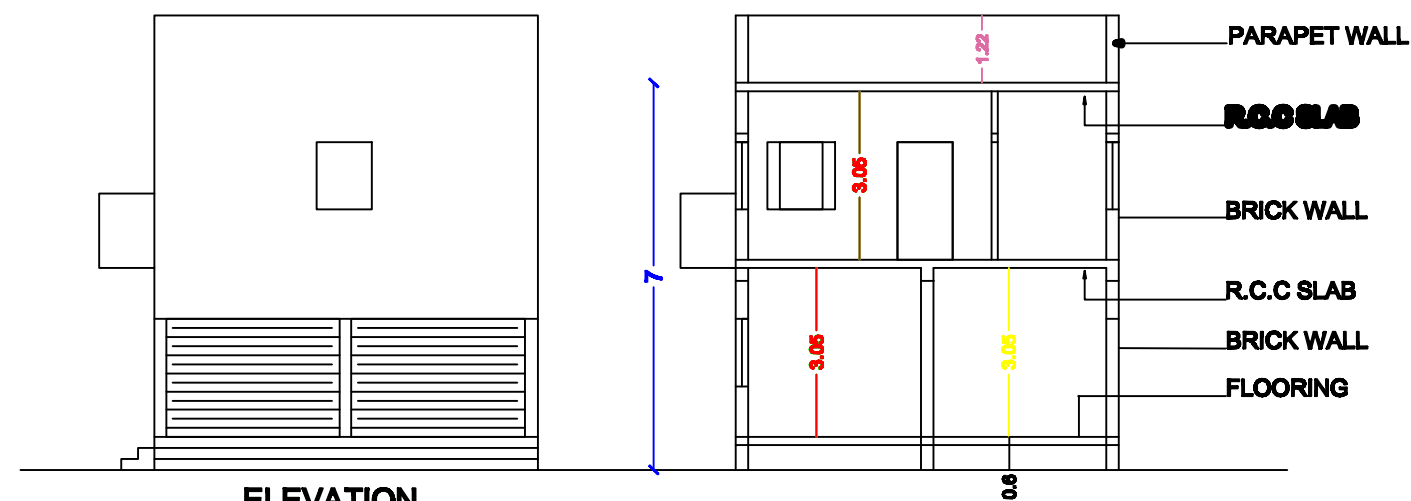

DINDIGUL TO KARUR ROAD

SITE CUM GROUND FLOOR PLAN

PLAN SHOWING THE PROPOSED CONSTRUCTION OF GROUND & FIRST FLOOR R.C.C ROOF
RESIDENTIAL CUM SHOP BUILDING, S.F No:1744/3 (DOCUMENT), 1744/3B (PATT- 8004),
DINDIGUL TO KARUR ROAD, GUZILIYAMPARAI, WARD No:14, PALAYAM TOWN PANCHAYAT,
GUZILIYAMPARAI TALUK, DINDIGUL DISTRICT

OWNER: Mr. E.RAMESH (S/O. ELLAPPAN) ALL DIMENSIONS ARE IN METRE

FOUNDATION DETAILS

JOINERIES		
RS	SHUTTER	3.14X2.13
D/O	DOOR/OPEN	1.00X2.13
W	WINDOW	1.00X1.22
W	WINDOW	1.00X1.22
V	VENTILATOR	1.00X0.60

SPECIFICATION DETAILS

FOUNDATION	: R.C.C 1:2:4 MIX PILLER FOOTING OVER P.C.C 1:4:8 MIX CONCRETE BED
BASEMENT	: R.C.C 1:2:4 MIX PILLER OVER BRICK WORK IN C.M 1:5 MIX
S.STRUCTURE	: R.C.C 1:2:4 MIX PILLER OVER BRICK WORK IN C.M 1:5
ROOFING	: R.C.C ROOF SLAB 150MM DEPTH
PLASTERING	: C.M 1:5 MIX PLASTERING
FLOORING	: C.C 1:5:10 MIX FLOORING & F.F WITH TILES LAYED IN C.M 1:5 MIX
USE	: RESIDENTIAL CUM COMMERCIAL BLDG.

SEPTIC TANK & SOAK PIT

SOLAR WATER HEATER

OUTER PAVEMENTS SLOPING TOWARDS PIT

SITE

S.F No:	AREA IN PATT	AREA IN DOCUMENT (SQ.M)	AREA SUPER IMPOSED (SQ.M)
1744/3 (DOCUMENT) 1744/3B (PATT-8004)	200.00	203.04	200.00

FSI AREA SQM

PROPOSED GROUND FLOOR -RESIDENTIAL	= 62.37
PROPOSED GROUND FLOOR -COMMERCIAL	= 48.72
PROPOSED FIRST FLOOR -RESIDENTIAL	= 118.55

TOTAL FSI AREA = 229.64 SQM

FSI = $\frac{\text{TOTAL FSI AREA}}{\text{TOTAL SITE AREA}} = \frac{229.64}{203.04} = 1.131$

APPLICANT

ENGINEER

Er. V.SUBBARAJU D.C.E
DLPA-Registered Engineer-Gr.III
Regn.No: RE-10/2024,
Sakthi Nagar, Kovilur-624706,
Guziliyamparai Taluk,
Dindigul District.
Cell: 9865247198

