

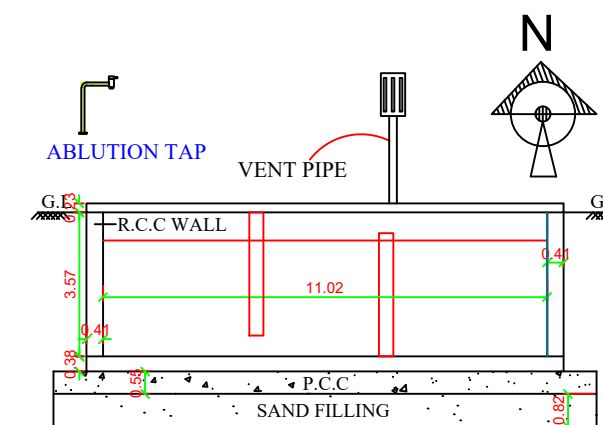


PLAN SHOWING THE PROPOSED CONSTRUCTION OF GROUND & FIRST FLOOR R.C.C. ROOF RESIDENTIAL BUILDING (2 DWELLING) IN SURVEY NO. 103/14, PATTA NO. 7696, WARD NO., PLOT NO. 08, AT MR CITY PHASE - I, NILAKOTTAI, NILAKOTTAI TOWN PANCHAYAT, NILAKOTTAI TALUK, DINDIGUL DISTRICT, TAMIL NADU.

NAME OF THE APPLICANT: MR. LAKSHMIKANTHAN R S/O MR. RAMASAMY

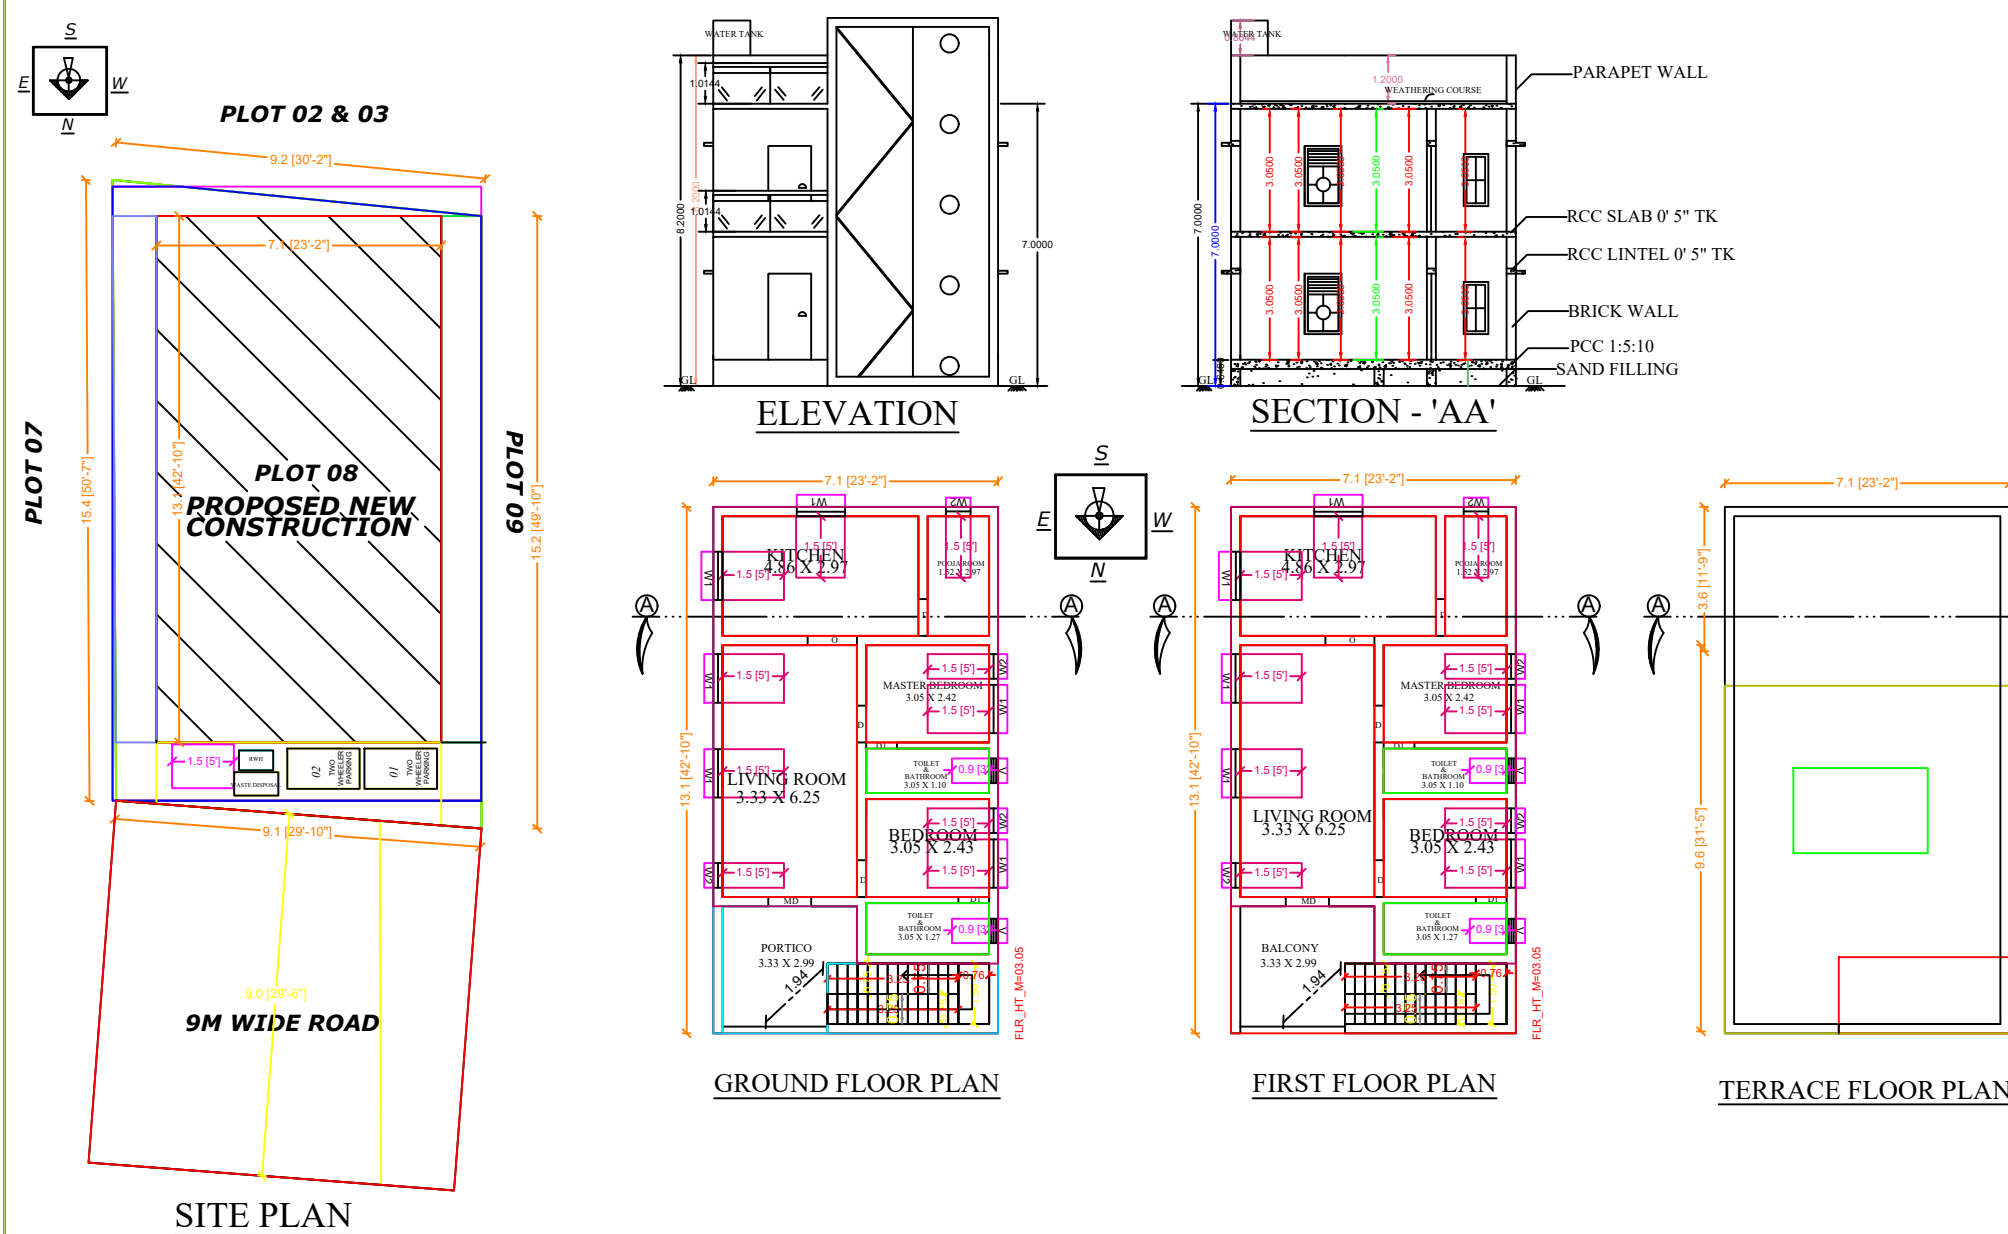


SECTION ON K-B

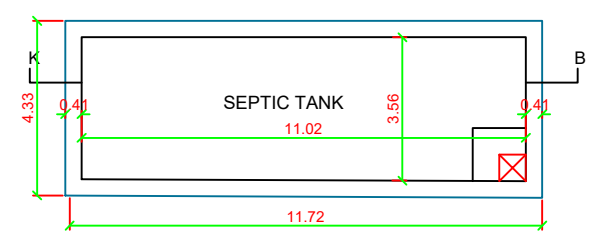


PLAN OF SEPTIC TANK


SEPTIC TANK

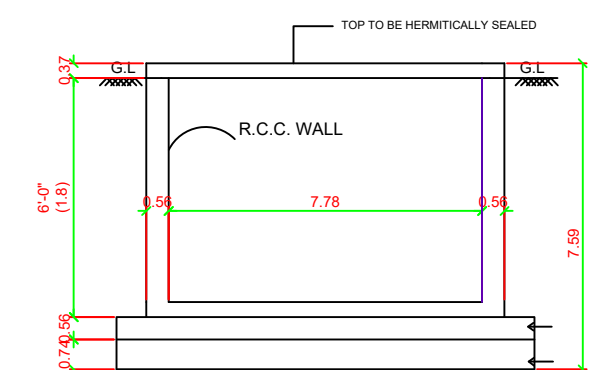


SECTION ON AA

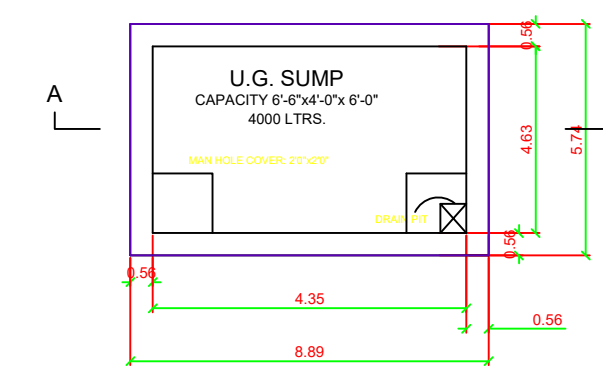

SUMP DETAIL

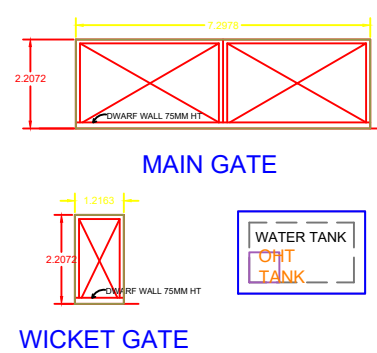


WICKET GATE

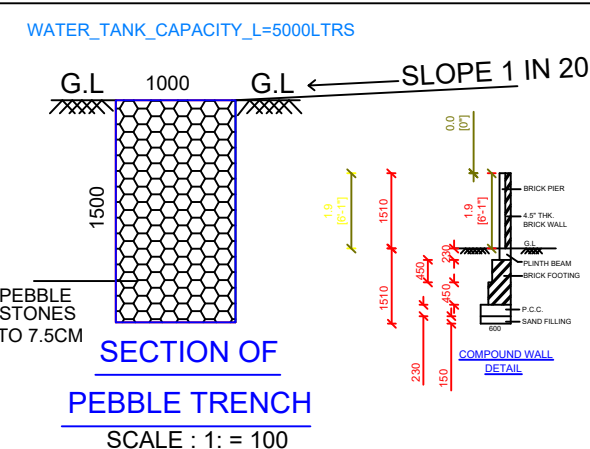


5CM SECTION OF

SCALE : 1: = 100

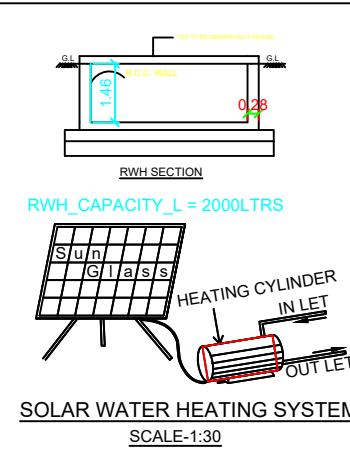

SOLAR WATER HEATING SYSTEM

SCALE-1:30

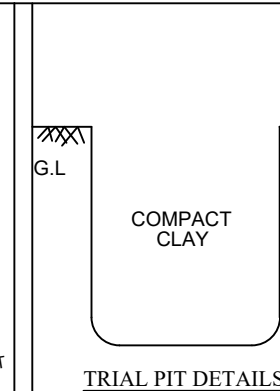


TRIAL PIT DETAILS

APPROVAL AUTHORITY




TYPICAL SECTION OF
R.C.C COLUMN FOUNDATION

SCALE : 1" = 2'-0"

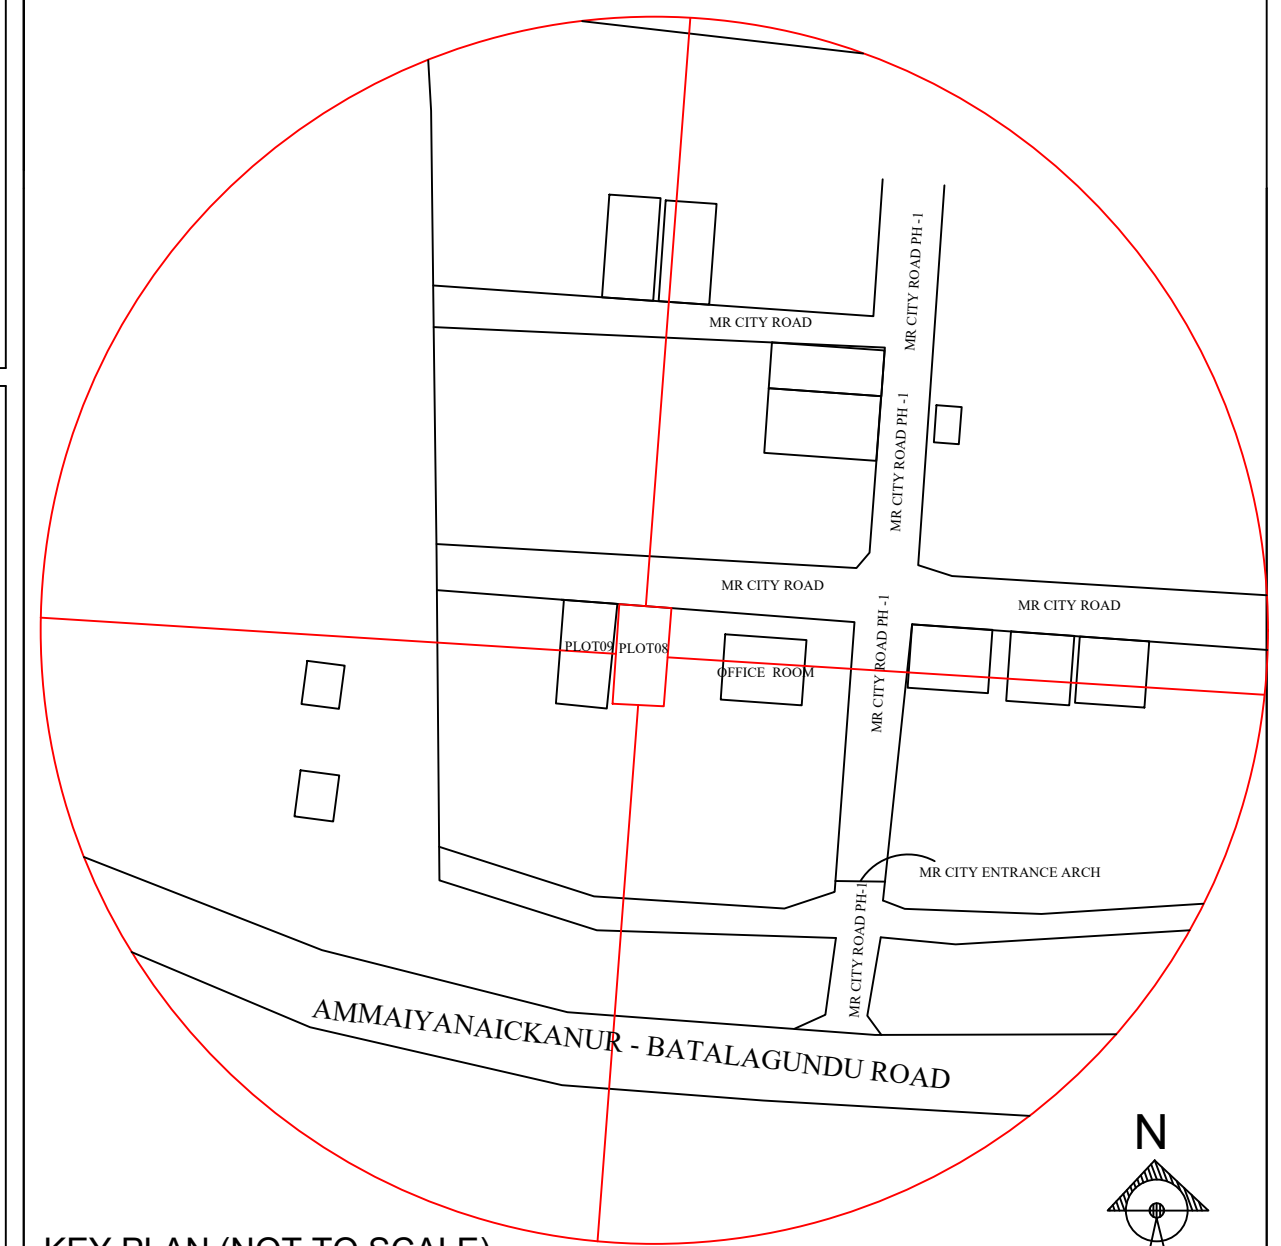

KEY PLAN (NOT TO SCALE)

RADIUS : 100 m

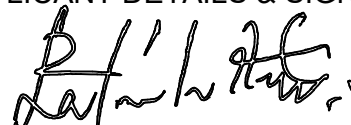AREA STATEMENT	SQ.M	SQ.FT	SCHEDULE OF JOINERIES (IN M)				
Area As Per Patta	139.00	1496.18	Description		Size in m	Sill	Top
As Per Document	139.45	1500.99	MD	Main Door	0.91 x 2.13	-	2.13
Proposed G.F Area	92.27	993.19	GD	Grill Door	1.35 x 2.13	-	2.13
Proposed F.F Area	92.27	993.19	D1	Door	0.91 x 2.13	-	2.13
Built Up Area	193.78	2085.83	D2	Door	0.84 x 2.13	-	2.13
Open Space Area	54.78	589.65	O	Opening	1.50 x 2.13	-	2.13
Total Carpet Area	123.54	1329.77	W1	Window	1.22 x 1.50	0.53	2.13
F.S.I Area	184.54	1986.37	W2	Window	0.61 x 1.50	0.53	2.13
Non F.S.I Area	09.24	99.46	V	Ventilator	0.61 x 0.90	2.51	3.50
F.S.I	1.32		APPLICANT DETAILS & SIGNATURE				
Plot Coverage	66.38		 LAKSHMIKANTHAN R S/O RAMASAMY				
No. of Car Parking	0		REGISTERED ENGINEER / ARCHITECT				
No. of Two Wheeler Parking	2		 S.P. PONMANOJ, M.A., B.E., Registered Engineer, BE No. 110002 / 010				
Vacant Land Tax No : -							

APPLICANT DETAILS & SIGNATURE


LAKSHMIKANTHAN R S/O RAMAS

LAKSHMIKANTHAN R S/O RAMASAMY

REGISTERED ENGINEER / ARCHITECT

Agencies of
B.P. PONMANOJ, M.A., B.E.,
Registered Engineer,
RE / Gr.II /2022 / 012,
Nilakottai - 624 203.
Call : 84990 35050

Er.S. P. PONMANOJ B.E.,
REGISTERED ENGINEER - GRADE II
NILAKOTTAI TOWN PANCHAYAT
REG. NO. RE/GR/II/2022/12