

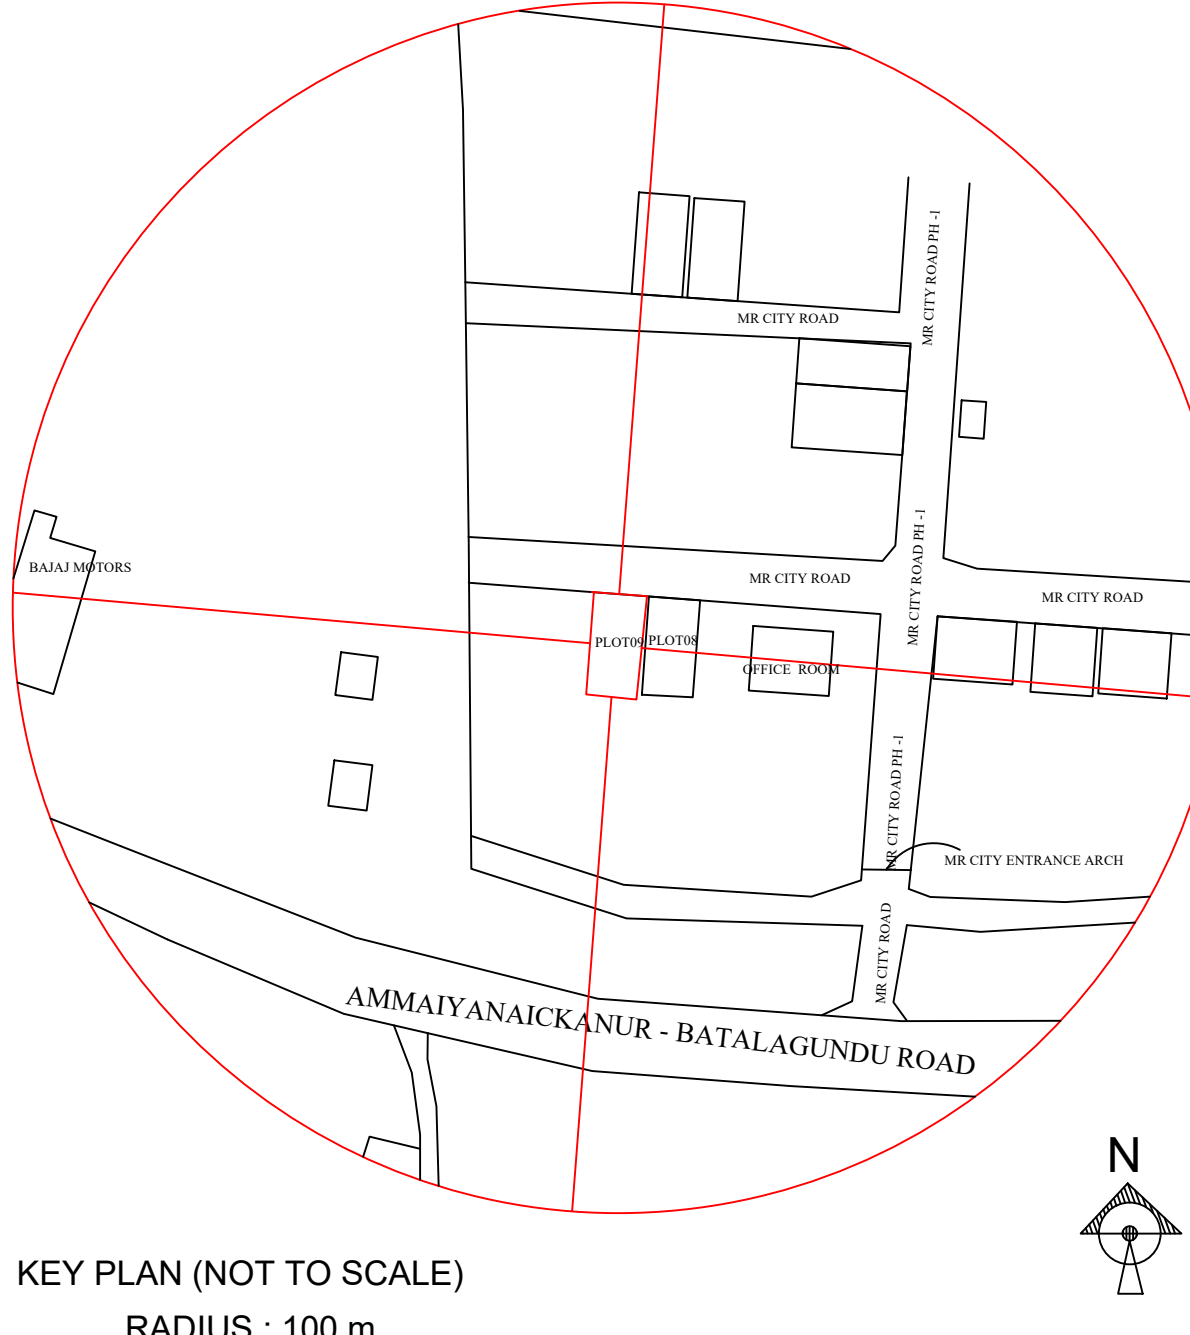
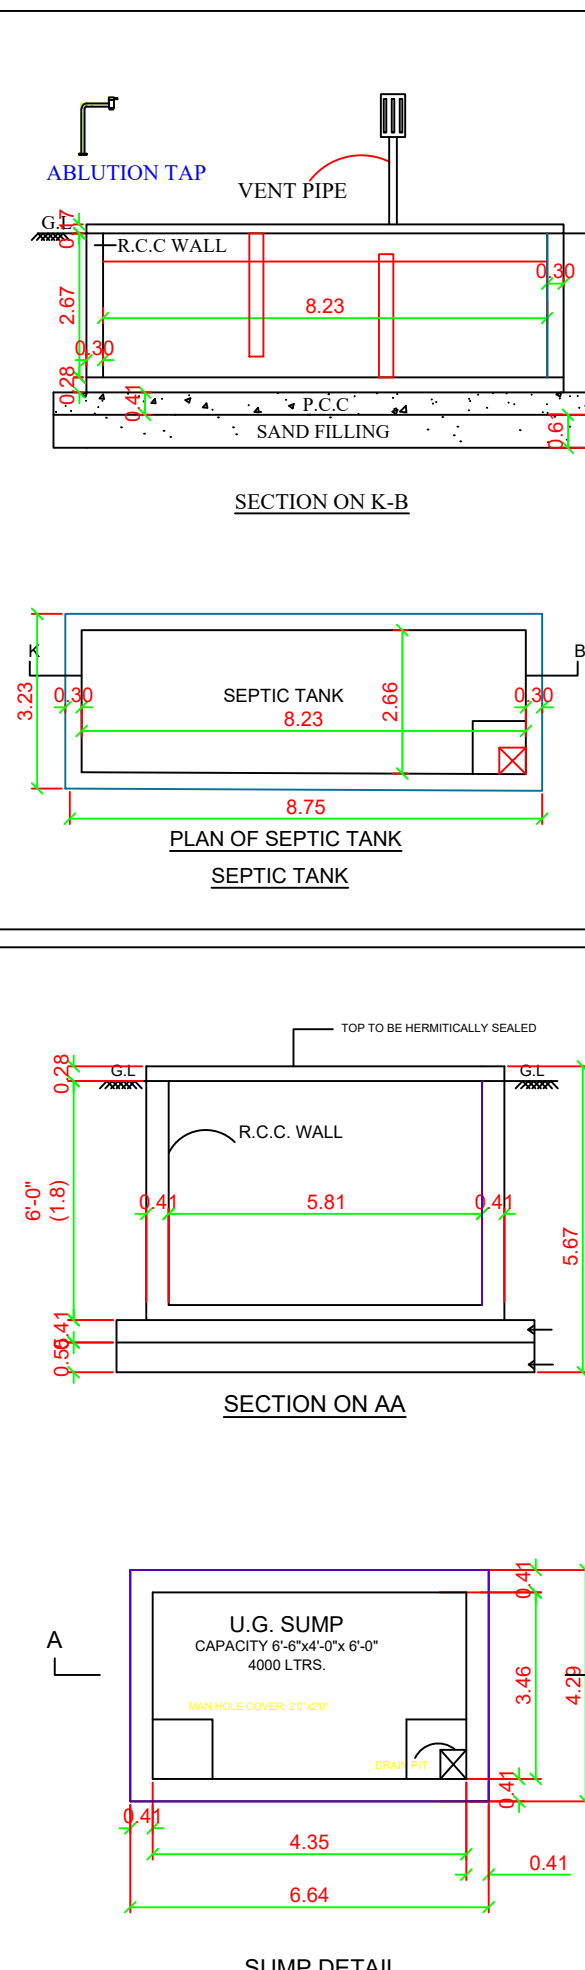
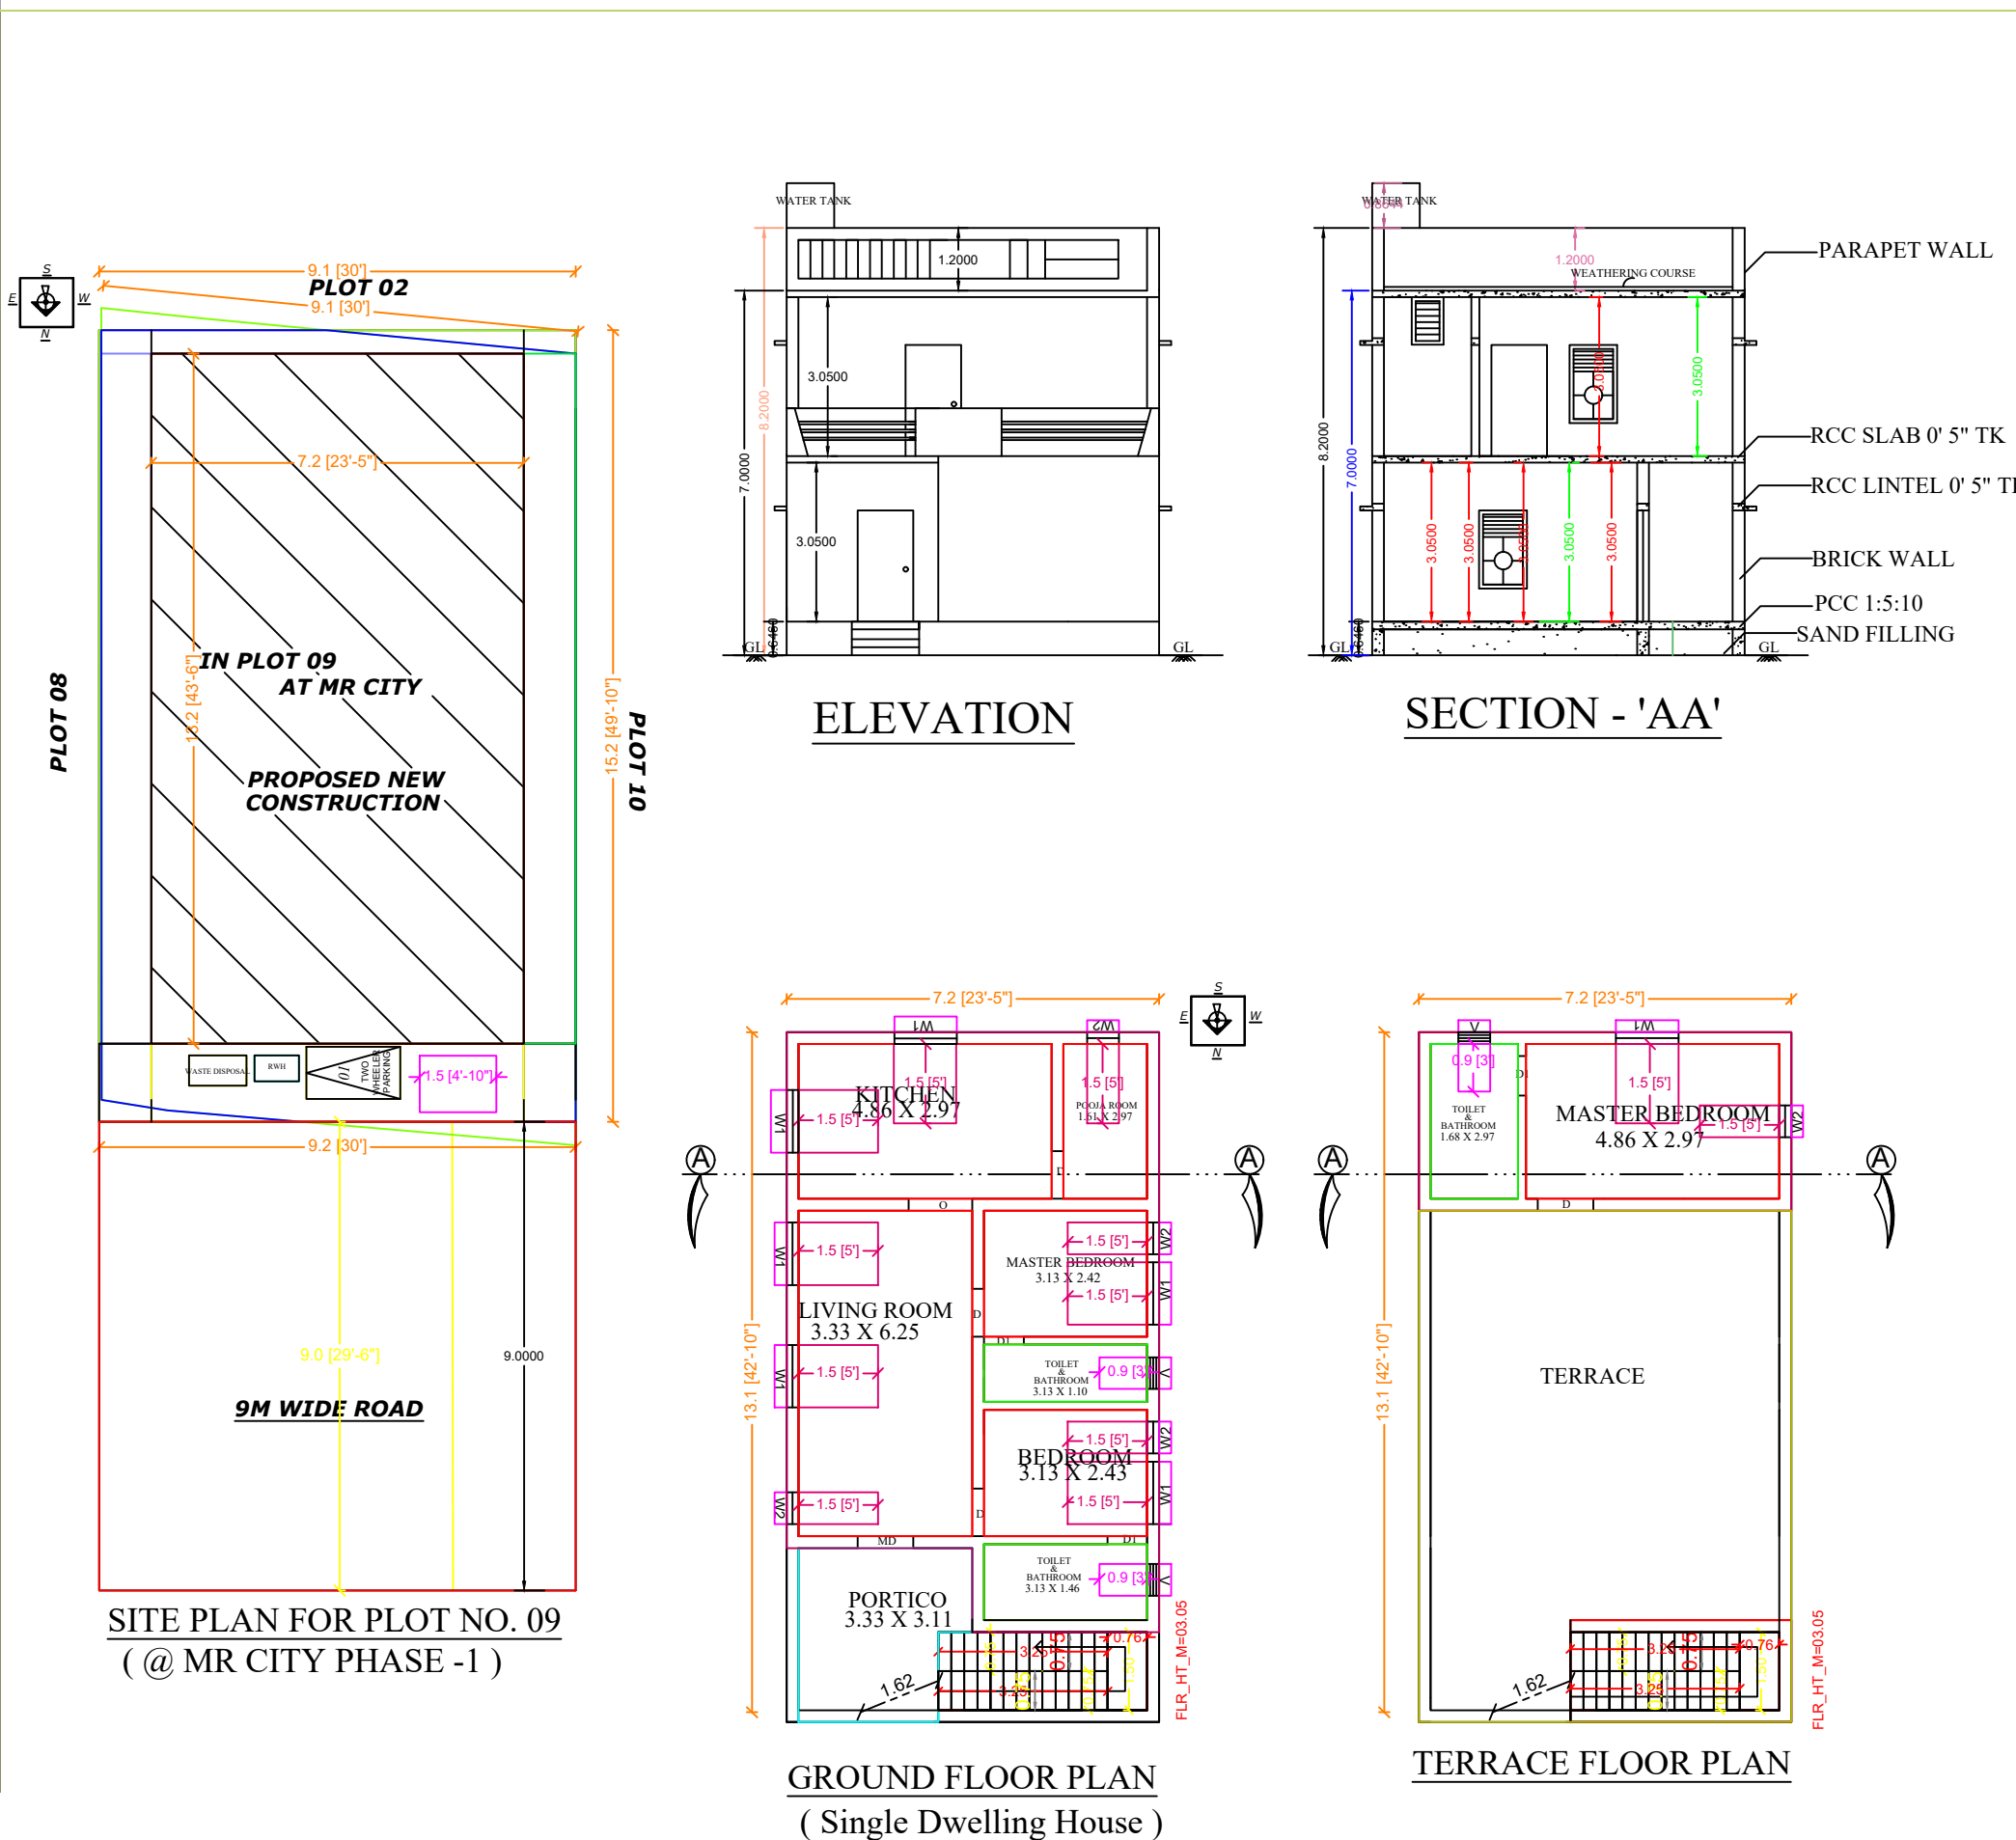
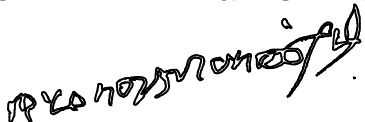
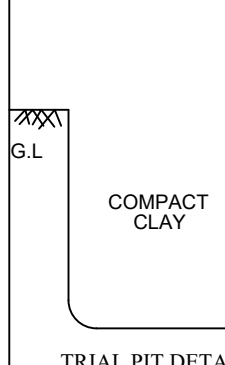
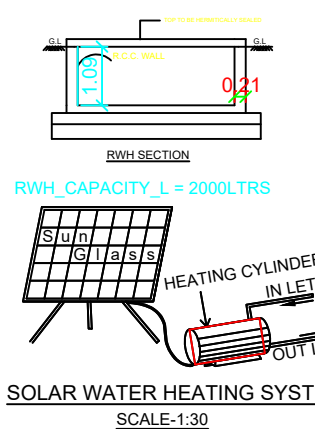


PLAN SHOWING THE PROPOSED DEMOLITION & RECONSTRUCTION OF GROUND & FIRST FLOOR R.C.C ROOF
RESIDENTIAL BUILDING IN DOOR NO. 15-1-43A, SURVEY NO. 103/13,103/1'O', PATTA NO. 6777, PLOT NO. 09,
AT MR CITY PHASE - I,NILAKOTTAI, NILAKOTTAI TOWN PANCHAYAT, NILAKOTTAI TALUK, DINDIGUL DISTRICT, TN.
NAME OF THE APPLICANT: MR. MAVILIPANDI S/O MR. MAYANDIDEVAR

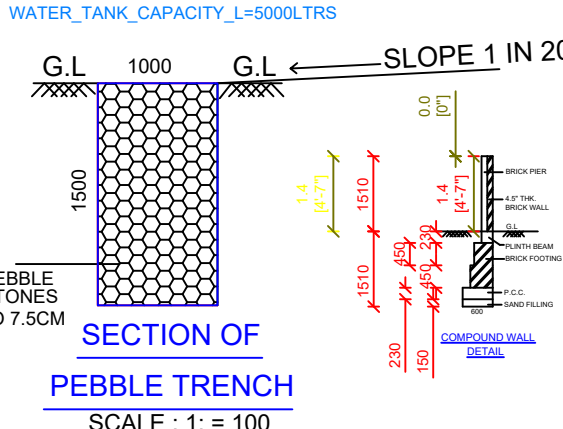

AREA STATEMENT		SQ.M	SQ.FT	SCHEDULE OF JOINERIES (IN M)				
Area As Per Patta		139.00	1496.18	Description		Size in m	Sill	Top
As Per Document		139.45	1500.99	MD	Main Door	0.91 x 2.13	-	2.13
Proposed G.F Area		94.72	1019.56	GD	Grill Door	1.35 x 2.13	-	2.13
Proposed F.F Area		32.80	353.06	D1	Door	0.91 x 2.13	-	2.13
Built Up Area		137.53	1480.36	D2	Door	0.84 x 2.13	-	2.13
Open Space Area		44.73	481.47	O	Opening	1.50 x 2.13	-	2.13
Total Carpet Area		82.65	889.64	W1	Window	1.22 x 1.50	0.53	2.13
F.S.I Area		127.52	1372.61	W2	Window	0.61 x 1.50	0.53	2.13
Non F.S.I Area		10.01	107.75	V	Ventilator	0.61 x 0.90	2.51	3.50
F.S.I		0.92		APPLICANT DETAILS & SIGNATURE				
Plot Coverage		68.14		 MAVILIPANDI S/O MAYANDIDEVAR				
No. of Car Parking		0						
No. of Two Wheeler Parking		1						
Vacant Land Tax No : -				REGISTERED ENGINEER / ARCHITECT  S.R. PONMANOJ, M.A., B.E., Registered Engineer,				

Er.S. P. PONMANOJ B.E
REGISTERED ENGINEER - GRADE
NILAKOTTAI TOWN PANCHAYAT
REG. NO. RE/GR/2022/12

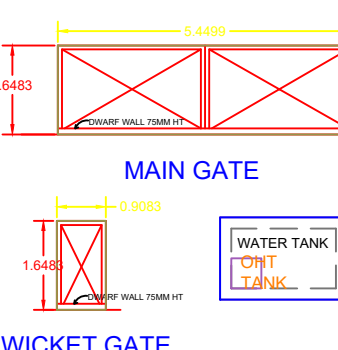

APPROVAL AUTHORITY