
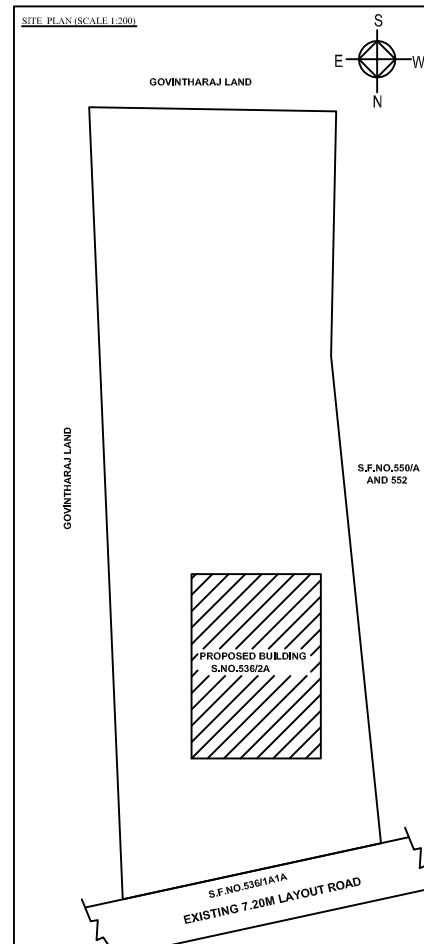
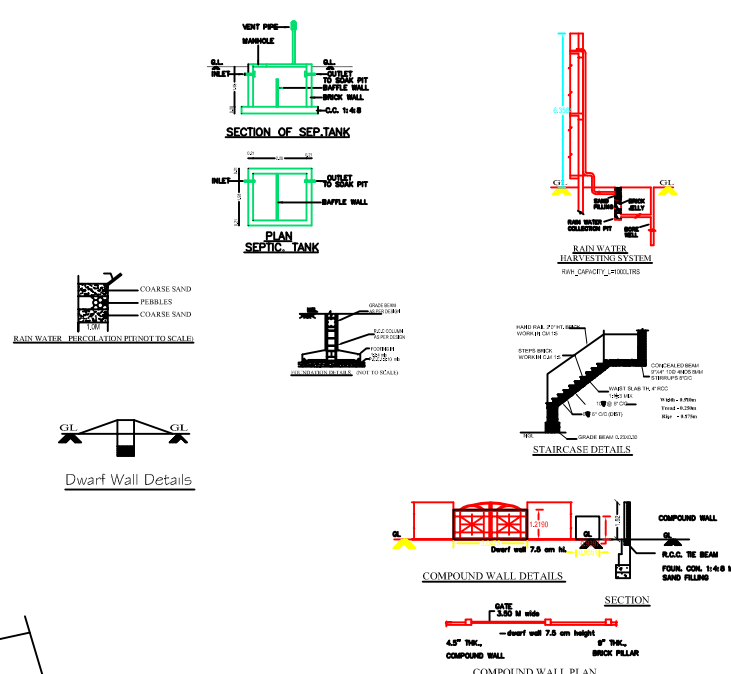


APPLICANT: Mr.P.KUMARAVEL S/O Mr.PALANIKUMAR

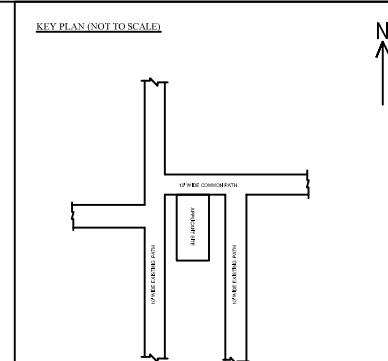

NOTE : ALL DIMENSIONS ARE IN METRE

SHEET NO: 01 / 01

AREA STATEMENT DETAILS

SITE AREA : 1375.00 SqM

PROPOSED RESIDENTIAL BUILDING AREA DETAILS

S.NO	DESCRIPTION	FSR (SQ.M)	TOTAL (SQ.FT)	NON-FSR (SQ.M)
01	GROUND FLOOR	162.61	1750.32	----
	FIRST FLOOR	68.08	732.81	----
	TOTAL AREA	230.66	2483.13	----

FLOOR SPACE INDEX

= $\frac{230.66}{1375.00}$

= 0.17

PLOT COVERAGE

= $\frac{162.61}{1375.00} \times 100$

= 11.83%

SPECIFICATION

FOUNDATION

RCC COLUMN IN 1:2:4 MIX, OVER A

BED OF C.C 1:5:10 MIX

BASEMENT

BRICK WORK IN C.A 1:5 MIX

SUPERSTRUCTURE

BRICK WORK IN C.A 1:5 MIX

ROOFING

R.C.C ROOF SLAB 1:2:4 MIX, 5" THICK

FLOORING

C.C FLOORING 1:5:10 MIX, AND TOP

FINISHED WITH TILES FLOORING

PLASTERING

CEMENT PLASTERING 1:5 MIX, 12" TK.

USE

RESIDENTIAL BUILDING

JOINERY SCHEDULE

DESCRIPTION	METER
D0 MAIN DOOR	1.07X 2.14
D DOOR	0.91X2.14
D1 DOORT	0.78X2.14
W1 WINDOW	0.91X1.22
W1 WINDOW1	1.07X3.22
W2 WINDOW2	1.07X3.22
W3 WINDOW3	1.37X3.22
W4 WINDOW4	1.22X3.82
W5 WINDOWS	1.69X3.82
V VENTILATOR	0.91X 1.22
V1 VENTILATOR1	0.91X 1.37

INDEX :

REFERENCE :

SCALE : 1:1000

DATE :

N

E

S

W

ARCHITECT :

ARCHITECT / REGISTERED ENGINEER :

