
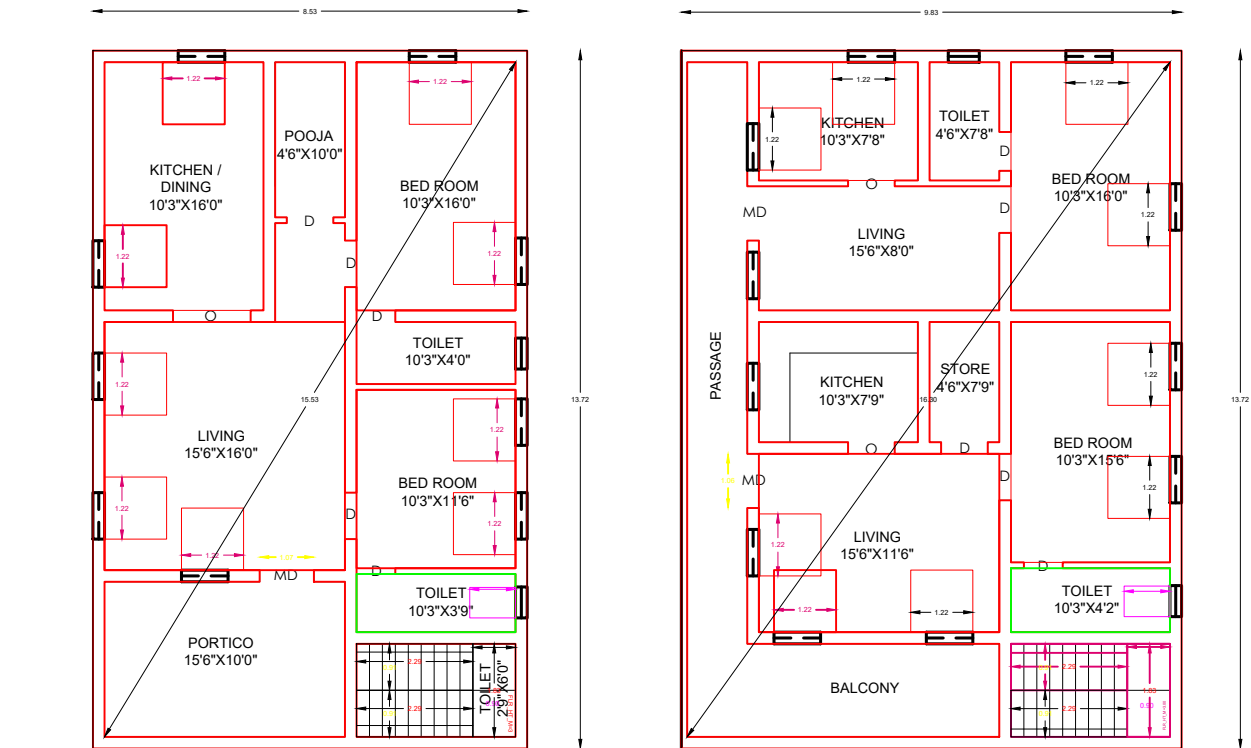





PLAN SHOWING THE CONSTRUCTION OF RCC ROOF RESIDENTIAL BUILDING OF PROPOSED GROUND FLOOR AND PROPOSED FIRST FLOOR AT S.F.NO:644/10, 644/11, NEW S.F.NO:644/10A1A1A1A, 644/11A1A1A1A, 644/97, PATTA NO: 218, 7044, AT ORUTHATTU VILLAGE, AMMAIYANAICKANUR TOWN PANCHAYAT , NILAKOTTAI TALUK , DINDIGUL DISTRICT .

SCALE - 1:100

APPLICANT : Mr.N.JEYAKUMAR S/O Mr.M.NAGENDRAN

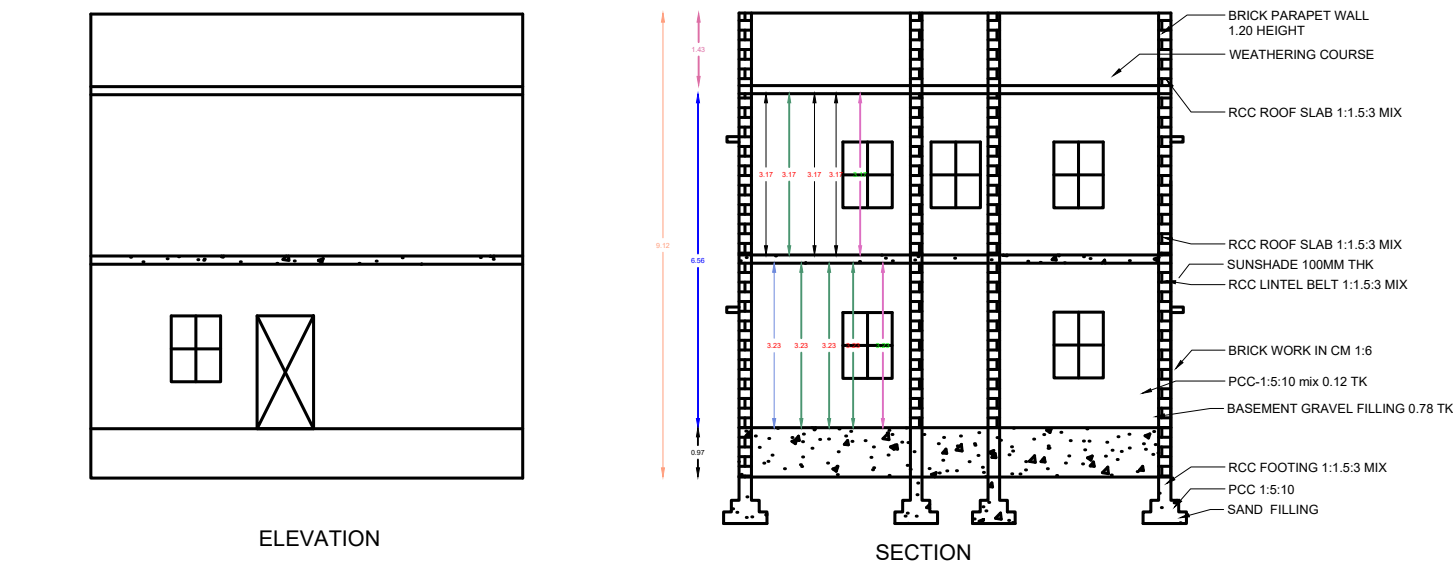

GROUND FLOOR PLAN(PROPOSED) [NORTH FACING]  
FIRST FLOOR PLAN(PROPOSED)

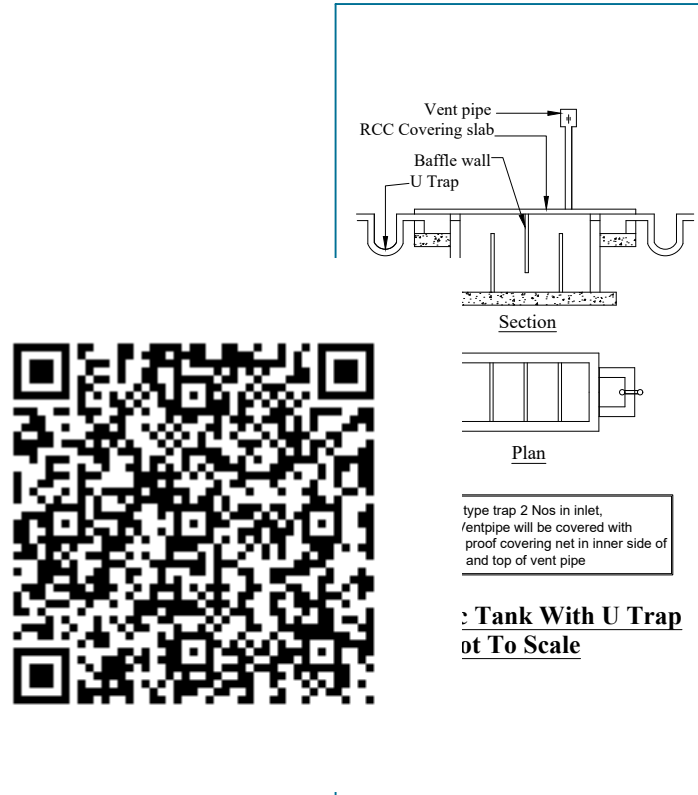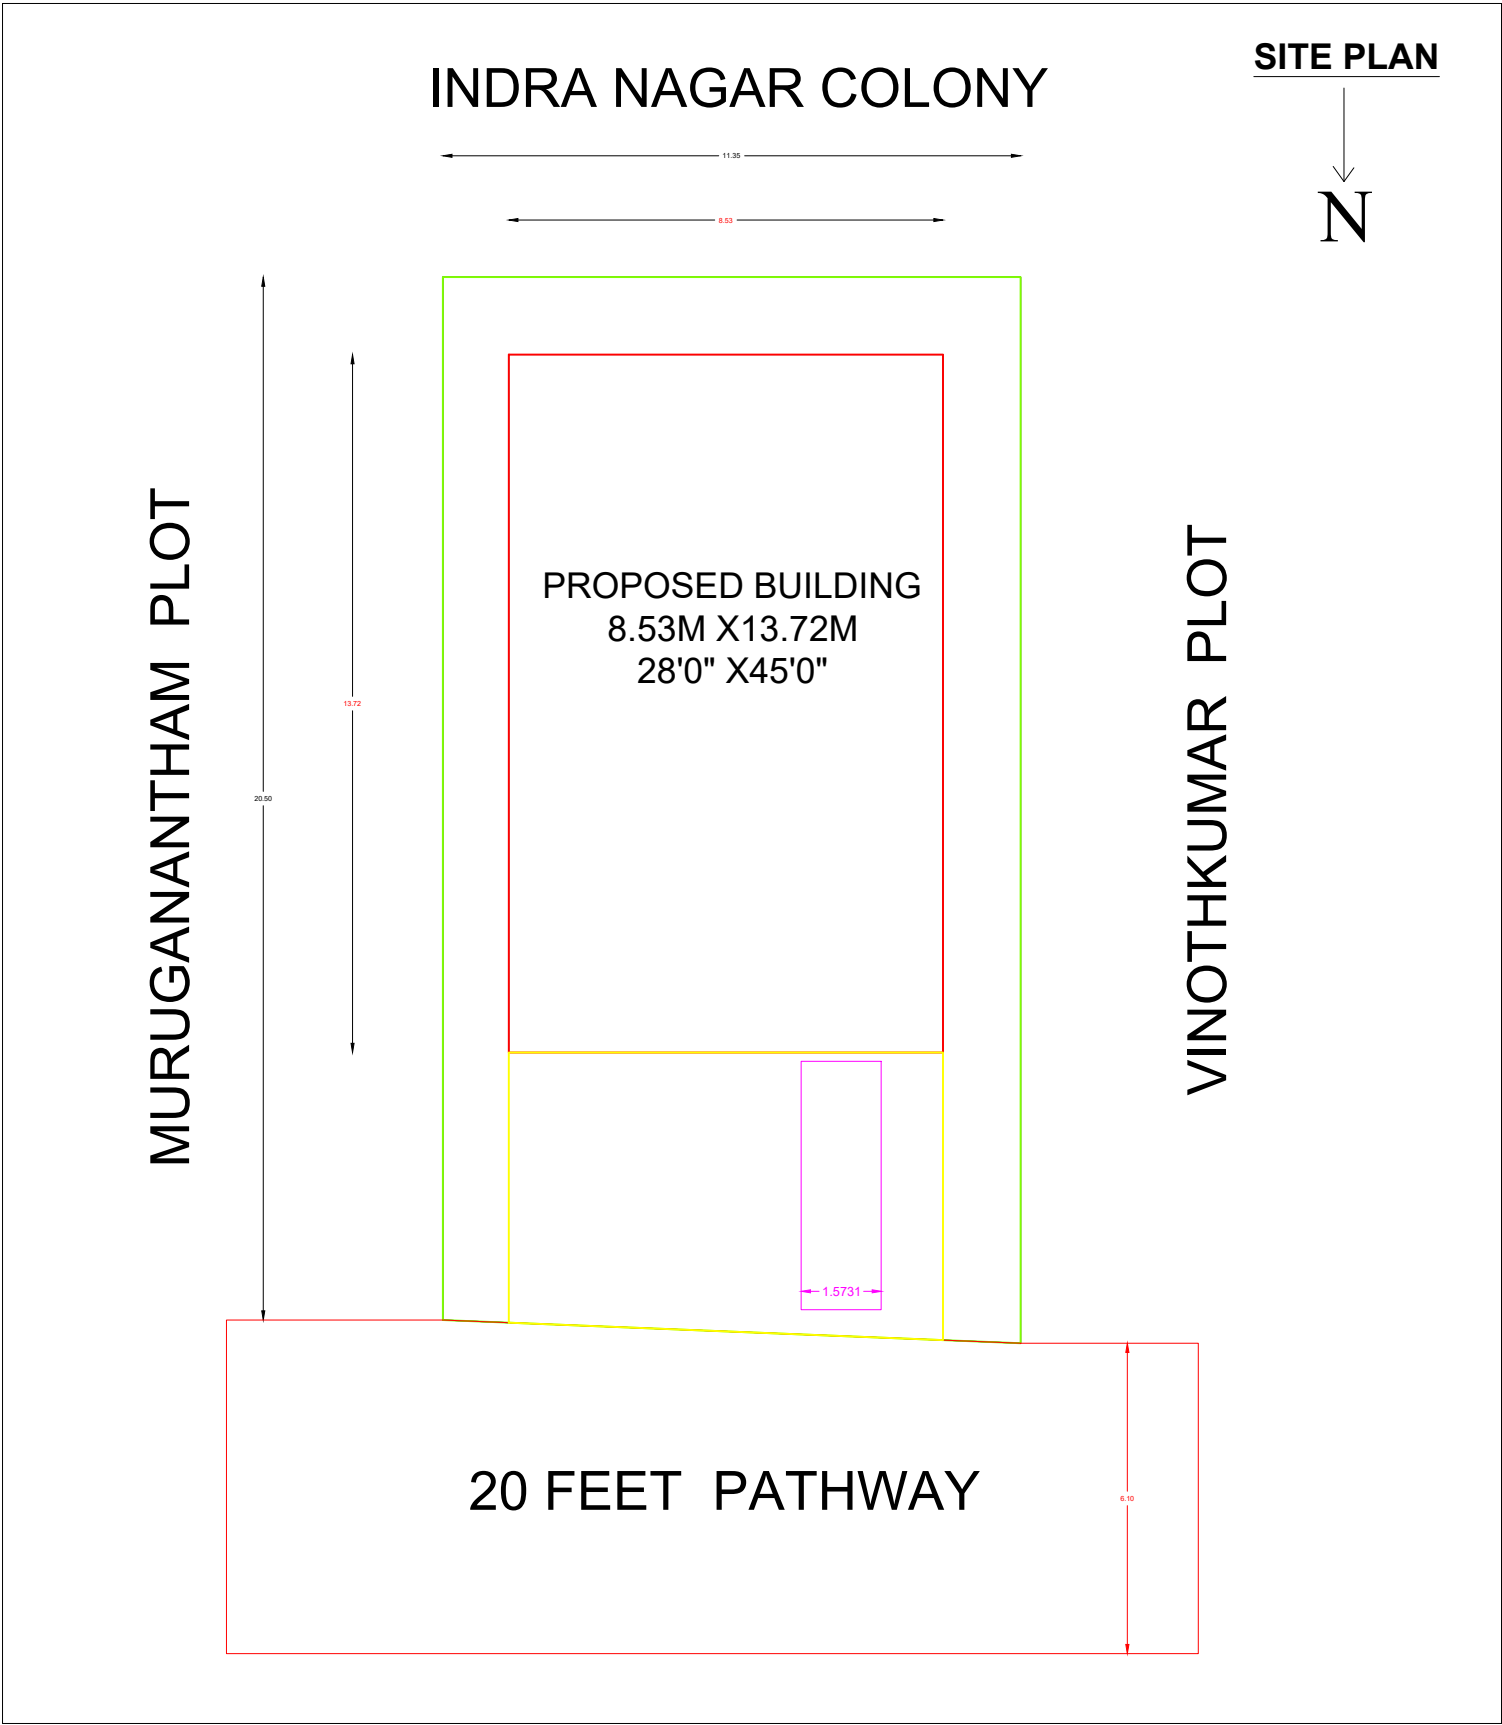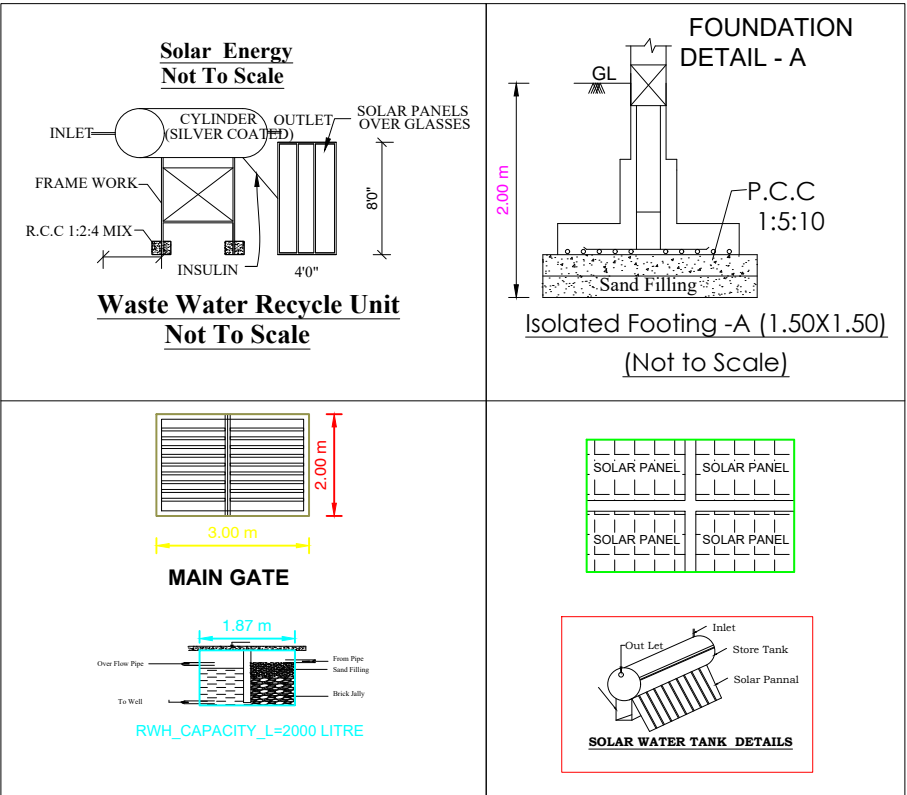

| JOINERIES:-                            |                |             |             |
|----------------------------------------|----------------|-------------|-------------|
| M.D/W                                  | MAIN DOOR      | 5'0" X 7'0" | 1.52 X 2.13 |
| D                                      | DOOR           | 3'0" X 7'0" | 0.91 X 2.13 |
| D1                                     | DOOR           | 2'6" X 7'0" | 0.78 X 2.13 |
| O                                      | OPEN           | 2'3" X 7'0" | 3.73 X 2.13 |
| W1                                     | WINDOW         | 4'0" X 5'0" | 1.22 X 1.52 |
| W2                                     | WINDOW         | 3'0" X 4'0" | 0.91 X 1.22 |
| KW                                     | KITCHEN WINDOW | 3'0" X 3'0" | 0.91 X 0.91 |
| V2                                     | VENTILATOR     | 3'0" X 2'0" | 0.91 X 0.60 |
| AREA DETAILS                           |                | Sq.Mt       | Sq.Ft       |
| Site Area ( As per Document )          |                | 235.40      | 2533.00     |
| Ext. Ground floor buildup Area [ FSI ] |                | 117.06      | 1260.00     |
| Pro. First floor buildup Area          |                | 134.83      | 1451.00     |
| Total Built up Area ( FF )             |                | 251.89      | 2711.00     |
| Open Area ( Vacant site area )         |                | 118.34      | 1273.00     |

**LEGEND:-**

OWNER'S BOUNDARY SHOWN IN GREEN

PROPOSED CONSTRUCTION SHOWN IN RED

EXISTING ROAD SHOWN IN YELLOW

**APPLICANT :-**

**REGISTERED ENGINEER :-**

Er. J. JOYEL ARO., ME., (Structure)  
LICENCED BUILDER & SURVEYOR,  
JJ BUILDERS & CONSTRUCTION,  
REG. No: LBS - 129/2022-00005,  
No: 3, Srinivasa Medical Upstairs,  
Main Road, Batlagundu.  
Ph: 8973132333, 9942457621

Er. J. JOYEL ARO., ME., (Structure)  
LICENCED BUILDER & SURVEYOR,  
JJ BUILDERS AND CONSTRUCTION,  
BATLAGUNDU  
Ph: 8973132333, 9942457621

**OFFICE USE ONLY :-**