


PLAN SHOWING THE PROPOSED CONSTRUCTION OF GROUND FLOOR RCC ROOF RESIDENTIAL BUILDING IN
NEW NATHAM S.NO:308/18,PATTA NO:924,NEW WARD NO:03,GANAPATHIPATTI STREET,SEDAPATTY,PALAYANKOTTAI
VILLAGE,SITHAYANKOTTAI TOWN PANCHAYAT,ATHOOR TALUK, DINDIGUL DISTRICT.


APPROVED BY

APPLICANT NAME : Mrs.S.MARUDHAMBAL W/O Mr.SHANMUGAM.

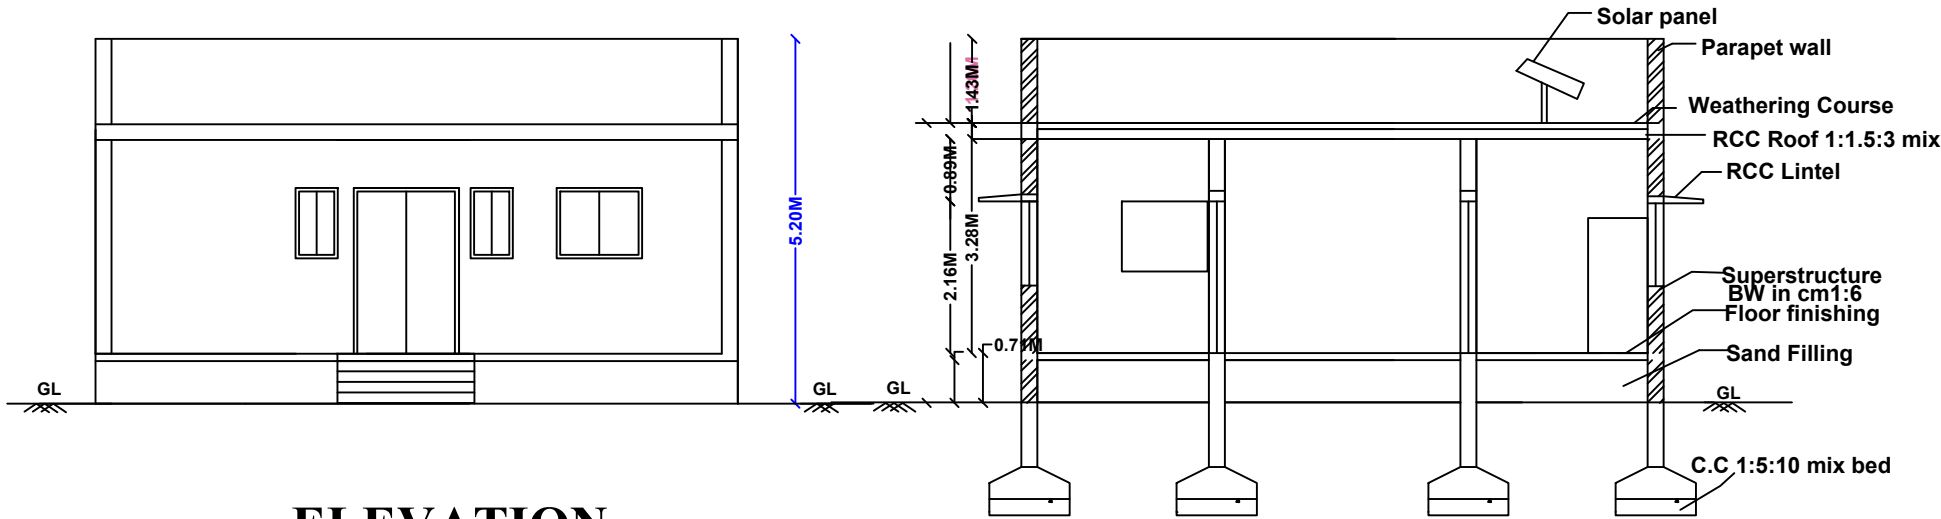


ELEVATION


SECTION ON AB

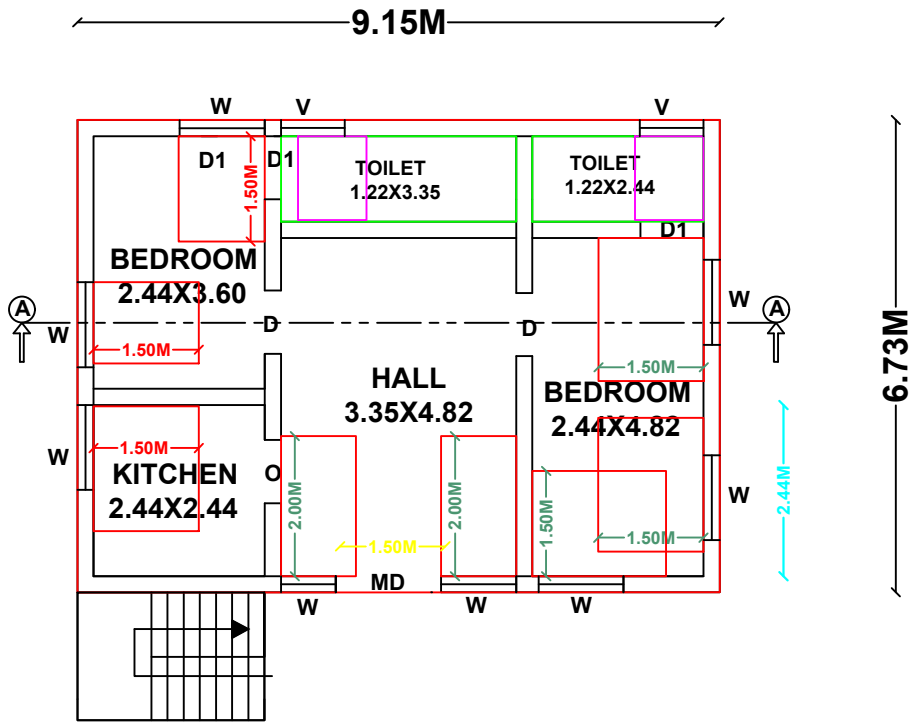


GROUND FLOOR PLAN

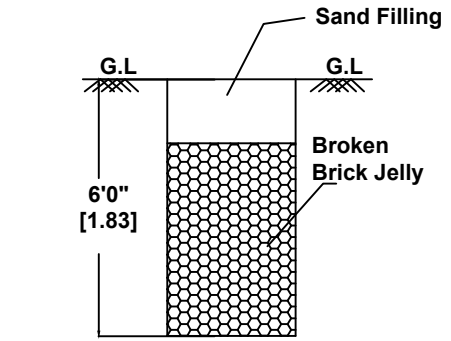

RAIN WATER HARVESTING
RECHARGE PIT DETAILS
(NOT TO SCALE)

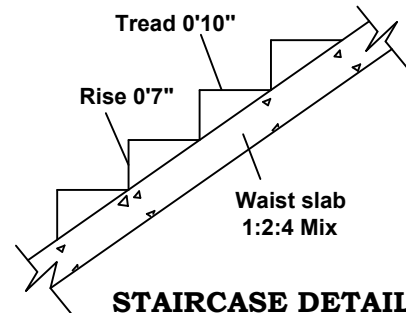


STAIRCASE DETAILS
(NOT TO SCALE)

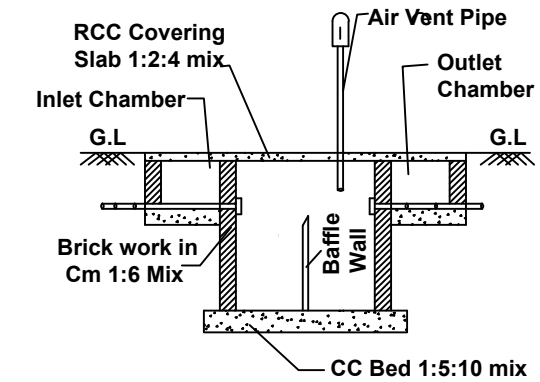

SECTION ON SEPTIC TANK AND
DISPERSION TRENCH
(NOT TO SCALE)

SITE PLAN (NOT TO SCALE)

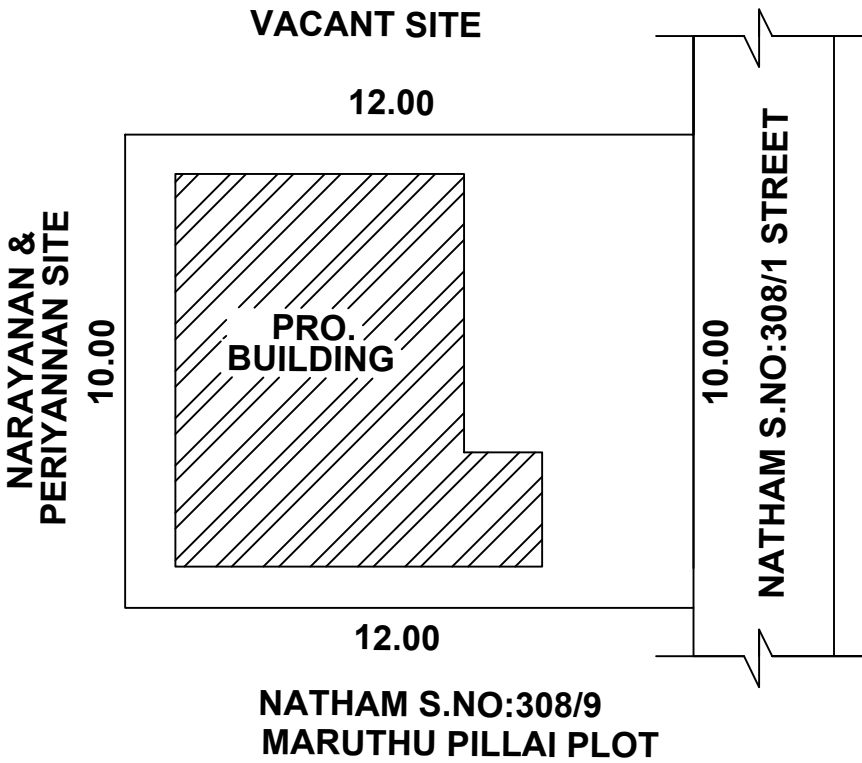

SPECIFICATION		
FOUNDATION	: RCC COLUMN IN CM 1:2:4 OVER A BED OF CC1:5:10 MIX	
BASEMENT	: RCC COLUMN BEAM IN CM 1:2:4	
SUPERSTRUCTURE	: BRICK MASONRY IN CM1:6	
ROOFING	: RCC ROOF SLAB IN 1:2:4	
PLASTERING	: CEMENT PLASTERING IN CM 1:5 MIX 12MM	
FLOORING	: TILES LAYING OVER A BED OF CC 1:4:8	
USE	: RESIDENTIAL BUILDING	

JOINERIES	FEET	METRE
MAIN GATE (MG)	13'10" X 6'0"	4.22 X 1.83
GATE (G)	4'0" X 7'0"	1.22 X 2.13
MAIN DOOR (MD)	4'0" X 7'0"	1.22 X 2.13
OPEN (O)	3'0" X 7'0"	0.91 X 2.13
OPEN 1 (O1)	4'0" X 7'0"	1.22 X 2.13
DOOR (D)	3'0" X 7'0"	0.91 X 2.13
DOOR 1 (D1)	2'6" X 7'0"	0.76 X 2.13
WINDOW (W)	3'0" X 4'0"	0.91 X 1.22
WINDOW 1 (W 1)	6'0" X 4'0"	1.83 X 1.22
WINDOW 2 (W 2)	4'0" X 4'0"	1.22 X 1.22
VENTILATION (V)	2'0" X 2'0"	0.61 X 0.61
RISE AND TREAD	0'7" & 0'10"	

	SQ.FEET	SQ.M
APPLICANT SITE	1285.00	119.43
PROPOSED GROUND FLOOR AREA	662.00	61.52
OPEN AREA	623.00	57.91

APPLICANT

S. MARUDHAMBAL

(S.MARUDHAMBAL.)

ENGINEER / LBS [REGISTERED ENGINEER]

Er.P.Jegadeesan, D.C.E.,B.E,
Registered Engineer - DTCP
Reg. No: 03/2020 Gr III
LBS & Consulting Civil Engineer
PRAGADEES CONSTRUCTION
South Street,Konur Kannivadi,
Dindigul. Cell- 92456 07787