


PLAN SHOWING THE PROPOSED CONSTRUCTION OF THE RESIDENTIAL BUILDING (FIRST FLOOR & SECOND FLOOR ) IN WARD NO.10,ST-1 ( S.PUDUR ) , S.NO: 770/4B2 & 773/1A2 ,  
PATTA NO.2031 , AT ERIODU VILLAGE & ERIODU TOWN PANCHAYATH, VEDASANDUR TALUK, DINDIGUL DISTRICT.


APPLICANT NAME : THIRU.GUBENDRAN S/O. THIRU.OCHATHEVAR

THIRUMATHI.RAJALAKSHMI W/O. THIRU.GUBENDRAN


. SCALE : [1:100]

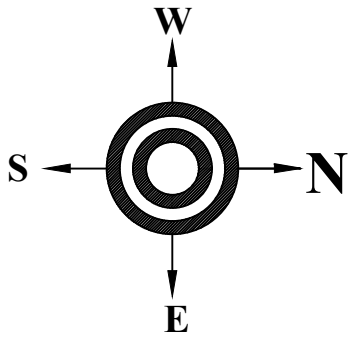

All Dimensions Are In Meters

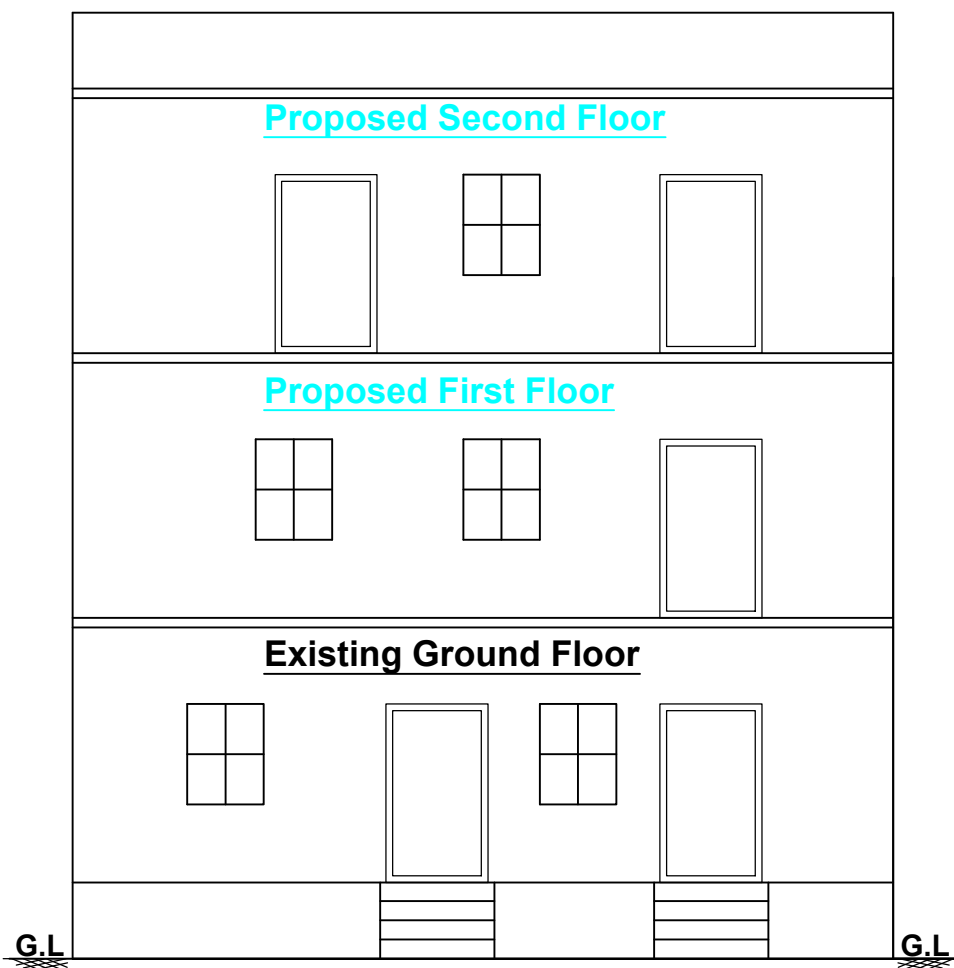


FRONT ELEVATION

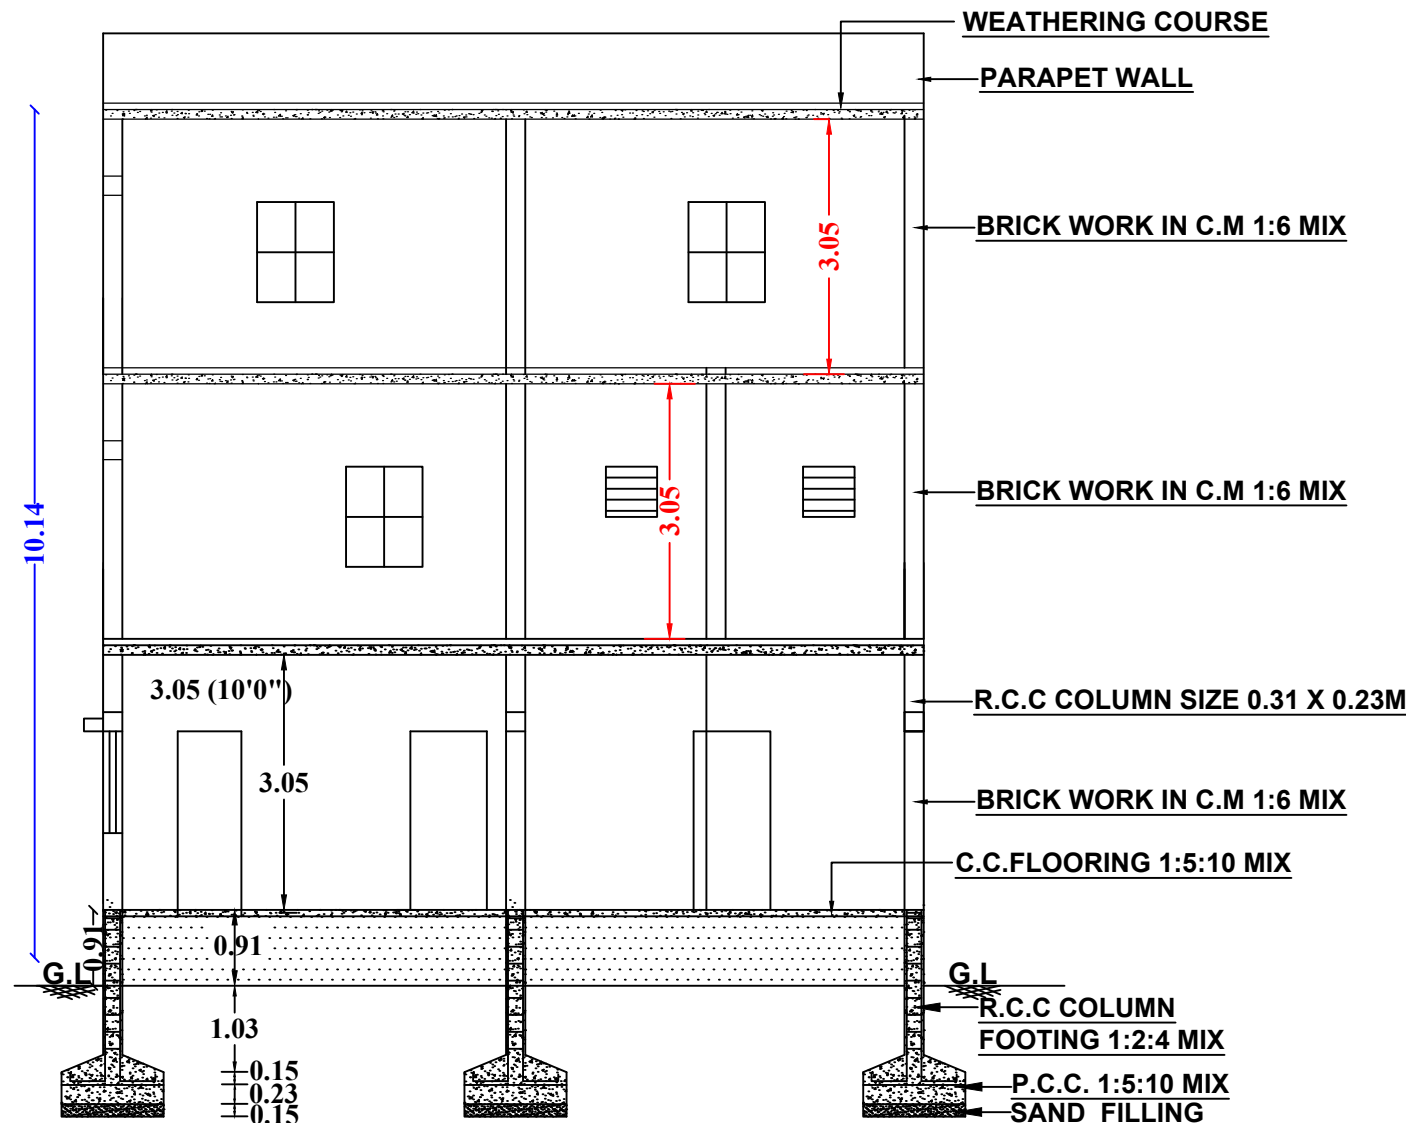

.SECTION ON "AB".



TOTAL SITE AREA DETAILS:-

| SL.NO | SURVEY NUMBER | AREA (Sq.Ft) | AREA (Sq.Ft) |
|-------|---------------|--------------|--------------|
| 1     | 770/4B2       | 1098.50      | 102.05       |
| 2     | 773/1A2       | 3261.50      | 303.00       |
| TOTAL |               | 4360.00      | 405.05       |


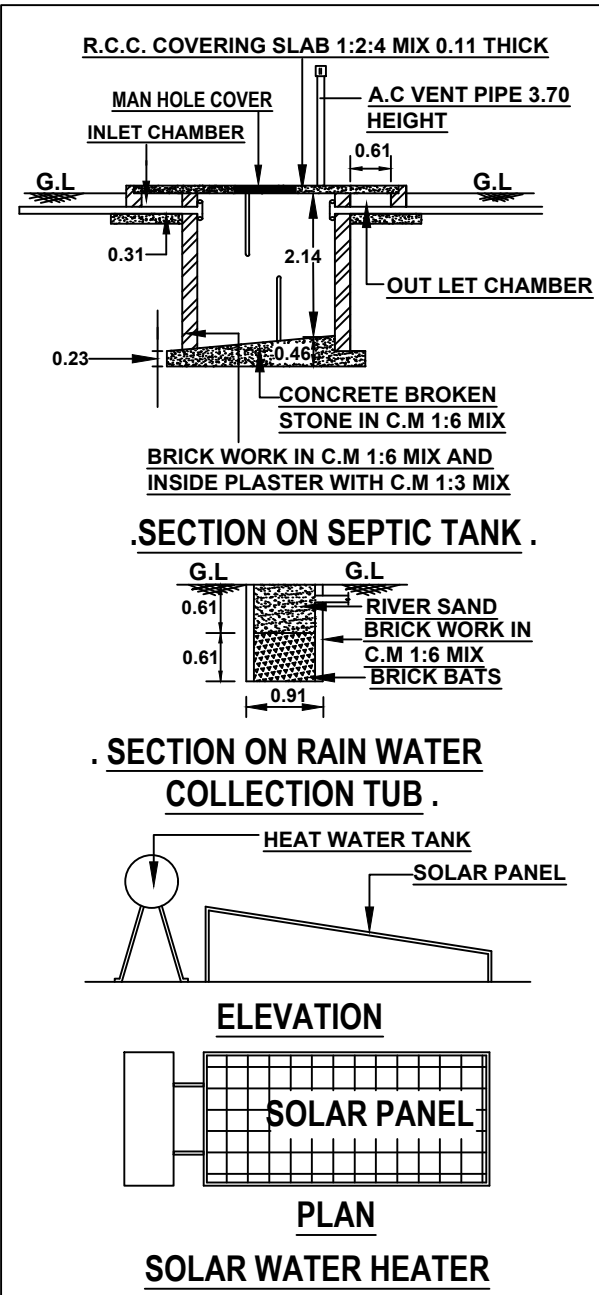


. KEY PLAN .


. NOT TO SCALE .

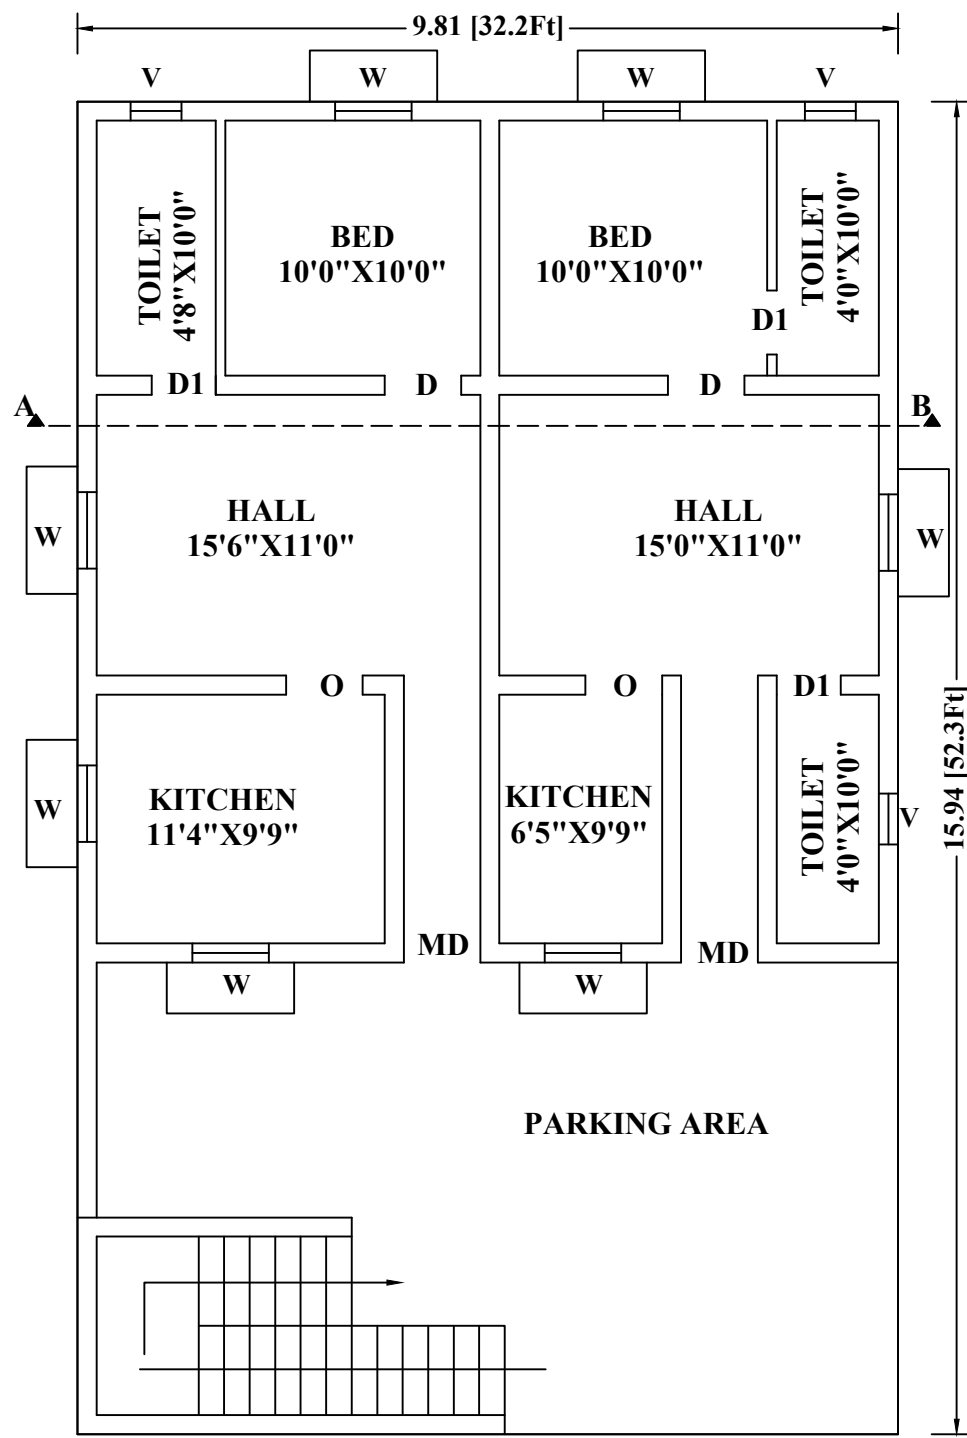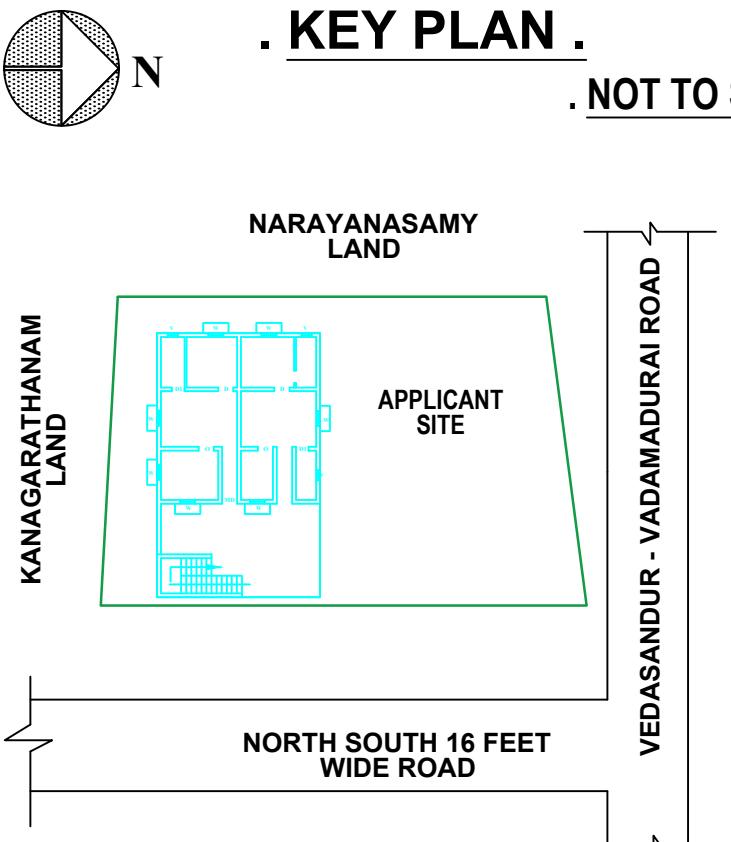

EXISTING GROUND FLOOR

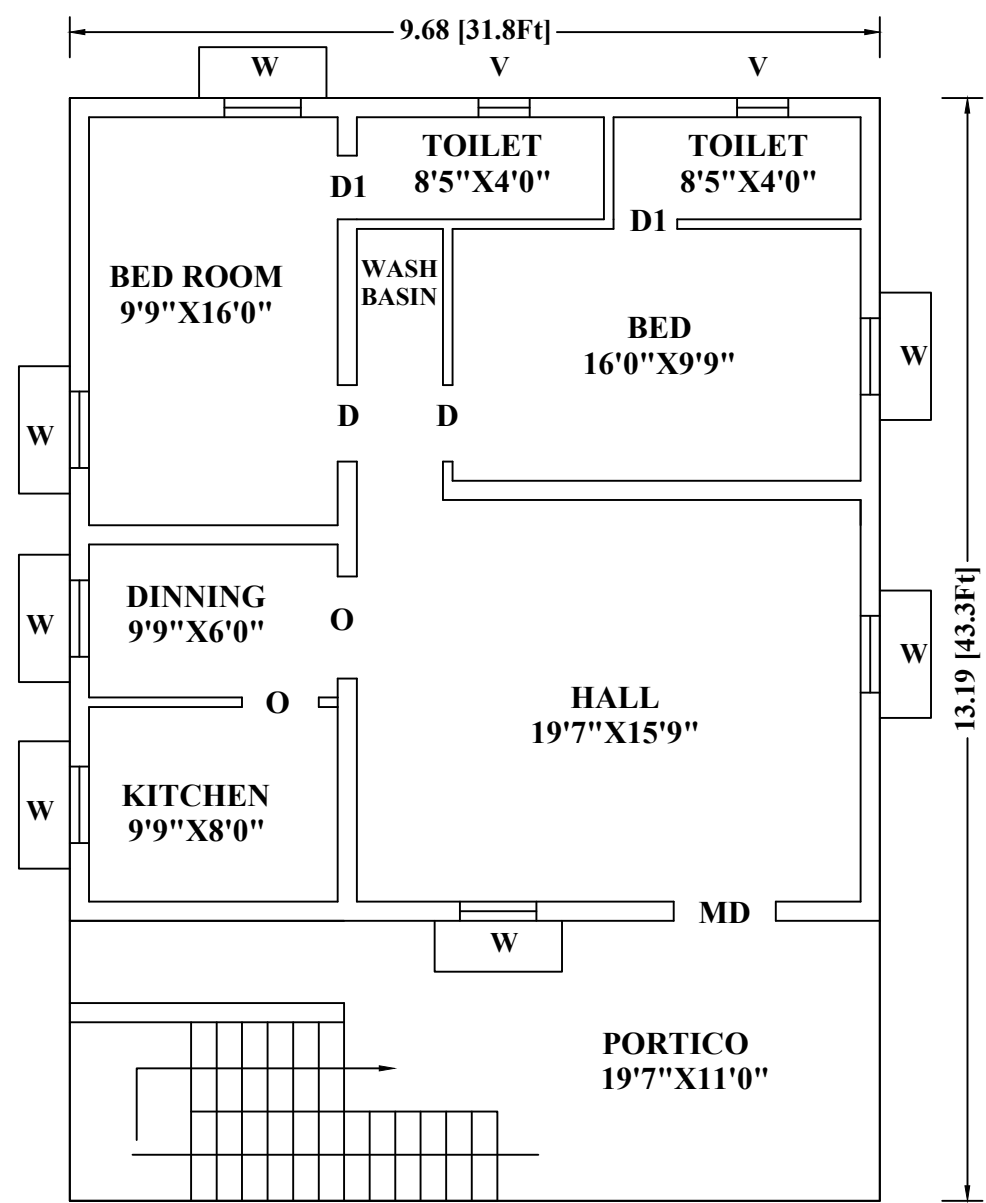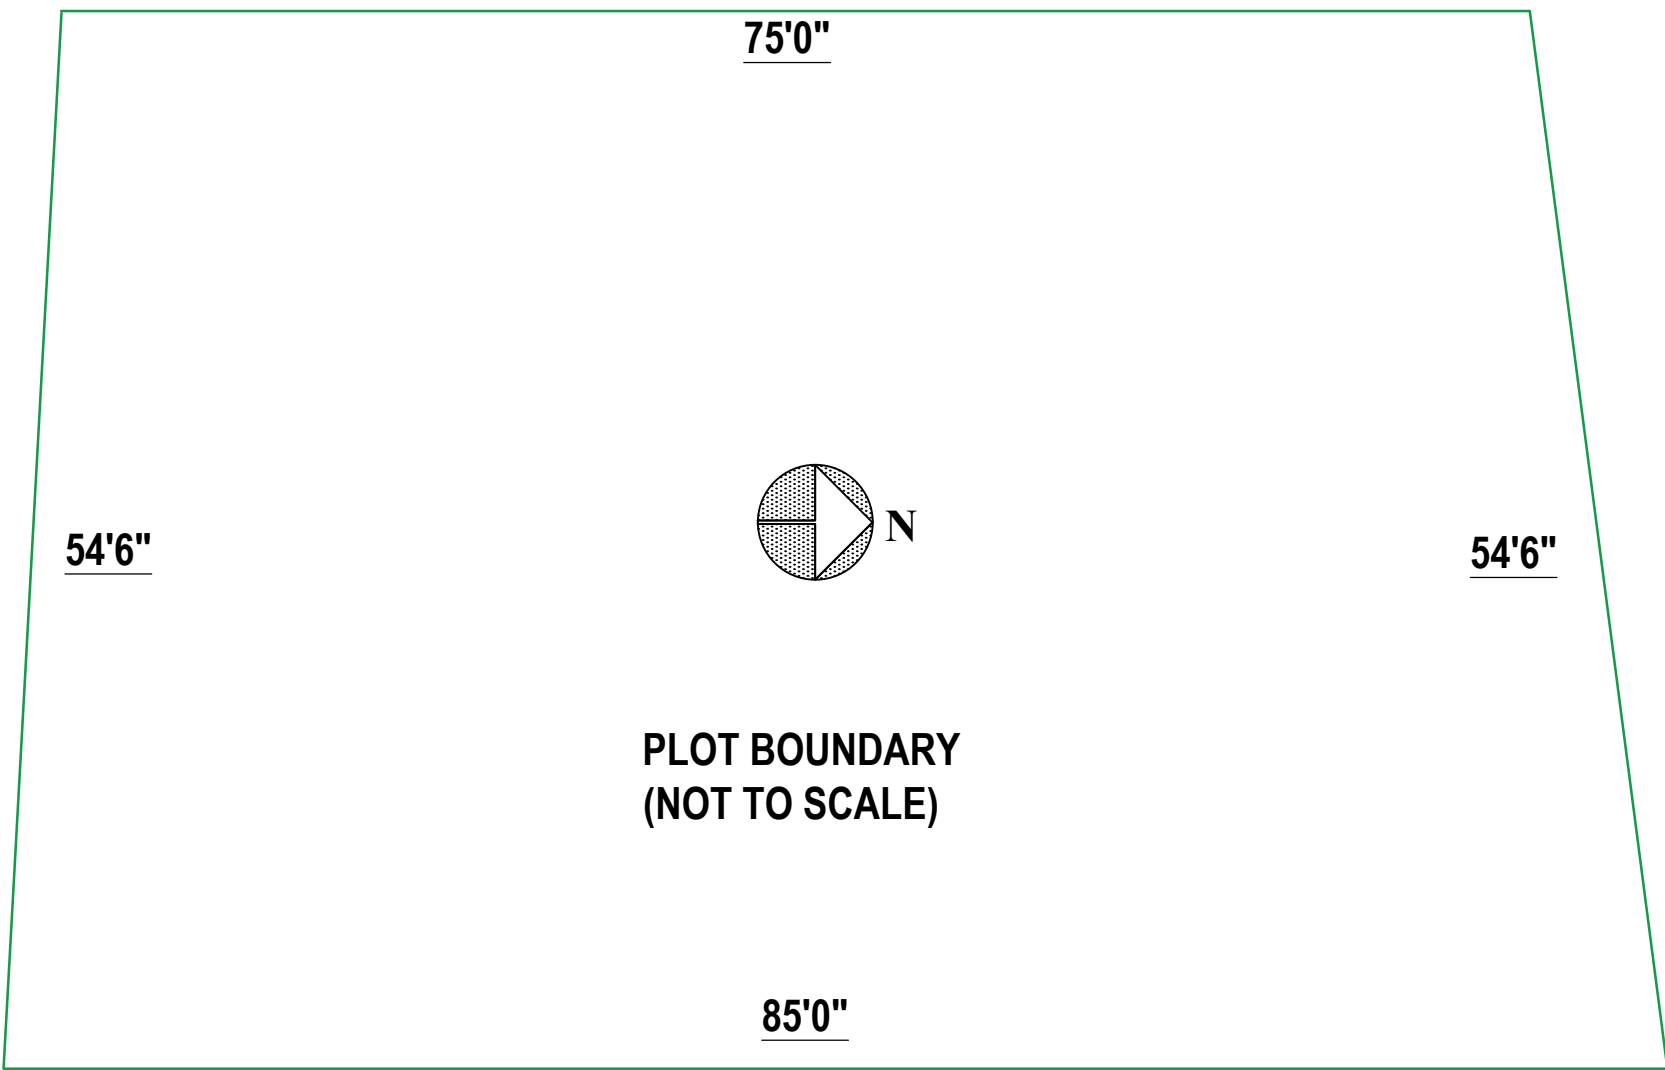

PROPOSED FIRST FLOOR

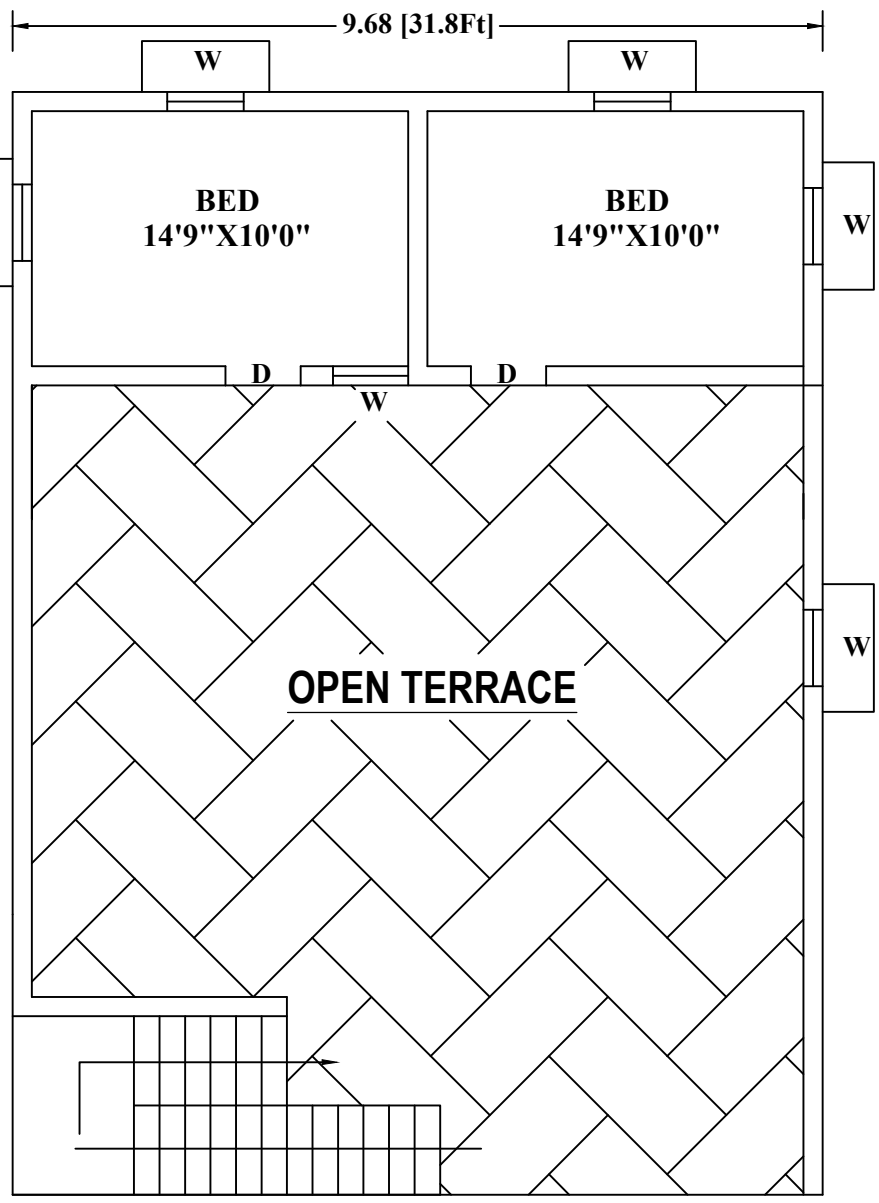

PROPOSED SECOND FLOOR

AREA DETAILS:-

| DESCRIPTION                  | AREA (Sq.Ft) | AREA (Sq.M) |
|------------------------------|--------------|-------------|
| Total area                   | 4360.00      | 405.05      |
| Existing Site (Ground Floor) | 1680.71      | 156.14      |
| Proposed Site (First Floor)  | 1374.45      | 127.69      |
| Proposed Site (Second Floor) | 365.76       | 33.98       |
| Open Area                    | 2679.29      | 248.91      |

. SPECIFICATION .

|                  |                                                                                  |
|------------------|----------------------------------------------------------------------------------|
| . FOUNDATION     | : R.C.C COLUMN FOOTING 1:2:4 MIX OVER A BED OF C.C 1:5:10 MIX.                   |
| . BASEMENT       | : R.C.C COLUMN FOOTING 1:2:4 MIX, BRICK WORK IN C:M 1:6 MIX.                     |
| . SUPERSTRUCTURE | : BRICK WORK IN C:M 1:6 MIX.                                                     |
| . ROOFING        | : R.C.C ROOF SLAB 1:2:4 MIX, 0.12M THICK                                         |
| . FLOORING       | : C.C FLOORING 1:5:10 MIX 0.33 THICK AND TOP FINISHED WITH C:M 1:3 MIX, 0.23 TK. |
| . PLASTERING     | : CEMENT PLASTERING 1:5 MIX, 0.15 TK.                                            |
| . USE            | : RESIDENTIAL BUILDINGS.                                                         |

. JOINERIES : METRE

|                   |             |
|-------------------|-------------|
| . MD : MAIN DOOR  | : 0.91X2.14 |
| . GD : GRILL DOOR | : 0.91X2.14 |
| . D : DOOR        | : 0.91X2.14 |
| . D1 : DOOR       | : 0.76X2.14 |
| . O : OPEN        | : 0.91X2.14 |
| . W : WINDOW      | : 0.91X1.22 |
| . V : VENTILATOR  | : 0.91X0.61 |

. REFERENCE .

|                   |  |
|-------------------|--|
| SITE BOUNDARY     |  |
| PROPOSED BUILDING |  |

.APPLICANT.

GUBENDRAN  
RAJALAKSHMI

. REGISTERED ENGINEER .

P Deepak M.E (Structural)  
Licensed Building Surveyor  
Dindigul Main Road  
Eriyodu,  
Call: 8748565518

