
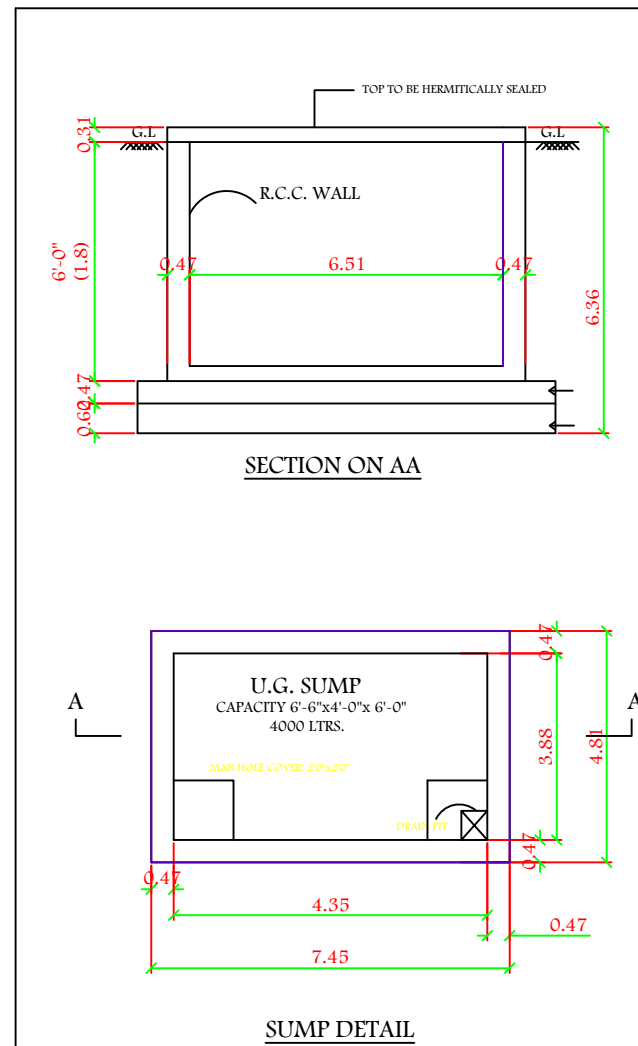
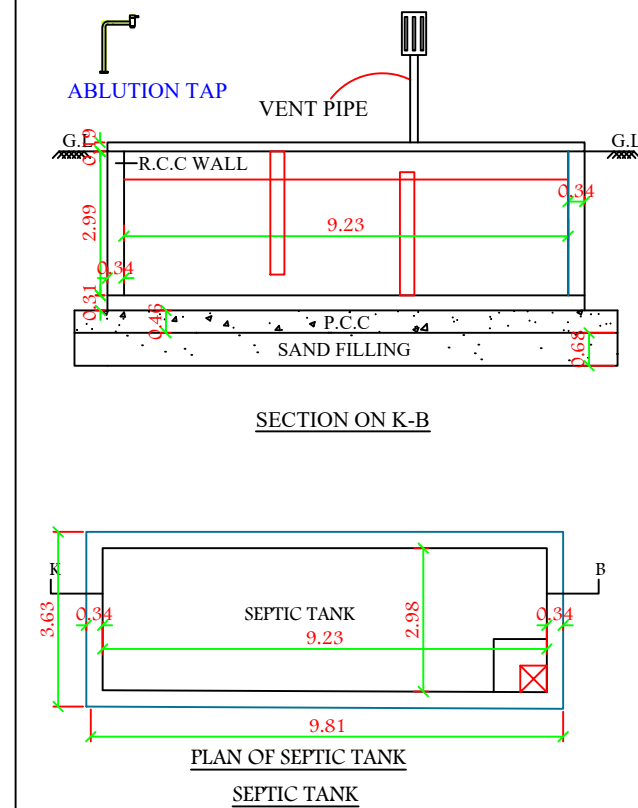
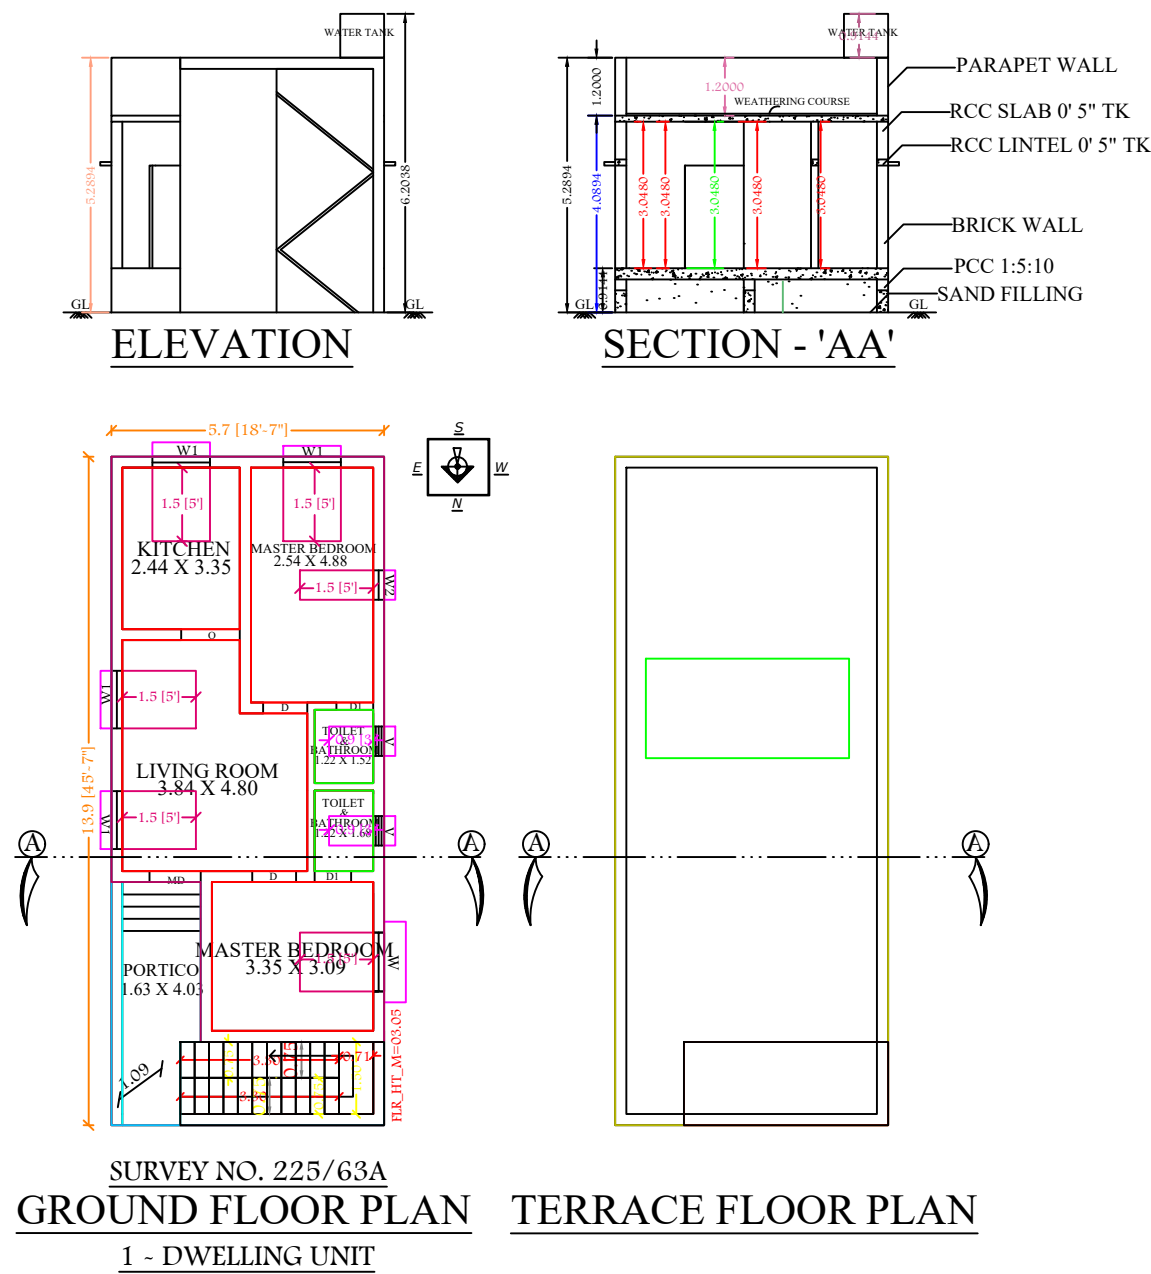


PLAN SHOWING THE PROPOSED CONSTRUCTION OF A DWELLING HOUSE IN GROUND FLOOR R.C.C ROOF
RESIDENTIAL BUILDING IN SURVEY NO. 225/63A, PATTA NO. 7745, WARD NO., PLOT NO. 27 (WEST), AT SR GARDEN,
KARUMBHU SAALAI, NILAKOTTAI (TALUK), NILAKOTTAI TOWN PANCHAYAT, DINDIGUL (DISTRICT), TAMIL NADU.
NAME OF THE APPLICANT: MRS. SIKKANTHAR BEGAM S W/O MR. SITHICK

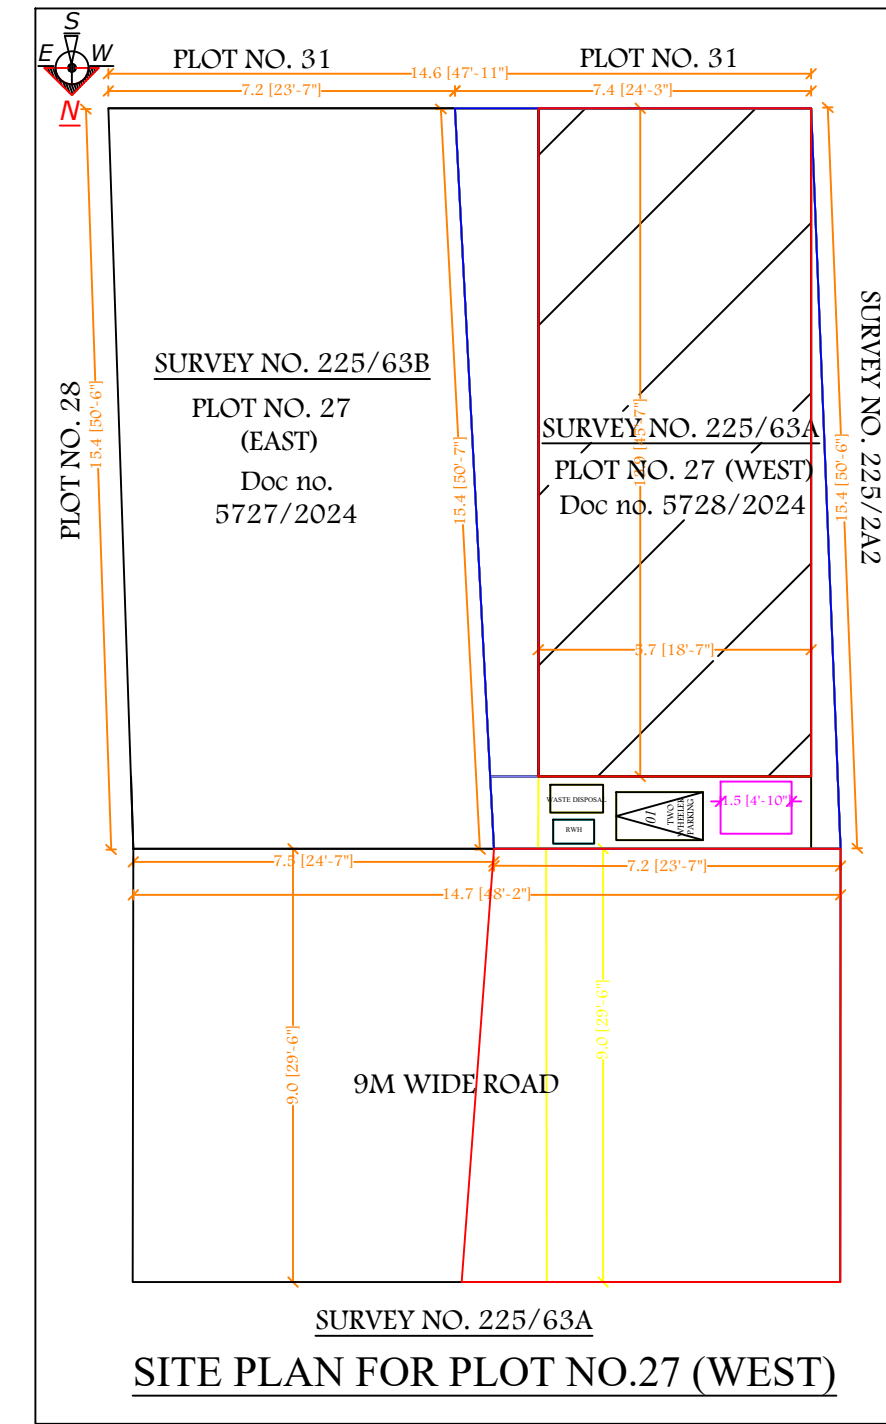

KEY PLAN (NOT TO SCALE)
RADIUS : 100 m




AREA STATEMENT	SQ.M	SQ.FT
Area As Per Patta	105.00	1130.21
As Per Document	104.61	1126.00
Least Extend	104.61	1126.00
Proposed G.F Area	78.69	847.01
Built Up Area	86.17	927.53
Open Space Area	18.44	198.49
Total Carpet Area	51.13	550.36
F.S.I Area	78.69	847.01
Non F.S.I Area	07.48	80.51
F.S.I	0.701	
Plot Coverage	82.37	
No. of Car Parking	0	
No. of Two Wheeler Parking	1	
Vacant Land Tax No	-	

SCHEDULE OF JOINERIES (IN M)				
Description	Size in m	Sill	Top	
MD Main Door	0.91 x 2.13	-	2.13	
GD Grill Door	1.35 x 2.13	-	2.13	
D1 Door	0.91 x 2.13	-	2.13	
D2 Door	0.84 x 2.13	-	2.13	
O Opening	1.50 x 2.13	-	2.13	
W1 Window	1.22 x 1.50	0.53	2.13	
W2 Window	0.61 x 1.50	0.53	2.13	
V Ventilator	0.61 x 0.90	2.51	3.50	

APPLICANT DETAILS & SIGNATURE
S. Sikkanthar Begam
SIKKANTHAR BEGAM S W/O SITHICK

REGISTERED ENGINEER / ARCHITECT
Aravind
B.P. PONMANOJ, M.A., B.E.,
Registered Engineer,
RE / Gr.II / 2022 / 012,
Nilakottai - 624 203.
Cell : 84690 35050

Er.S. P. PONMANOJ B.E.,
REGISTERED ENGINEER - GRADE II
NILAKOTTAI TOWN PANCHAYAT
REG. NO. RE/GRII/2022/12

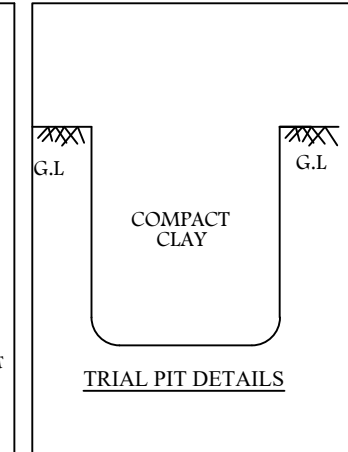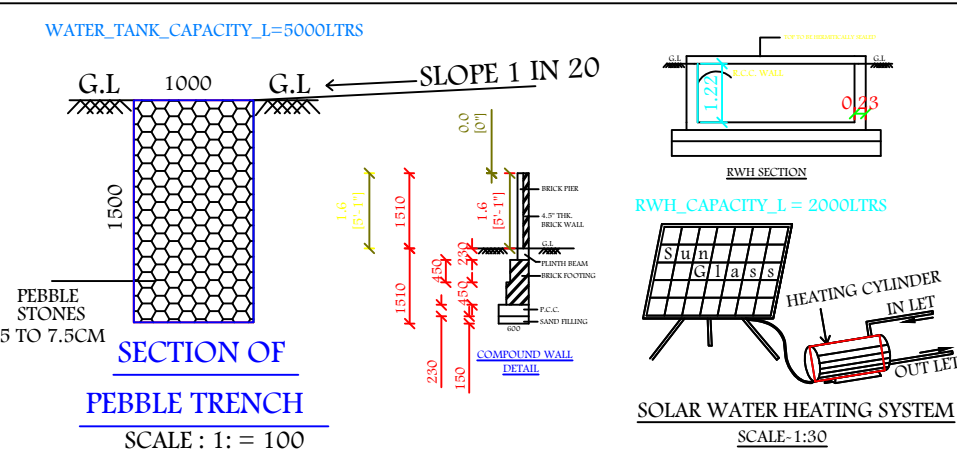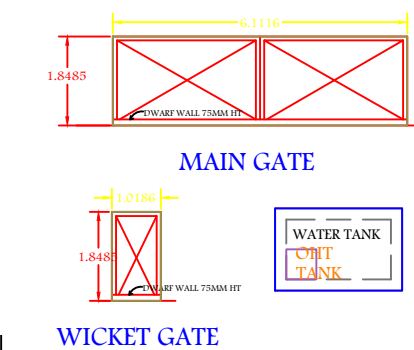

APPROVAL AUTHORITY