


PLAN SHOWING THE PROPOSED CONSTRUCTION OF R.C.C ROOF GROUND FLOOR RESIDENTIAL CUM COMMERCIAL BUILDING IN S.NO: 729/10, PATTA :3830, KODALVAVI VILLAGE, SRIRAMAPURAM TOWN PANCHAYAT, DINDIGUL WEST TALUK, DINDIGUL DISTRICT.

APPLICANT : Mr.T.MURUGESAN, S/O Mr.THANGAPANDI.


SCALE - 1:100

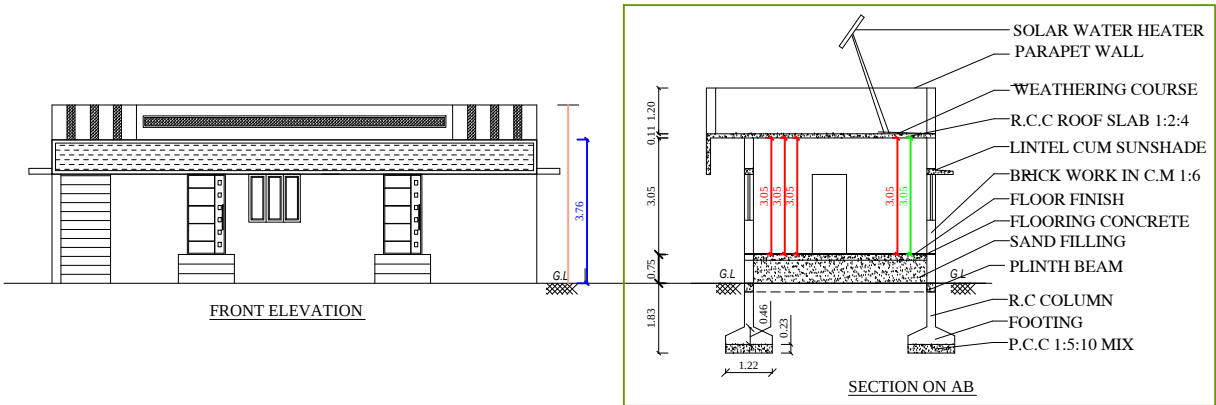

TOPO PLAN (NOT TO SCALE)



10°25'13.1"N 77°48'47.9"E

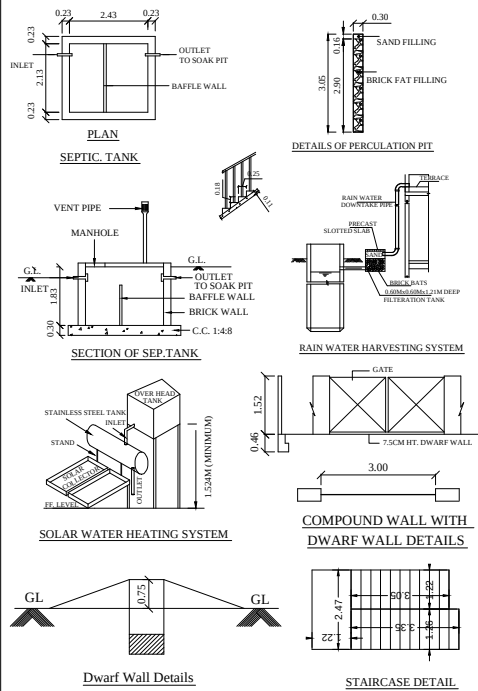

OFFICE USE ONLY

AREA STATEMENT	SQ.FT	SQ.MT
PLOT EXTENT (As Per DOCUMENT)	1033.34	96.00
PLOT EXTENT (As Per TSLR)		96.00
SUPER IMPOSED PLOT AREA		95.72
GROUND FLOOR	546.27	50.75
FSI		0.66
PLOT COVERAGE		66.27

JOINERIES DETAILS	
M.D - MAIN DOOR	- 1.52 X 2.10
D - DOOR	- 0.90 X 2.10
D1 - DOOR	- 0.76 X 2.10
W1 - WINDOW	- 1.35 X 1.20
W2 - WINDOW	- 1.20 X 1.20
V - VENTILATOR	- 0.90 X 0.60

REFERENCE
APPLICANT SITE ☒ PRO- BUILDING ☐ ROAD ☐

SPECIFICATION
SPECIFICATION'S ARE SHOWN IN AS SECTIONAL DIAGRAM A"-B". SEPTIC TANK IS PROVIDED. RAIN WATER STORAGE SYSTEM ARE PROVIDED. SOLAR WATER HEATER TO BE PROVIDED. ALL DIMENSION IN AREA METER.



Er. V. Rajeshwaran, B.E.I.R.S., LICENSED BUILDING SURVEYOR RM BUILDERS Thirumalairayapuram, Srirampuram Dindigul Dt-624 622. Cell : 88724 62281

REGISTERED ENGINEER

Mr.T.MURUGESAN APPLICANT

QR CODE

SITE PLAN (SCALE - 1:100)

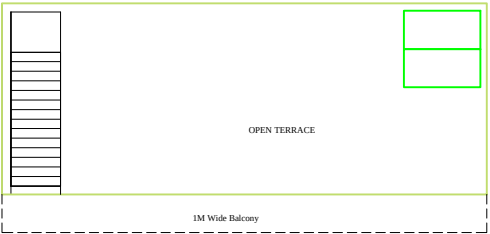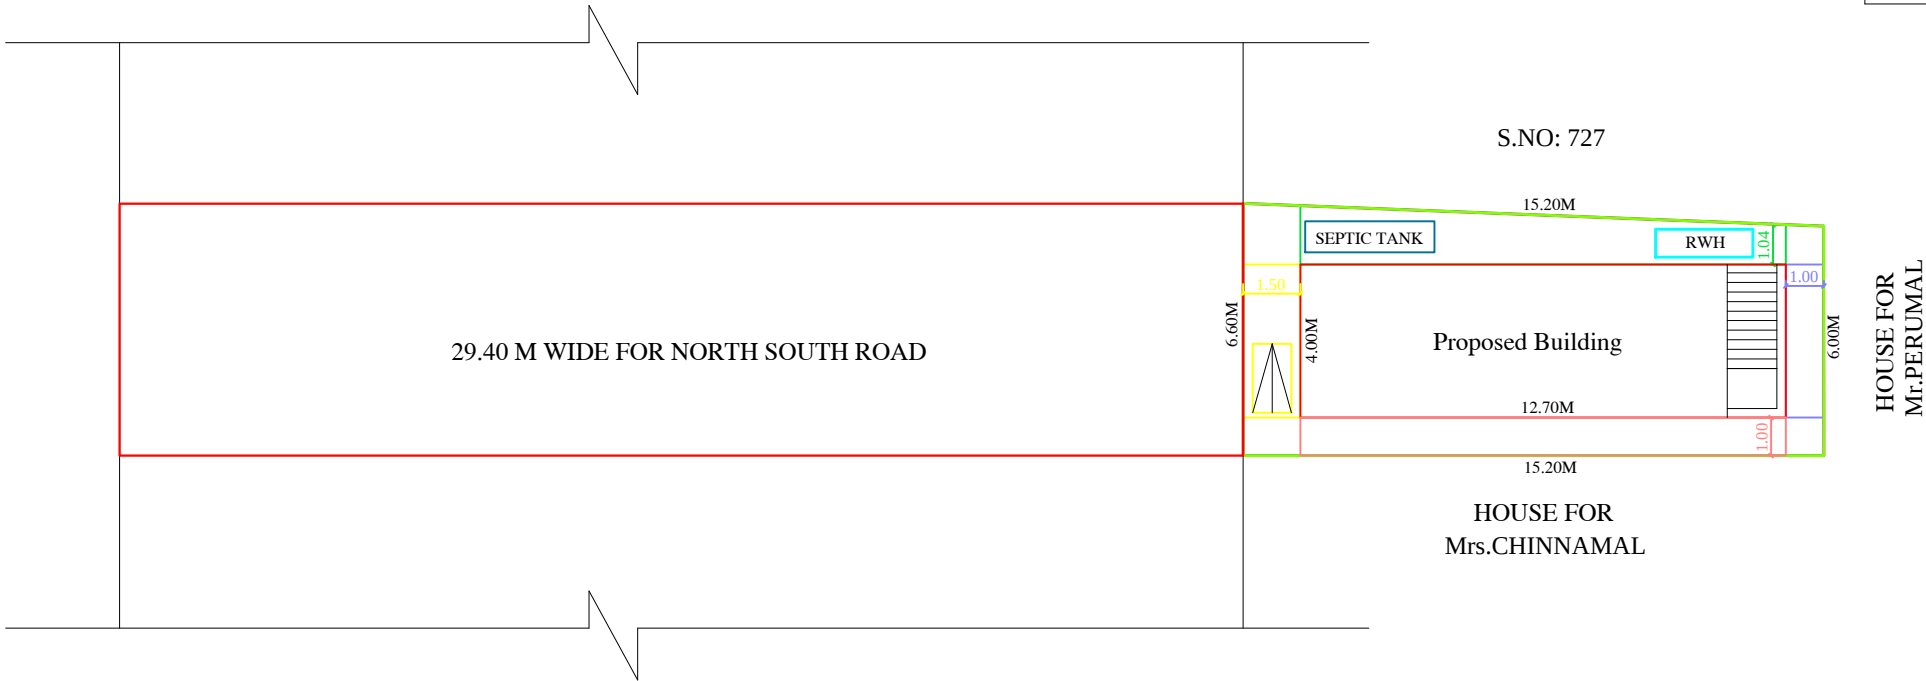

TERRACE FLOOR PLAN

