

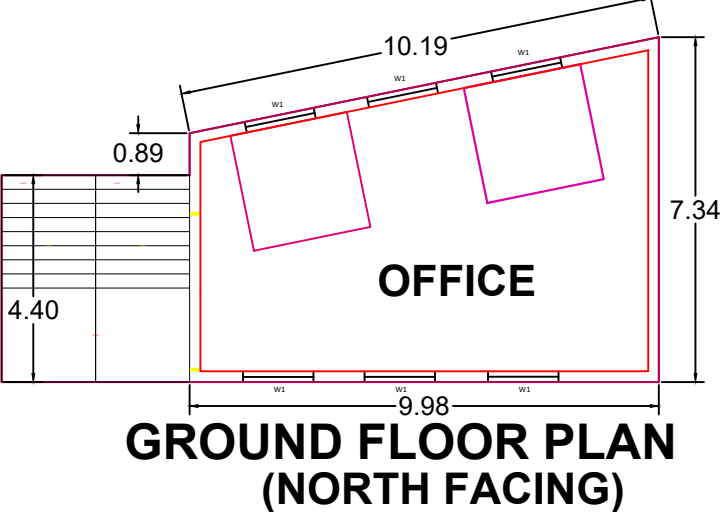
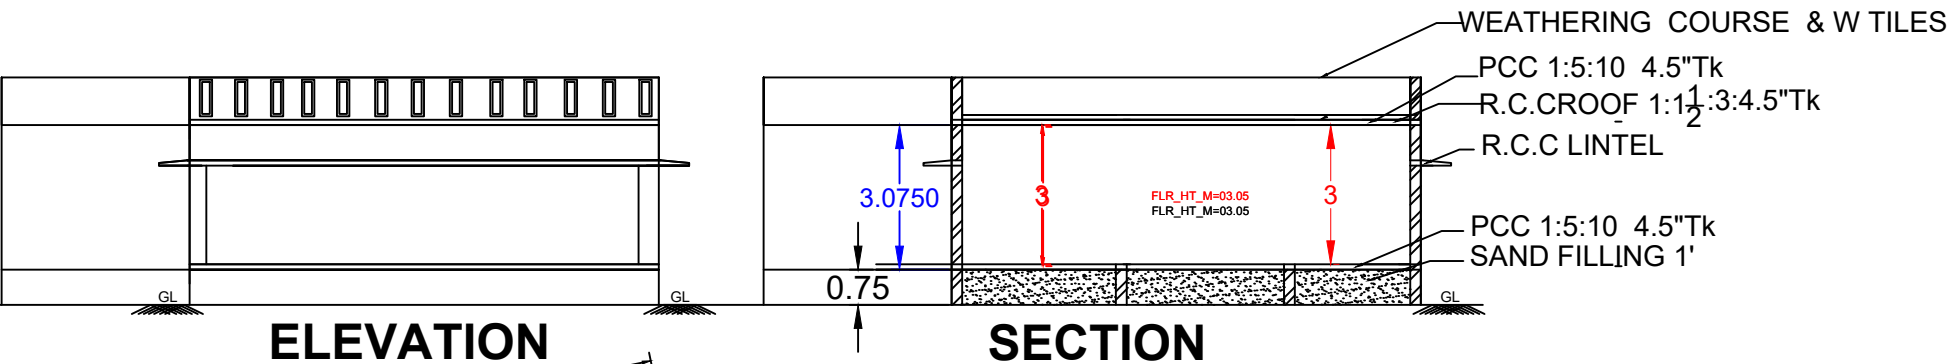
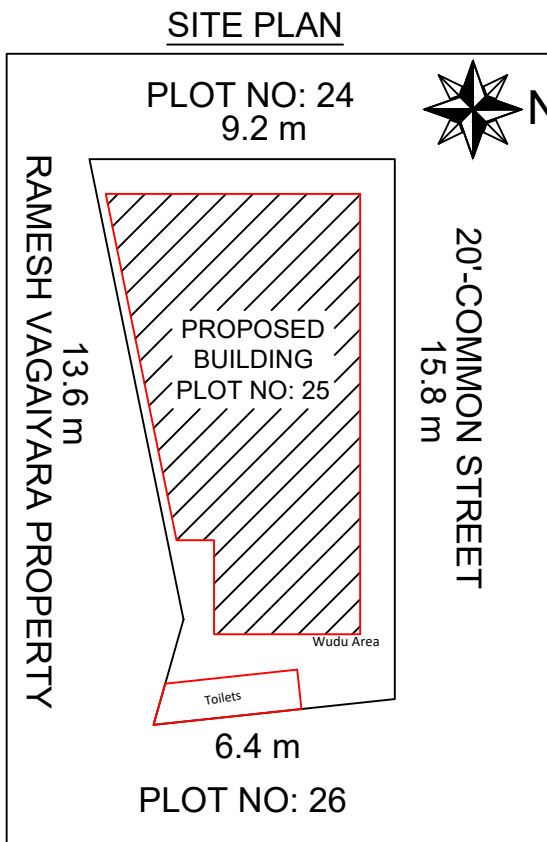


PLAN SHOWING THE PROPOSED CONSTRUCTION OF RCC ROOF COMMERCIAL GROUND FLOOR BUILDING IN SURVEY NO :115/42A,49,50, PATTA NO :3354, MATHINA NAGAR, WARD NO:10, NATHAM TOWN PANCHAYAT, NATHAM TALUK, DINDIGUL DISTRICT.

OWNER : TAMIL NADU THOWHEED JAMAATH. FOR APPLICANT NAME : Mr, M.MOHAMED ISMAIL.

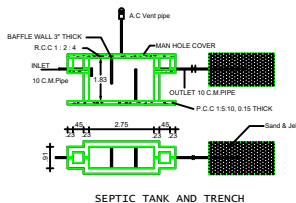

Stair			
HAND RAIL	=	1.00M	
STAIR WIDTH	=	0.90M	
RAISER	=	0.18M	
TREAD	=	0.25M	

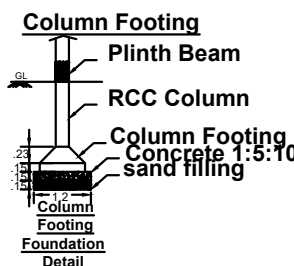

JOINERY DETAILS				
Details	SQMT		SQFT	
	L	D	L	D
MD	1.06 m	2.08 m	3'-6"	7'-0"
D	1.00m	2.08 m	3'-0"	7'-0"
D1	0.76 m	2.08 m	2'-6"	7'-0"
O	0.76 m	2.08 m	2'-6"	7'-0"
W	1.00 m	1.21 m	3'-0"	4'-0"
V	1.00 m	0.6 m	3'-0"	2'-6"
AREA DETAILS				
DESCRIPTION	SQM	SQFT		
DOCUMENT AREA	120.00	1291.68		
AS AT SITE	119.38	1285.00		
FMB / PATTA AREA	119.38	1285.00		
SUPER IMPOSED	119.38	1285.00		
TOTAL BUILT UP AREA	80.66	868.22		
AVAILABLE OPEN	38.72	416.78		

APPLICANT :-

M. mel. J. M.

ENGINEER :-

A. MOHANA SENTHIL DCE,
Licensed Building Surveyor
ALLALAGAR CONSTRUCTION
Anna Nagar, Natham, Dindigul (Dist)
Cell : 84890 95009, 96264 45009.

OFFICE USE :-