


PLAN SHOWING THE PROPOSED CONSTRUCTION OF GROUND AND FIRST FLOOR RESIDENTIAL BUILDING IN PATTa NO.3195, OLD S.NO.87/3, NEW S.NO.87/16, AT PLOT No. 16A,16B,22,23, P.V.K NAGAR, NATHAM VILLAGE, NATHAM TALUK, DINDIGUL DISTRICT.


APPLICANT NAME : Mrs.VIMALA W/O MANICKAM.

LAYOUT APPROVAL DETAILS
ம.வ.(மா)/ந.ஊ.த.இ.(மம) எண் 96/2017

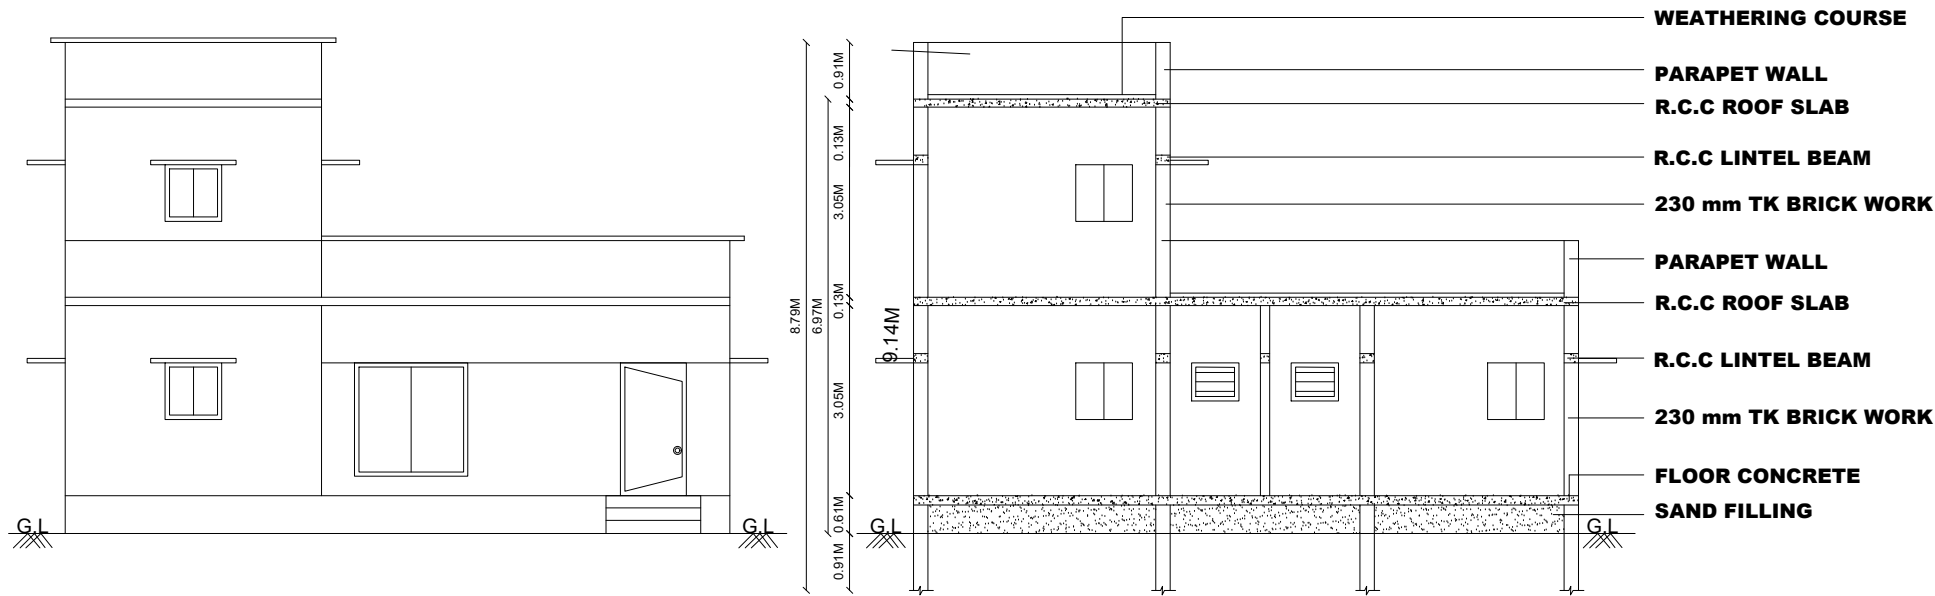


ELEVATION

SECTION ON "AB"

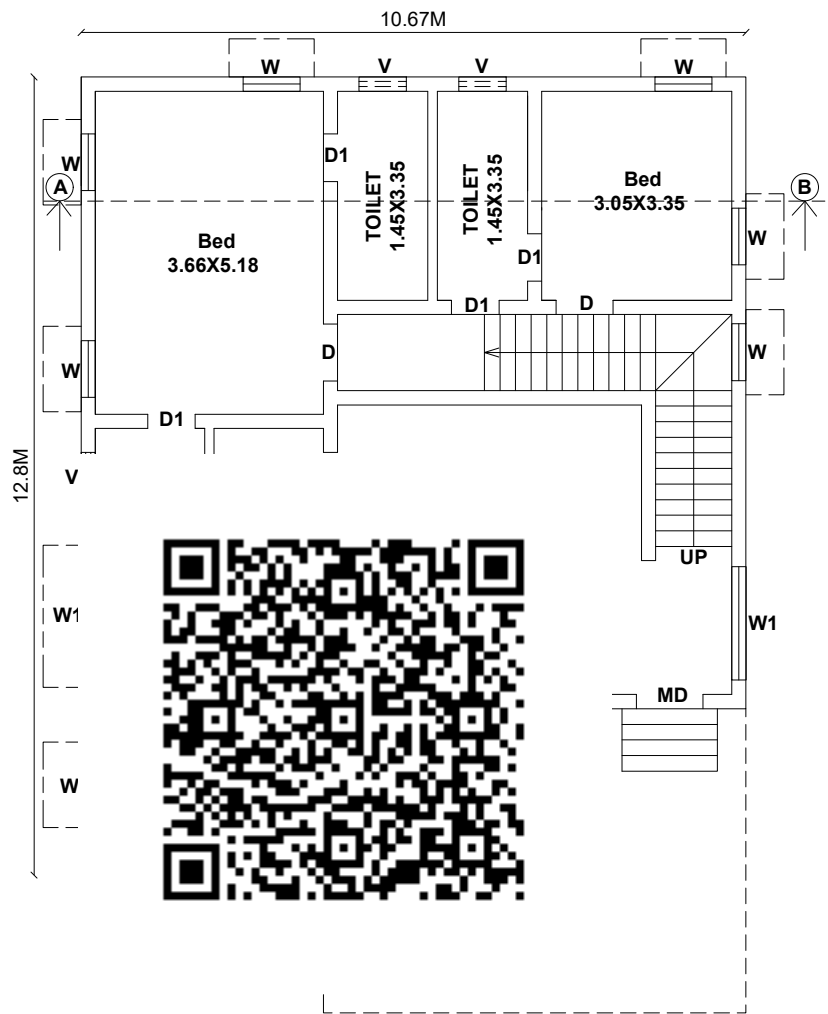


GROUND FLOOR PLAN

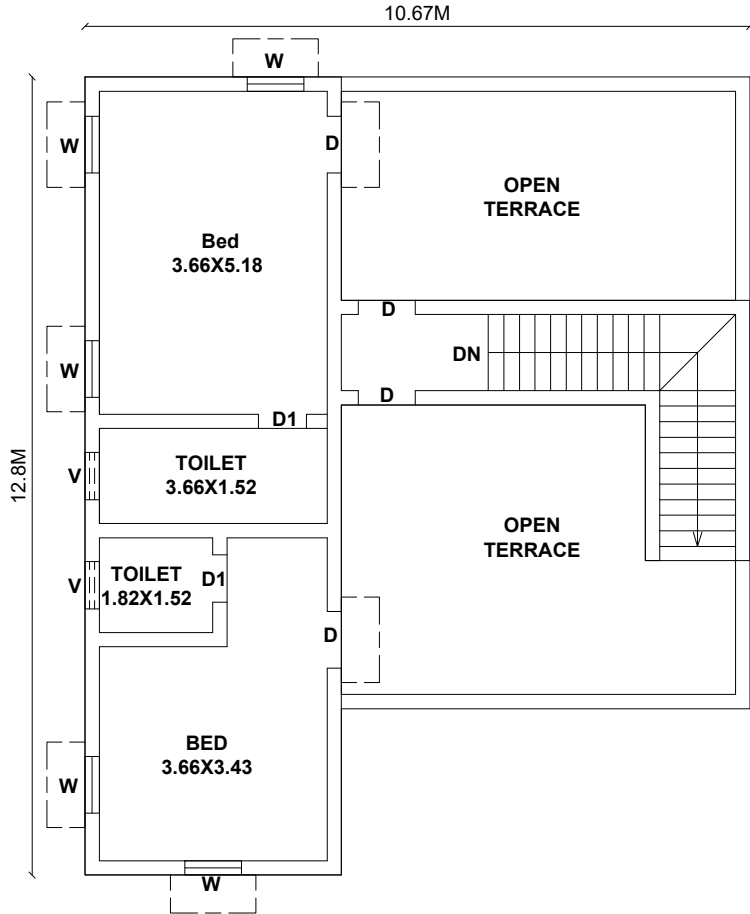


FIRST FLOOR PLAN

SITE PLAN
SCALE (1:200)

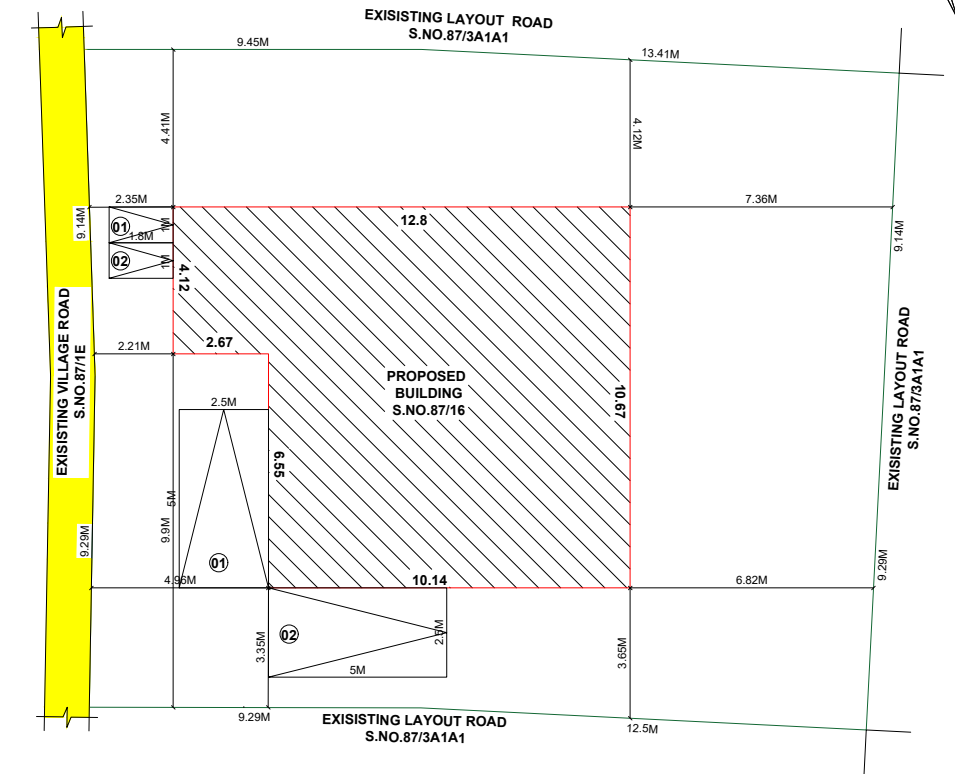

SOLAR WATER HEATING SYSTEM	SCHEDULE OF JOINARIES			AREA DETAILS		
	MD	MAIN DOOR	1.07 X 2.13	S.No.	Area in PATTa (Sq.Mt.)	Area in DOCUMENT (Sq.Mt.)
	D	DOOR	0.91 X 2.13			Area in Super Imposed (Sq.Mt.)
	D1	DOOR	0.77 X 2.13	S.No.87/16	416.00	416.03
	O	OPEN	2.13 X 2.13			409.25
	W	WINDOW	0.91 X 0.91	PRO. AREA DETAILS		
	W1	WINDOW	1.82 X 1.82			Sq.Ft.
	V	VENTILATOR	0.76 X 0.61			Sq.M.
				GROUND FLOOR AREA		
				FIRST FLOOR AREA		
				TOTAL AREA		
				PLOT COVERAGE = (119.13/416.00) X100 = 28.63 %		
				TOTAL FSI AREA = 187.02/ 416.00 = 0.44		
				TOTAL SITE AREA		
				REFERENCE		
				SITE BOUNDARY		
				PROPOSED BUILDING		
				EXISTING ROAD		
				PARKING DETAILS		
				No. CAR PARKING (5.0X2.5)		
				No. TWO WHEELER PARKING (1.8X1.0)		

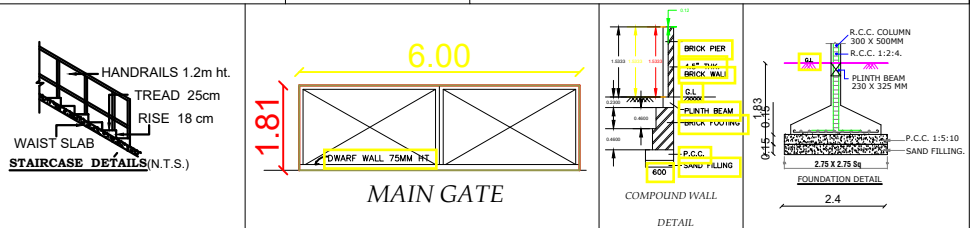

APPLICANT :
REGISTERED ENGINEER
Er.G.BALAJIKUMAR, B.E.,
Registered Engineer Grade - III,
DLPA Reg.No: 06/ 2020
BK CONSTRUCTIONS
39, Chinniyapuram, Anguillas Road,
DINDIGUL - 1, Cell : 93008 90778.