
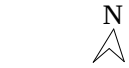


PLAN SHOWING THE RENOVATION BUILDING OF G.I SHEET ROOF RESIDENTIAL CUM COMMERCIAL BUILDING DOOR NO :23A, IN OLD S.NO : 84, NEW S.NO :84/5, PATTA NO :1504 , PLOT NO:13,14 AT MADURAI ROAD, SRIRAMAPURAM, GODALVAVI VILLAGE, SRIRAMAPURAM TOWN PANCHAYAT, DINDIGUL WEST TALUK, DINDIGUL DISTRICT.

APPLICANTS:1) Mrs.C.VANITHA MATHI, W/O Mr.M.P.CHELLADURAI 2) Mr.M.P.CHELLADURAI, S/O Mr.MUTHAPPA GOUNDAR

SCALE - 1:100

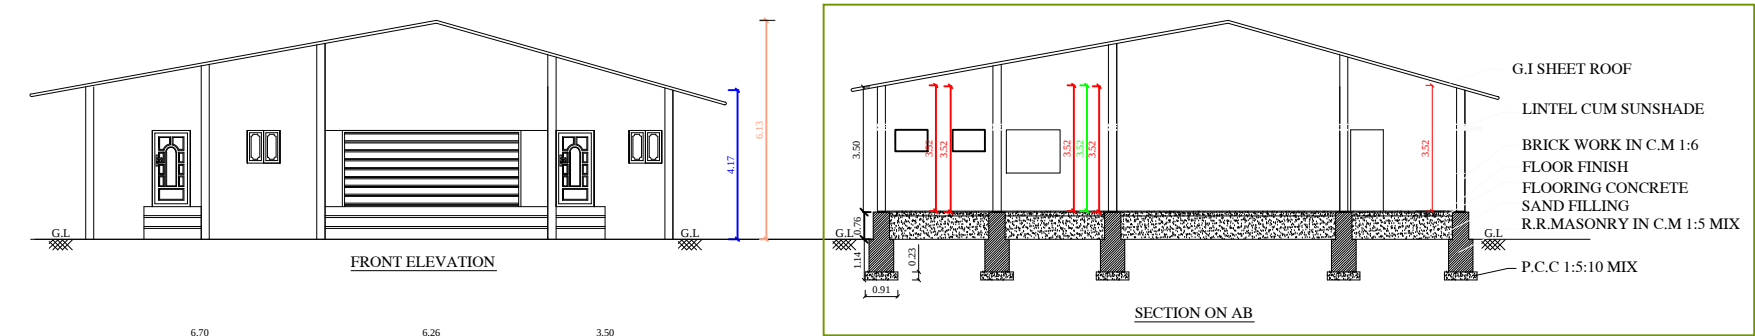

OFFICE USE

AREA STATEMENT	SQ.FT	SQ.MT
PLOT EXTENT (As Per DOCUMENT)	4590.00	426.42
PLOT EXTENT (As Per TSLR)		400.00
SUPER IMPOSED PLOT AREA		400.00
GROUND FLOOR (Residential)	1119.89	104.04
GROUND FLOOR (Commercial)	687.28	63.85
FSI		0.41
PLOT COVERAGE		41.93

JOINERIES DETAILS

M.D - MAIN DOOR	-	1.52 X 2.10
D - DOOR	-	0.90 X 2.10
D1 - DOOR	-	0.76 X 2.10
W - WINDOW	-	1.50 X 1.20
W1 - WINDOW	-	1.20 X 1.20
W2 - WINDOW	-	0.90 X 1.20
W3 - WINDOW	-	0.90 X 0.90
W4 - WINDOW	-	1.20 X 0.90
V - VENTILATOR	-	0.90 X 0.60


REFERENCE

APPLICANT SITE ☒ PRO- BUILDING ☒ ROAD ☒

SPECIFICATION

SPECIFICATION'S ARE SHOWN IN AS SECTIONAL DIAGRAM A"-B". SEPTIC TANK IS PROVIDED. RAIN WATER STORAGE SYSTEM ARE PROVIDED. SOLAR WATER HEATER TO BE PROVIDED. ALL DIMENSION IN AREA METER.


E.R. MOHAMED RASMI DEELS
HME CONSTRUCTION
REG.NO: 160/LS/2019/00001
CIVIL ENGINEER & BUILDING SURVEYOR
ODDARCHATRAM-624 619, DINDIGUL DIST
CELL: 98437 01784.
REGISTERED ENGINEER

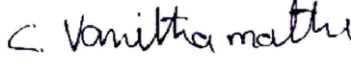
1) Mrs.C.VANITHA MATHI

2) Mr.M.P.CHELLADURAI
APPLICANTS

QR CODE

SITE PLAN (SCALE - 1:100)

