

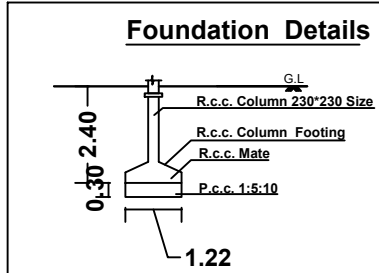
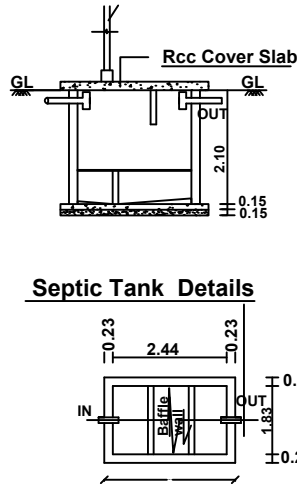
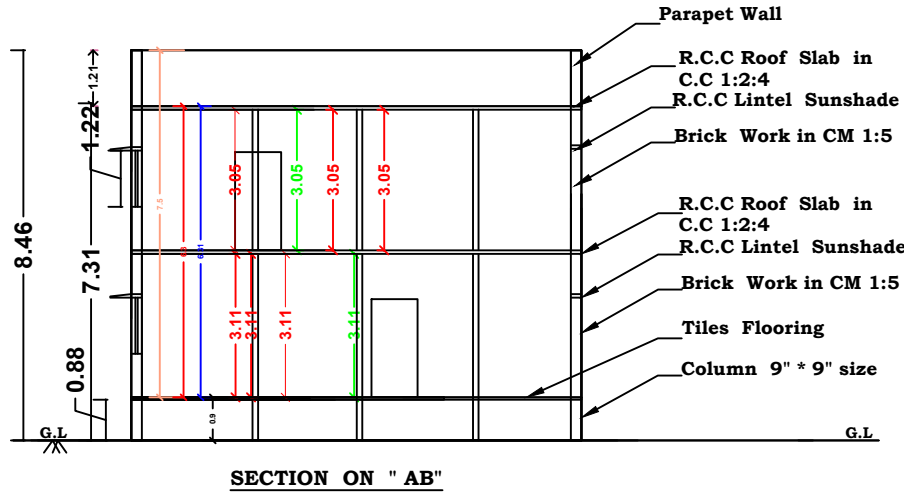
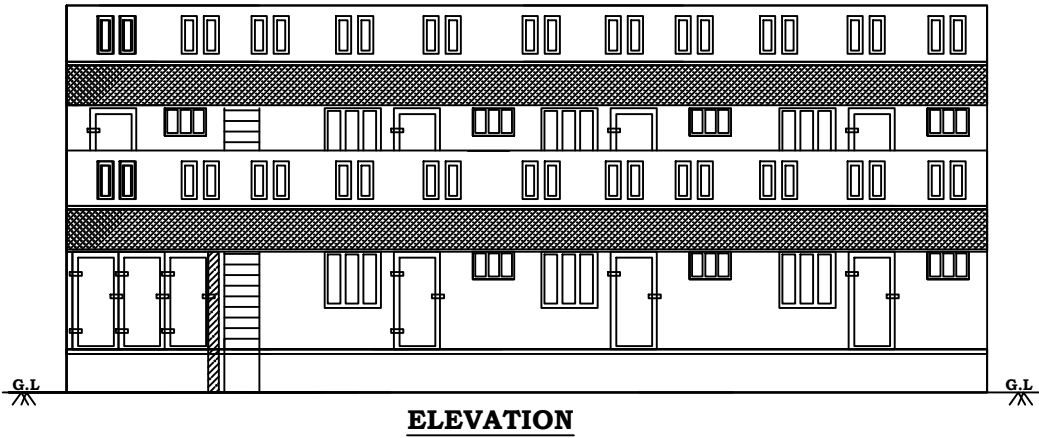
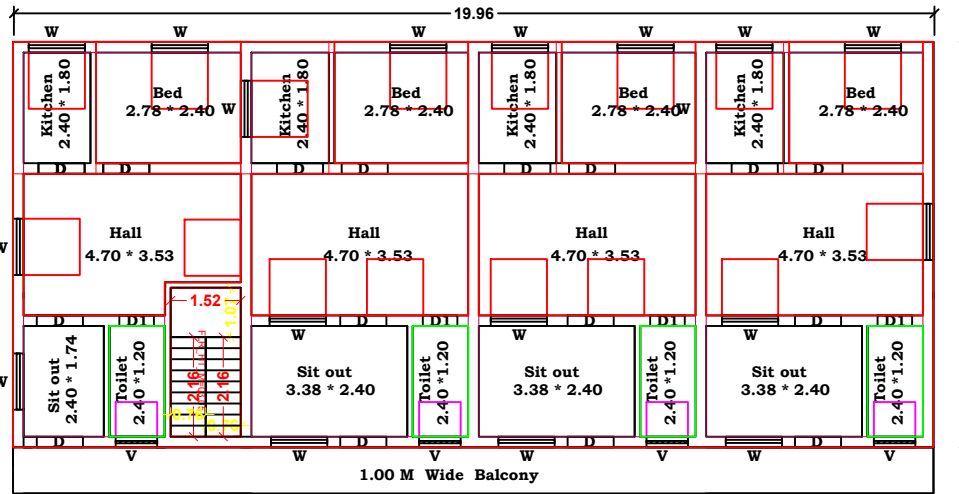



PLAN SHOWING THE DEMOLISHED THE EXISTING BUILDING AND REVISED CONSTRUCTION OF RESIDENTIAL BUILDING GROUND
FLOOR & FIRST FLOOR IN SURVEY NO : 13 / 2 , PATTASURVEY NO : 13 / 17 , PATTASURVEY NO : 5603 , OLD WARD NO : 6 , NEW WARD NO : 11 ,
DOOR NO : 10 , 10a , 11 , 11a , 11b & 11c AT P.R.R.MADATHU STREET , CHINNALAPATTY TOWNPANCHAYAT , ATHOOR TALUK , DINDIGUL
DISTRICT .
Applicant : Mr. G.SIVASUBRAMANI S/O Mr. GOPAL - LATE .

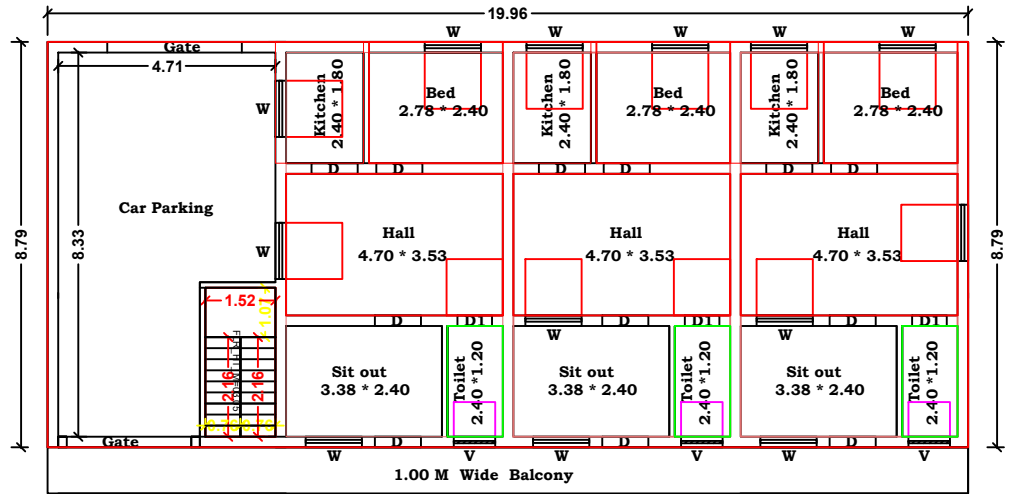

SITE PLAN 1:100

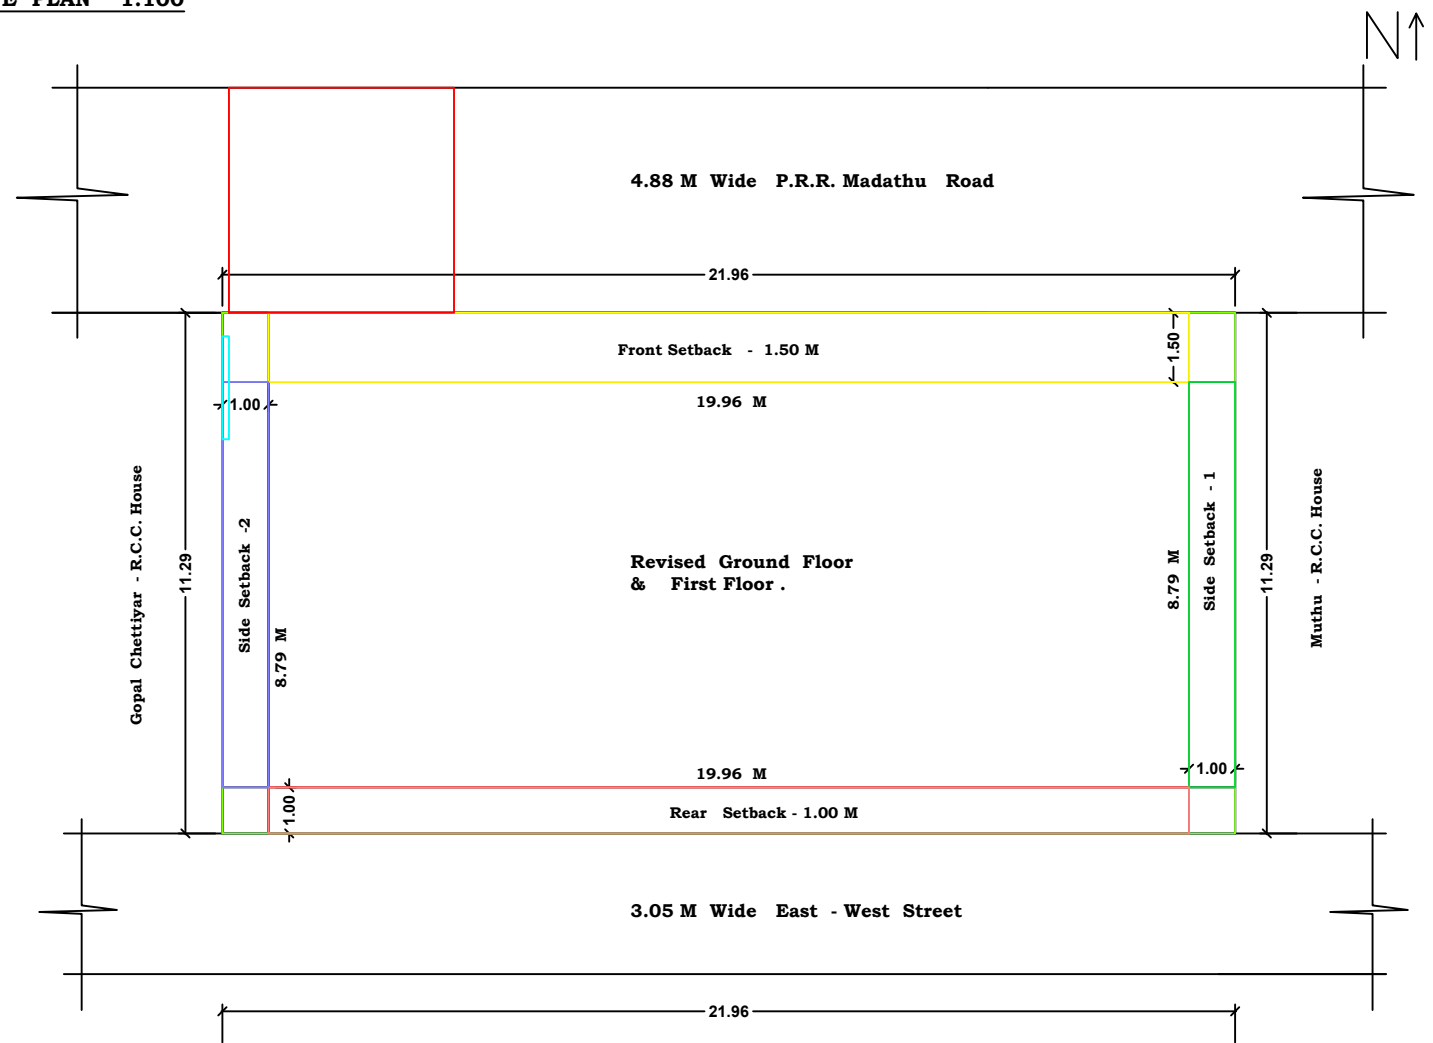


KEY PLAN

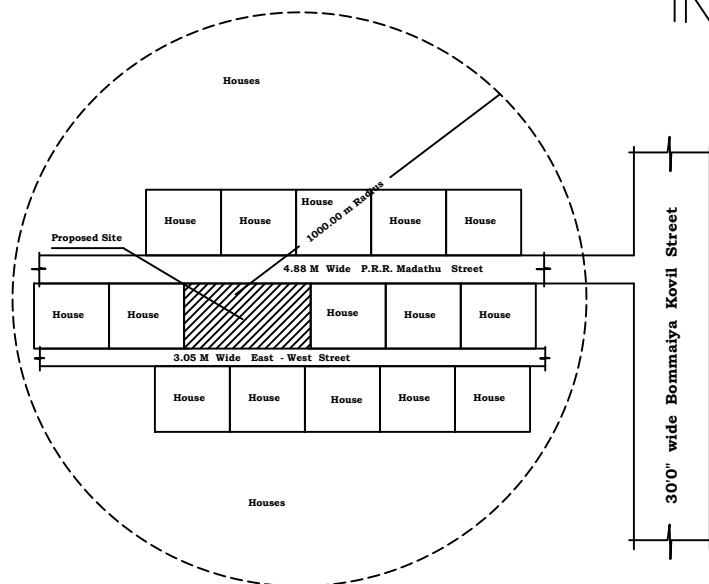

Door	D - 1.00 * 2.10
Door	D1 - 0.75 * 2.10
Window	W - 1.22 * 1.22
Ventilator	V - 0.90 * 0.60

AREA DETAILS	Sq.Ft - Sq. M
Site Area as per Document	: 2664.00 - 247.75
Revised Ground Area	: 1888.53 - 175.45
Revised First Floor Area	: 1888.53 - 175.45
Open Space Area	: 775.47 - 72.30

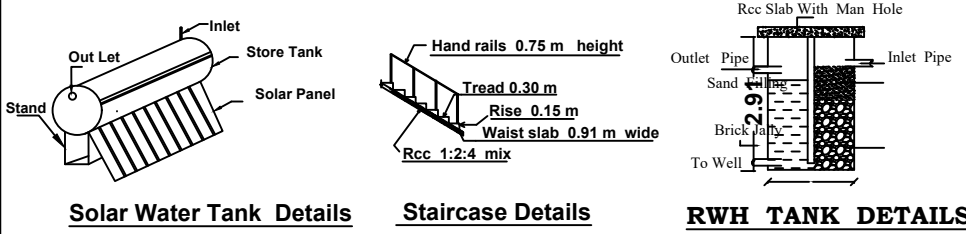

Office Use:

APPLICANT

L.B.S.

STRUCTURAL ENGINEER

OFFICE USE

