



PLAN SHOWING THE PROPOSED CONSTRUCTION OF R.C.C ROOF GROUND AND FIRST FLOOR RESIDENTIAL BUILDING IN OLD S.NO:84,NEW S.NO :84/10A, PATTA NO.4361 PLOT NO.95 AT THIRUMALAI NAGAR, GODALVAVI VILLAGE, SRIRAMAPURAM PANCHAYAT, DINDIGUL WEST TALUK, DINDIGUL DISTRICT.

APPLICANT: Mrs.J.NITHYA, W/O.Mr.JAYAGANESAN.

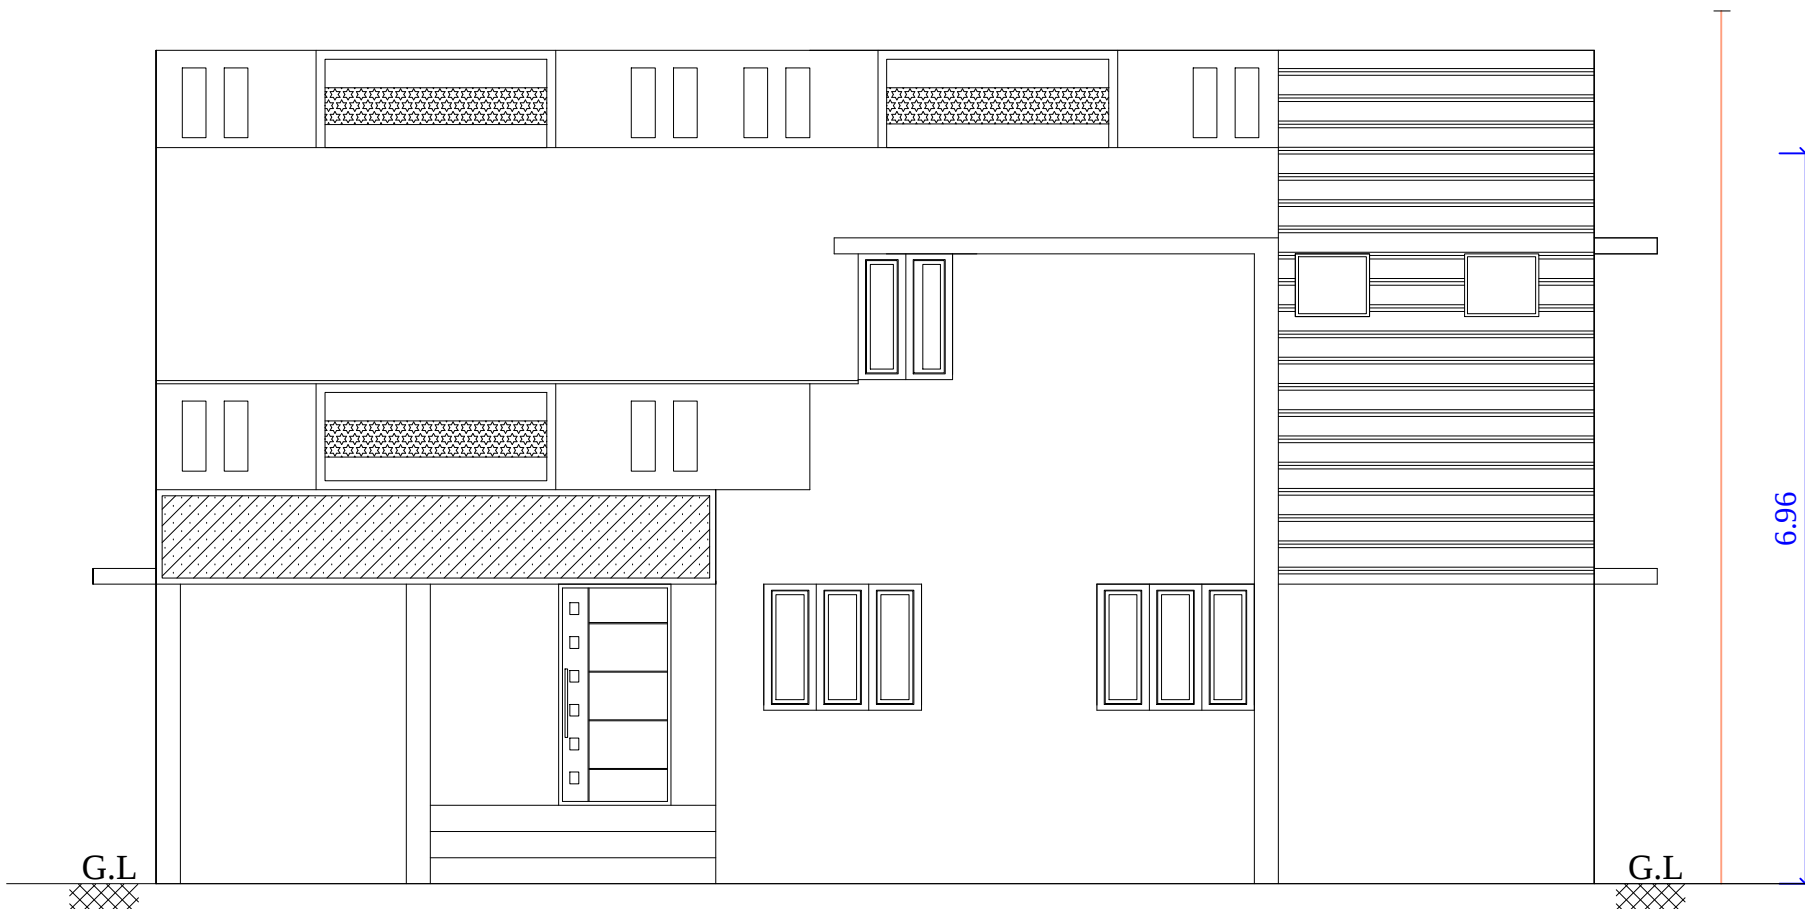


FRONT ELEVATION

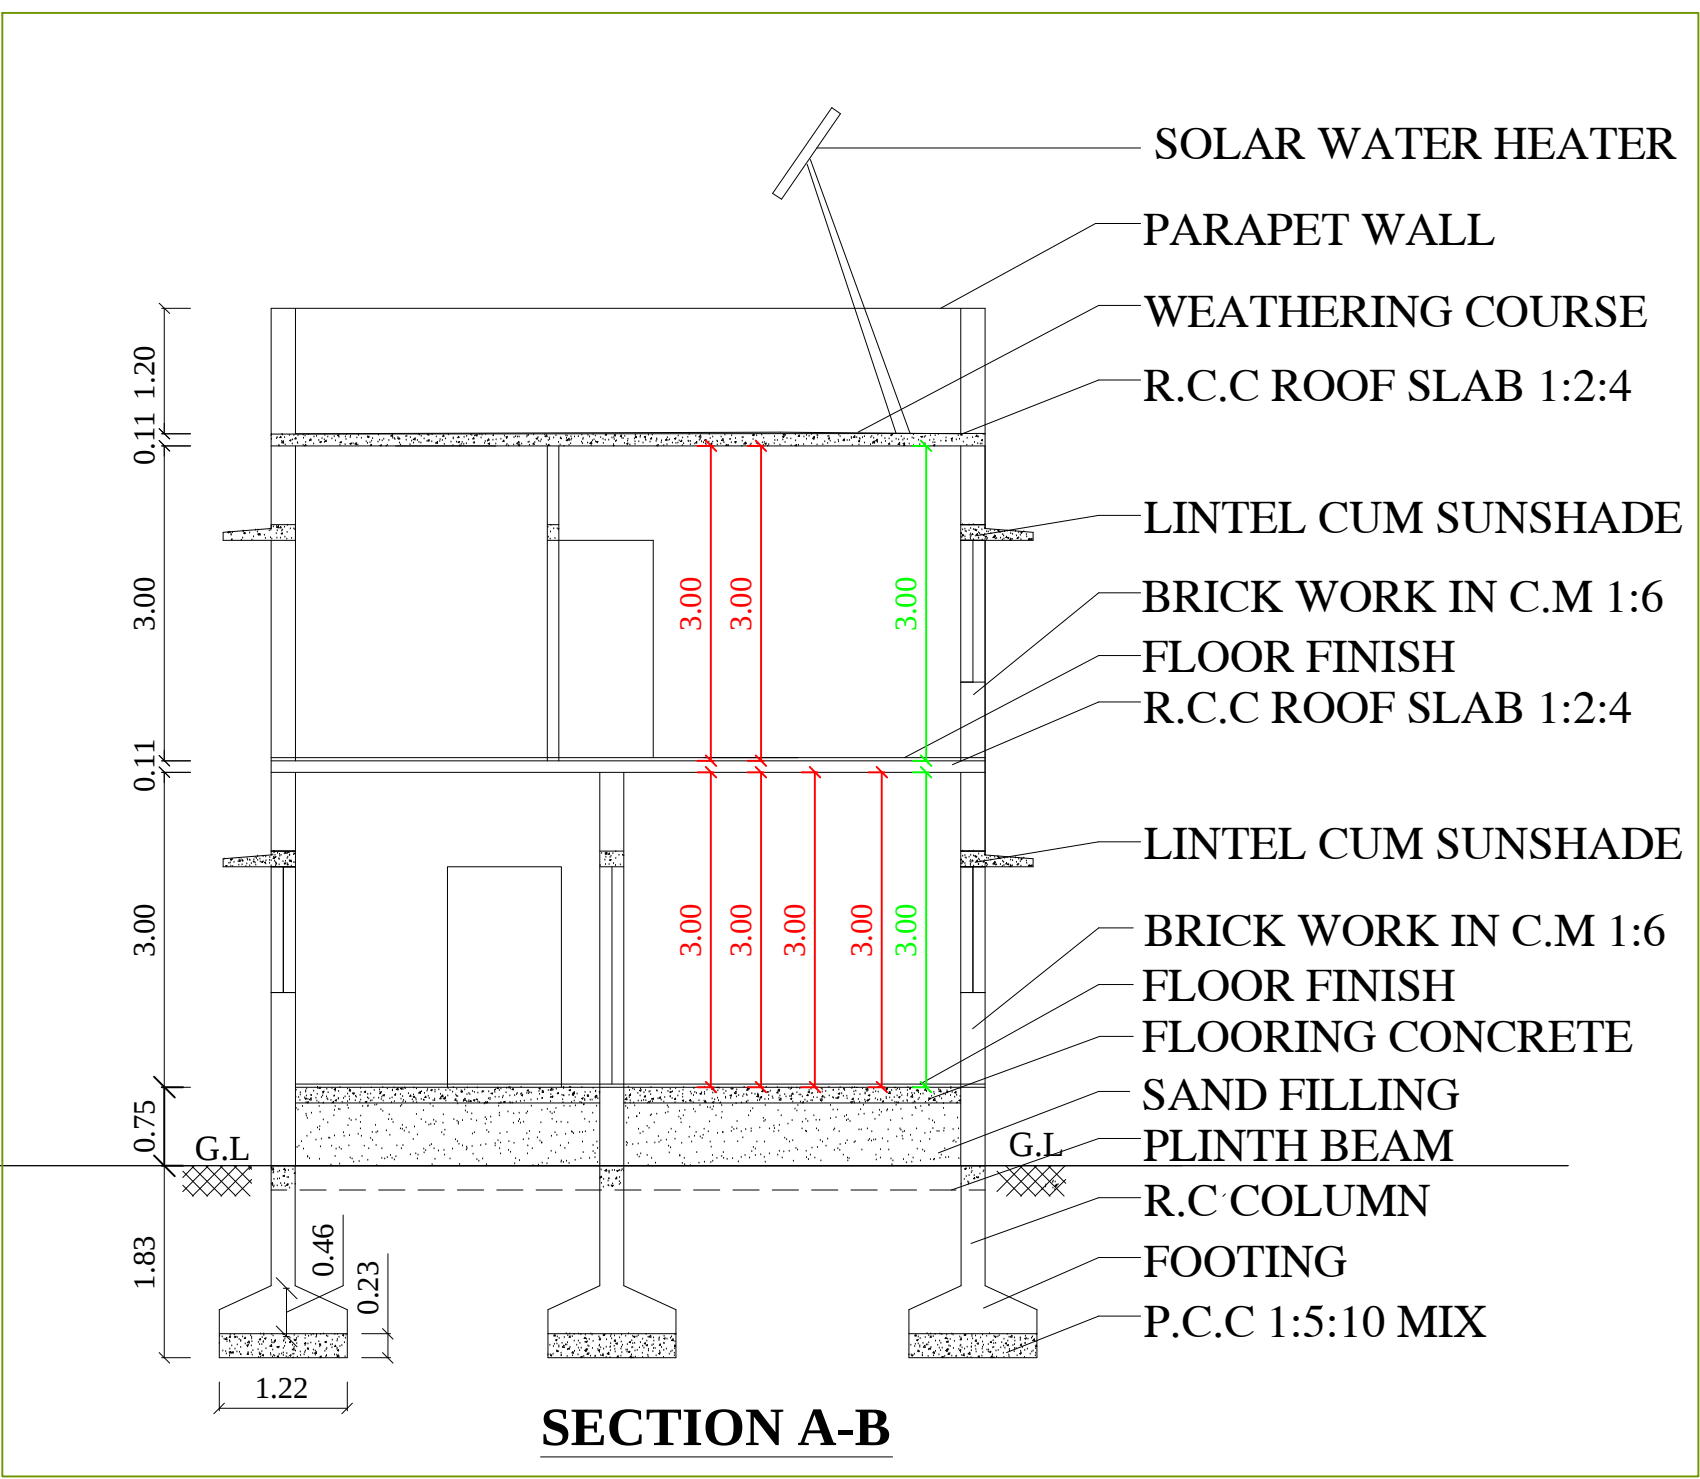


SCALE - 1:100

SECTION A-B


KEY PLAN (NOT TO SCALE)

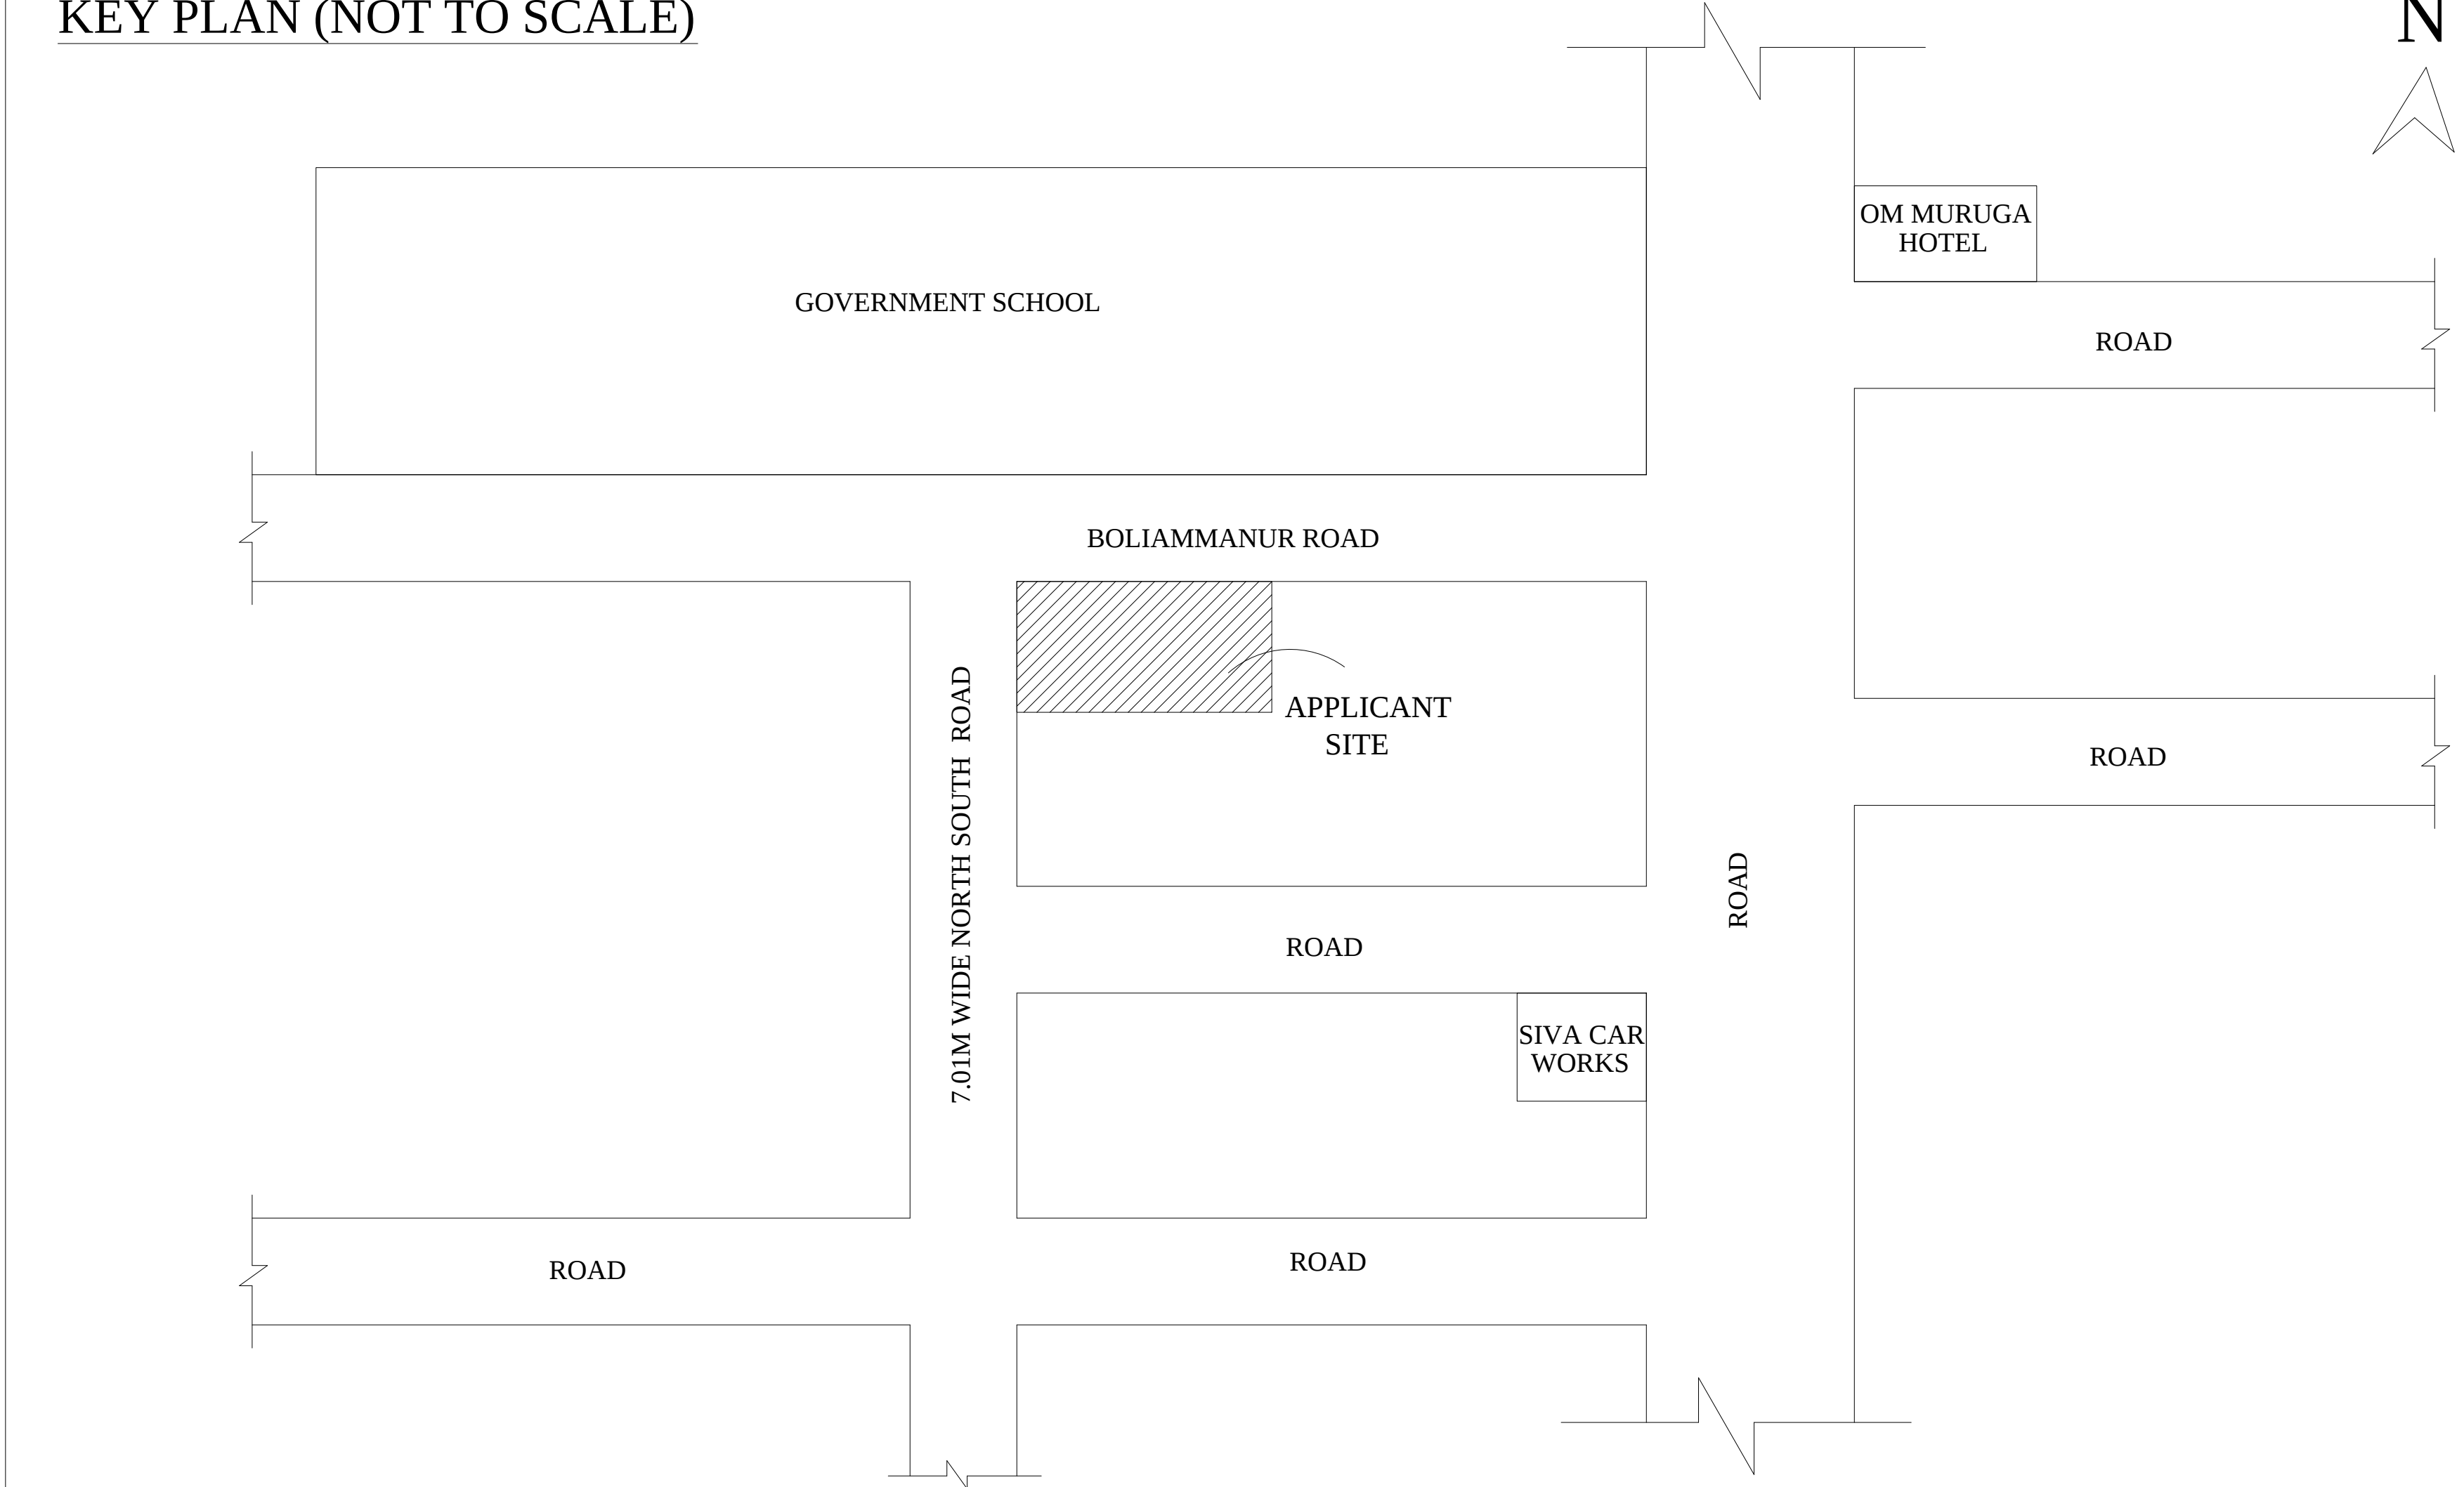


SITE PLAN (SCALE - 1:100)

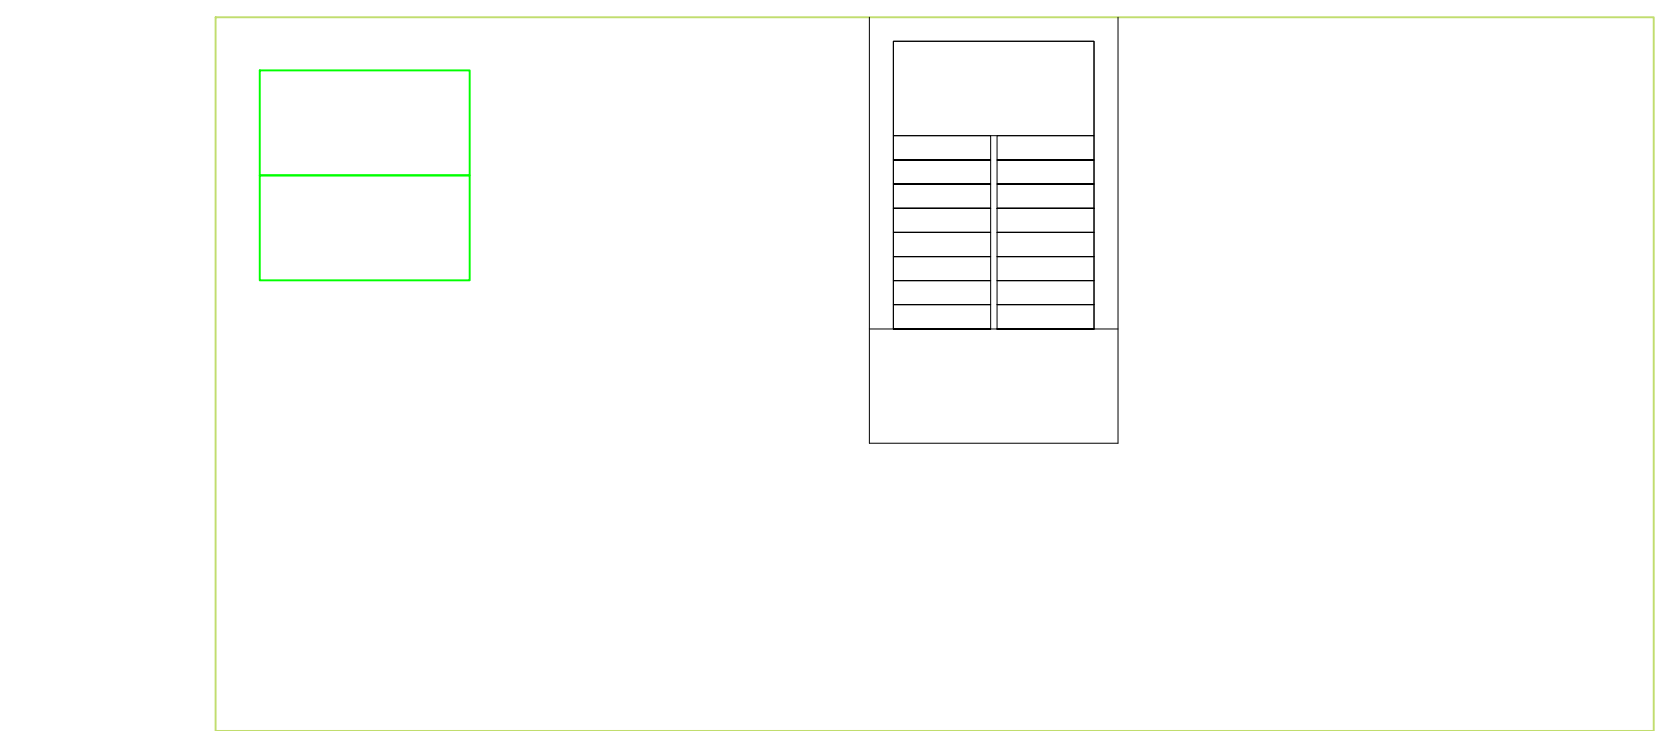

TERRACE FLOOR PLAN


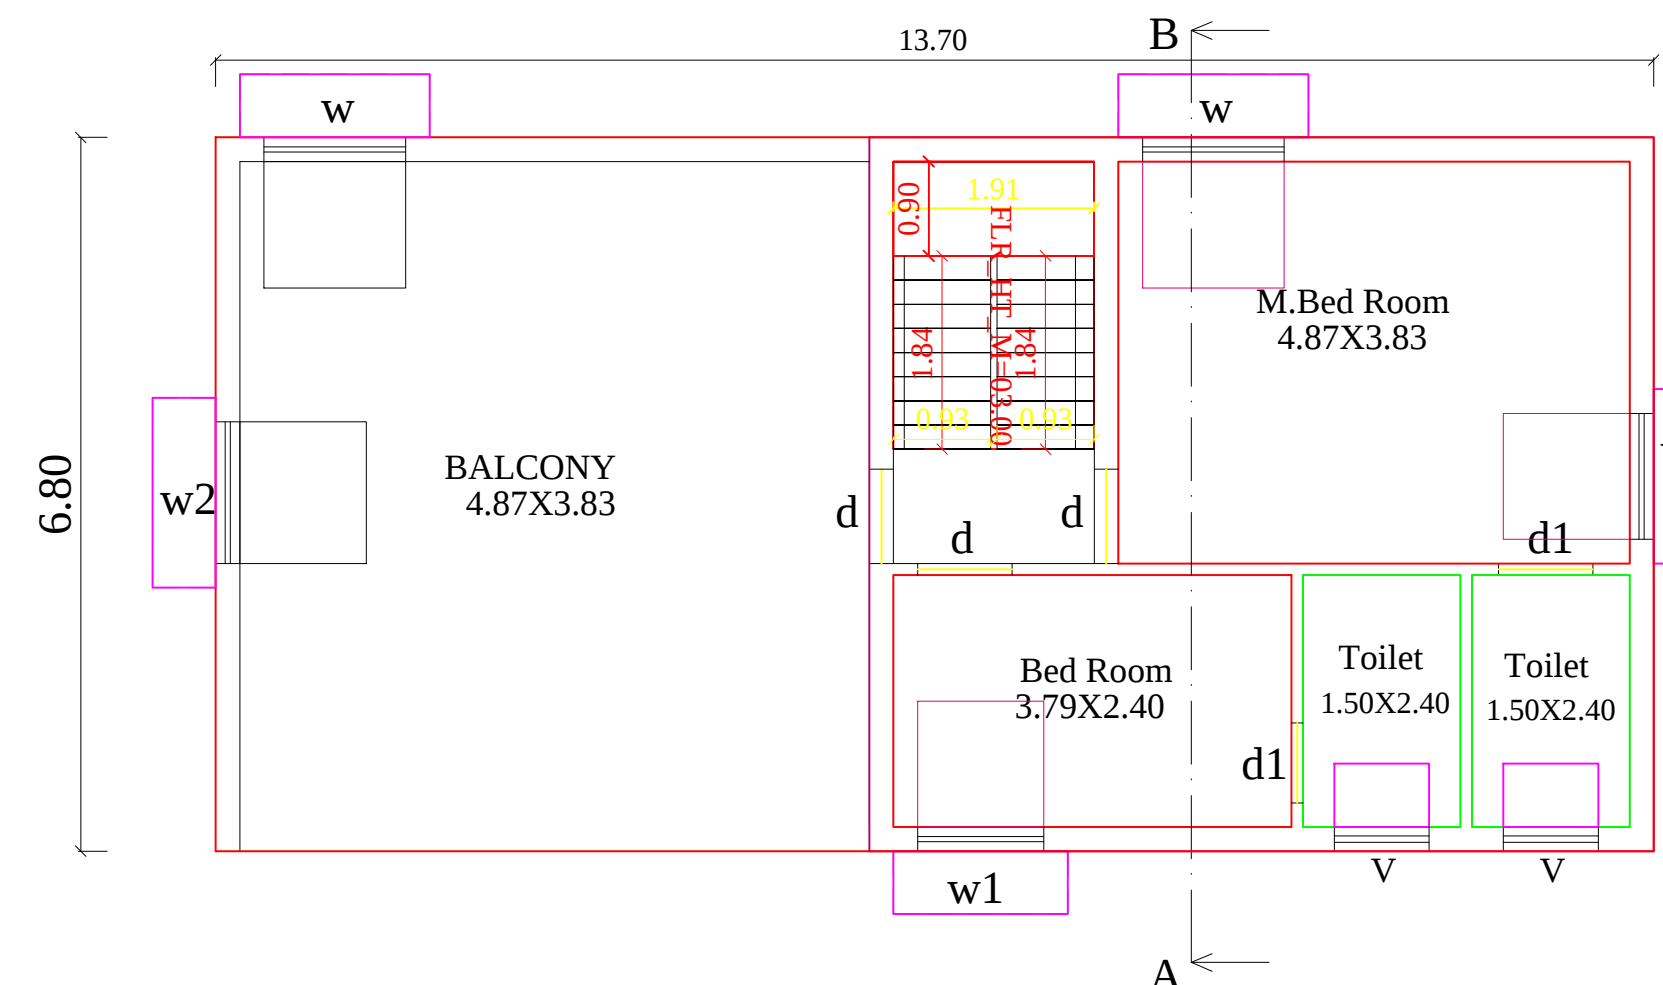


FIRST FLOOR PLAN

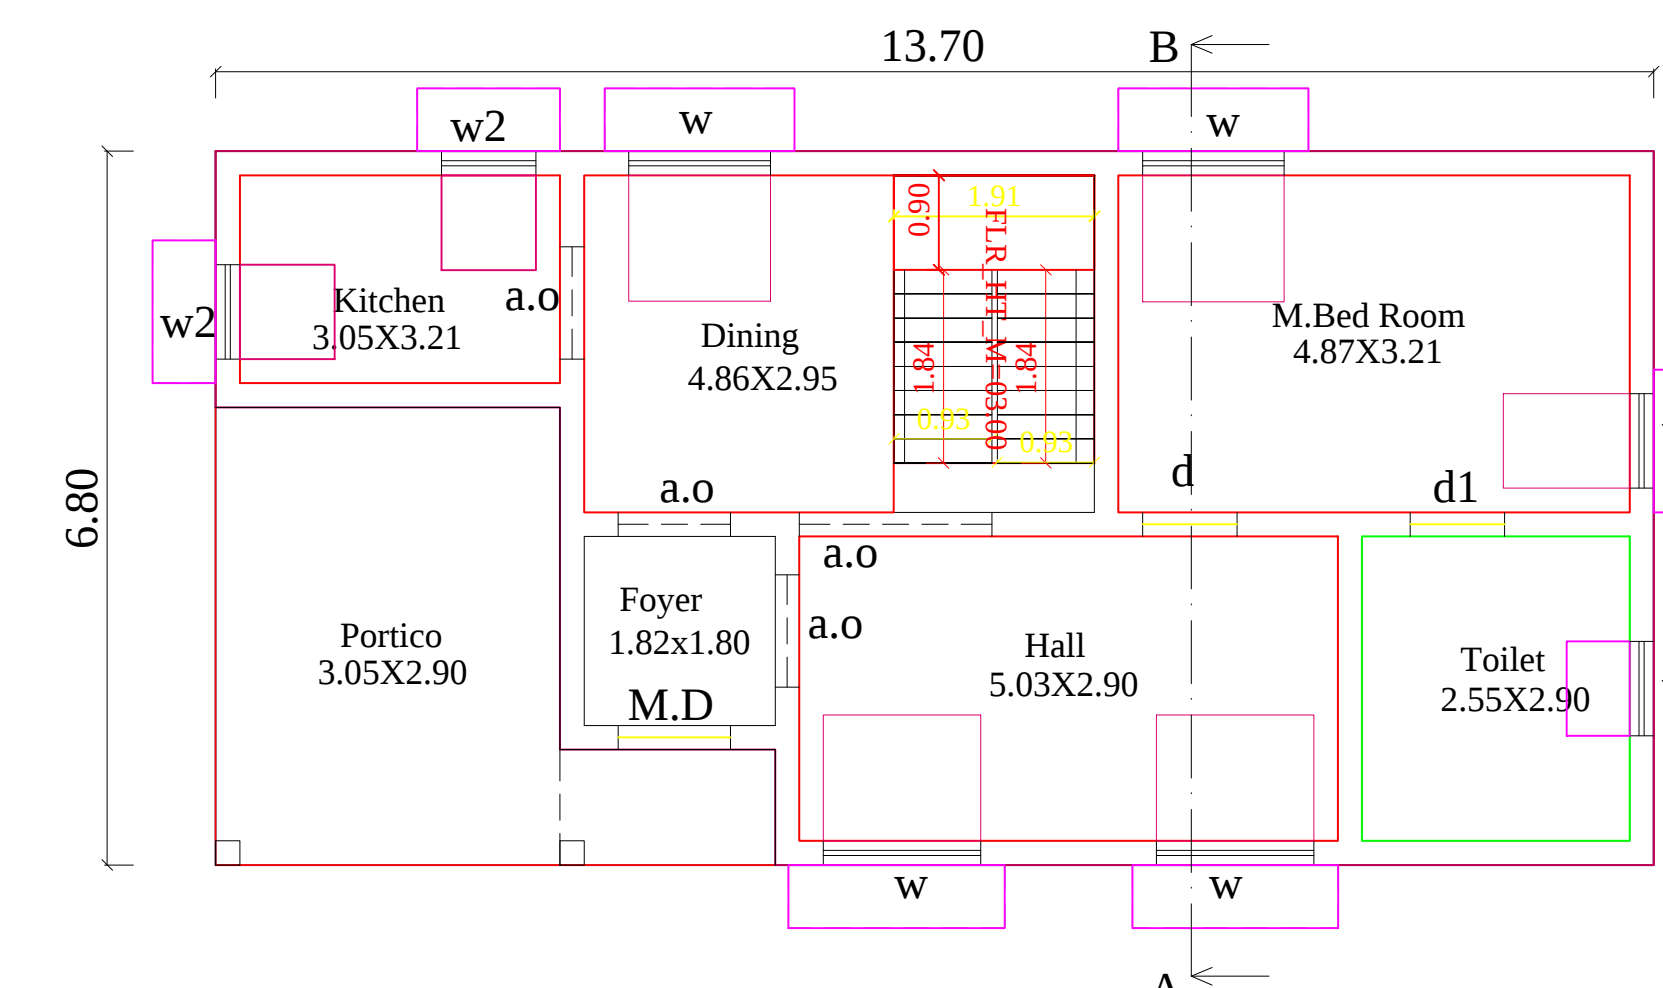

GROUND FLOOR PLAN

12.40M WIDE EAST WEST BOLIAMMANUR ROAD

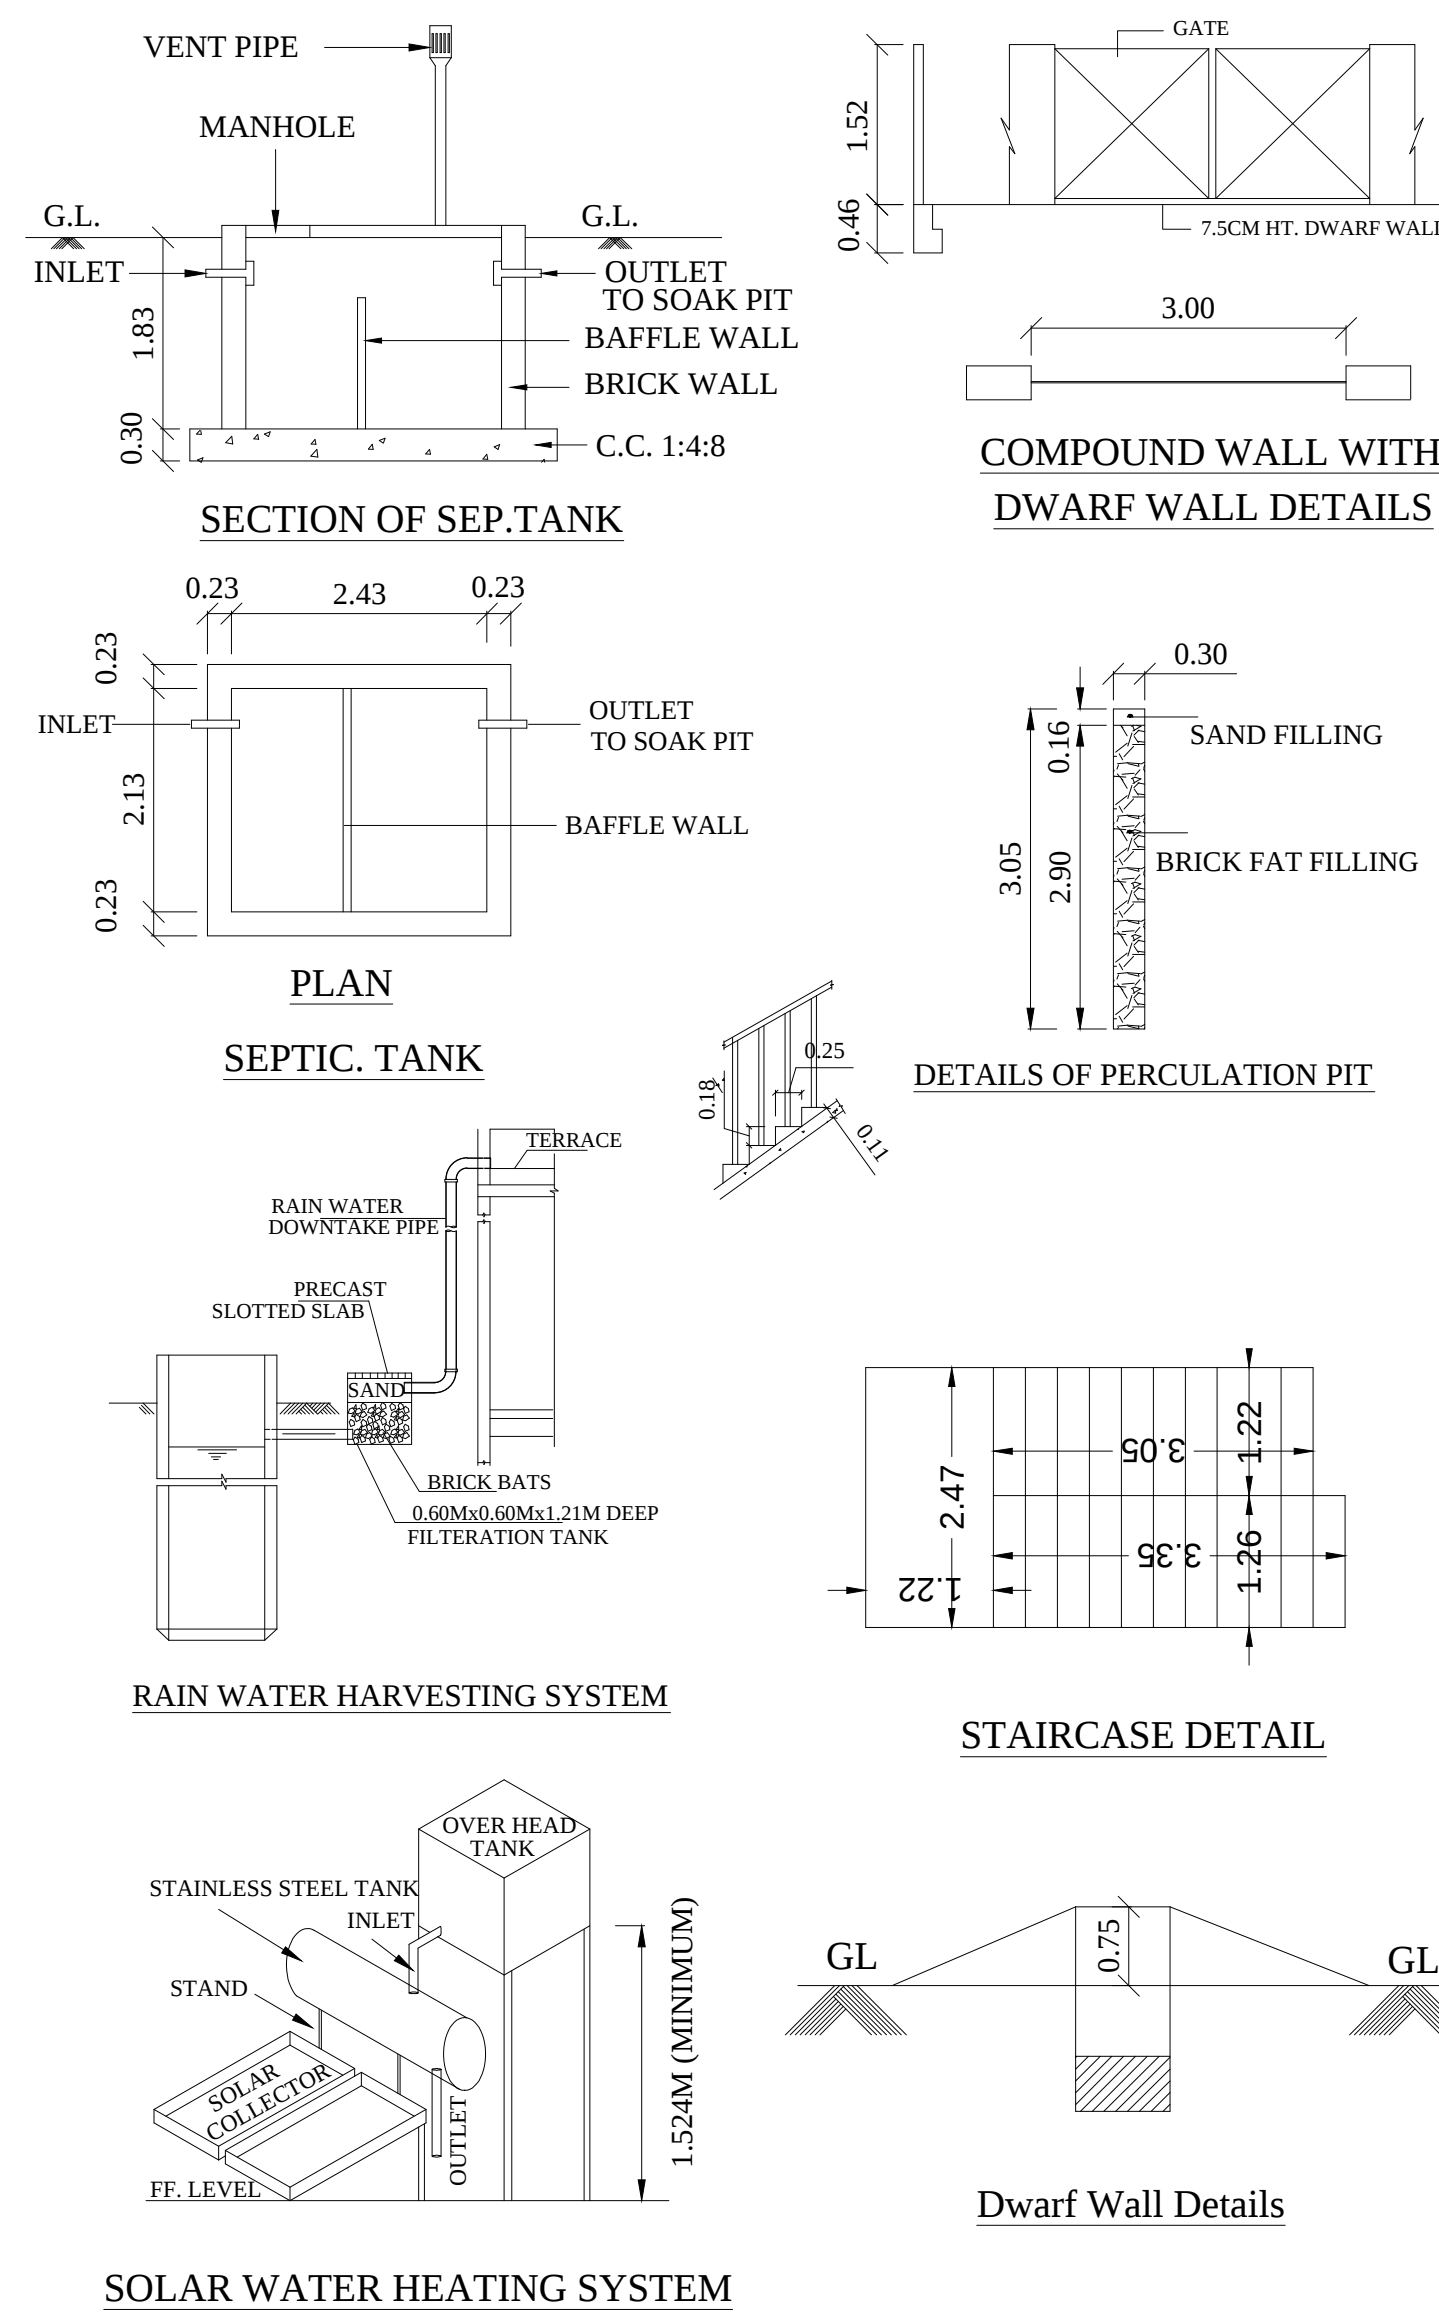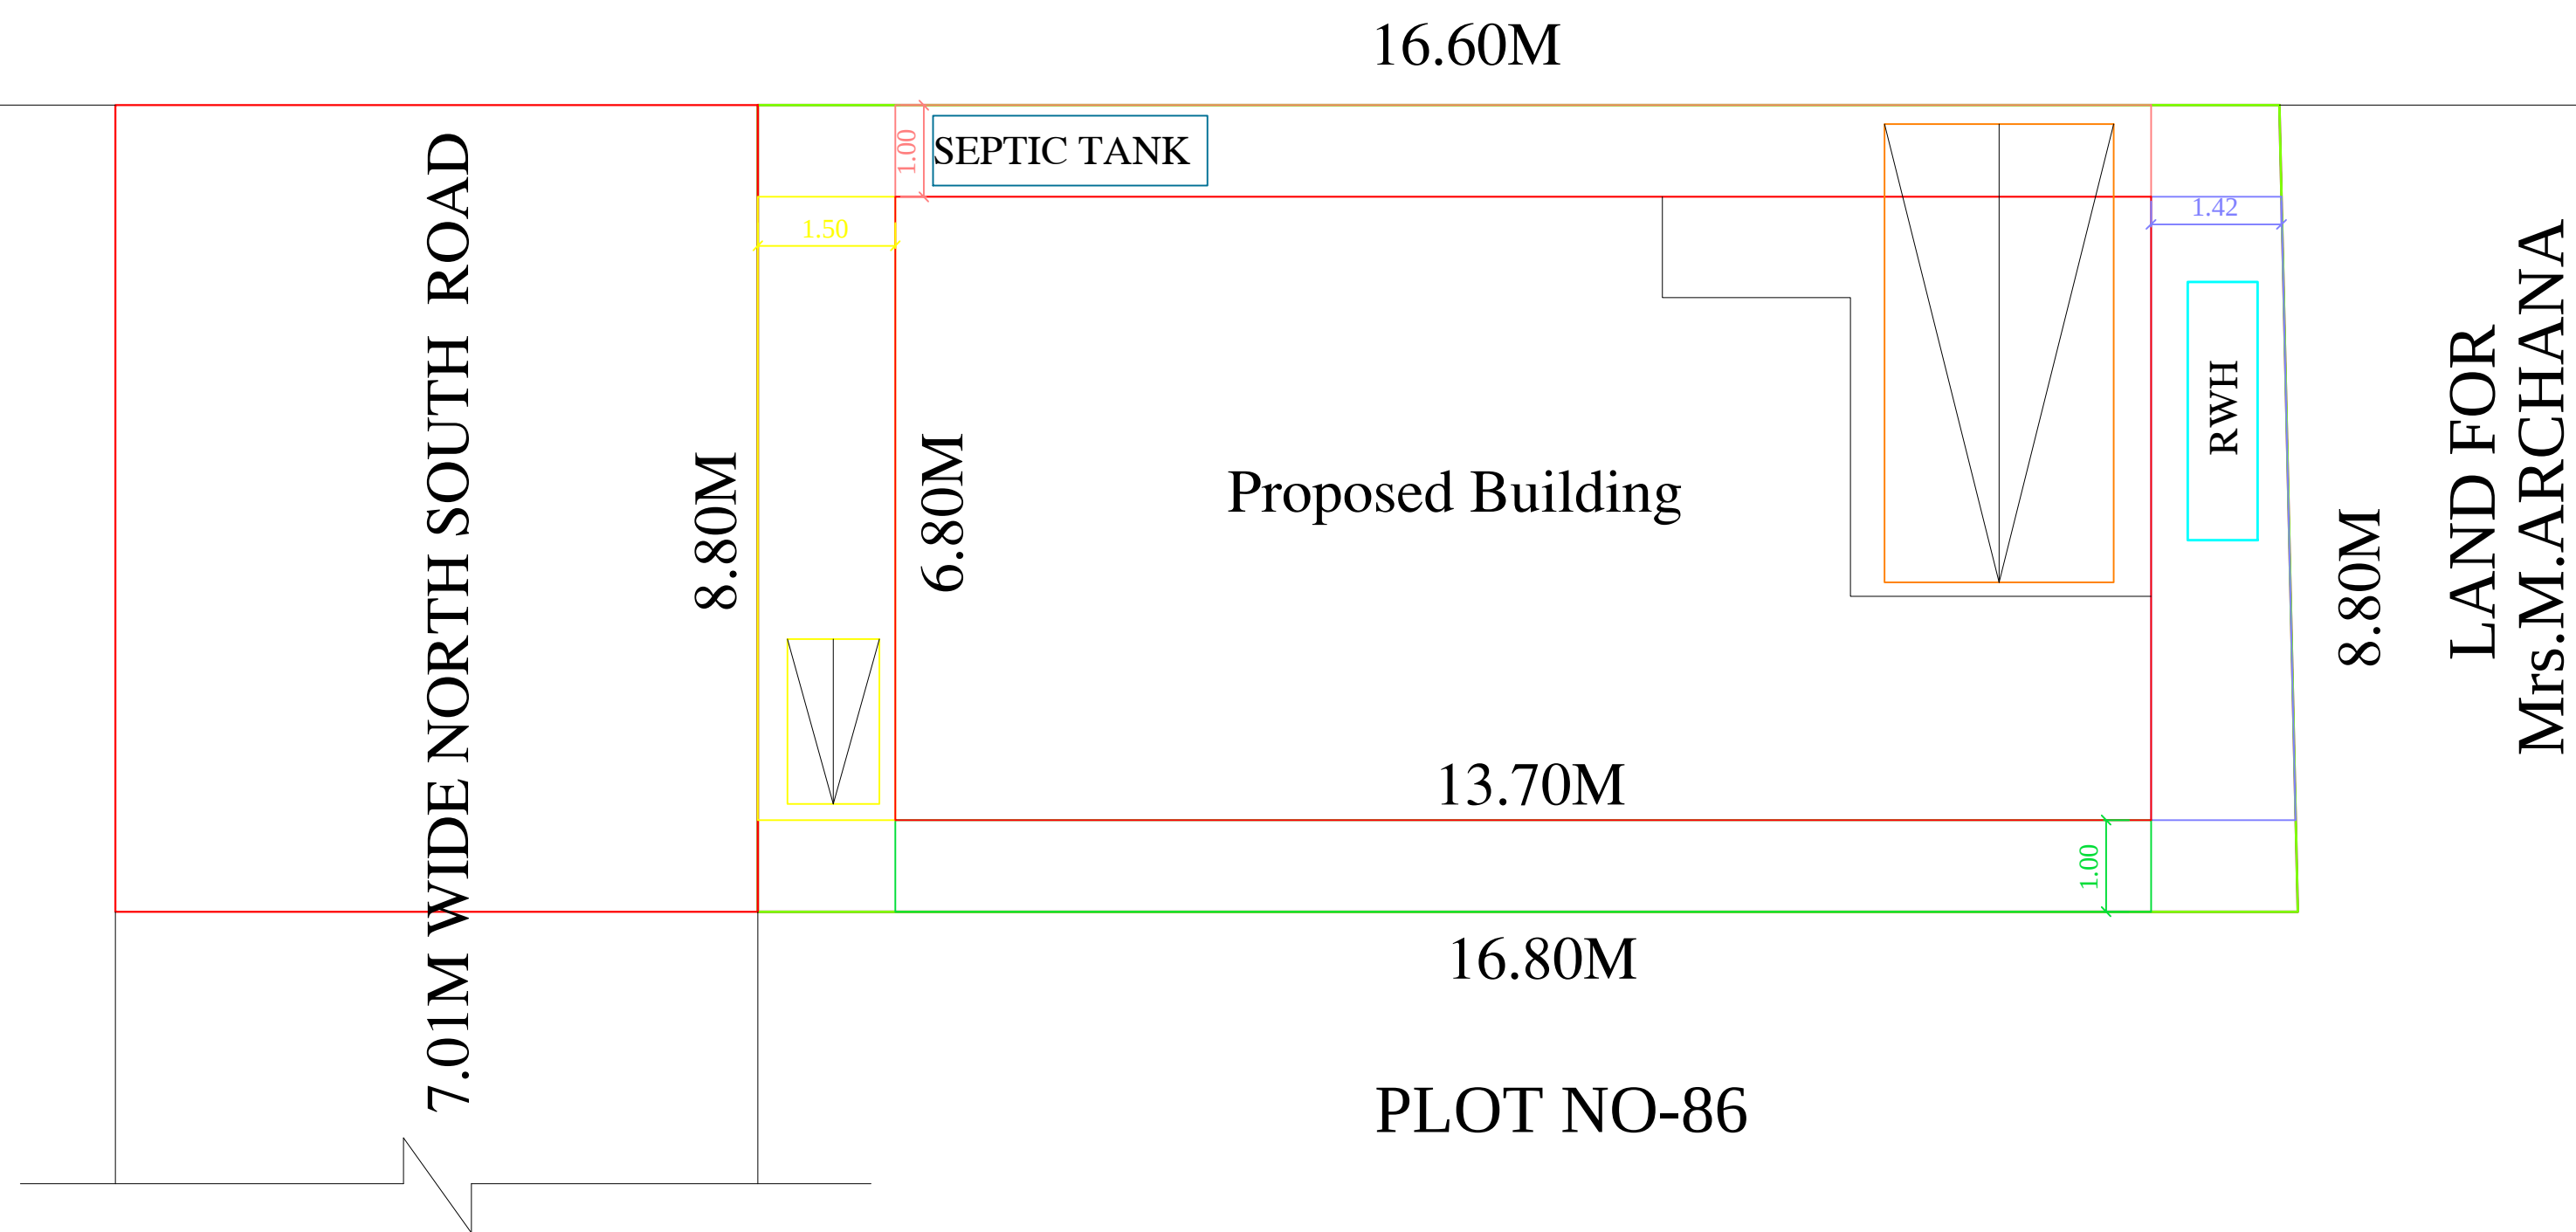

OFFICE USE

AREA STATEMENT	SQ.FT	SQ.MT
PLOT EXTENT (As Per DOCUMENT)	1595.00	148.18
PLOT EXTENT (As Per TSLR)		148.00
SUPER IMPOSED PLOT AREA		146.96
GROUND FLOOR	1002.77	93.16
FIRST FLOOR	1002.77	93.16
FSI		1.25
PLOT COVERAGE		63.91

JOINERIES DETAILS

M.D - MAIN DOOR	-	1.52 X 2.10
D - DOOR	-	0.90 X 2.10
D1 - DOOR	-	0.76 X 2.10
W - WINDOW	-	1.50 X 1.20
W1 - WINDOW	-	0.90 X 1.20
W2 - WINDOW	-	1.20 X 0.90
V - VENTILATOR	-	0.90 X 0.60

REFERENCE

APPLICANT SITE ☒ PRO- BUILDING ☐ ROAD ☐

SPECIFICATION

SPECIFICATION'S ARE SHOWN IN AS SECTIONAL DIAGRAM A"-B". SEPTIC TANK IS PROVIDED. RAIN WATER STORAGE SYSTEM ARE PROVIDED. SOLAR WATER HEATER TO BE PROVIDED. ALL DIMENSION IN AREA METER.

Ganesan
Er. R.P. GANESAN,D.C.E.,L.B.S.,
CONSULTING CIVIL ENGINEER,
ODDANCHATRAM-624 619
Cell: 98421-40092

REGISTERED ENGINEER

Er.R.P.GANESAN,DCE.,L.B.S.,
Consulting Civil Engineer,
Oddanchatram-624619,
Dindigul Dist.
Cell:98421-40092
REGISTERED ENGINEER

Mrs.NITHYA
APPLICANT

QR CODE

