


PLAN SHOWING THE PROPOSED CONSTRUCTION OF SHOPPING(COMMERCIAL BUILDING) IN DOOR.NO:
6-14-42 SF.NO:AS PER DOC-418/2 PART,SF.NO:AS PER PATT A-418/1A1,PATT A.NO:3811 @ MAYANA ROAD,
BATLAGUNDU TOWN PANCHAYAT,NILAKOTTAI TK,DINDIGUL DT.
APPLICANT : MR.S.GOPINATH S/O SUNDARAPANDIAN

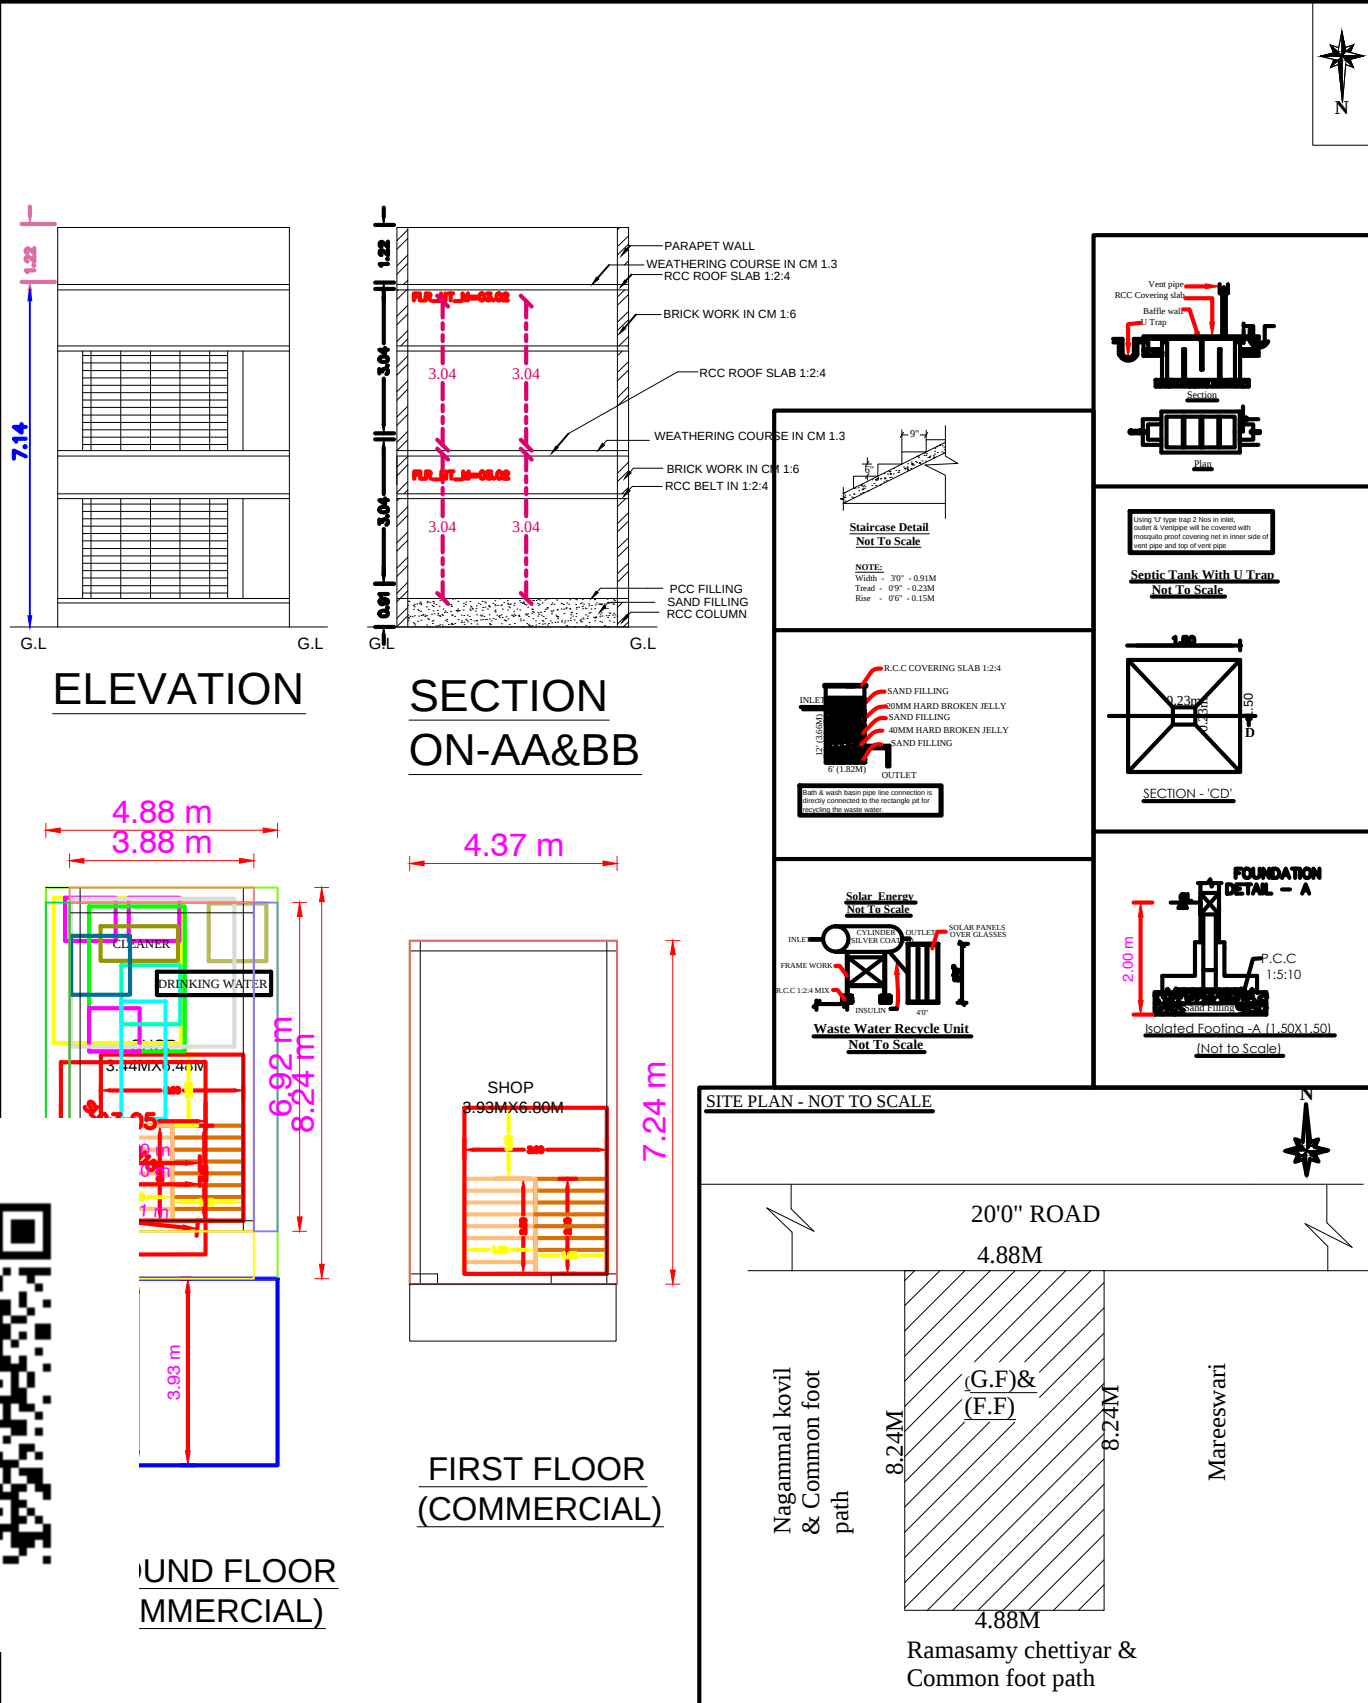

SPECIFICATION:- ALL DETAILS ARE AS SHOWN IN SECTION ON ---- "A-B"		
JOINERIES:-		
M.D ---- MAIN DOOR----	4'0" X 7'0"	1.22 X 2.13
D ---- DOOR ----	3'3" X 7'0"	0.99 X 2.13
D1 ----DOOR ----	2'6" X 7'0"	0.76 X 2.13
W1 ----WINDOW----	4'0" X 4'6"	1.22 X 1.37
W ---- WINDOW ----	5'0" X 4'6"	1.52 X 1.37
V ---- VENTILATOR ----	3'0" X 2'0"	0.91 X 0.60
GW ---- GLASS WINDOW ----	3'3" X 10'0"	1.00 X 3.05
AREA DETAILS:-		
	Sq.ft.	Sq.mt.
TOTAL AREA OF SITE AREA	432.00	40.15
PROPOSED CONT G.F. AREA ---	289.12	26.87
PROPOSED CONT F.F. AREA ---	400.00	37.17
OPEN SPACE AREA ----	32.00	2.98
LEGEND:-		
OWNER'S BOUNDARY SHOWN IN GREEN----		
PROPOSED CONSTRUCTION SHOWN IN RED- ----		
EXISTING ROAD SHOWN IN YELLOW- ----		
OFFICE USE ONLY :-		
APPLICANT :- 		
REGISTERED ENGINEER :- ER. M. MICHAEL JOSEPH D.C.E., LEO BUILDERS CONSULTING CIVIL ENGINEER LICENCED BUILDING SURVEYOR REGISTERED ENGINEER, GRADE III Regd No: RE02/2023- GRADE III VALAN AGAM, K. K. NAGAR, BATLAGUNDU-624202 MOBILE : 94864 85843		