




PLAN SHOWING THE PROPOSED CONSTRUCTION OF RCC TERRACED ROOF RESIDENTIAL BUILDING GROUND FLOOR & FIRST FLOOR IN SURVEY NO:124/4A, SUB DIVISION SURVEY NO:124/65, PLOT NO:4, PATTa NO:6430, "JOTHIMUTHU NAGAR" AT WEST AYAKUDI VILLAGE, AYAKUDI TOWN PANCHAYAT, PALANI TALUK, DINDIGUL DISTRICT.

NAME OF THE APPLICANT: Thiru.R.PREM ANAND, S/o.Thiru.T.RADHAKRISHNAN.

மதுரை மண்டல நகர் ஊரமைப்பு துணை இயக்குநர் அவர்களால் ம.வ/மா.ந.ஊ.து.அ.(திண்டுக்கல்)எண்.24/2020.
PLOT REGULARIZED BY THE AYAKUDI TOWN PANCHAYAT : செ.மு.ஆணை.எண்: 249/2019/ஆ- Date:28.10.2020.

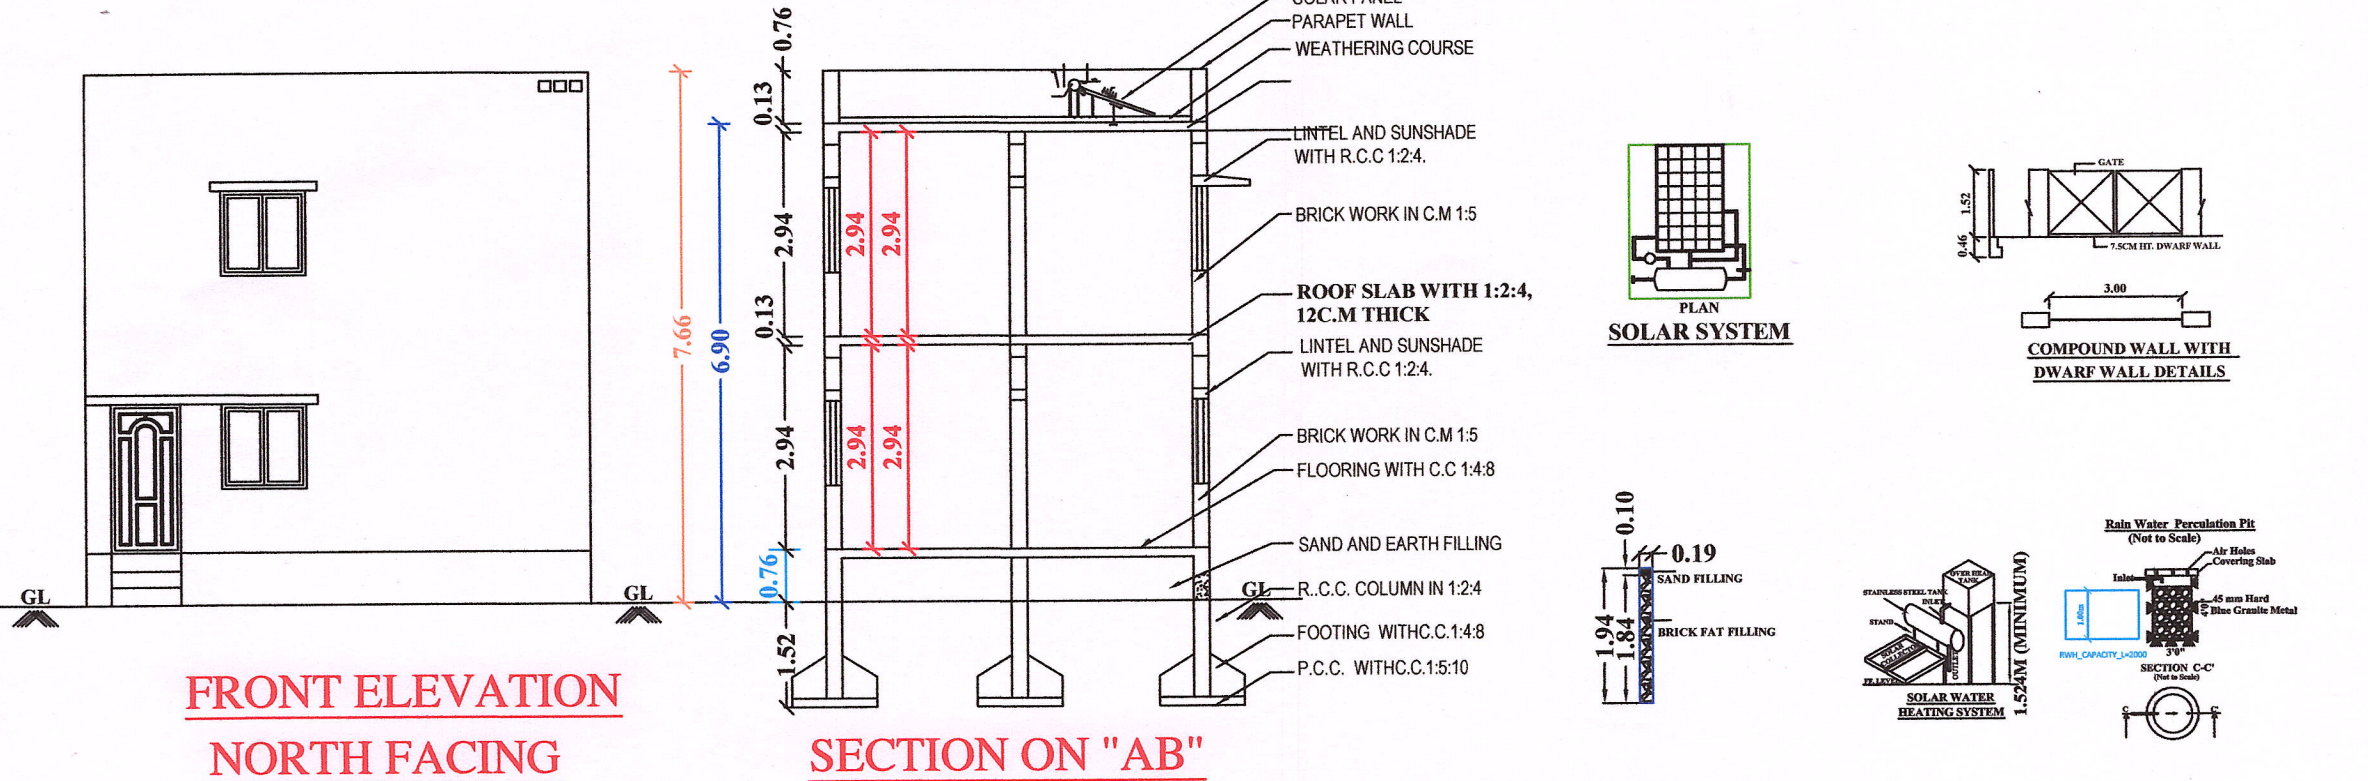

SITE REFERENCE

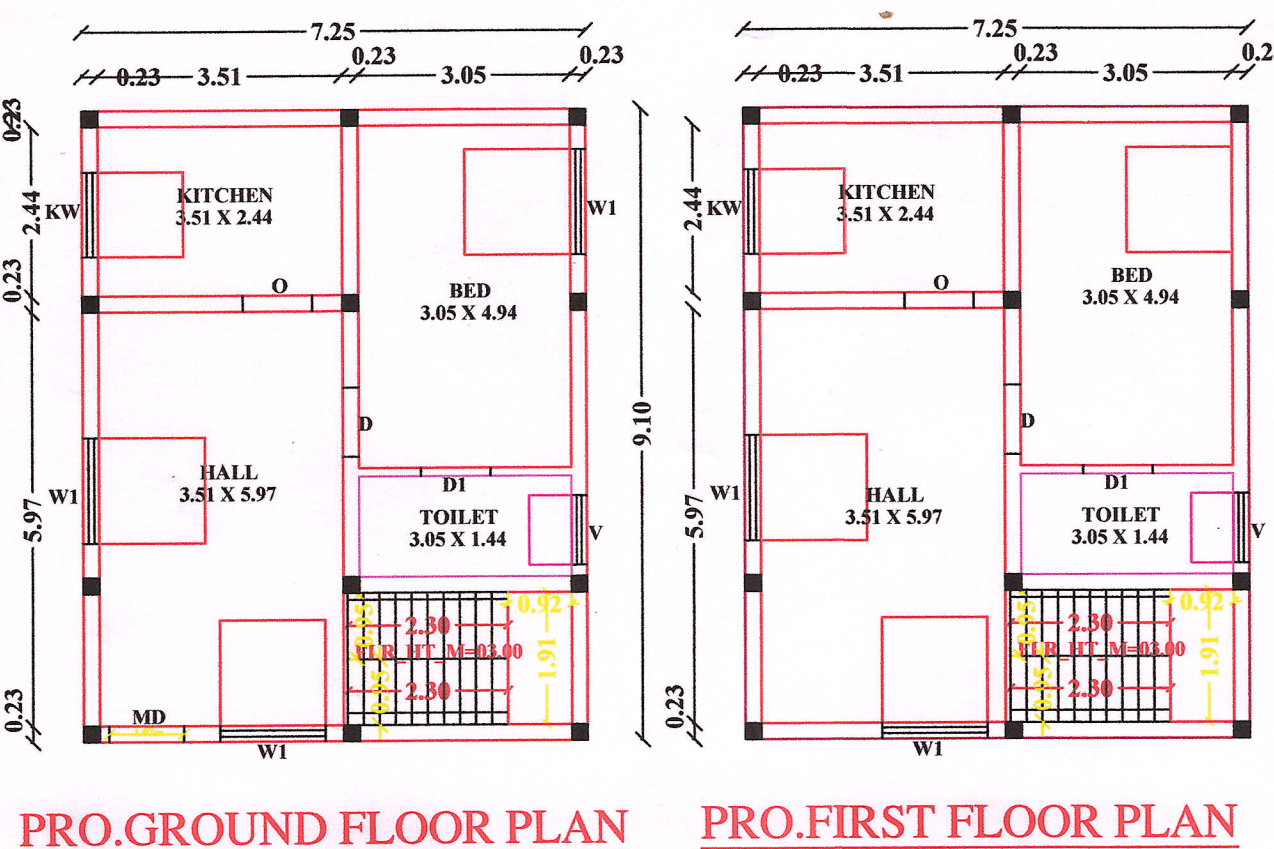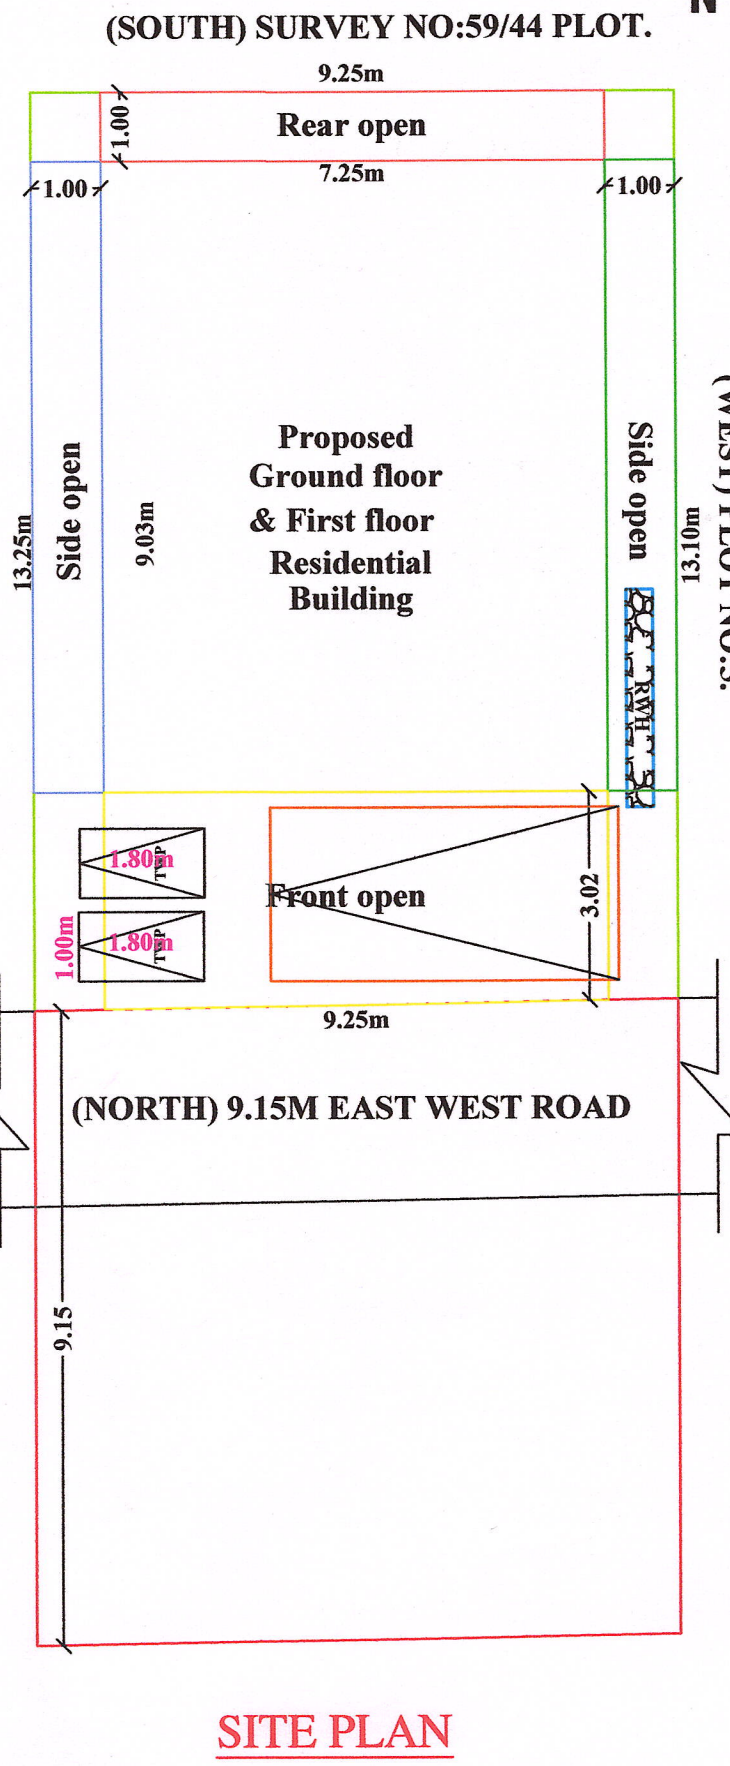

SCHEDULE OF JOINERY		
MD	DOOR	1.06X2.13
D	DOOR	1.00X2.13
D1	DOOR	0.76X2.13
O	OPEN	1.22X2.13
W	WINDOW	1.22X1.22
KW	WINDOW	1.22X1.22
V	VENTILATOR	1.00X0.61

AREA STATEMENT		
	SQ.MT	SQ.FT
PLOT EXTENT (As Per TSLR)	122.00	1313.25
PLOT EXTENT (As Per Document)	121.86	1311.75
SUPER IMPOSED PLOT AREA	121.86	1311.75
PROPOSED GROUND FLOOR	65.96	710.00
PROPOSED FIRST FLOOR	65.96	710.00

Open Space Area	55.90
Building Height	6.90
FSI	1.08
PLOT COVERAGE	54.12 %
CAR PARKING	00
TWO WHEELER PARKING	02

APPLICANT:

(R.PREM ANAND)

REGISTERED ENGINEER

Er. J. RAFAEK D.C.E.,B.B.A.,L.B.S.
Licenced Building Surveyor
AYAKUDI TOWN PANCHAYAT
SRM CONSTRUCTION
5,Balaji complex,(Valluvar Theatre Backside)
Anna Nagar, PALANI - 624 601

DRAWN BY:-

SRM CONSTRUCTION
#1, GV Complex (Behind Valluvar Theatre)
Anna Nagar.Palani,
Mobile : 93623-23288

