


PLAN SHOWING THE PROPOSED CONSTRUCTION OF R.C.C ROOF GROUND AND FIRST FLOOR

RESIDENTIAL BUILDING IN PLOT NO.5, PATTa NO.7353, SURVEY NO.183/35, WEST AYAKUDI VILLAGE,


AYAKUDI TOWN PANCHAYAT, PALANI TALUK, DINDIGUL DISTRICT.

APPLICANT :- Tmt.K.VISHNUPRIYA, W/o.Thiru.K.BHARATH



LAYOUT APPROVAL NO. ம.வ. /ந.ஊ.து.இ.(ம.ம.)எண் .51/2010, நாள்:13.08.2010

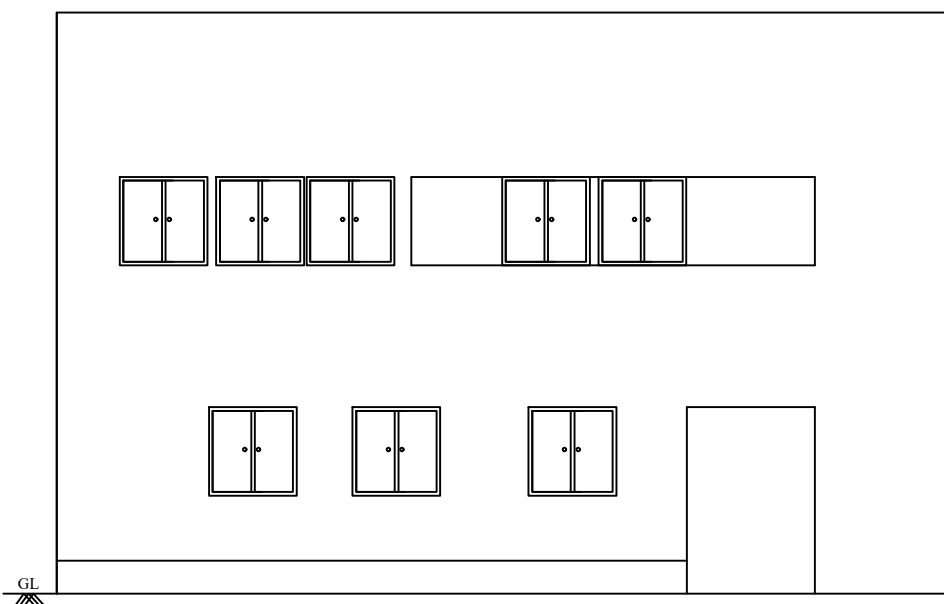


FRONT ELEVATION

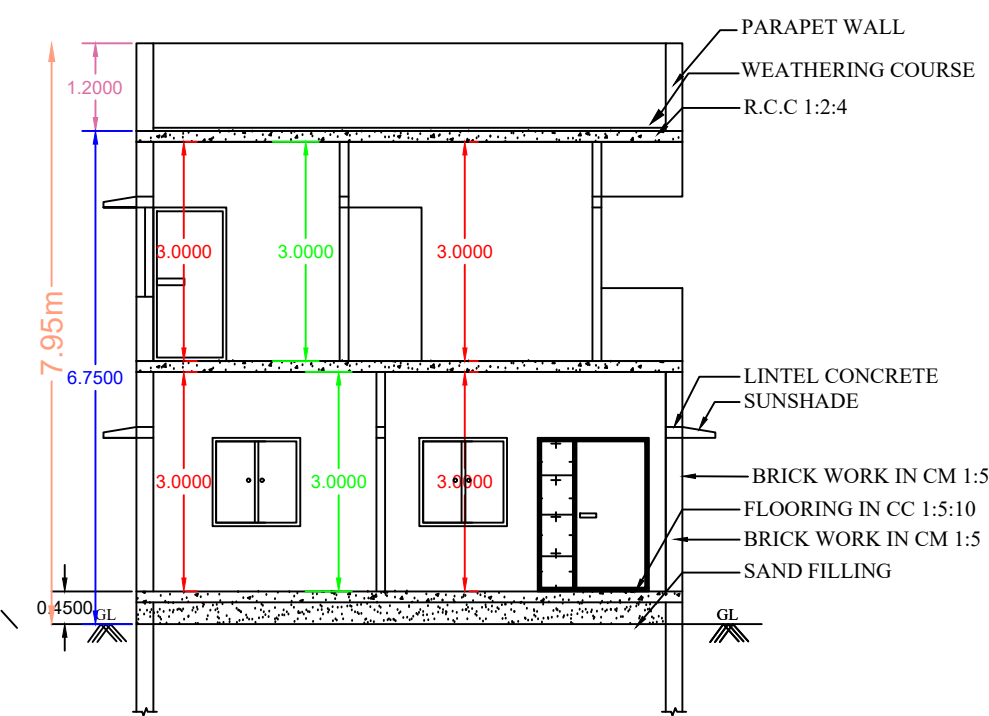



SECTION AB

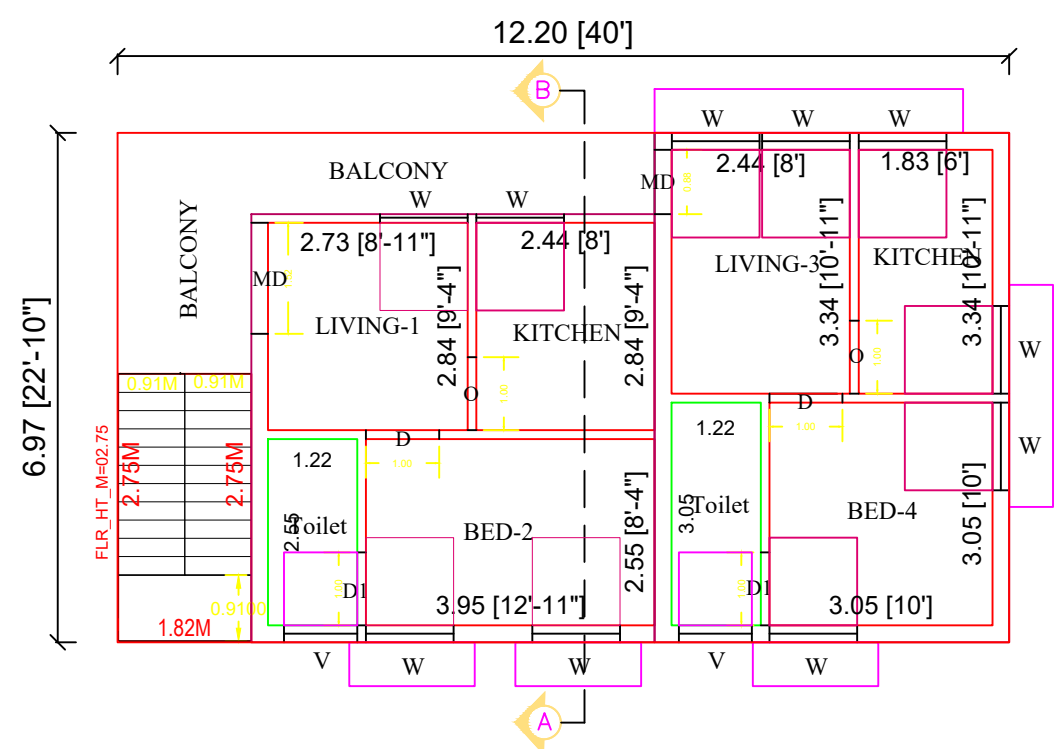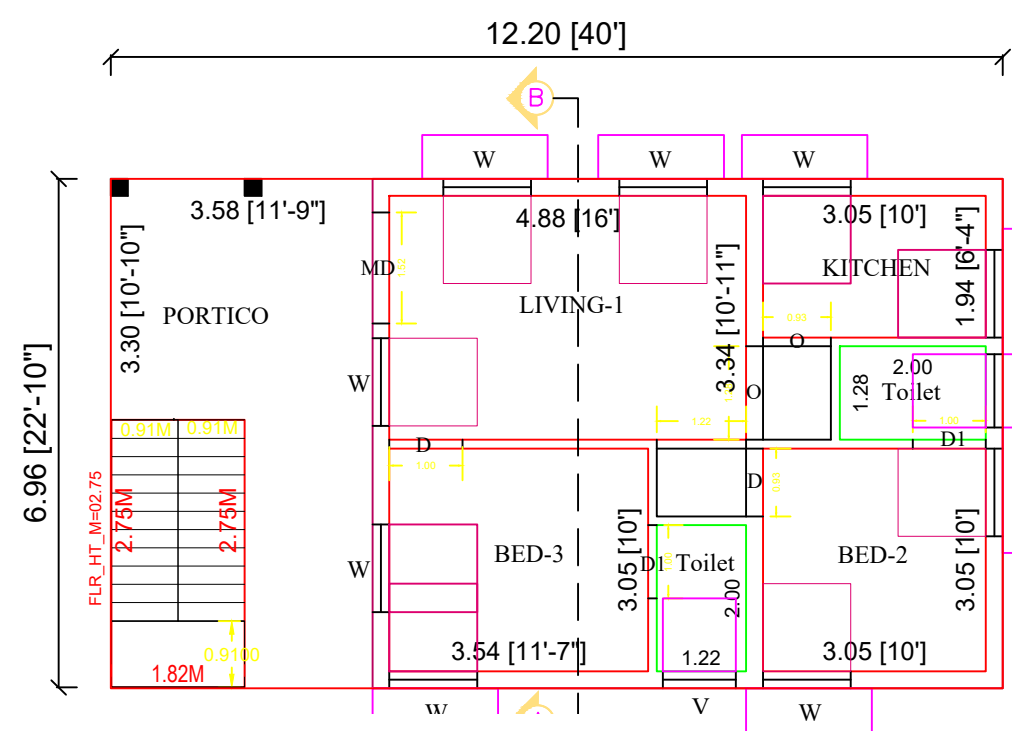

FIRST FLOOR PLAN

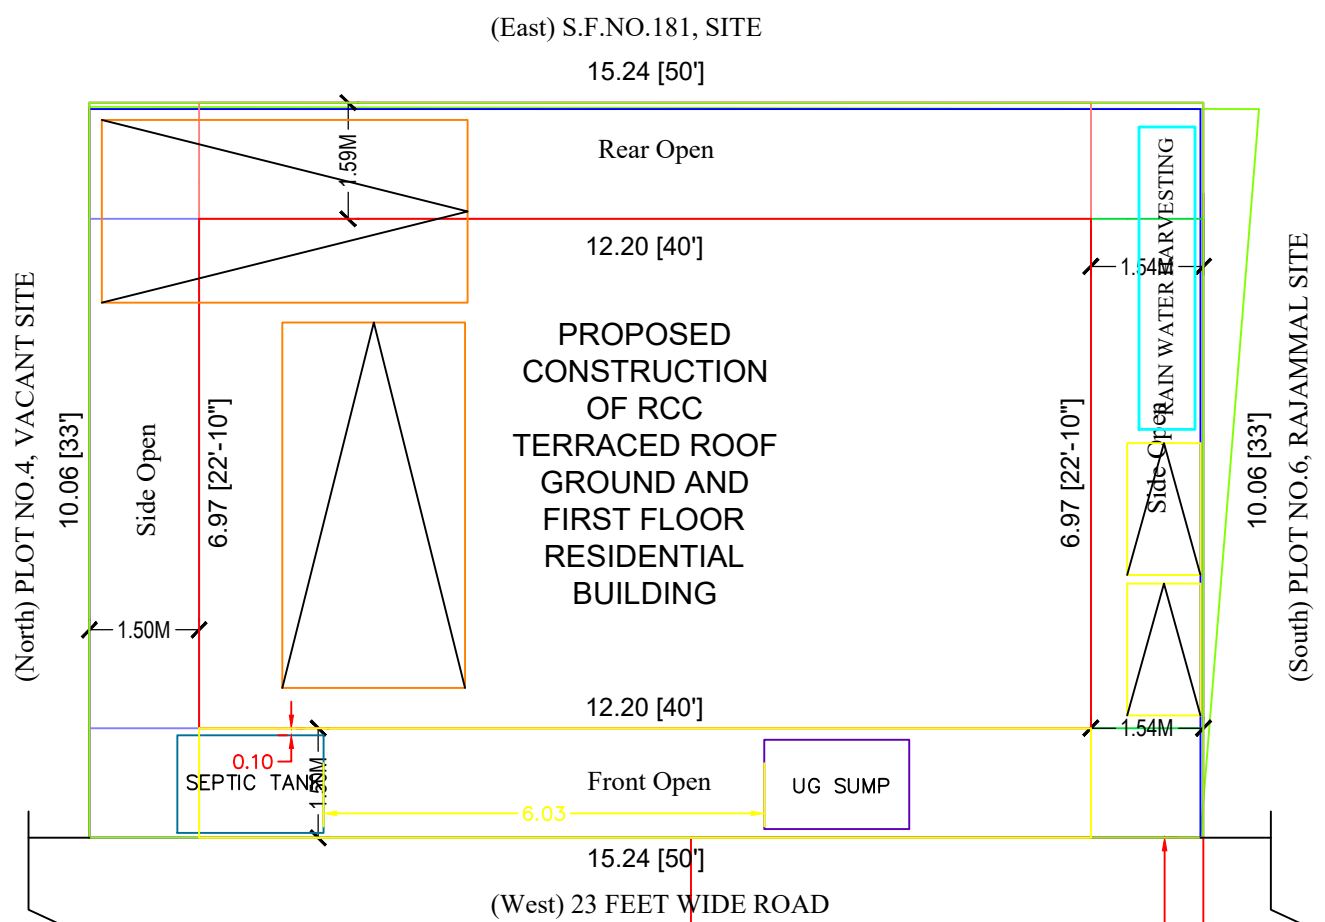

SITE PLAN

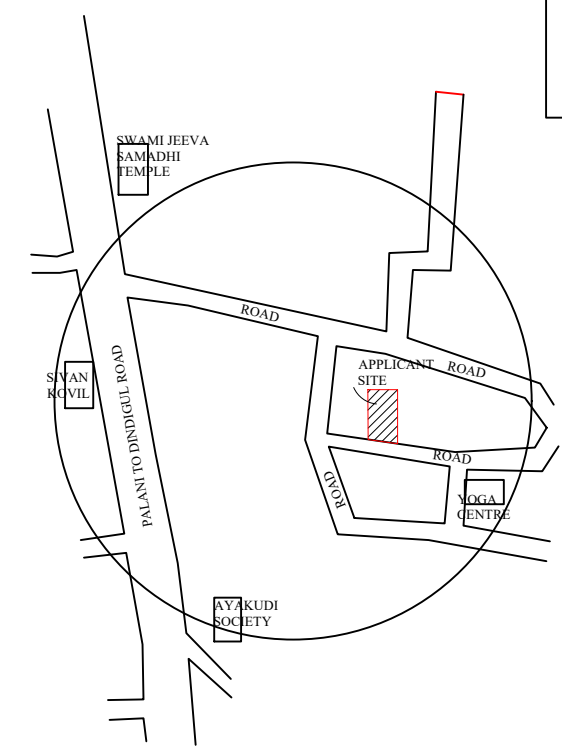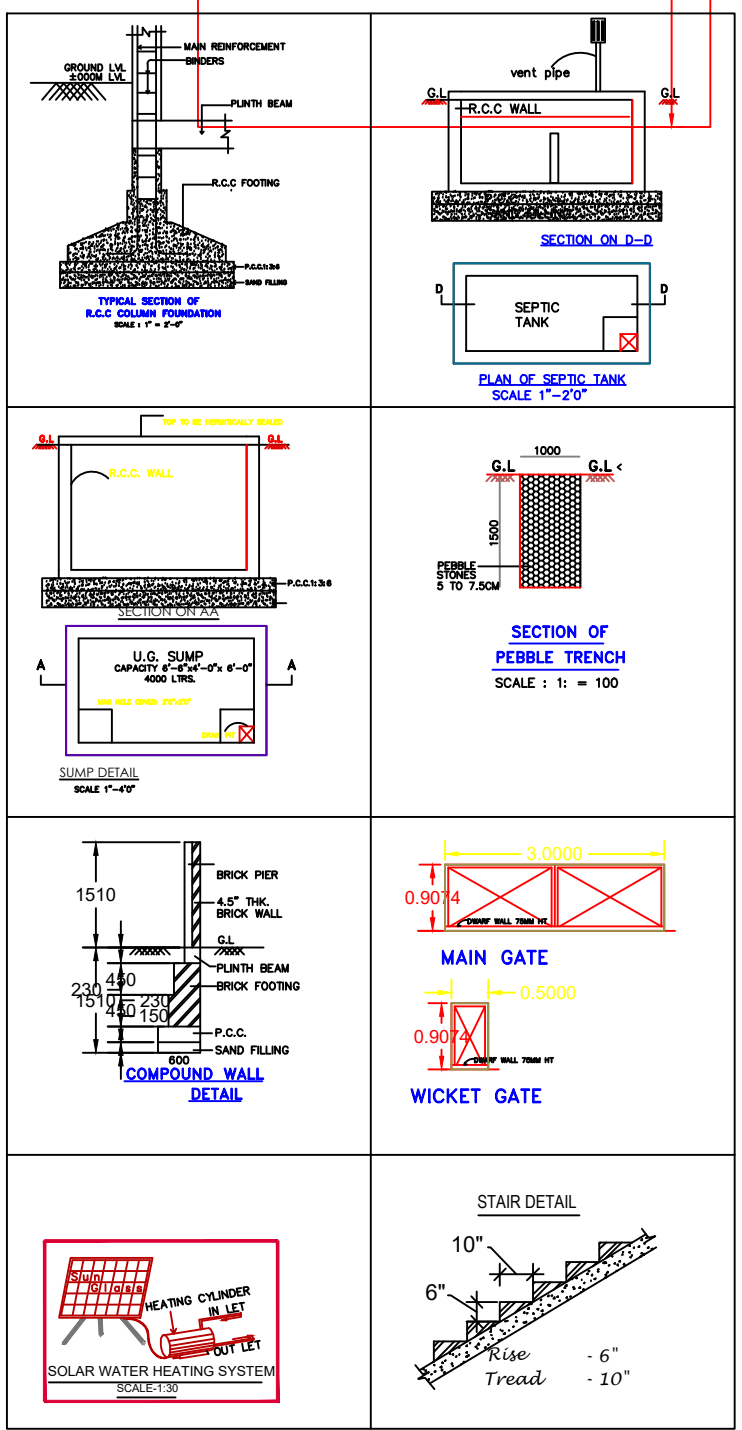

KEY PLAN (not to scale)

TYPE	DESCRIPTION	SIZE
MD	MAIN DOOR	5'-0" X 7'-0"
D	DOOR	3'-3" X 7'-0"
D1	DOOR	3'-0" X 7'-0"
W	WINDOW	4'-0" X 4'-0"
V	VENTILATOR	3'-0" X 3'-0"

AREA STATEMENT	SQ.FT	SQ.M
AREA OF THE SITE AS PER DOCUMENT	1650.00	153.29
AREA OF THE SITE AS PER PATTa	1646.89	153.00
AREA OF THE SITE AS PER SITE	1650.00	153.29
SUPER IMPOSED PLOT AREA	1630.85	151.51
PRO. R.C.C. ROOF GROUND FLOOR	915.04	85.01
PRO. R.C.C. ROOF FIRST FLOOR	915.04	85.01
TOTAL AREA	1830.09	170.02
NON F.S.I AREA	-	-

F.S.I	:	1.10
PLOT COVERAGE	:	55.45%
NO.OF TWO WHEELER PARKING	:	2 Nos
NO.OF CAR PARKING	:	2 Nos

APPLICANT
K. Vishnu Priya

ENGINEER
K. Pachaimuthu
Er. K. PACHAIMUTHU.D.C.E.,
KPM CONSULTANTS,
Registered Engineer Dindigul,
Registration No:RE 18/2024(Gr-III)
186, Palayam, Adivaram,
PALANI - 624 601,
Cell: 99940 41299, 82481 92907