
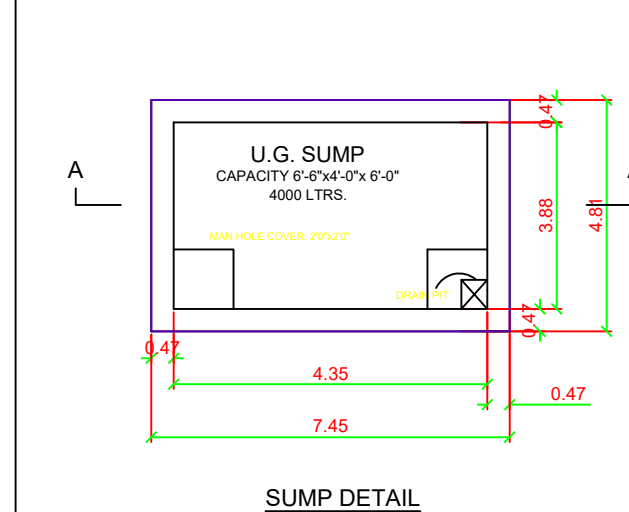
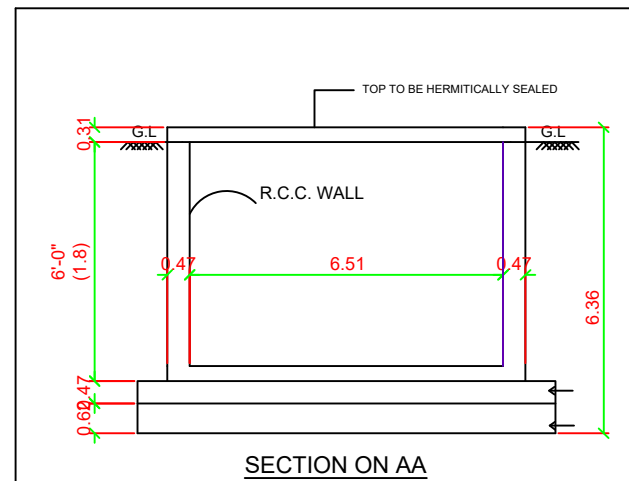
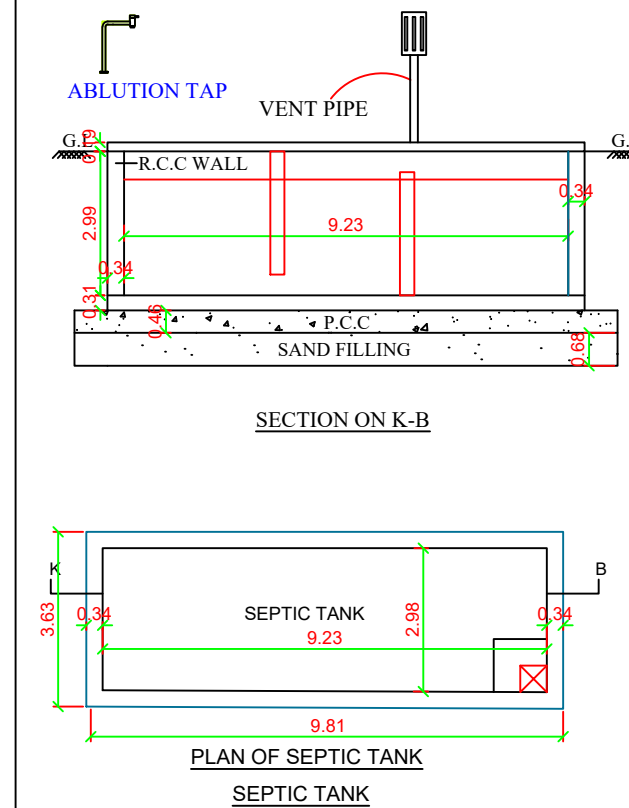
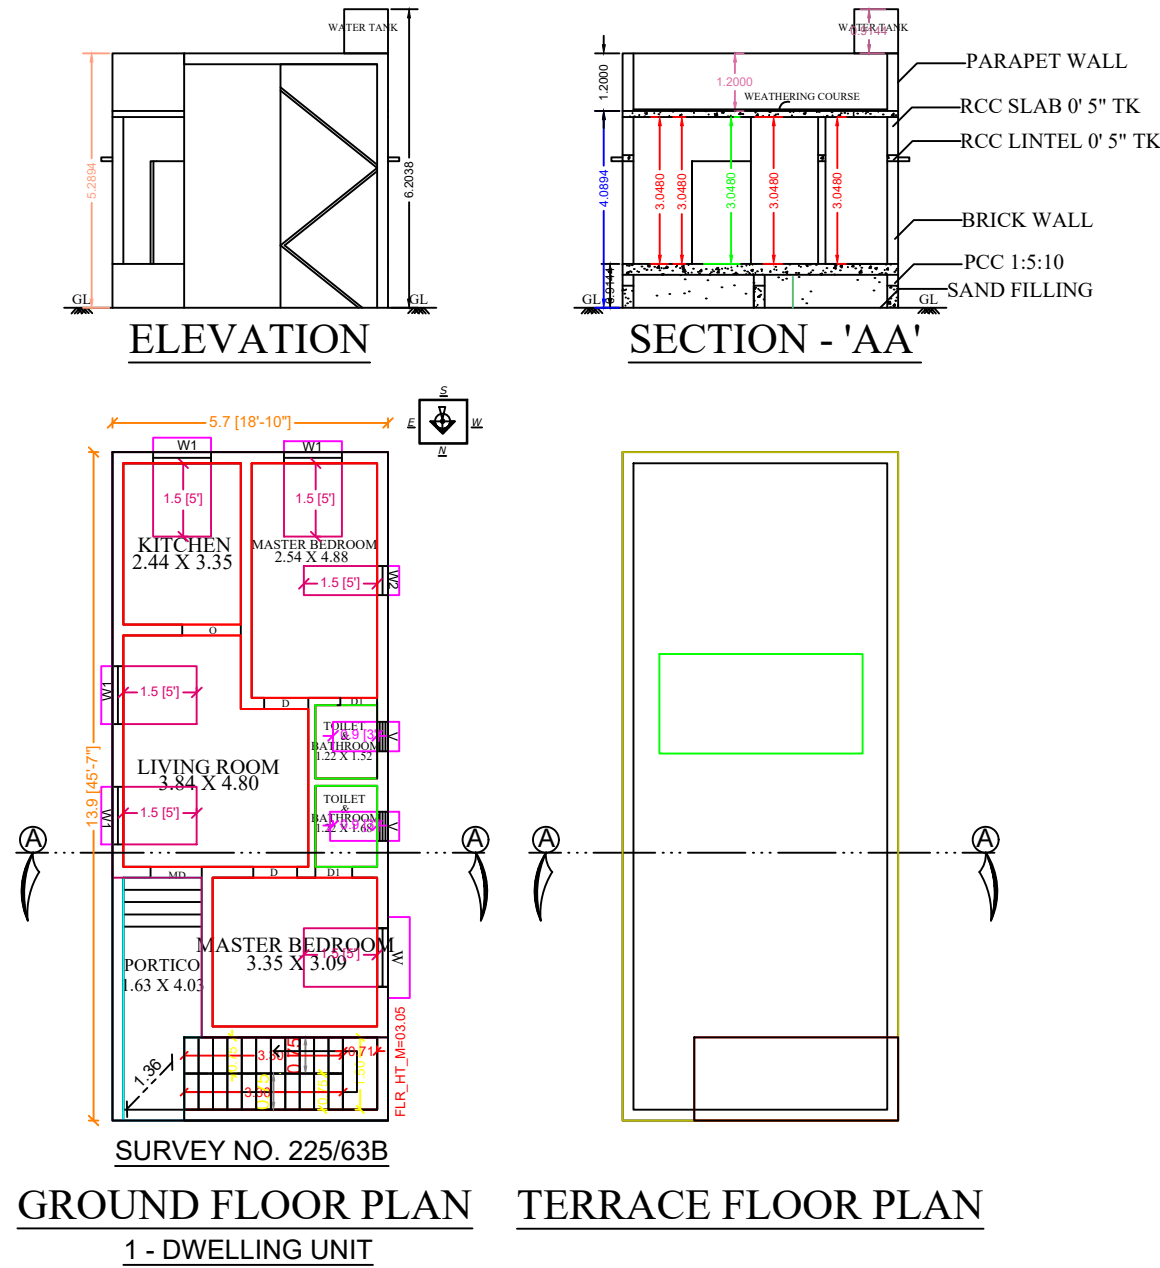


PLAN SHOWING THE PROPOSED CONSTRUCTION OF A DWELLING HOUSE IN GROUND FLOOR R.C.C ROOF
RESIDENTIAL BUILDING IN SURVEY NO. 225/63B, PATTa NO. 7746, WARD NO., PLOT NO. 27 (EAST), AT SR GARDEN,
KARUMBHU SAALAI, NILAKOTTAI (TALUK), NILAKOTTAI TOWN PANCHAYAT, DINDIGUL (DISTRICT), TAMIL NADU.
NAME OF THE APPLICANT: MRS. SIKKANTHAR BEGAM S W/O MR. SITHICK

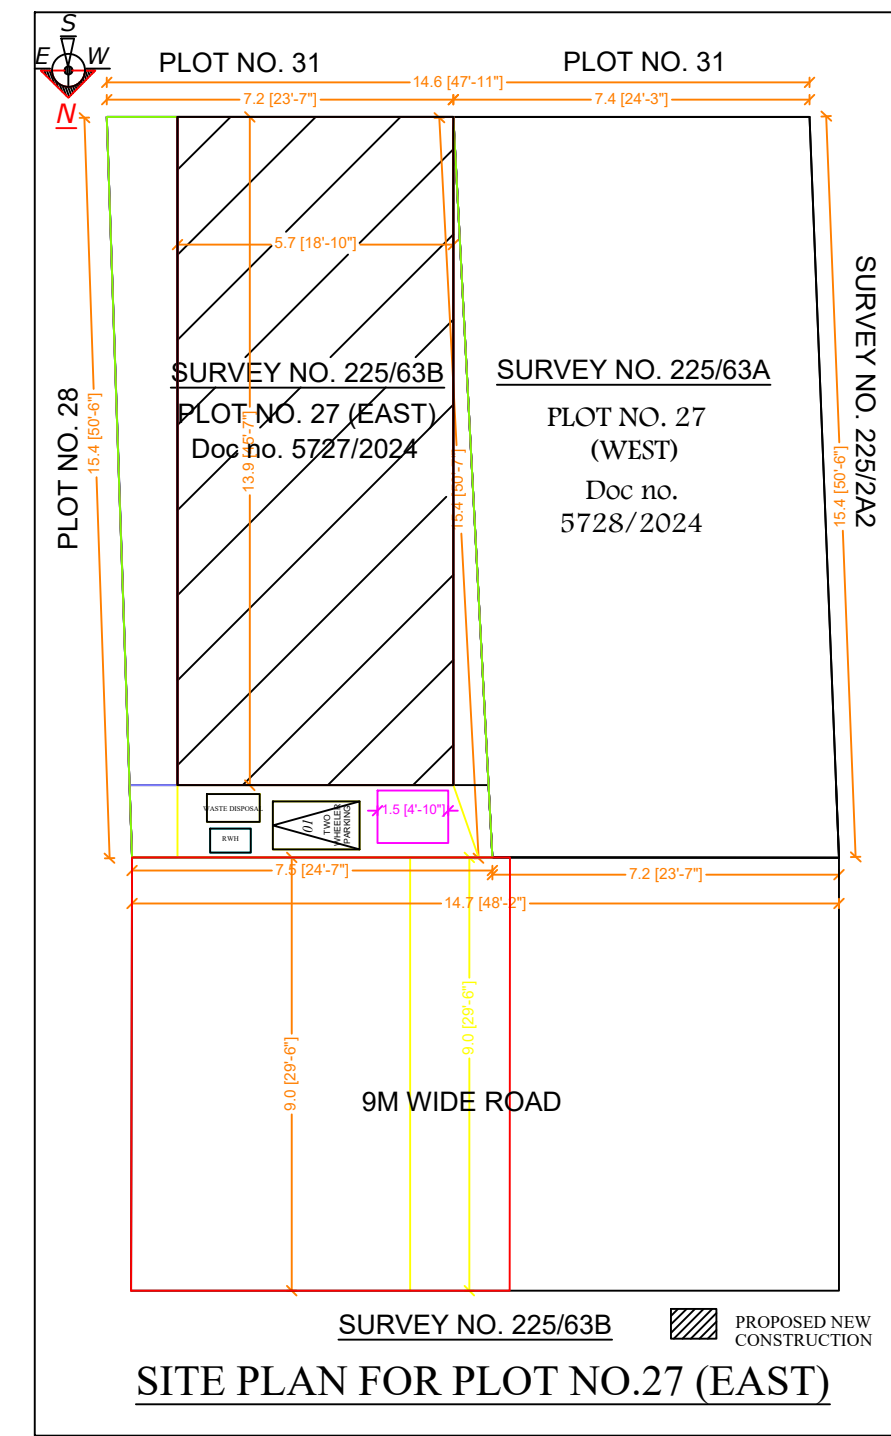

KEY PLAN (NOT TO SCALE)
RADIUS : 100 m

AREA STATEMENT	SQ.M	SQ.FT
Area As Per Patta	105.00	1130.21
As Per Document	104.61	1126.00
Least Extend	104.61	1126.00
Proposed G.F Area	79.54	856.16
Built Up Area	87.12	937.75
Open Space Area	17.49	188.26
Total Carpet Area	51.82	557.79
F.S.I Area	79.54	856.16
Non F.S.I Area	07.58	81.59
F.S.I		0.704
Plot Coverage		83.28
No. of Car Parking		0
No. of Two Wheeler Parking		1
Vacant Land Tax No :		-

SCHEDULE OF JOINERIES (IN M)				
Description		Size in m	Sill	Top
MD	Main Door	0.91 x 2.13	-	2.13
GD	Grill Door	1.35 x 2.13	-	2.13
D1	Door	0.91 x 2.13	-	2.13
D2	Door	0.84 x 2.13	-	2.13
O	Opening	1.50 x 2.13	-	2.13
W1	Window	1.22 x 1.50	0.53	2.13
W2	Window	0.61 x 1.50	0.53	2.13
V	Ventilator	0.61 x 0.90	2.51	3.50

APPLICANT DETAILS & SIGNATURE
S. Sikkanthar Begam
SIKKANTHAR BEGAM S W/O SITHICK

REGISTERED ENGINEER / ARCHITECT
Aravind
B.P. PONMANOJ, M.A., B.E.,
Registered Engineer,
RE / Gr.II / 2022 / 012,
Nilakottai - 624 203.
Cell : 84390 35050

Er.S. P. PONMANOJ B.E.,
REGISTERED ENGINEER - GRADE II
NILAKOTTAI TOWN PANCHAYAT
REG. NO. RE/GR/II/2022/12

