
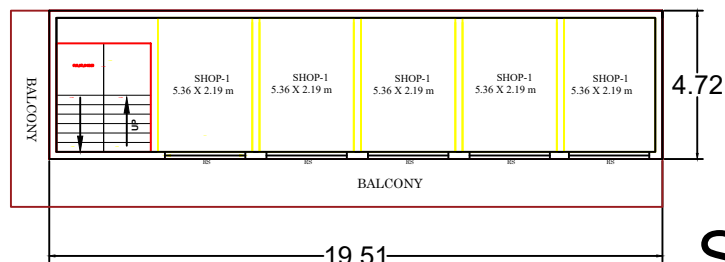
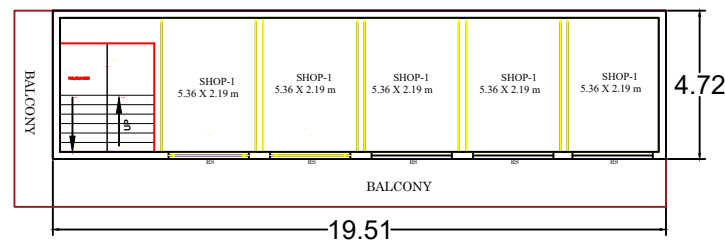




PLAN SHOWING THE DEMOLISHED AND PROPOSED RECONSTRUCTION OF RCC ROOF COMMERCIAL GROUND FLOOR BUILDING & FIRST FLOOR BUILDING IN SURVEY NO:378/3B, OLD SURVEY NO: 378/3 ,PATTA NO :3868, WARD NO: 03, NATHAM TOWN PANCHAYAT , NATHAM TALUK, DINDIGUL DISTRICT.

OWNER : Mrs.NAGAMMAL W/O: RAJANGAM.

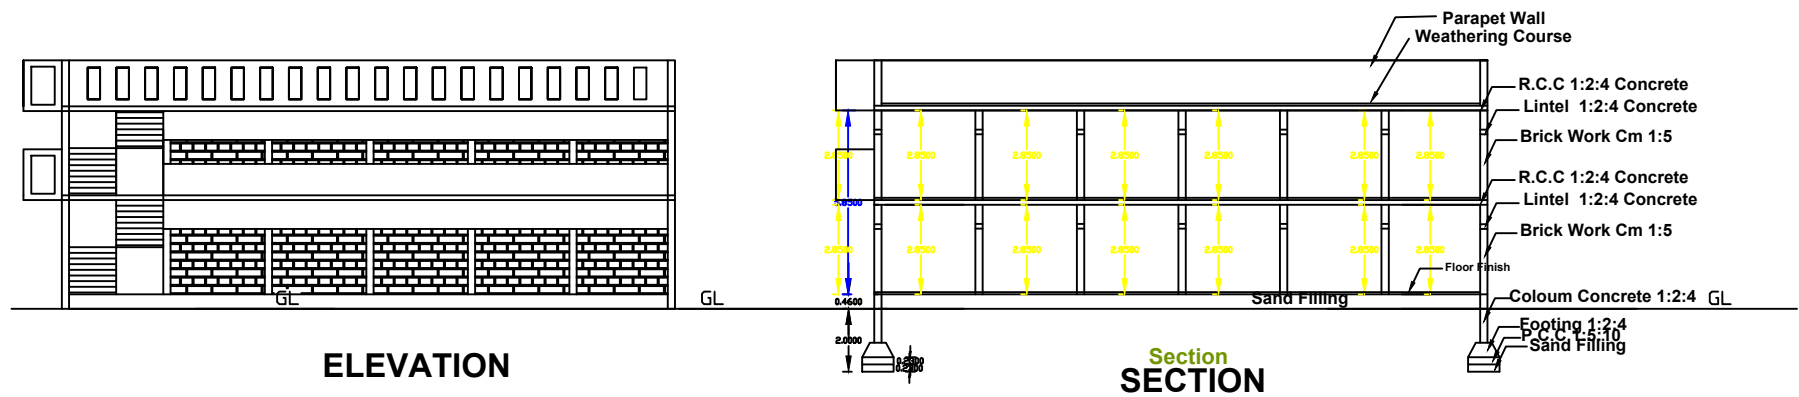

NOTE:
DEMOLISHED BUILDING DETAIL:
EB SC. NO: 159,160,161,162.

Site Plan

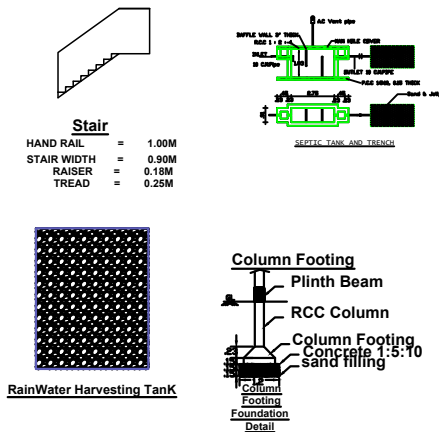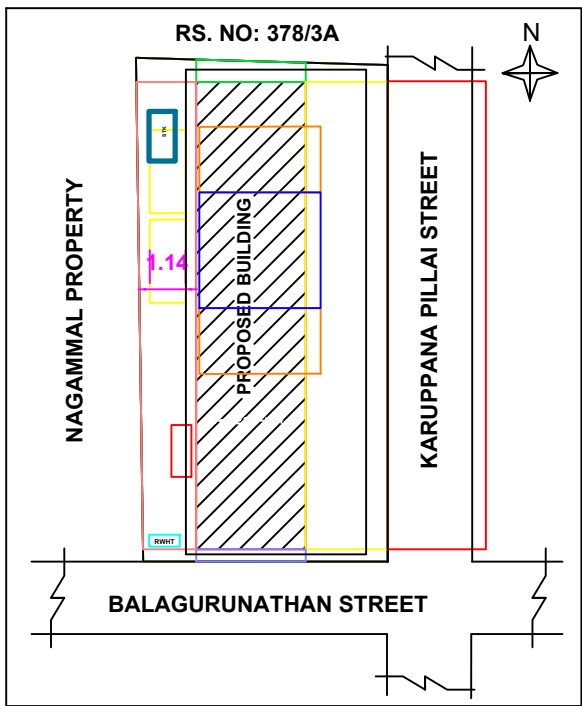

JOINERY DETAILS

Details	SQMT		SQFT	
	L	D	L	D
MD	1.06 m	2.08 m	3'-6"	7'-0"
D	1.00m	2.08 m	3'-0"	7'-0"
D1	0.76 m	2.08 m	2'-6"	7'-0"
O	0.76 m	2.08 m	2'-6"	7'-0"
W	1.00 m	1.21 m	3'-0"	4'-0"
V	1.00 m	0.6 m	3'-0"	2'-6"

AREA DETAILS

DESCRIPTION	SQM	SQFT
DOCUMENT AREA	216.37	2329.00
AS AT SITE	216.27	2327.93
FMB / PATTA AREA	216.27	2327.93
SUPER IMPOSED	216.27	2327.93
GROUND FLOOR COMMERCIAL AREA	92.07	991.04
FIRST FLOOR COMMERCIAL AREA	92.07	991.04
TOTAL FSI AREA	184.14	1982.08
AVAILABLE OPEN	124.20	1336.88

APPLICANT :-

ENGINEER :-

M.MOHANA SENTHIL DCE,
Licensed Building Surveyor
ALLALAGAR CONSTRUCTION
Anna Nagar, Natham, Dindigul (Dist)
Cell : 84890 95009, 96264 45009.

OFFICE USE :-

