
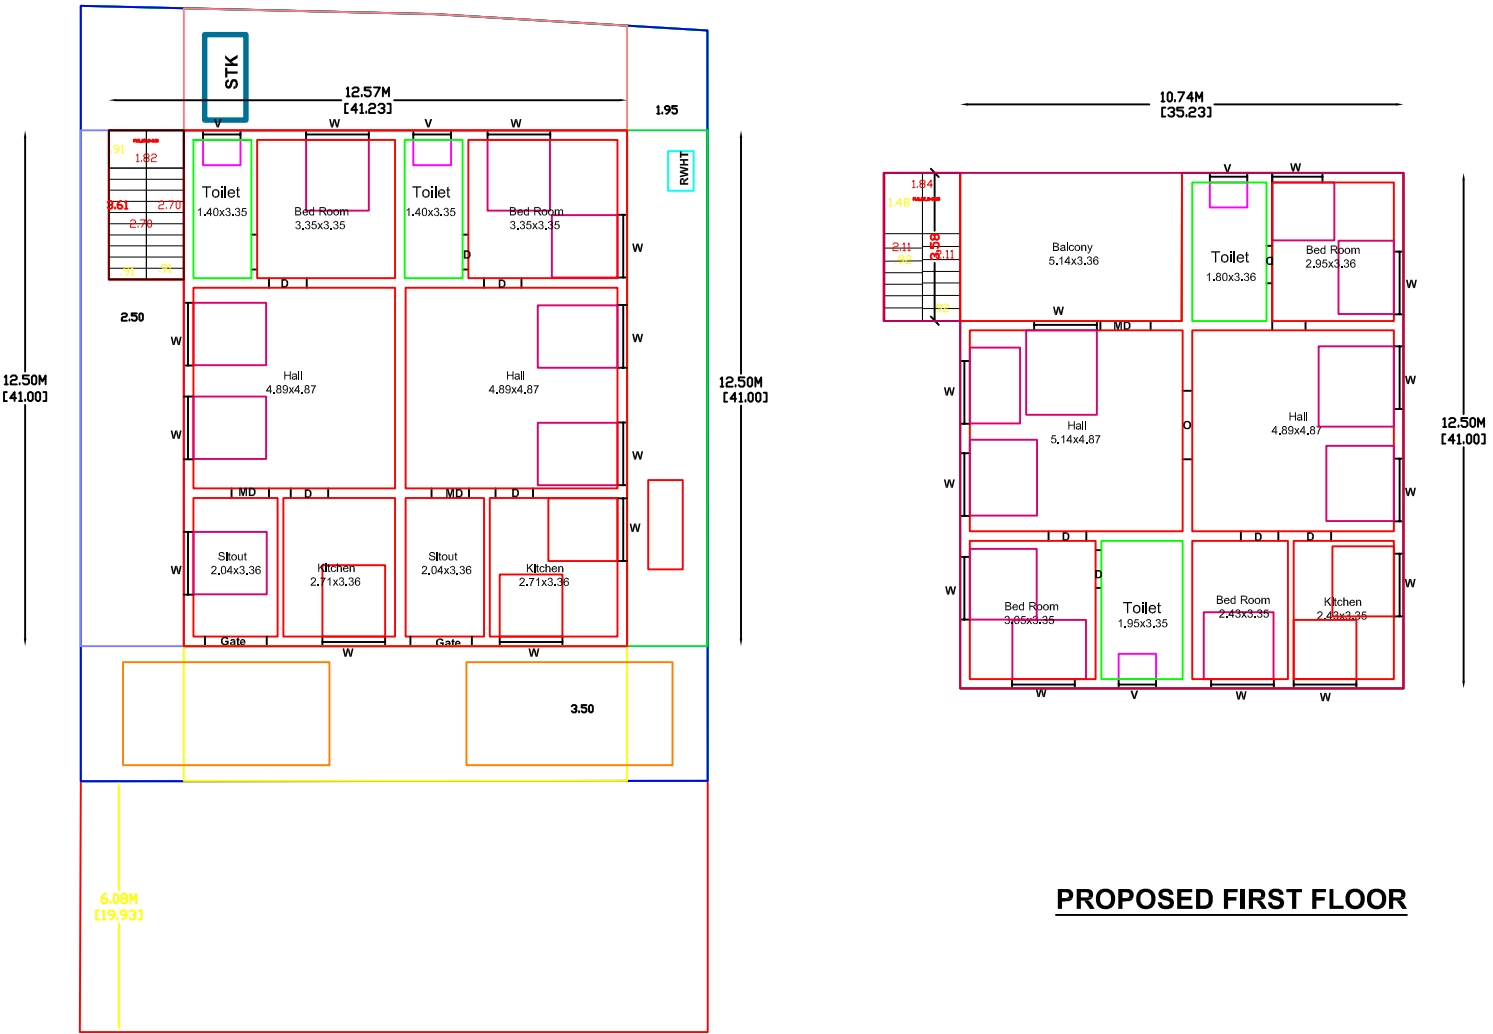
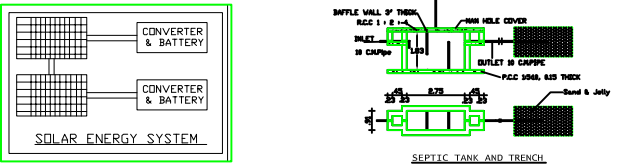
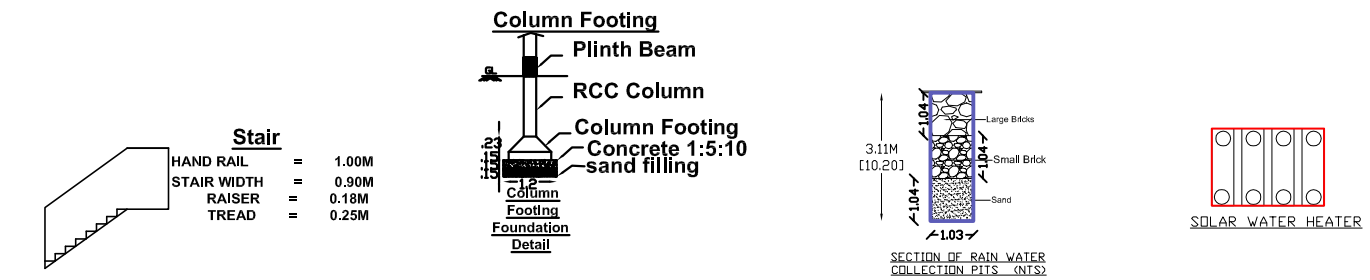
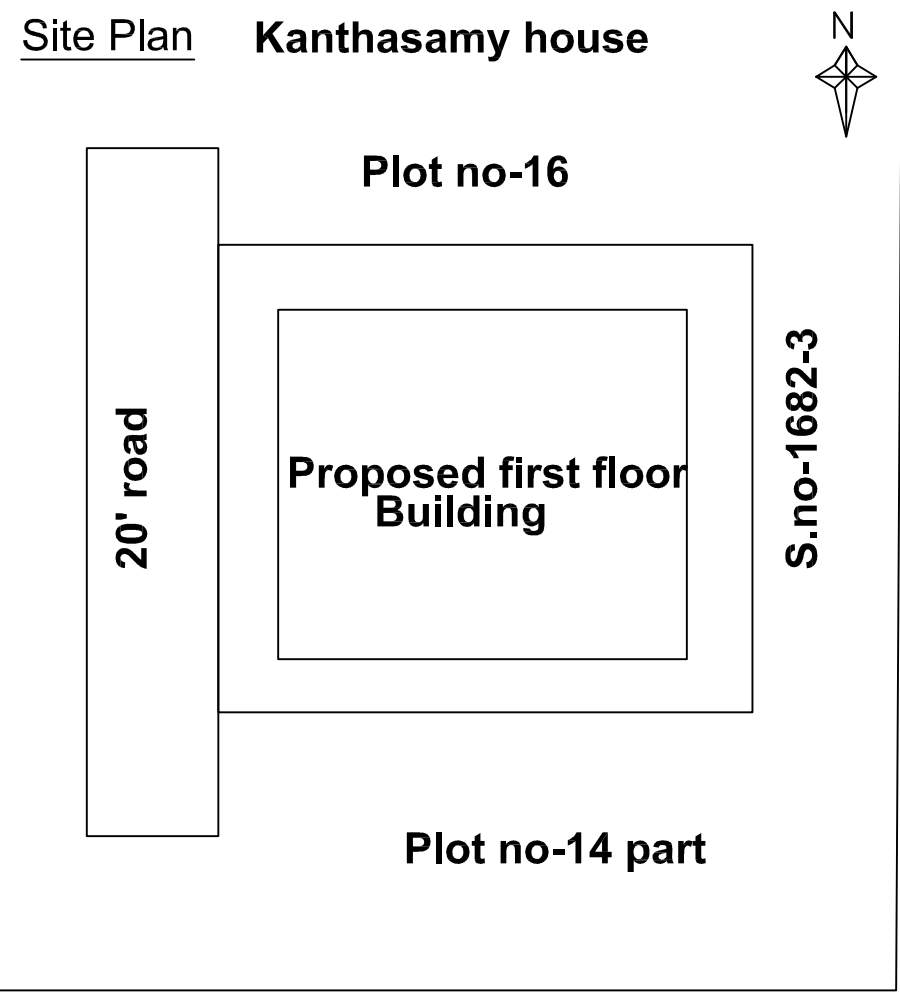
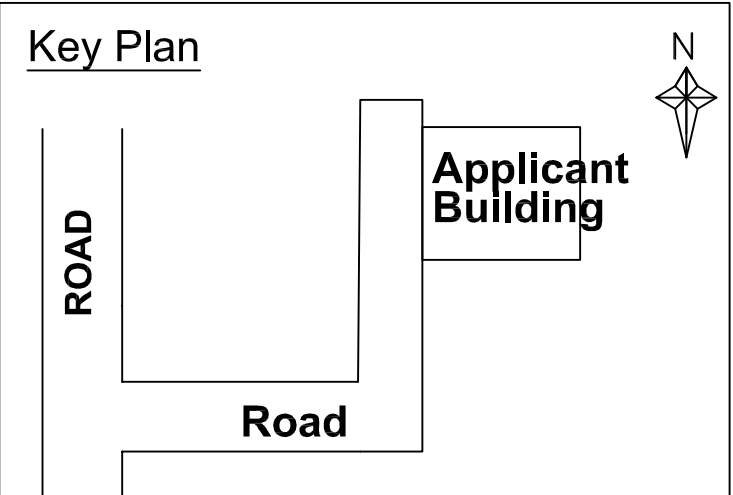


PLAN SHOWING THE PROPOSED CONSTRUCTION OF R.C.C ROOF FIRST FLOOR RESIDENTIAL BUILDING IN SURVEY NO-1682/128, 1682/84 , PATTA NO-11350,8636 ,AT PLOT NO-14,15, ADAMS NAGAR,VADAMADURAI TOWN PANCHAYAT, VEDASANDUR TALUK, DINDIGUL DISTRICT.

APPLICANT : Mrs.N.SARASU (A) SAROJA DEVI.,-1,Mr.S.RAMAKRISNAN-2

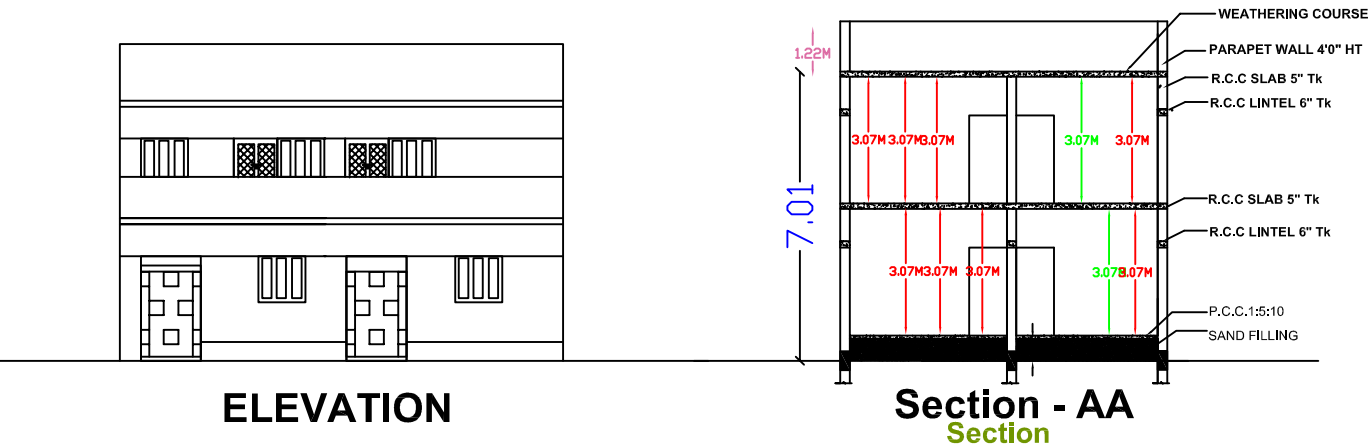

JOINERY DETAILS				
Details	SQMT		SQFT	
	L	D	L	D
MD	1.06 m	2.08 m	3'-6"	7'-0"
D	1.00m	2.08 m	3'-0"	7'-0"
D1	0.76 m	2.08 m	2'-6"	7'-0"
O	0.76 m	2.08 m	2'-6"	7'-0"
W	1.21 m	1.21 m	4'-0"	4'-0"
V	1.00 m	0.6 m	3'-0"	2'-6"

AREA DETAIL		
	SQM	SQFT
DOCUMENT AREA	282.04	3036.0
AS AT SITE	282.04	3036.00
FMB / PATTA AREA	282.04	3036.0
SUPER IMPOSED	282.04	3036.00
Exi.Ground Floor Built Up Area	140.86	1516.00
Pro. First Floor Built Up Area	121.58	1308.56
Available Open	141.22	1520.00

N. Sarasu (A) Saroja Devi.,-1, Mr. S. Ramakrishnan-2

Applicant :-

A.J. VIMAL DCE

Licensed Building Surveyor

74F, R.S. Road, Vadamadurai.

Engineer :-

