

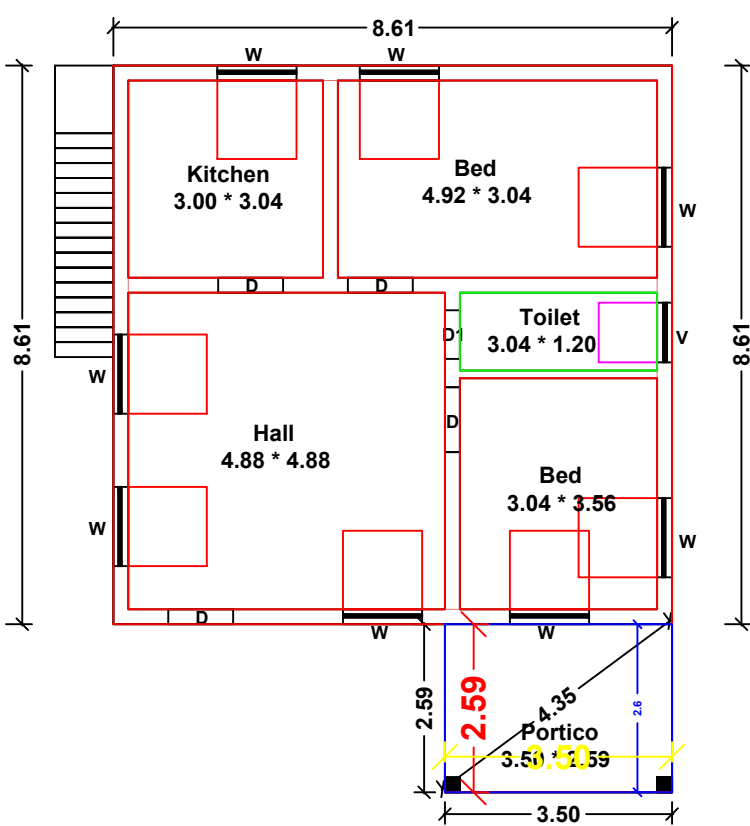


PLAN SHOWING THE PROPOSED CONSTRUCTION OF GROUND FLOOR RESIDENTIAL BUILDING IN DOCUMENT SURVEY NO : 630 / 24 & 630 / 25 , PATTA NO : 14436 (DOC.) & 14838 (PATTA) , PATTA SURVEY NO : 630 / 24 & 630 /25 , PLOT NO : 49 AT SEMMANKULI NAGAR , M.VADIPATTI ,SEVUGAMPATTI TOWN PANCHAYAT , NILAKOTTAI TALUK , DINDIGUL DISTRICT .

APPLICANT : Mr.C.ALAGUPANDI S / O Mr. CHITHIRAN .

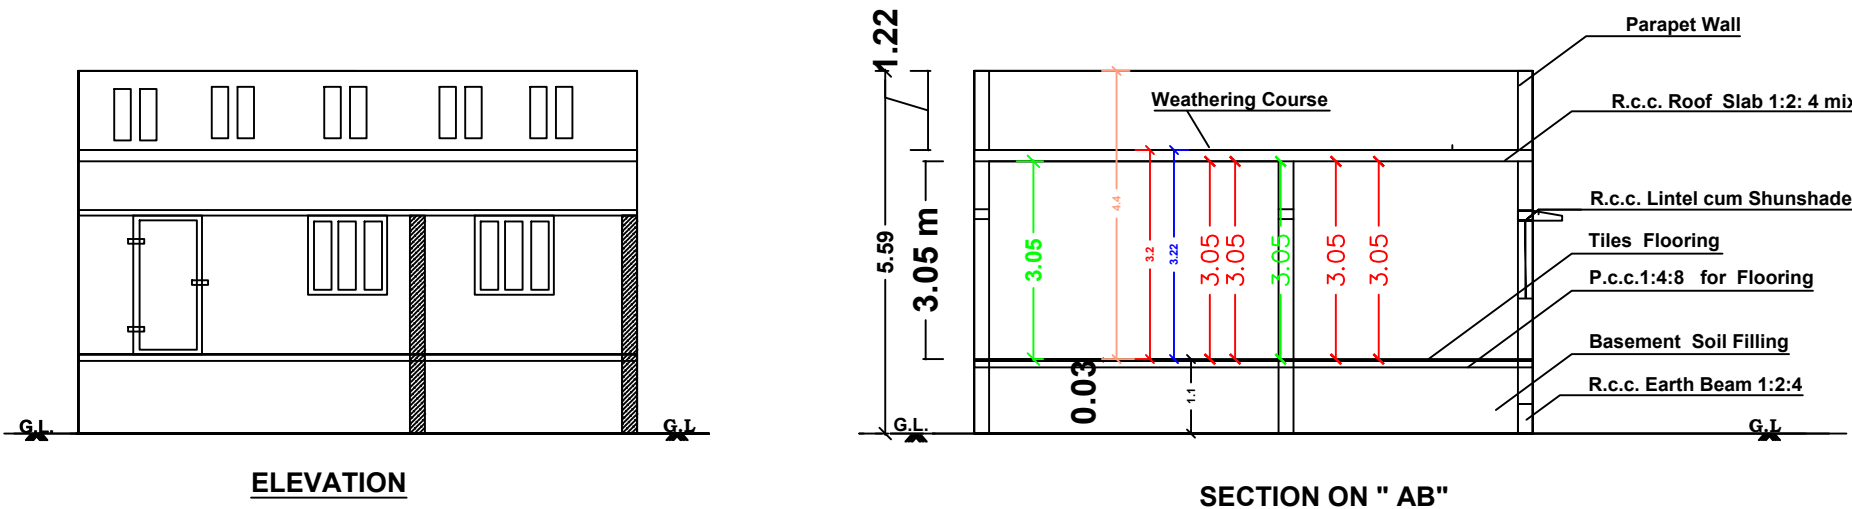


PROPOSED GROUND FLOOR PLAN
North Facing

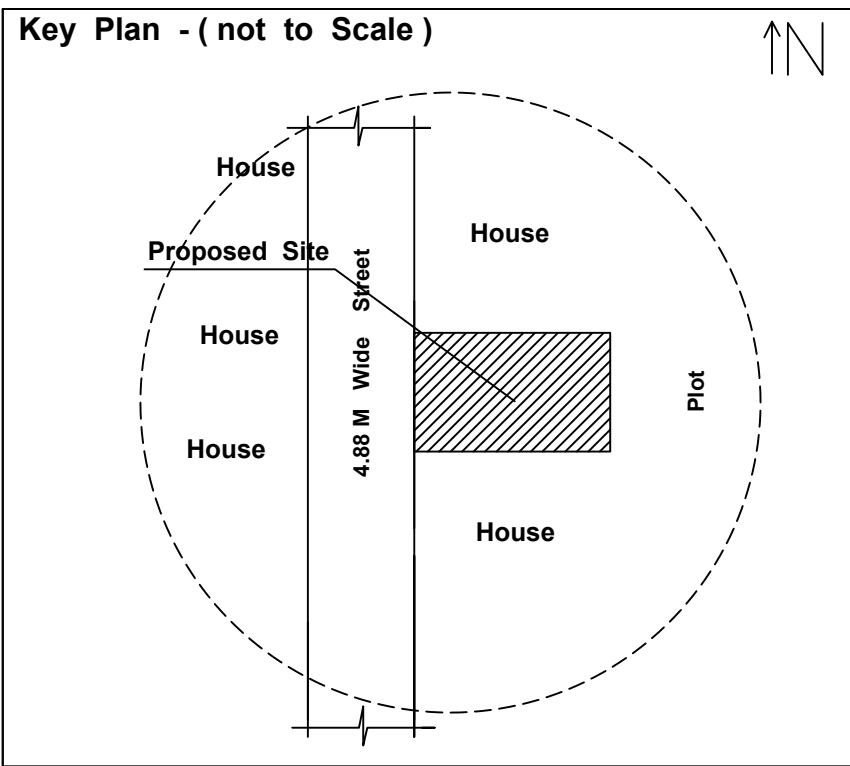

NOTE:- ALL DIMENSIONS ARE IN METRES
COLOUR INDEX
SITE BOUNDARY
PROPOSED CONSTRUCTION
EXISTING - ROAD

1 No of Septic Tank ,
Rain Water Harvesting
Sump, Staircase &
Solar Panel




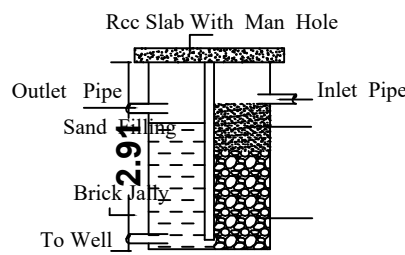


RWHTank Details

JOINERIES		
Main Door	MD	- 1.00 * 2.10
Door	D	- 0.90 * 2.10
Door	D1	- 0.75 * 2.10
Window	W	- 0.90 * 1.22
Window	W2	- 1.50 * 1.22
Ventilator	V	- 0.75 * 0.60


AREA DETAILS		Sq.Ft	-	Sq. M
Site Area as per FMB / PLR		2647.92	-	246.00
Site Area as per Document		2640.00	-	245.35
Ground Building Area in G.F		895.56	-	83.20
Open Space Area		1744.44	-	162.15

 C.ALAGUPANDI APPLICANT	 Dr. V. P. CHELLAPANDIAN, M.Tech. P.D., Vetrivel Construction Structural Engineer & Valuer, Reg. No: SE 08 / 2019 (GR-I), Battlagundu & Madurai, 98659 34734, 89252 34734	Office Use:

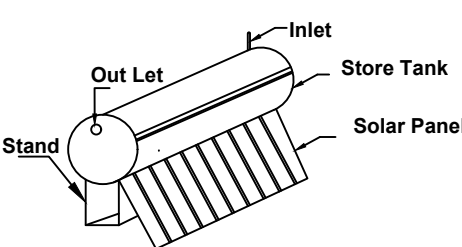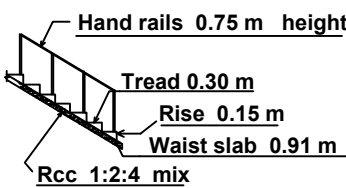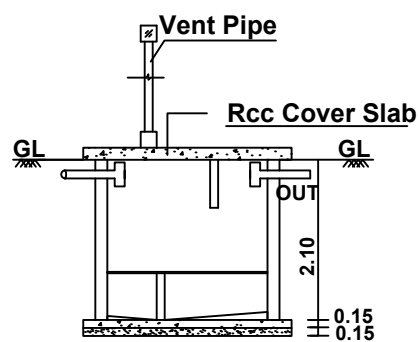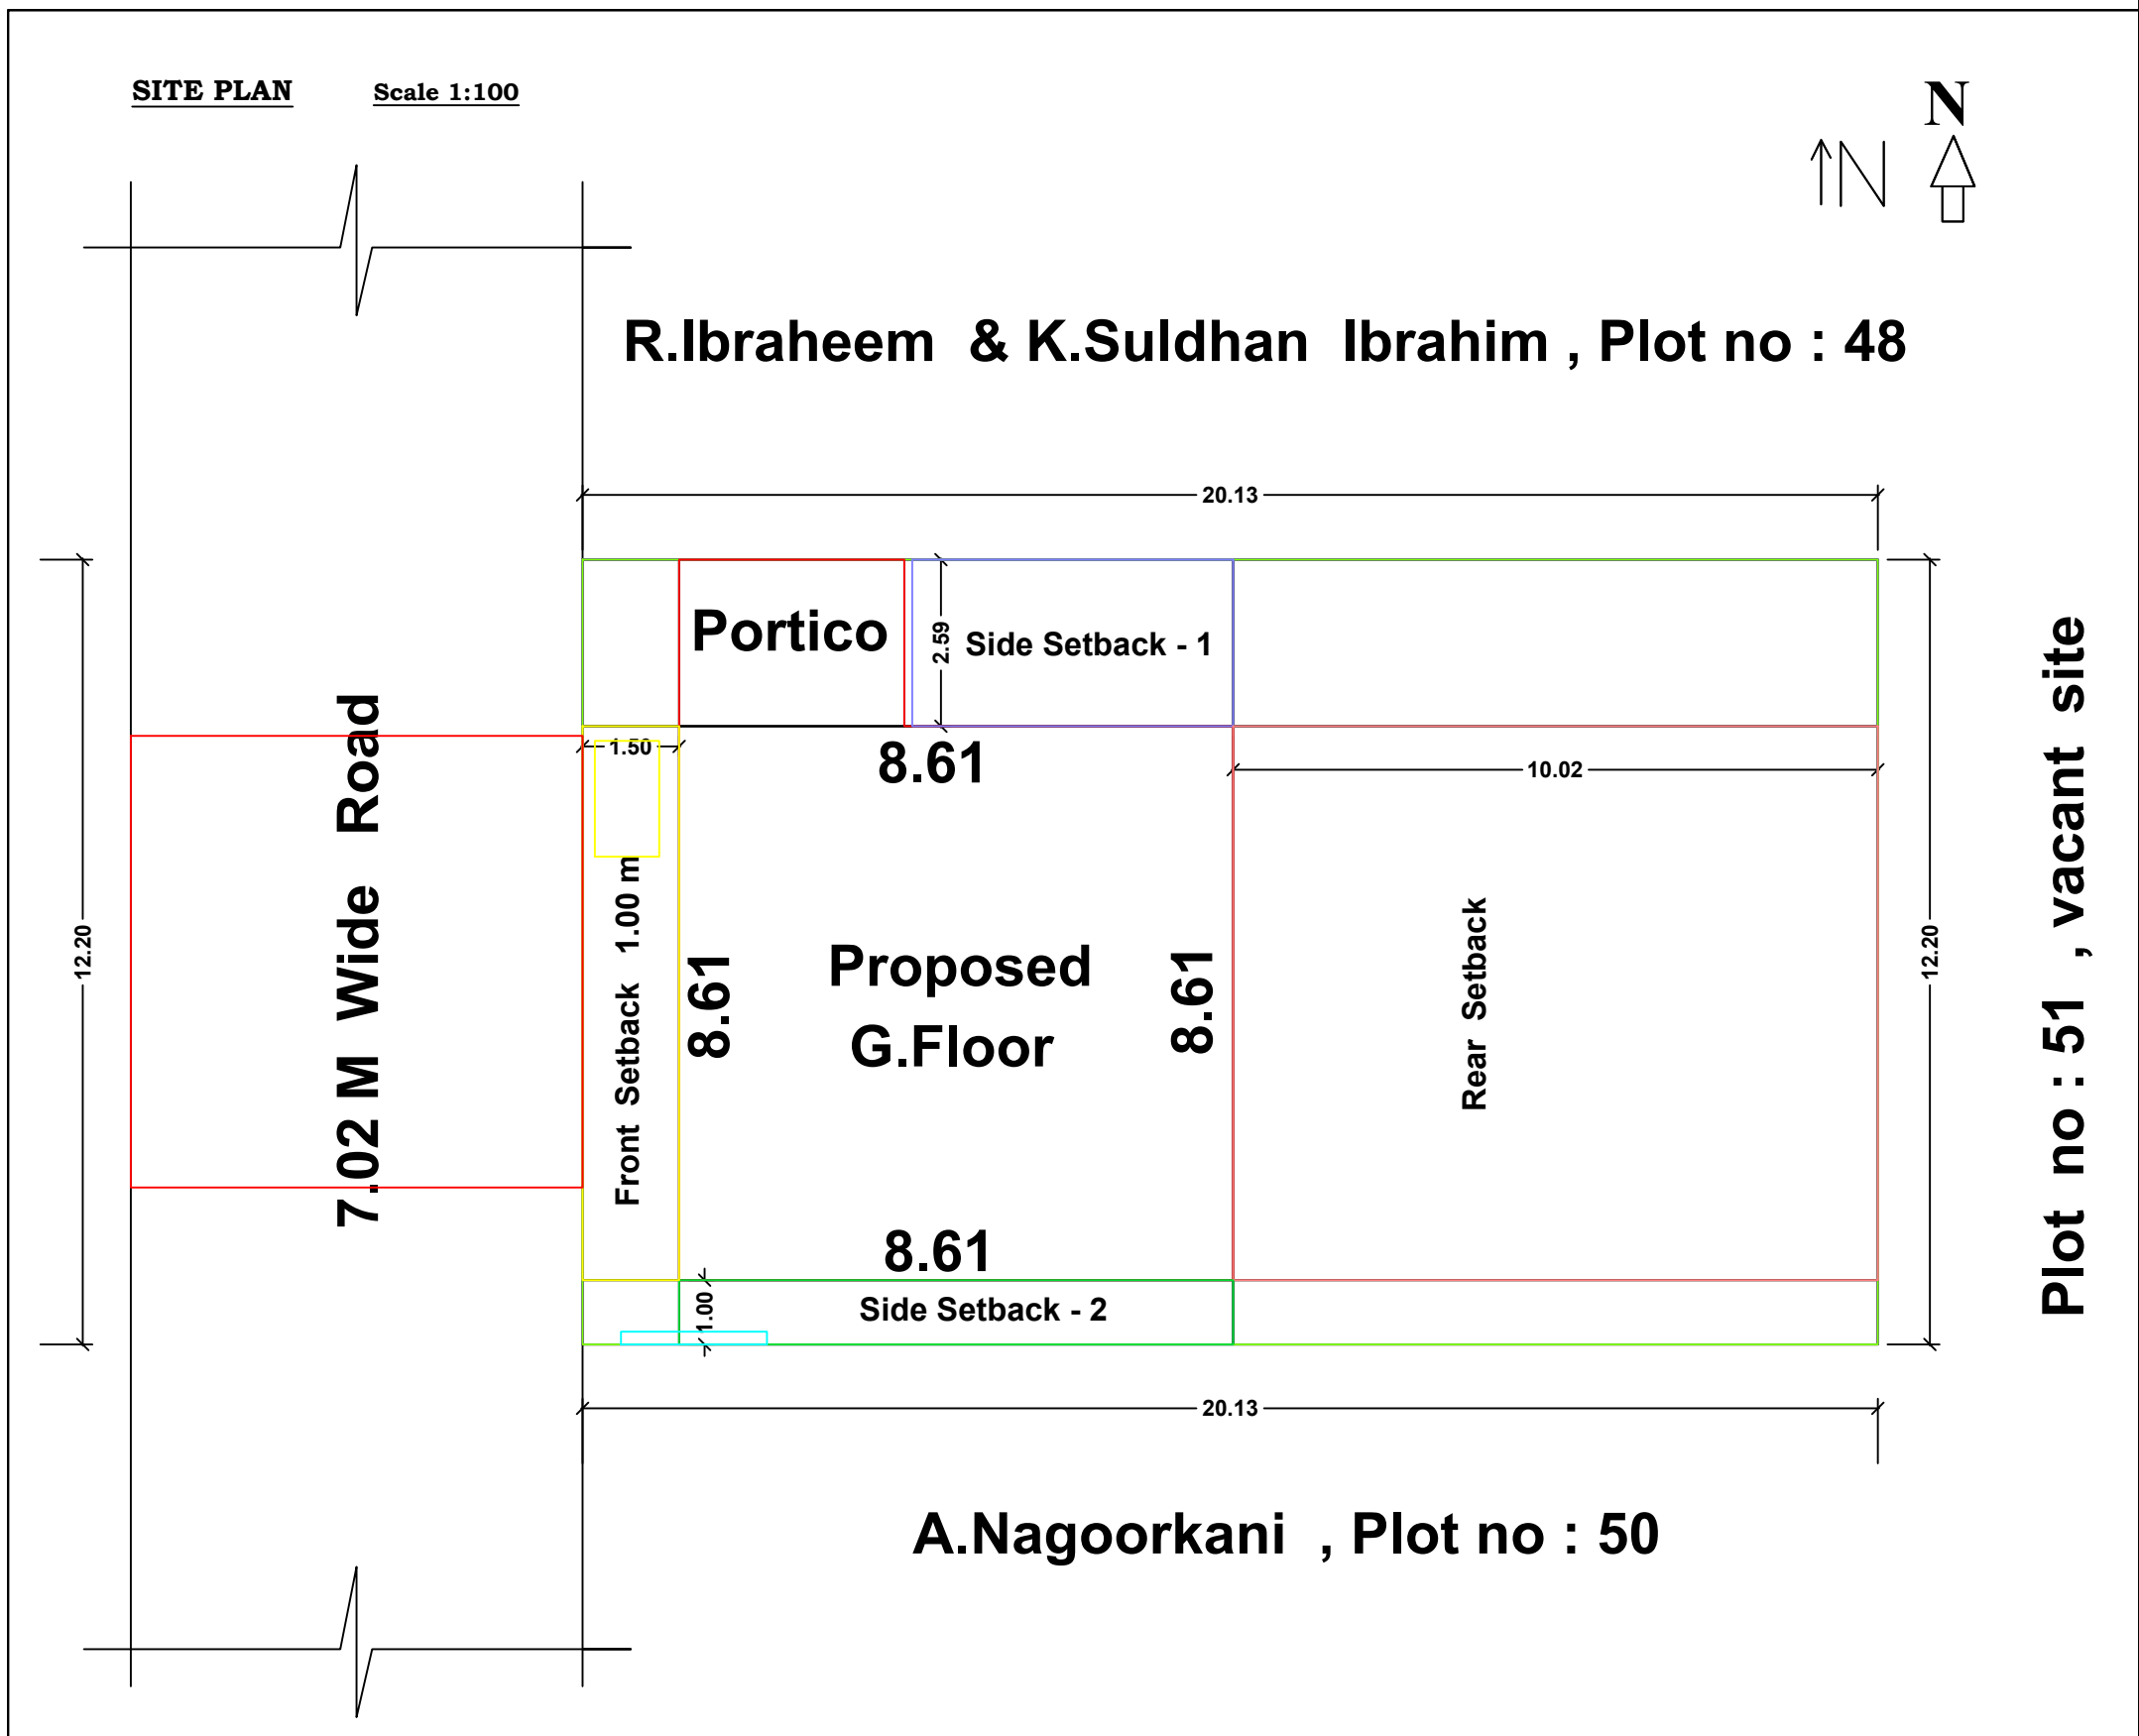

Staircase Details

Solar Water Tank Details

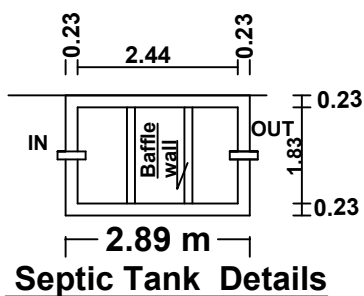

Septic Tank Details