




PLAN SHOWING THE DEMOLISHED& RE-CONSTRUCTION OF HOUSE R C C ROOF (G+FF+SF) IN DOOR.NO: 5 /1/15,PATTA NO:- 1760
SF.No.483/3C1., AT VEMBAR NADAR ST., PATTIVEERANPATTI TOWN PANCHAYAT, NILLAKOTTAI T.K , DINDIGUL D.T .

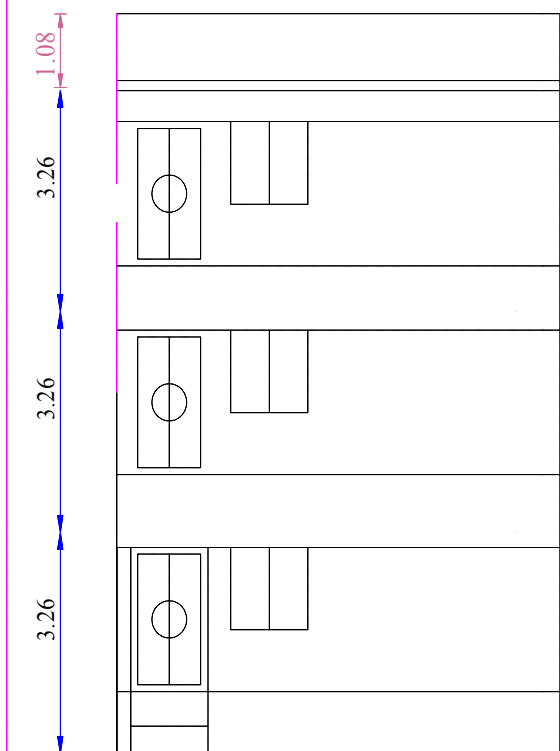


ELEVATION

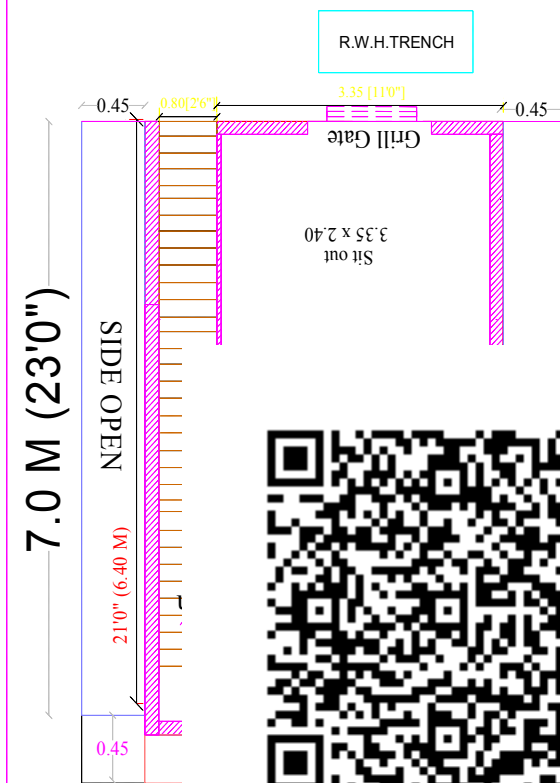


PRO.GROUND FLOOR

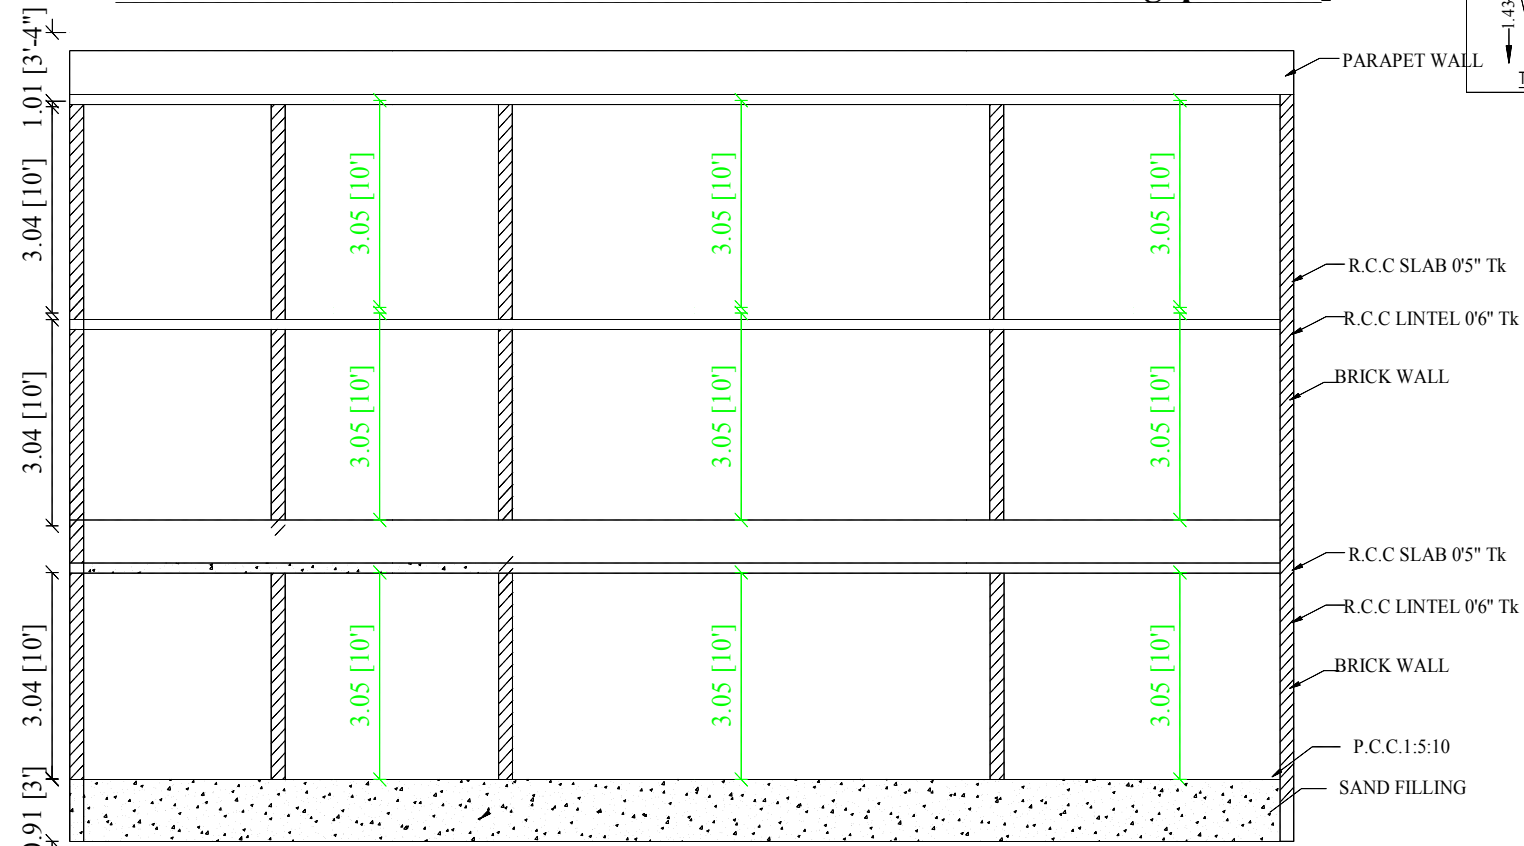

SECTION ON "AB"

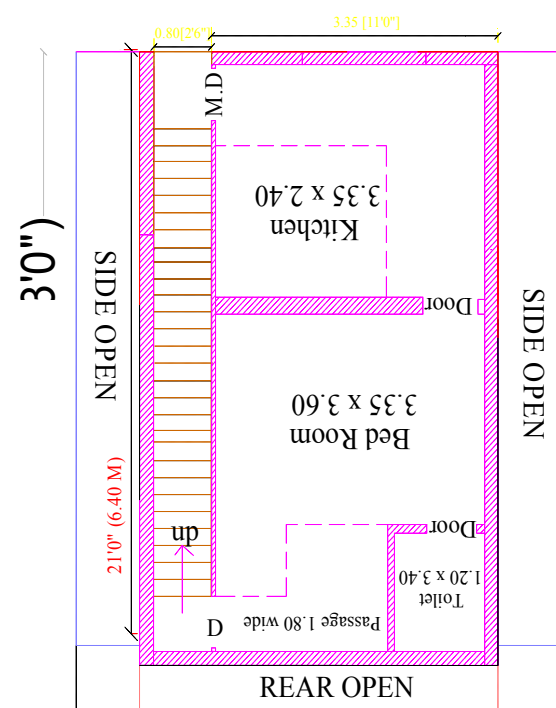


PRO. FIRST FLOOR

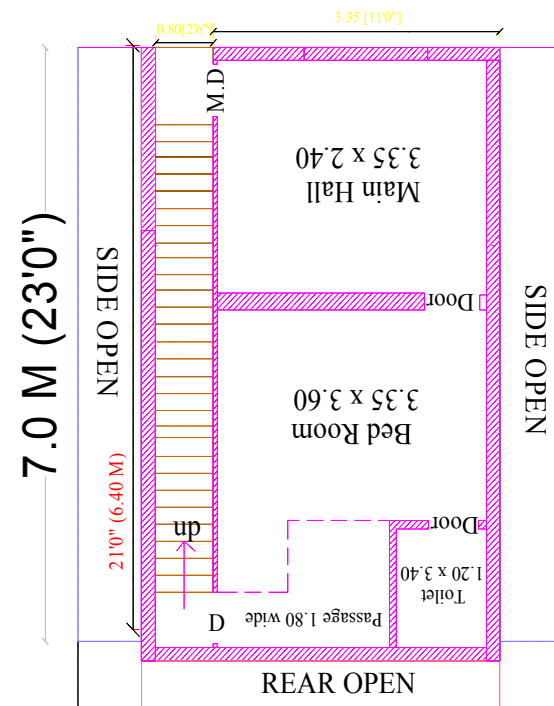

PRO.SECOND FLOOR

Proposed Ground Floor Area =	310.50 Sq.Ft (or) 28.85 Sq.Mtrs
Proposed First Floor Area =	310.50 Sq.Ft (or) 28.85 Sq.Mtrs
Proposed Second Floor Area =	310.50 Sq.Ft (or) 28.85 Sq.Mtrs
Pro.Total Built-up Area (GF+FF+SF) =	931.50 Sq.Ft (or) 86.55 Sq.Mtrs

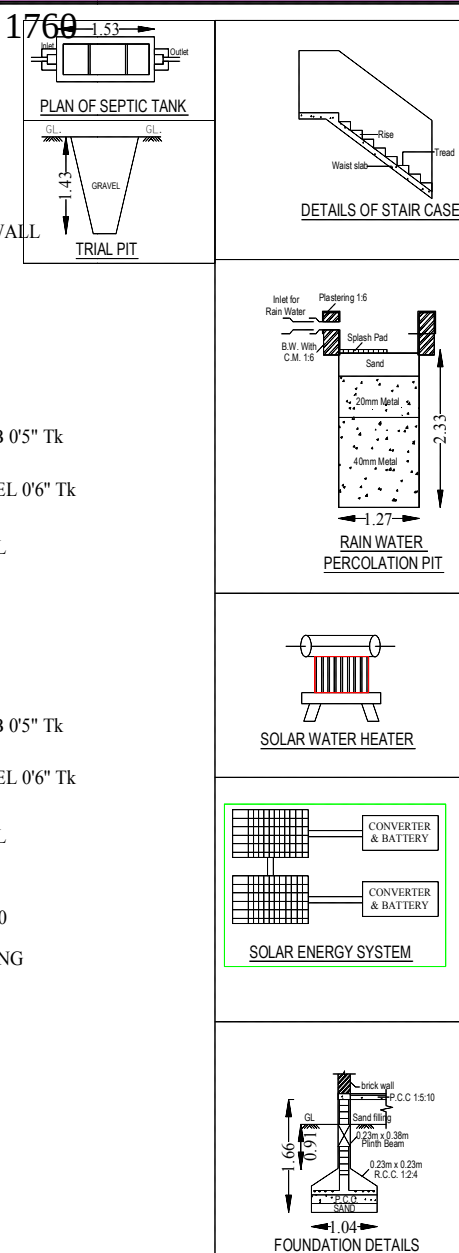

QR CODE AREA

<u>COLOUR INDEX.</u>		
○ <u>Site Bountry</u>	○ <u>Pro.Cons.(G.F)</u>	
<u>AREA DETAILS</u>		
	<u>Sq.Ft</u>	<u>Sq.Mt</u>
Site Area (As per DOC)	340.75	31.66
Ground Floor (Pro.)	310.50	28.85
First Floor (Pro.)	310.50	28.85
Second Floor (Pro.)	310.50	28.85
Total Built-up Area (Pro.)	931.50	86.55
Vacant Area	30.25	02.80

$$\text{FLOOR SPACE INDEX} = \frac{86.55}{31.66} = 1.98 < 2.0\%$$

REFERENCE		
M.D Main Door	3'6" X 7'0"	1.06 X 2.13
D Door	3'0" X 7'0"	0.91 X 2.13
D1 Door	2'6" X 7'0"	0.76 X 2.13
Window	6'0" X 5'0"	1.52 X 1.52
W1 Window	6'0" X 6'0"	1.83 X 1.83
W2 Window	2'6" X 4'6"	0.76 X 1.37
Ventilator	3'0" X 3'0"	0.91 X 0.91

Applicant


Er. K.DURAIPANDIAN, M.Tech., D.C.E.,
M.CAD, D.C.P., M.I.S.T.E., Consulting Civil Engg.,
Licensed Building Surveyor (LBS),
Vaasthu Planner,
Lic.No.255729-01-2021
Shop No.5-1-51B, (Upstairs Kurinji Jewelers)
PATTIVEEERANPATTI, Dindigul (Dt)-624 211.
Ph. 98944 34621, Mobile. 9367915388

Engineer

Executive Officer
Pattiveeranpatti Town Panchyat
Pattiveeranpatti

APPROVAL AUTHORITY