
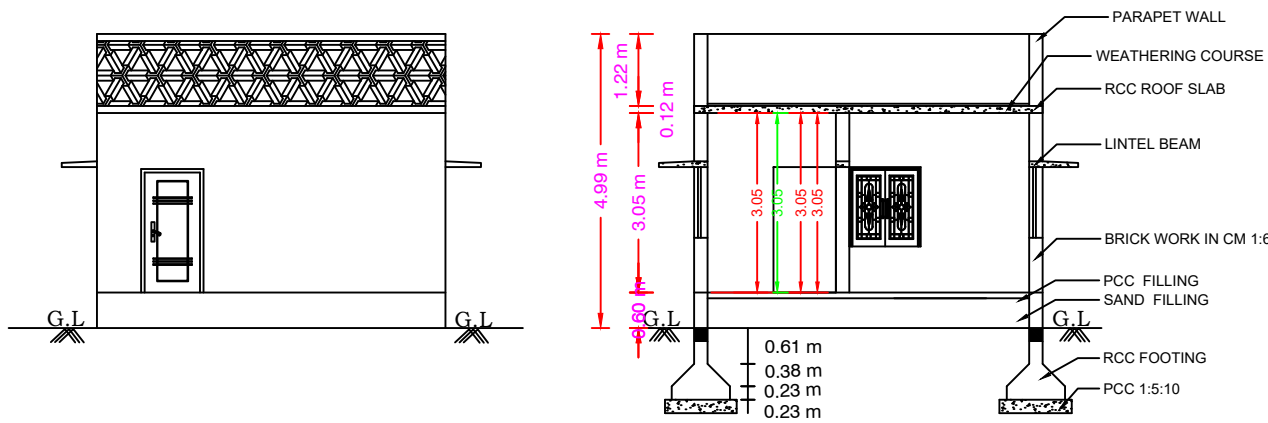



PLAN SHOWING THE PROPOSED CONSTRUCTION OF RCC ROOF RESIDENTIAL BUILDING IN GROUND FLOOR IN NEW NATHAM S.F.NO: 685/22B AND OLD NATHAM S.F.NO: 685/22, PATTA NO: 1786 AT SIRANKADU VILLAGE, KANNIVADI TOWN PANCHAYAT, DINDIGUL TALUK {WEST}, DINDIGUL DISTRICT.

APPLICANT NAME: Mrs. PAPPATHI, W/O. Mr. P.SUBRAMANI SCALE - 1:100









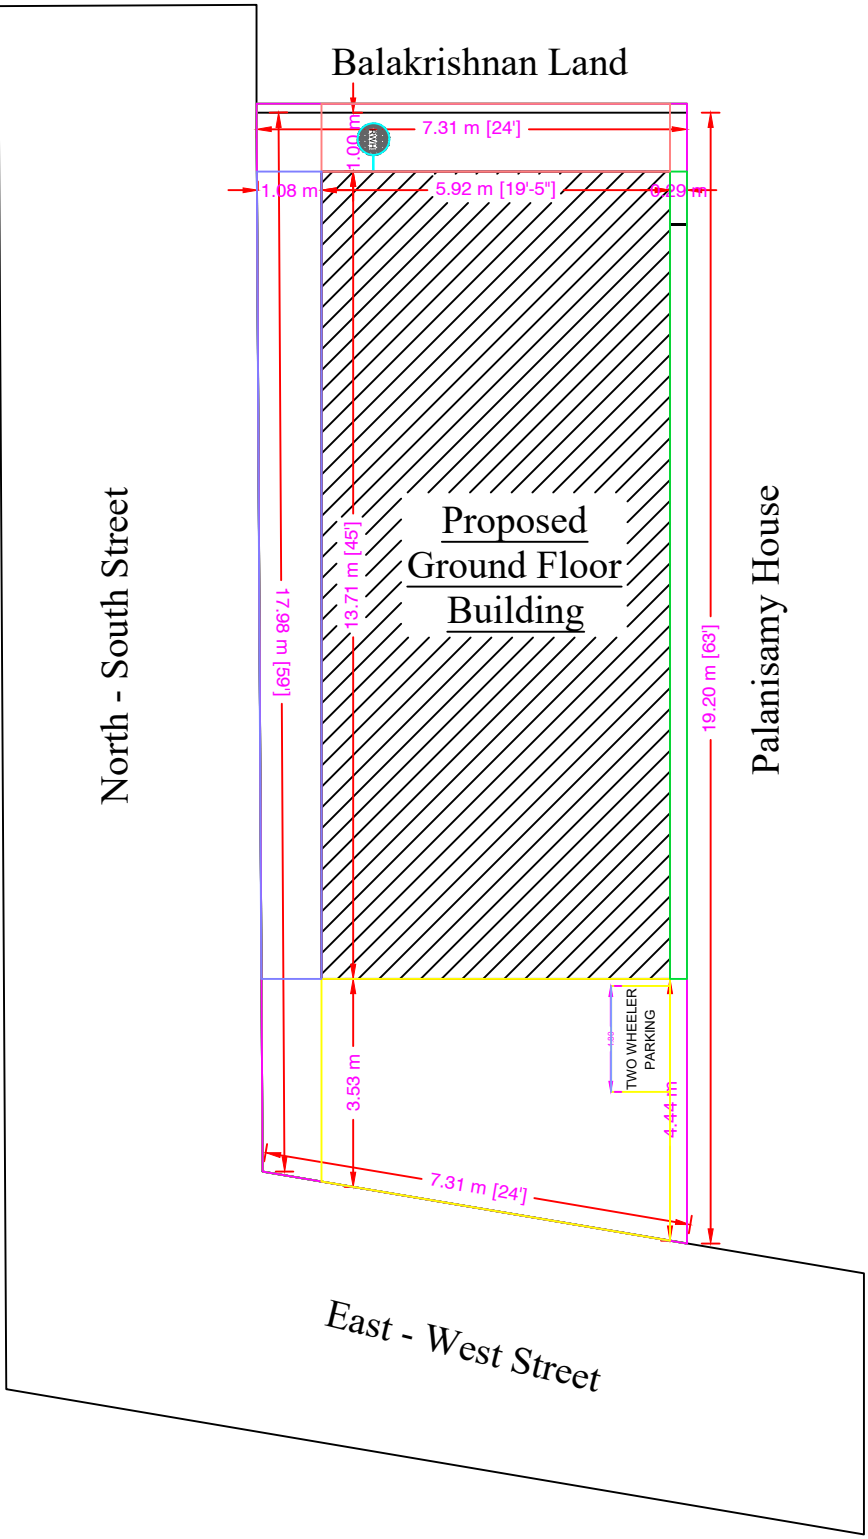


ELEVATION

SECTION ON KA

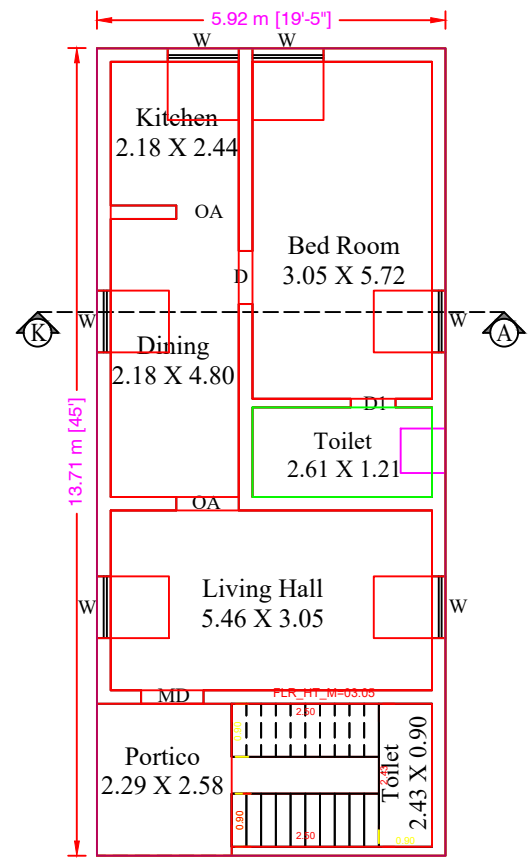

GROUND FLOOR PLAN

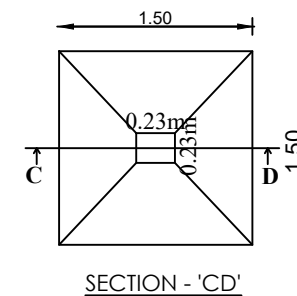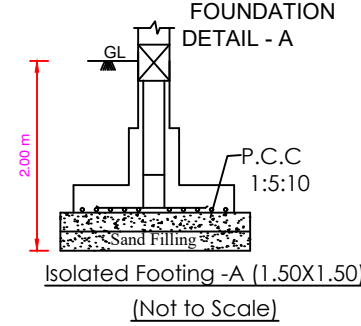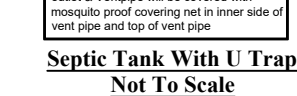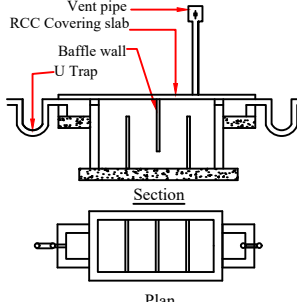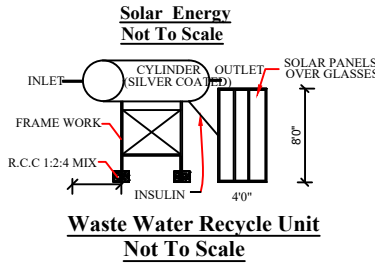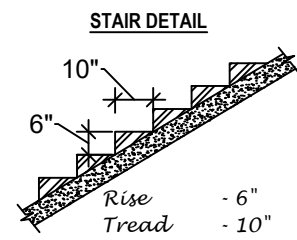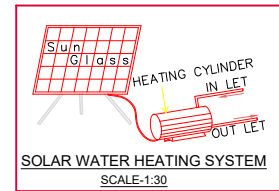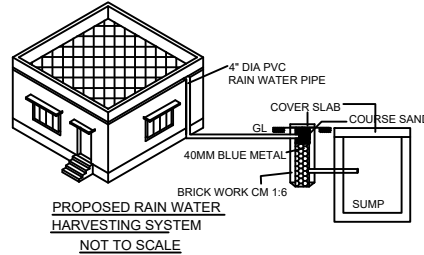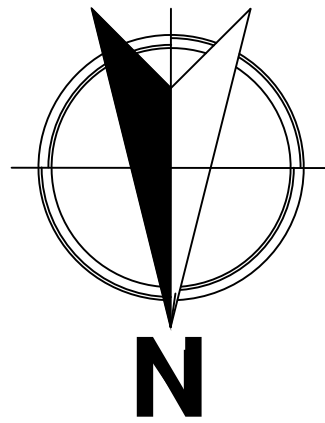

Rural Panchayat Building Plan Approval, Sirankadu Village, Kannivadi Panchayat, Reddiyarchatram Union, Dindigul District.

AREA STATEMENT		
Description	Area in Sq.m	Area in Sq.Ft
As Per Document Area	136.00	1464.00
As Per Patta Area	114.00	1227.09
As Per Site Area	136.00	1464.00

BUILDING AREA STATEMENT				
Description	Area in Sq.m		Area in Sq.Ft	
	FSI	Non-FSI	FSI	Non-FSI
Ground Floor	81.12		873.17	
Total Area	81.12		873.17	

Joineries Details:		Sq.Ft	Sq.M
Main Door	MD	3'6" x 7'0"	1.06 x 2.13
Door	D	3'0" x 7'0"	0.91 x 2.13
Door	D1	2'6" x 7'0"	0.76 x 2.13
Window	W	3'6" x 4'0"	1.06 x 1.22
Window	KW	3'0" x 3'0"	0.91 x 0.91
Ventilator	V	2'0" x 1'6"	0.61 x 0.46
Open Arch	OA	3'6" x 7'0"	1.06 x 2.13

APPLICANT:-	REGISTERED ENGINEER:-
Mrs. Pappathi, W/o. Mr. P.Subramani.	Er. P.Muthukrishnan, M.E (Struct.), M.Sc (REV), Register Structural Engineer Reg.No: SE 07/2024 (Grade-I) New Sun Builders HB - 15, Block No: 13, Main Road, R.M Conlony, Dindigul, Tamilnadu - 624 001. Cell No: 98421 88276

- Document Reference Details:
- Gift Deed Document No: 723/2025, Dated: 17.03.2025.
 - FMB and Patta Copy - No: 1786.

OFFICE USE & APPROVED DETAILS:

Online Application No: SWP/BPA/0628047/2025
ROC No: 303/2025
Building Plan Permission No: 03/2025

/e.signed/
Executive Officer.,
Sirankadu Village, Kannivadi Town Panchayat,
Dindigul District.