
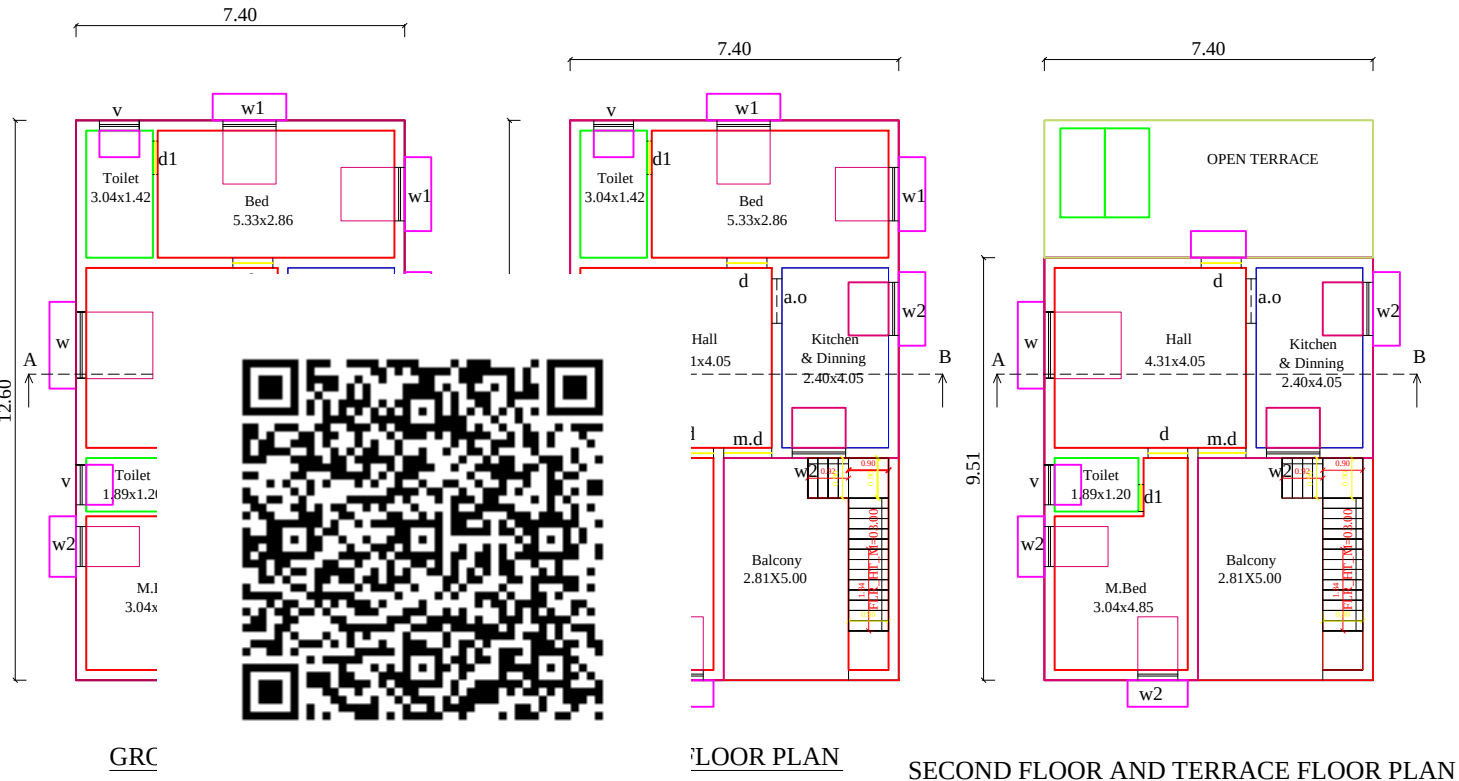


PLAN SHOWING THE PROPOSED CONSTRUCTION OF R.C.C ROOF GROUND, FIRST AND SECOND FLOOR RESIDENTIAL BUILDING IN OLD S.NO: 82/2B2, NEW S.NO : 82/7, PATTA NO:3555, PLOT NO:3 AT BITARI AMMAN NAGAR, GODALVAVI VILLAGE, SRIRAMAPURAM TOWN PANCHAYAT, DINDIGUL WEST TALUK, DINDIGUL DISTRICT.

APPLICANT : Mr.V.THIRUMALAISAMY, S/O Mr.VELUCHAMY.

SCALE - 1:100

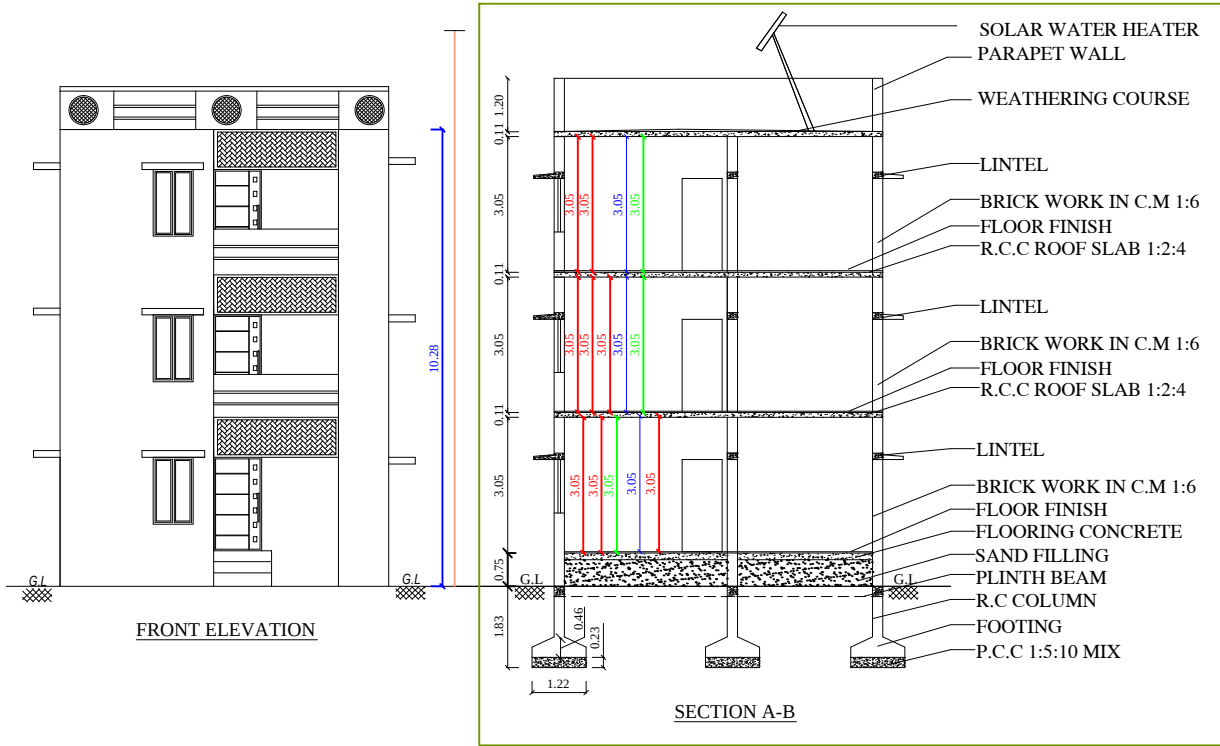


KEY PLAN (NOT TO SCALE)




10°26'19.1"N 77°48'09.3"E

SITE PLAN (SCALE - 1:100)


SITE FOR Mr.S.RAJMOHAN
10.40M

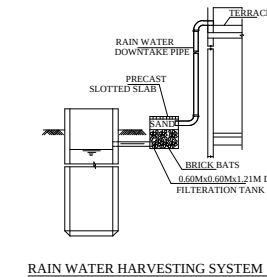


RAIN WATER HARVESTING SYSTEM

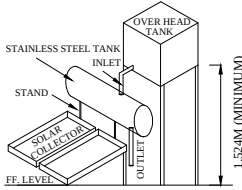


SOLAR WATER HEATING SYSTEM

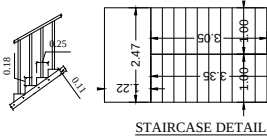


STAIRCASE DETAIL

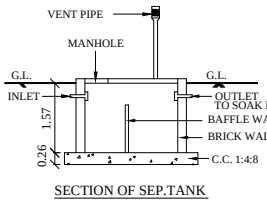

SECTION OF SEP.TANK

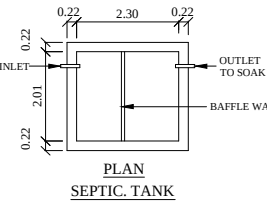

PLAN SEPTIC TANK

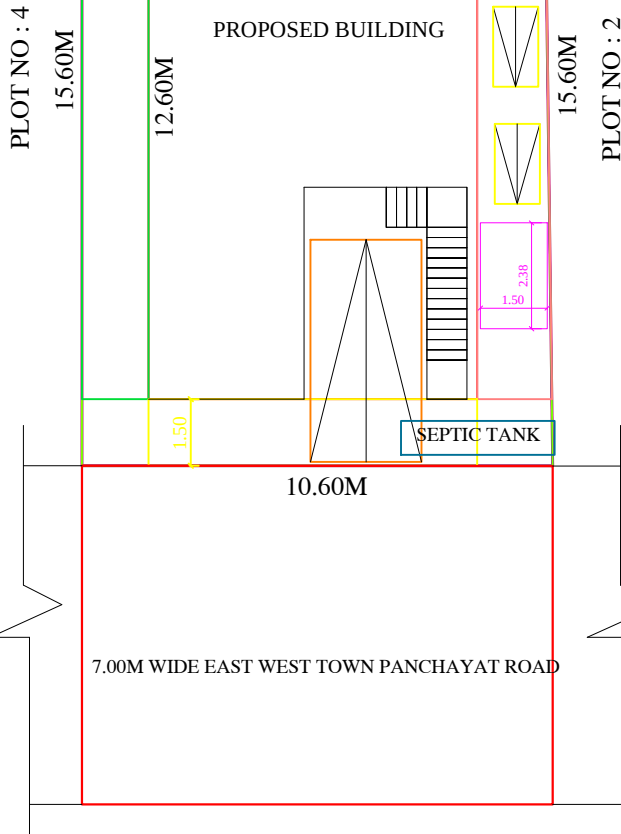

OFFICE USE

AREA STATEMENT	SQ.FT	SQ.M
TOTAL PLOT EXTENT (As Per DOCUMENT)	1785.00	166.00
PLOT EXTENT (As Per TSLR)		165.00
SUPER IMPOSED PLOT AREA		165.00
GROUND FLOOR	1003.64	93.24
FIRST FLOOR	1003.64	93.24
SECOND FLOOR	757.46	70.37
FSI		1.56
PLOT COVERAGE		56.51

JOINERIES DETAILS

M.D - MAIN DOOR	-	1.07 X 2.10
D - DOOR	-	0.90 X 2.10
D1 - DOOR	-	0.76 X 2.10
W - WINDOW	-	1.50 X 1.50
W1 - WINDOW	-	1.35 X 1.20
W2 - WINDOW	-	1.20 X 0.90
V - VENTILATOR	-	0.90 X 0.60

SPECIFICATION

SPECIFICATION'S ARE SHOWN IN AS SECTIONAL DIAGRAM A"-B". SEPTIC TANK IS PROVIDED. RAIN WATER STORAGE SYSTEM ARE PROVIDED. SOLAR WATER HEATER TO BE PROVIDED. ALL DIMENSION IN AREA METER.

REFERENCE

APPLICANT SITE ☒ PRO-BUILDING ☒ ROAD ☒

ER.MOHAMED RASHI DEEJES
HMR CONSTRUCTION
REG.NO: 160/LS/2019/00001
CIVIL ENGINEER & BUILDING SURVEYOR
ODDANCHATRAI-624 519, DINDIGUL DIST
CELL: 98437 01784.

REGISTERED ENGINEER

Mr.V.THIRUMALAISAMY
APPLICANT

QR CODE