






PLAN SHOWING THE PROPOSED CONSTRUCTION OF GROUND FLOOR RCC ROOF RESIDENTIAL BUILDING IN

OLD S.F.NO:199, R.S.F.NO:967/1,1C, NEW R.S.F NO:967/1C2, AT SITE NO:2, VINAYAK NAGAR, WARD NO:15,

PERUNDURAI TOWN PANCHAYAT, PERUNDURAI TALUK, ERODE DISTRICT.

வரன்முறை மனைப்பிரிவு எண். SOLD PLOT FRAME WORK-SPFW/SRDD,NO.10270/2018,.

APPLICANT NAME:
Mrs.M.MANIMEKALAI,
(AADHAR NO: 3488 0777 5472)
W/o.Mr.P.VADIVELU,.

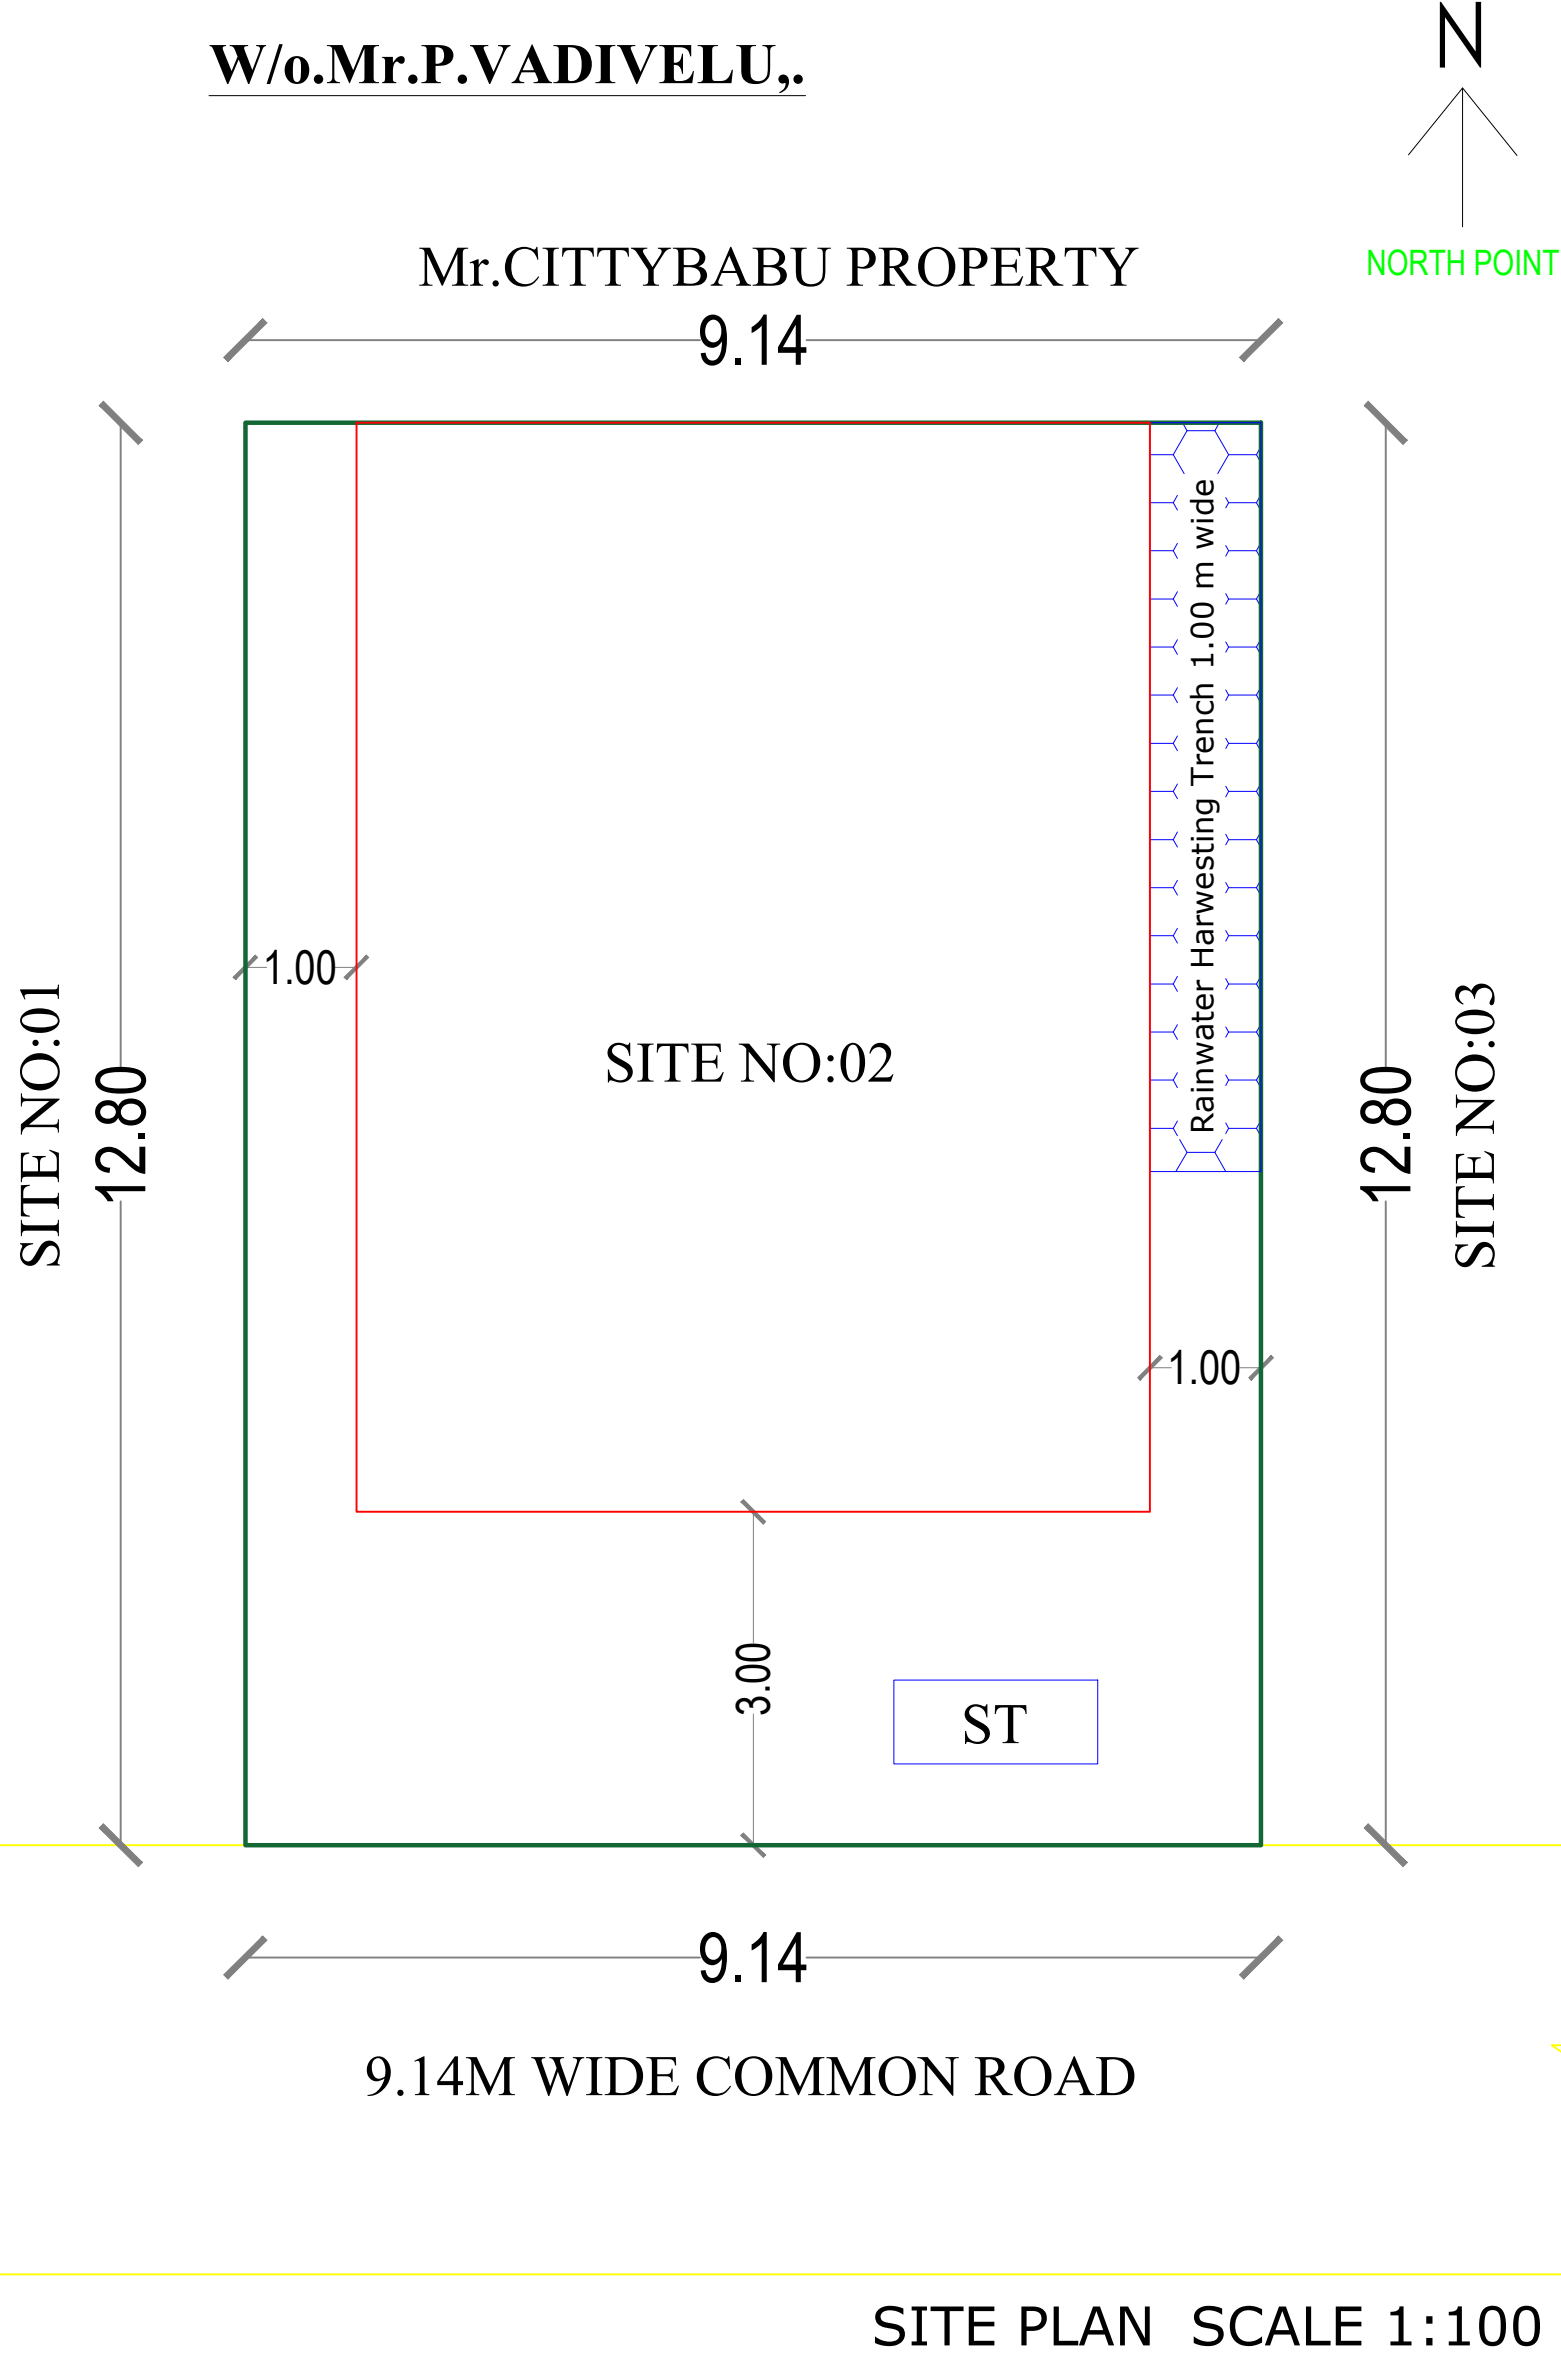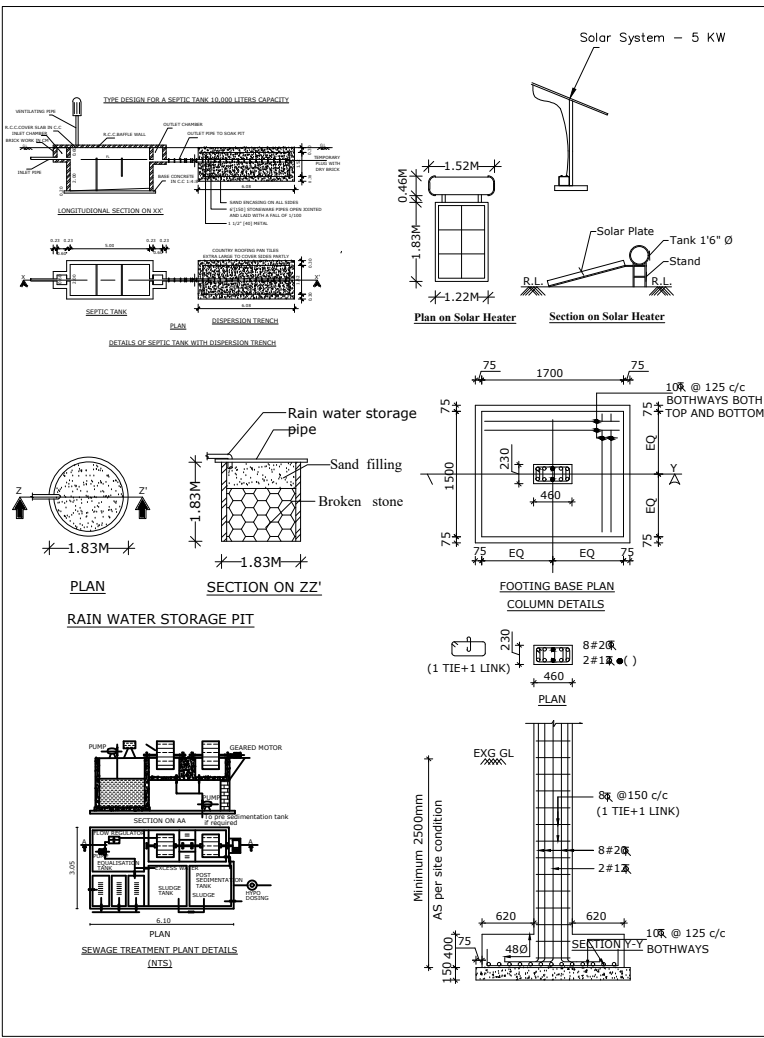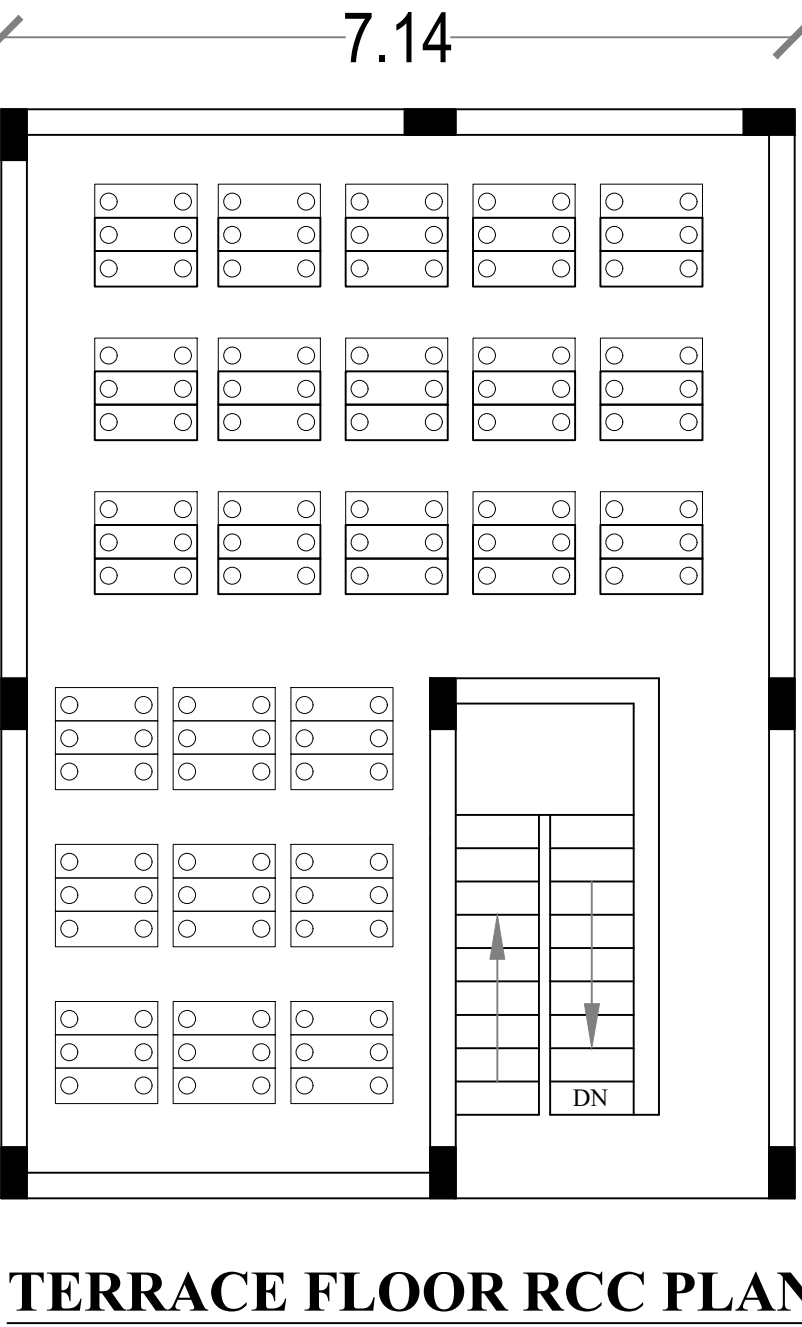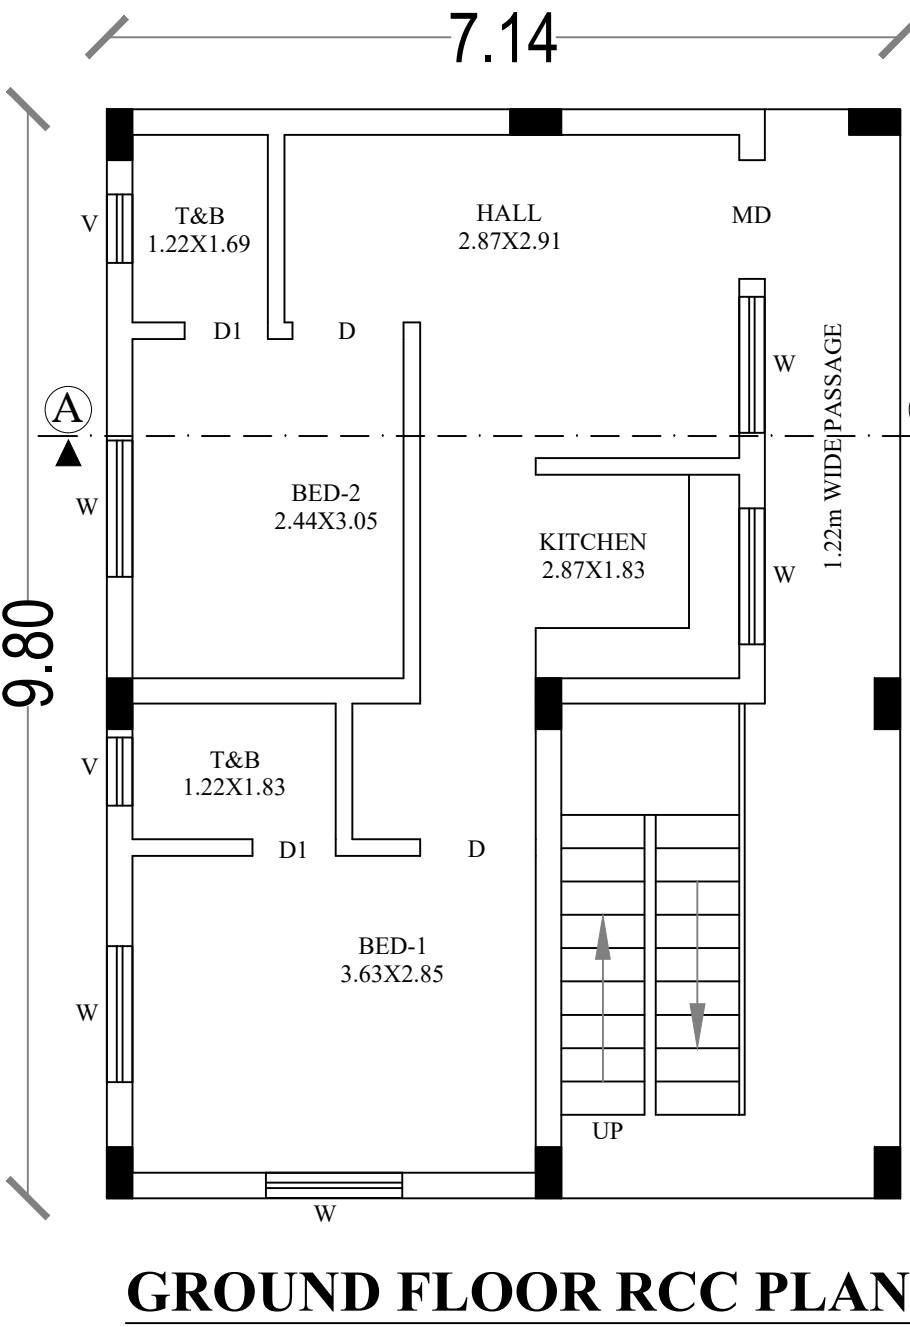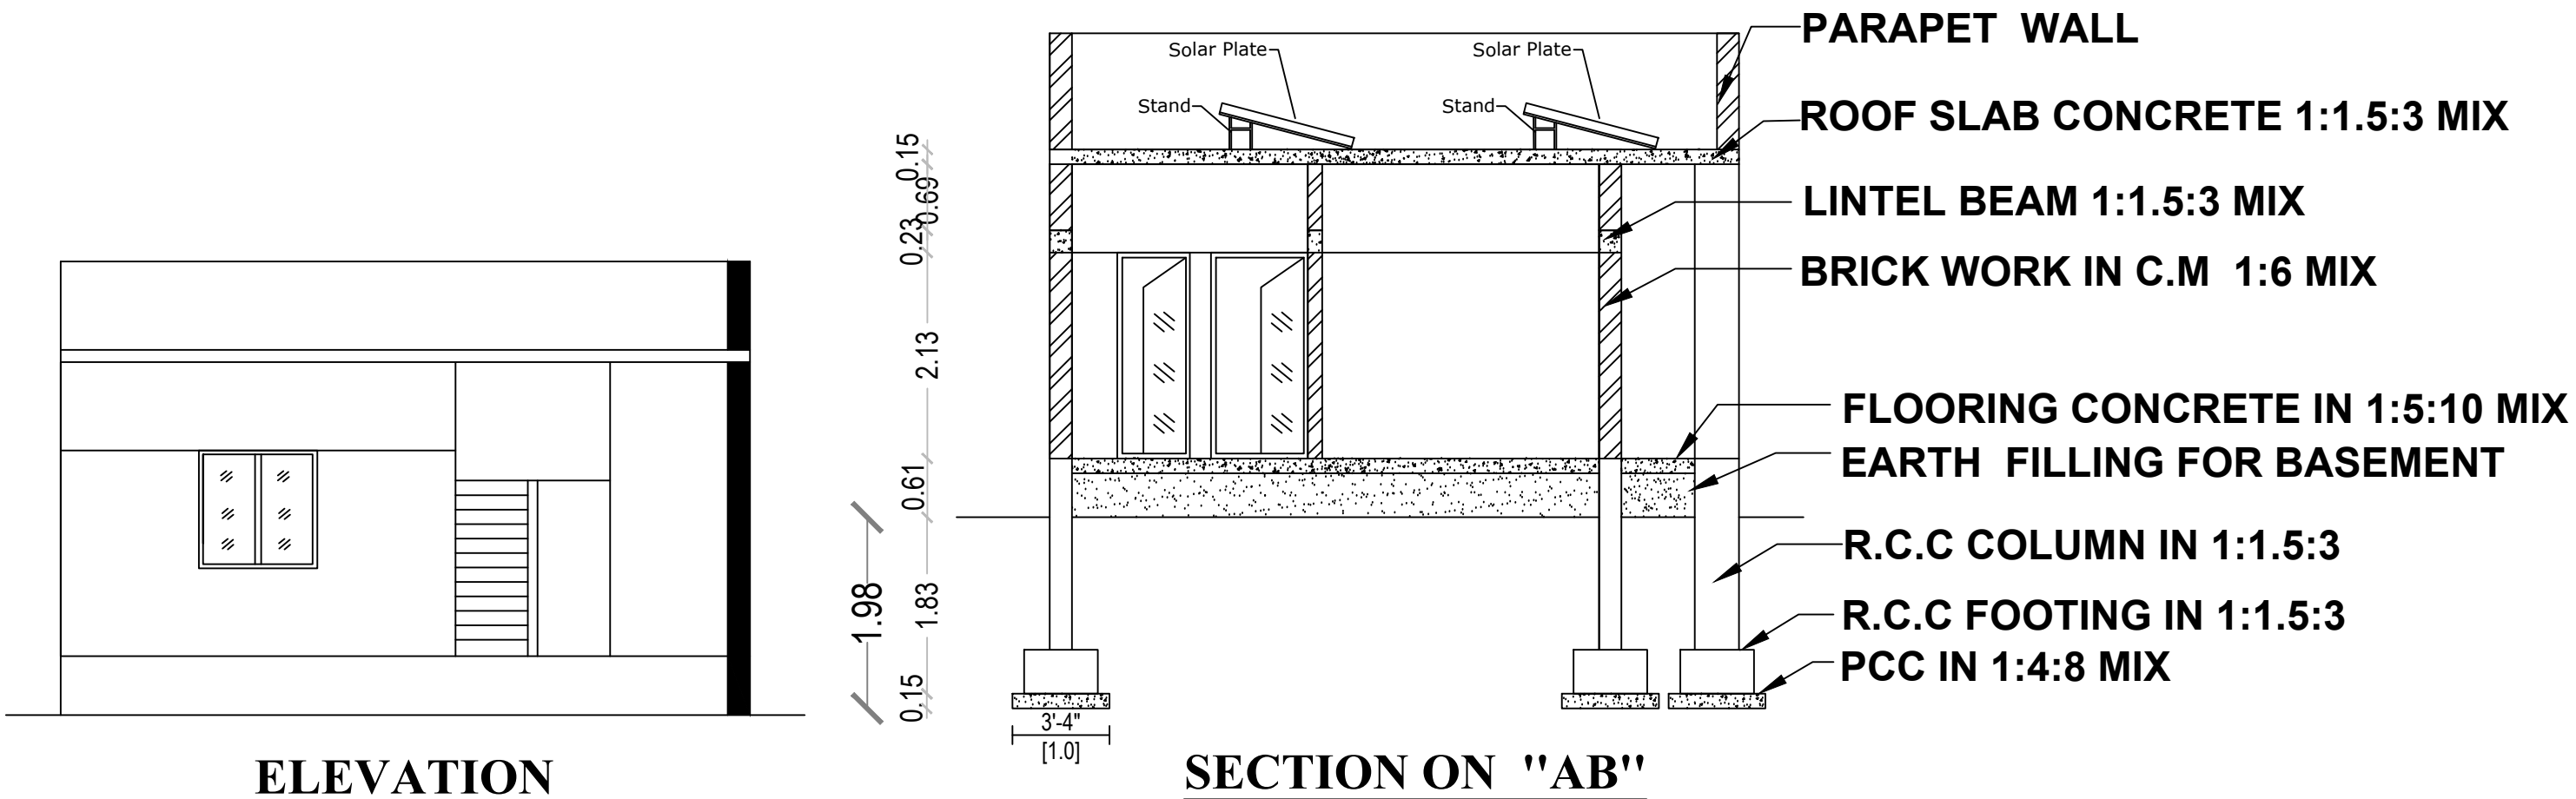

OFFICE USE: SHEET NO: 1 / 1

Online Application No.SWP/BPA/050693/2023

SWP/BUILDING APPROVAL NO.61/2023-24 (30.11.2023)
Date - 30.11.2023 To 30.11.2028

AREA DETAILS	SQ.FT	SQ.MT
TOTAL LAND AREA	1260.00	117.06
PLINTH AREA OF THE GF RCC BUILDING	536.60	49.87
FLOORING AREA OF THE GF RCC BUILDING	437.82	40.69
AREA OF THE GF RCC PASSAGE& STAIRCASE	216.27	20.10
AREA OF THE OPEN SPACE	507.13	47.13

JOINERIES	FEET	METRE	COLOUR INDEX
MD MAINDOOR	3'6"X7'0"	1.06X2.13	TOTAL LAND -
D & O DOOR & OPEN	3'0"X7'0"	0.91X2.13	BUILDING -
W WINDOW	4'0"X4'0"	1.22X1.22	ROAD -
D1 DOOR	2'6"X7'0"	0.75X2.13	RWH & ST -
V VENTILATER	2'0"X1'6"	0.60X0.45	

APPLICANT	ENGINEER
	 Er.S.GOPALAKRISHNAN,B.E.M.E.(SI), ARCHITECT, CIVIL ENGINEER, REGISTERED ENGINEER (P.E), REG. NO: RDD SALE/RE-1008/2019, (VALID UPTO 31.03.2024), GK PLANNERS, 206, KANJIKOVIL ROAD, PERUNDURAI - 630 052.

gk planners,pri
97509-66826