


SITE AND DETAILED PLAN SHOWING THE PROPOSED CONSTRUCTION OF R.C.C ROOF GROUND FLOOR RESIDENTIAL BUILDING IN AZHAGAR NAGAR, SITE.NO:48, Re.S.F.NO:513/1A2 AT ATHANI VILLAGE & TOWN PANCHAYAT, ANTHIYUR TALUK , ERODE DISTRICT.


APPLICANT:Sri.E.C.SOMASUNDARAM,,S/o.Sri.CHINNAGOUNDER.

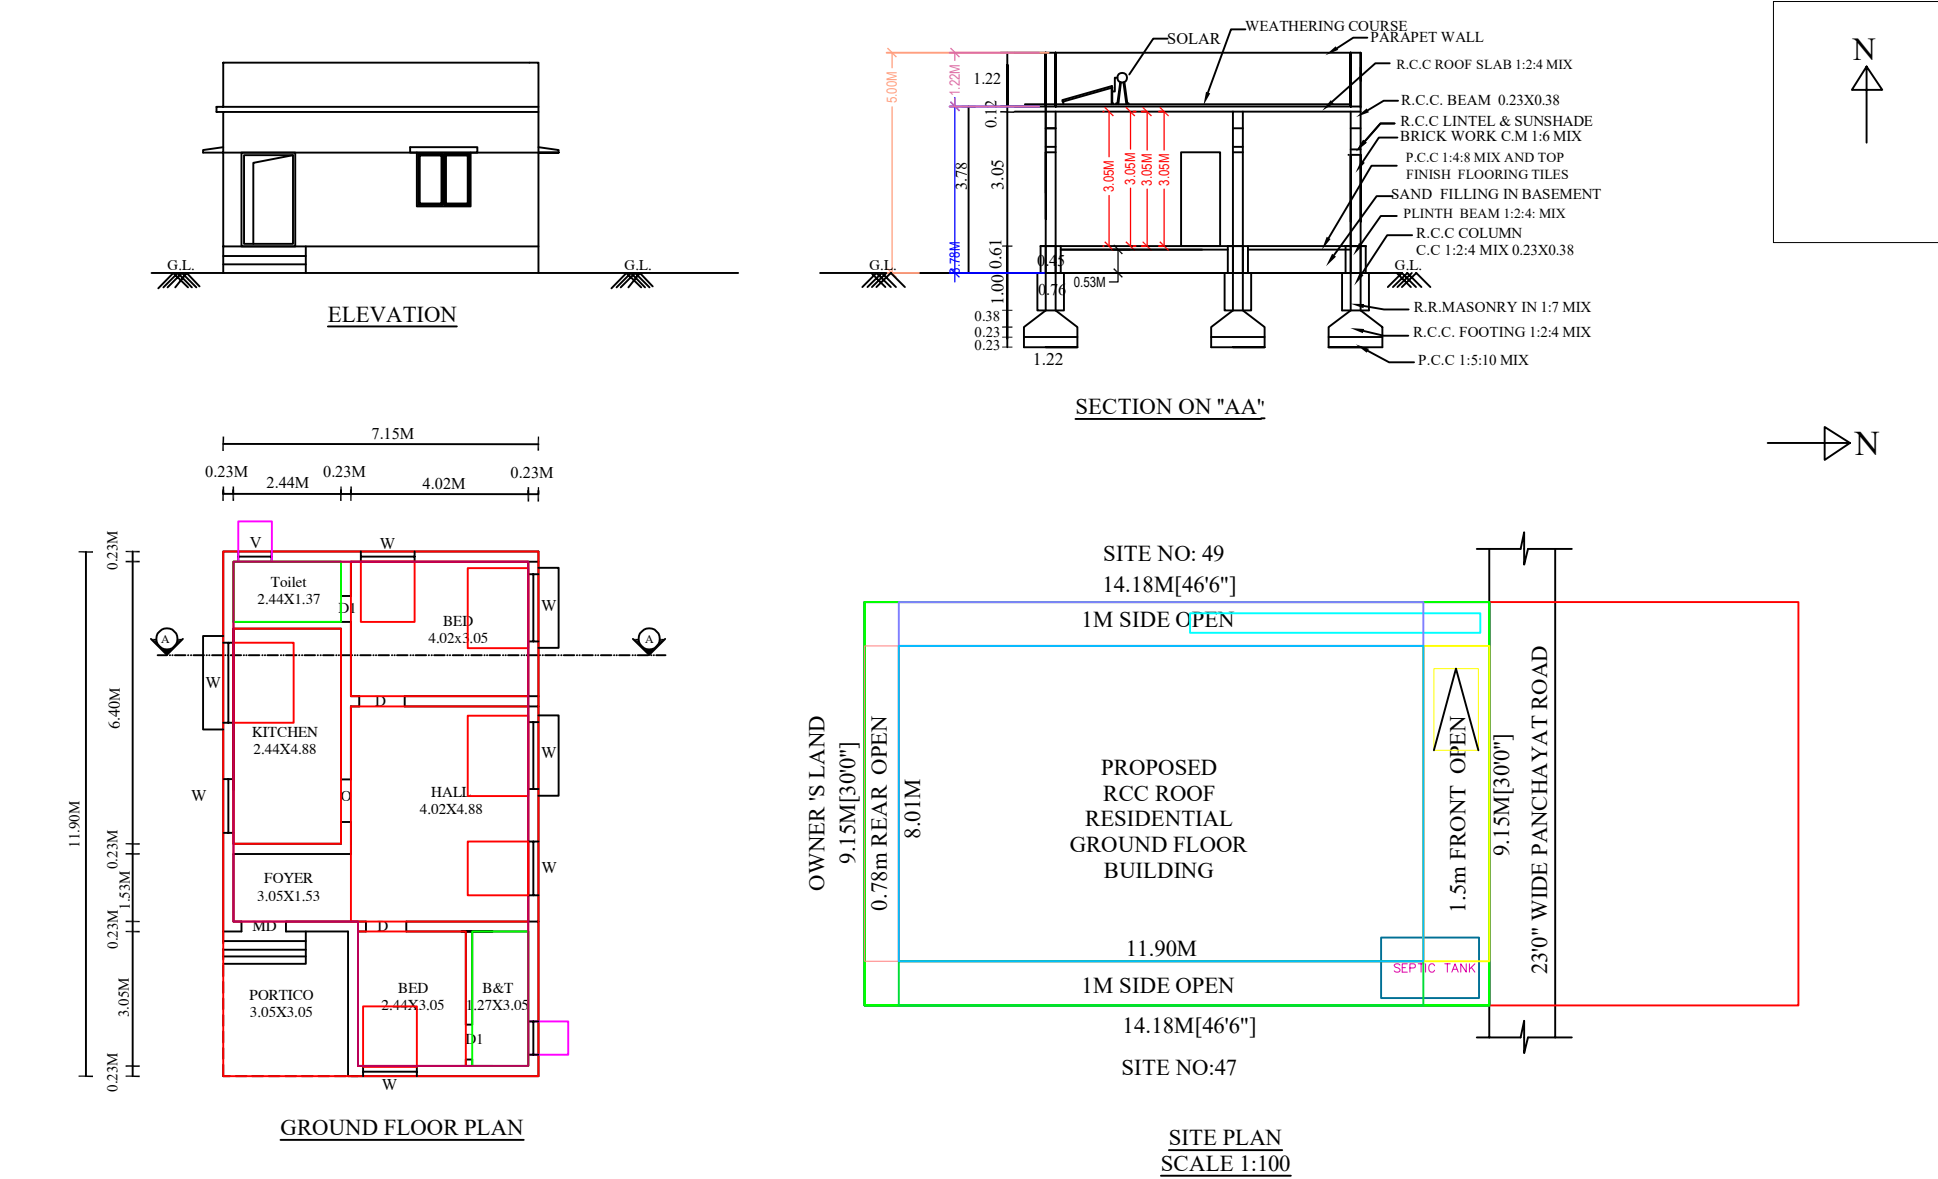

APPROVAL AUTHORITY :-

| AREA DETAILS               | SQ.M                | SQ.FEET |
|----------------------------|---------------------|---------|
| AREA OF THE SITE           | 129.59              | 1395.00 |
| PLINTH AREA                |                     |         |
| GROUND FLOOR               | 85.09               | 915.90  |
| AREA LEFT OPEN             | 67.25               | 723.87  |
| FLOOR AREA                 |                     |         |
| GROUND FLOOR               | 44.50               | 479.10  |
| PARKING                    | REQ                 | PRO     |
| CAR SPACE                  | —                   | —       |
| TWO WHEELER SPACE          | 1NO                 | 1NO     |
| DETAILS OF JOINARIES.      | COLOUR INDEX        |         |
| MD - MAIN DOOR 1.22 X 2.13 | ○ SITE BOUNDARY     |         |
| D1 - DOOR 0.76 X 2.13      | ○ PROPOSED BUILDING |         |
| O - OPEN 1.00 X 2.13       | ○ RCP & ST- DT      |         |
| D - DOOR 1.00 X 2.13       | ○ ROAD              |         |
| W - WINDOW 1.52 X 1.22     |                     |         |
| V - VENTILATOR 0.76X 0.76  |                     |         |
| W1 - WINDOW 1.82 X 1.22    |                     |         |

SHEET\_1

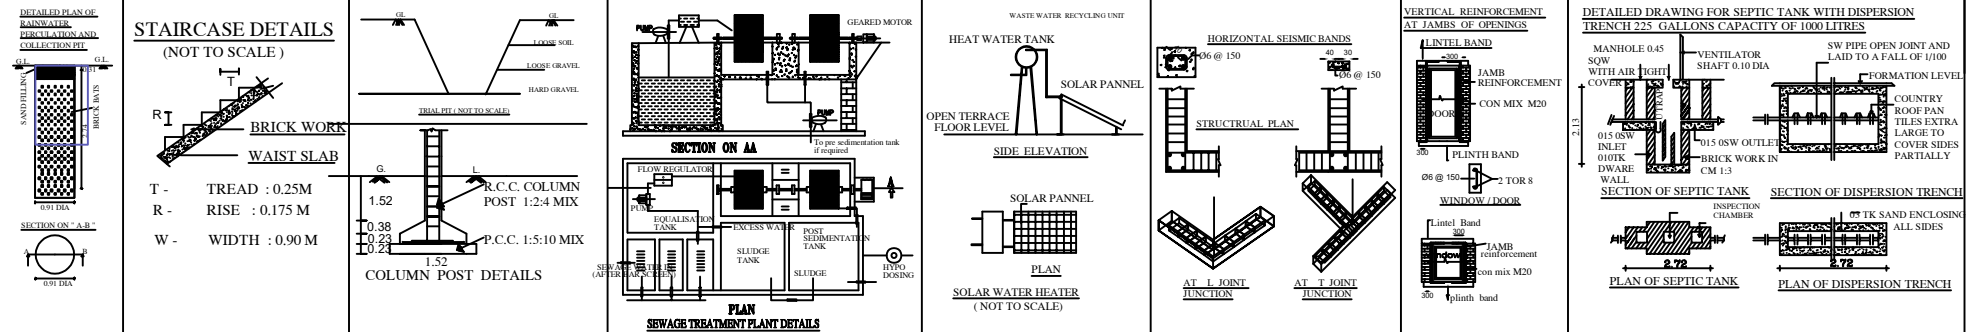

APPLICANT :-

ENGINEER /LBS:-