
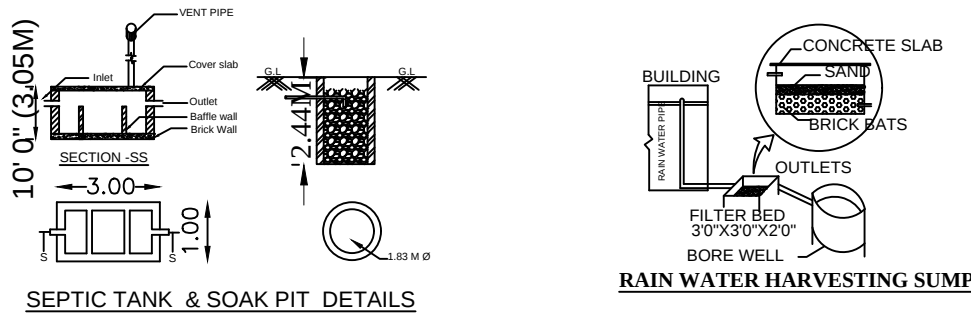
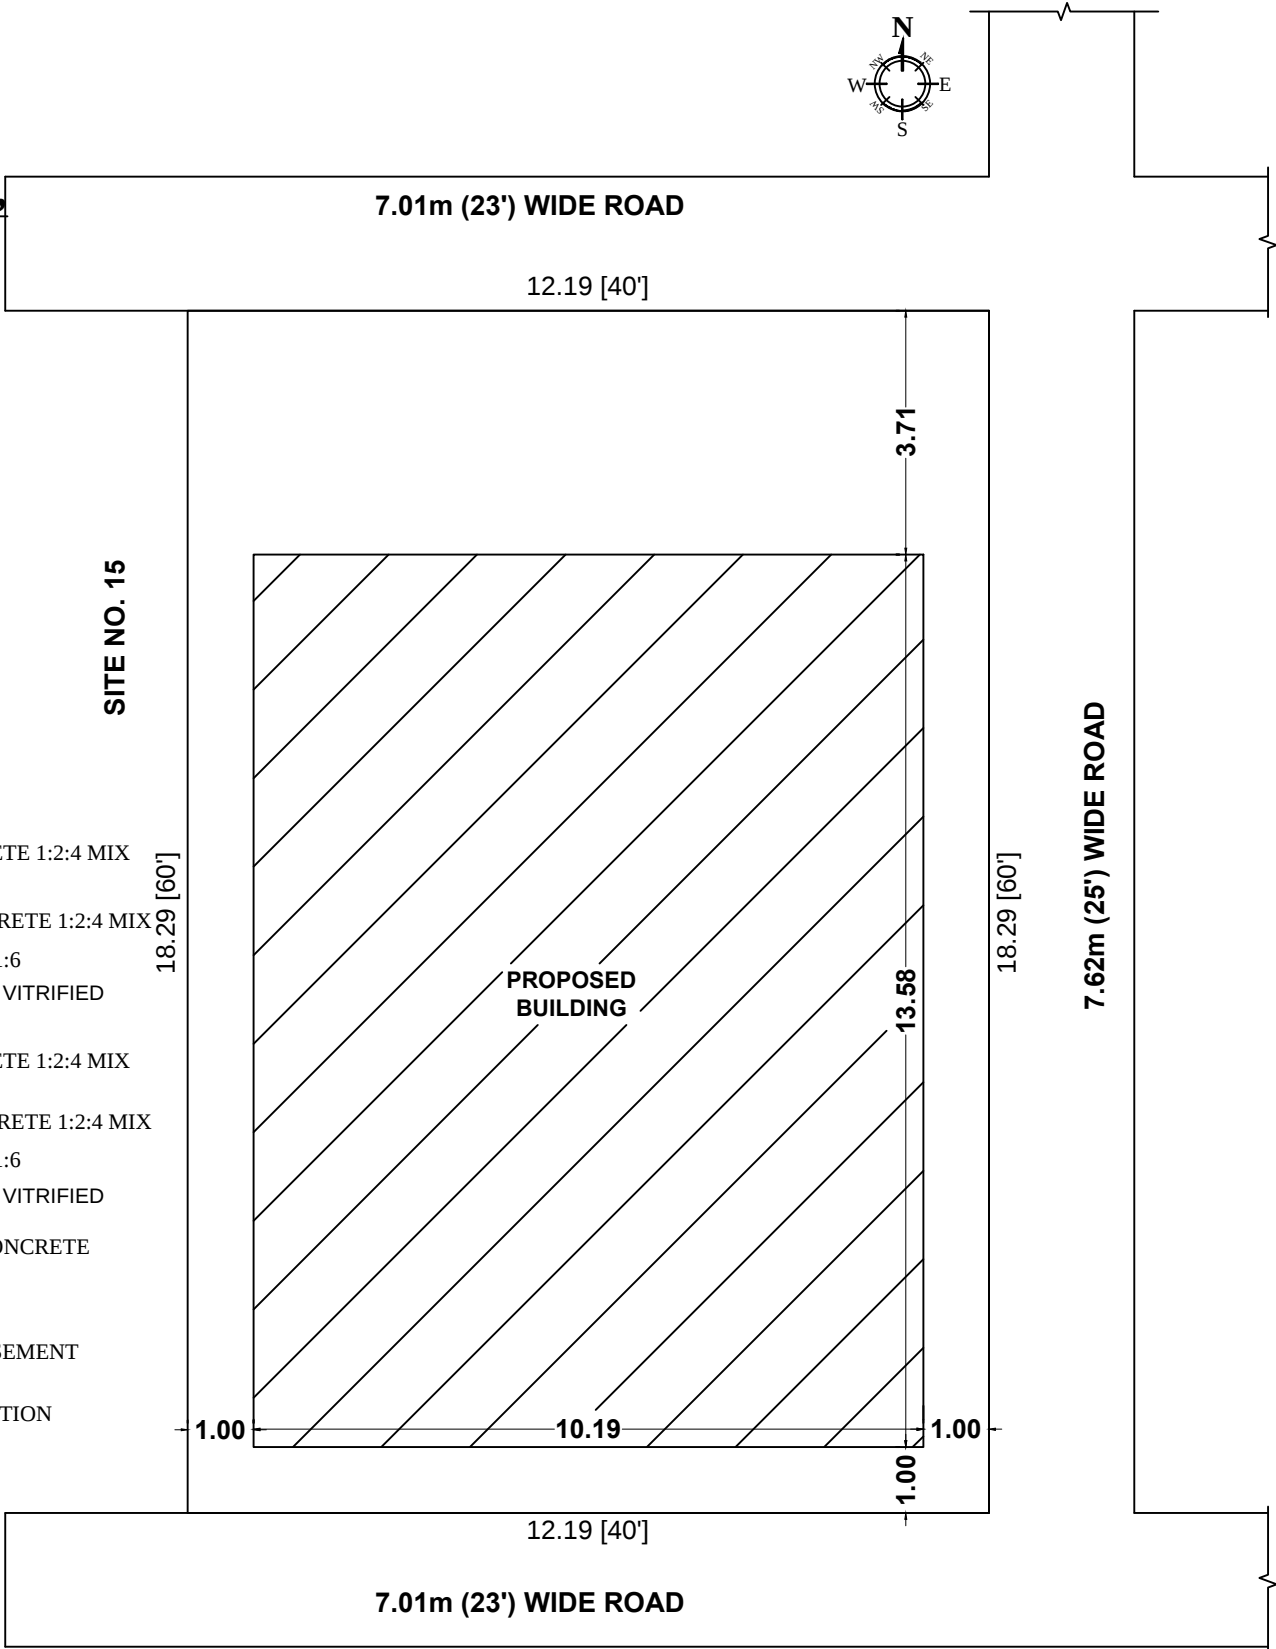
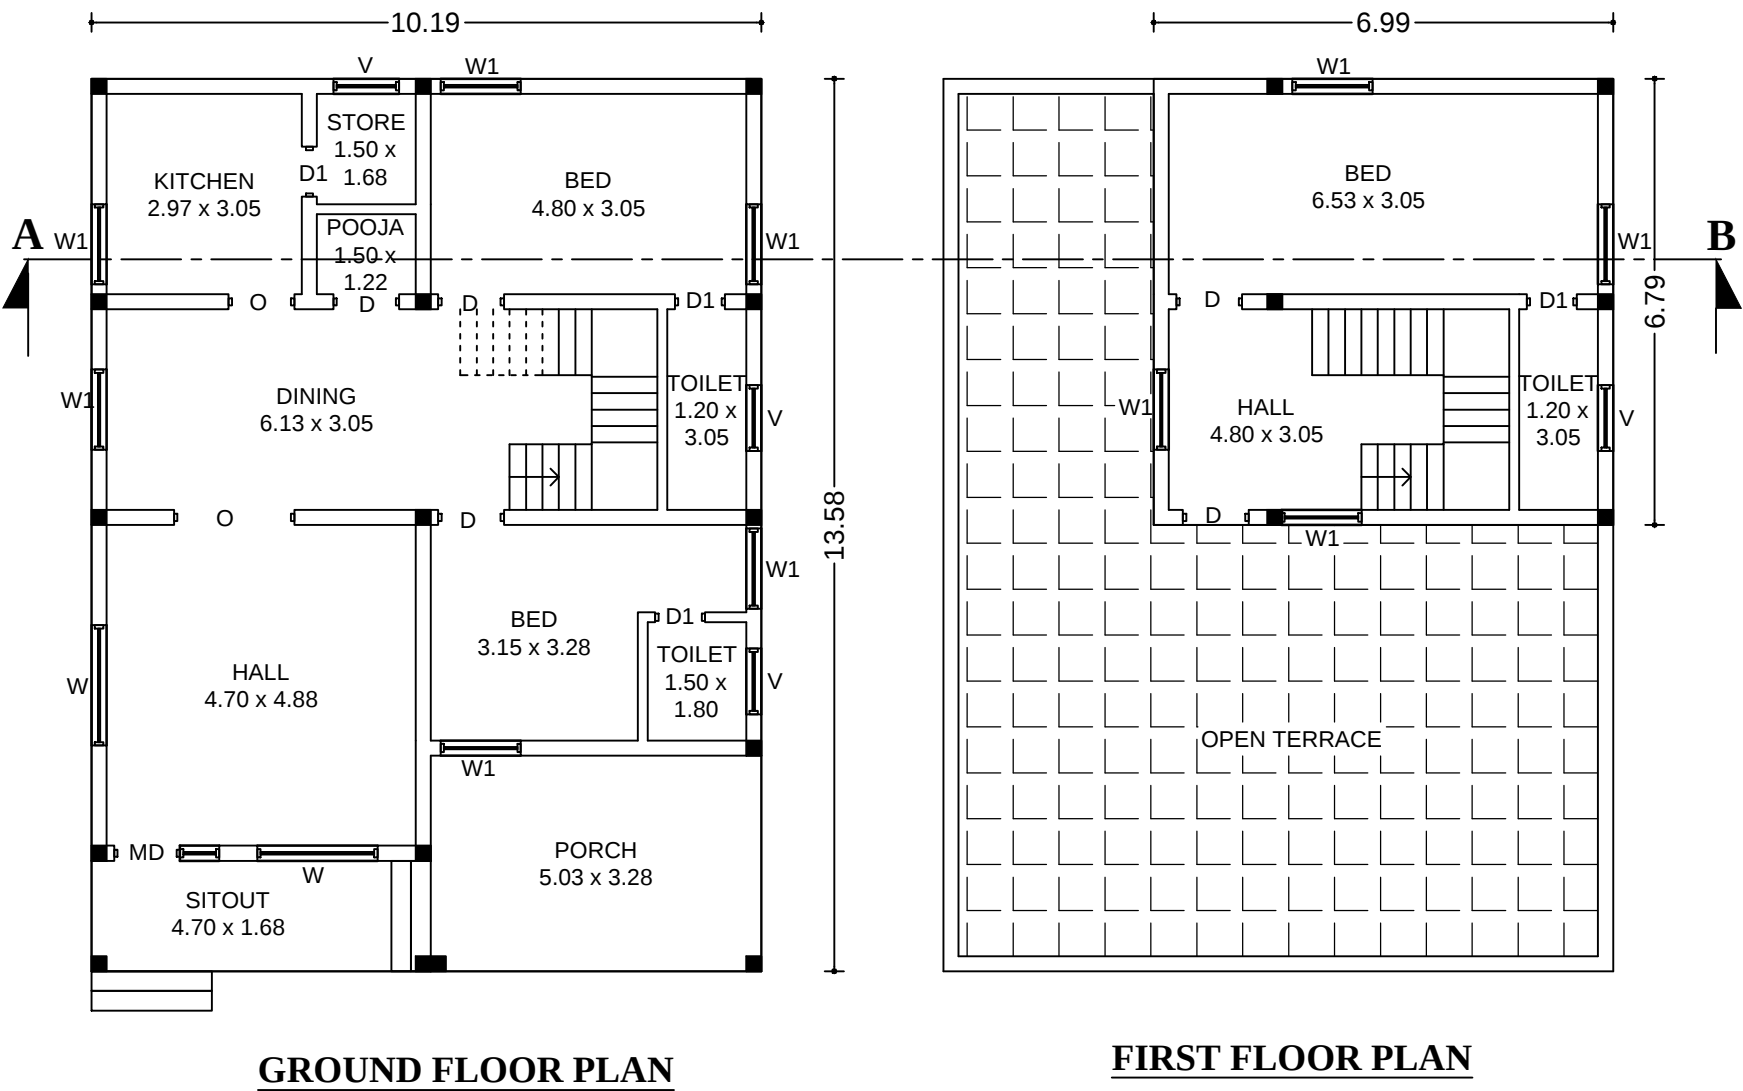



PLAN SHOWING THE PROPOSED CONSTRUCTION OF R.C.C. ROOF GROUND & FIRST FLOOR BUILDING FOR " RESIDENTIAL PURPOSE " IN R.S.F No. 297/12A1B1, SITE No. 16, AT " AKSHAYA NAGAR ", NASIYANUR VILLAGE & TOWN PANCHAYAT, ERODE TALUK & DISTRICT. SOLD PLOT FRAME WORK (SPFW/SRDD) NO. 912/2018

APPLICANT :

Mrs. T.GOMATHI,
W/o. P.S.SURENDRA KUMAR.

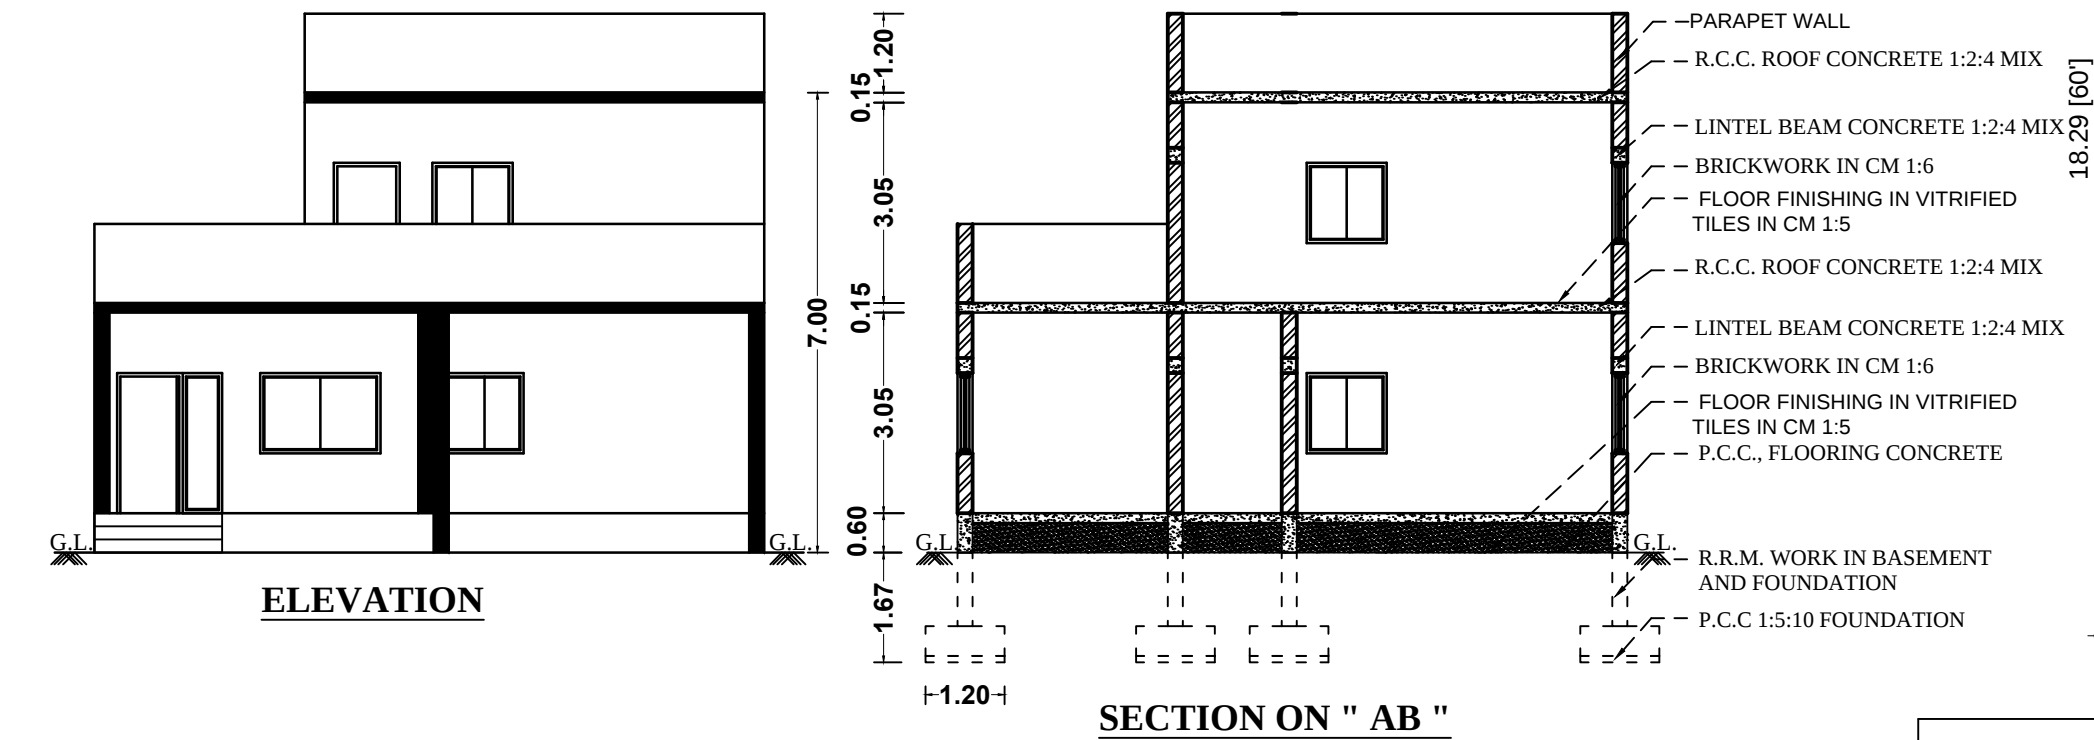

COLOUR INDEX:
SITE BOUNDARY SHOWN IN - ☐
PROPOSED BUILDING SHOWN IN - ☐

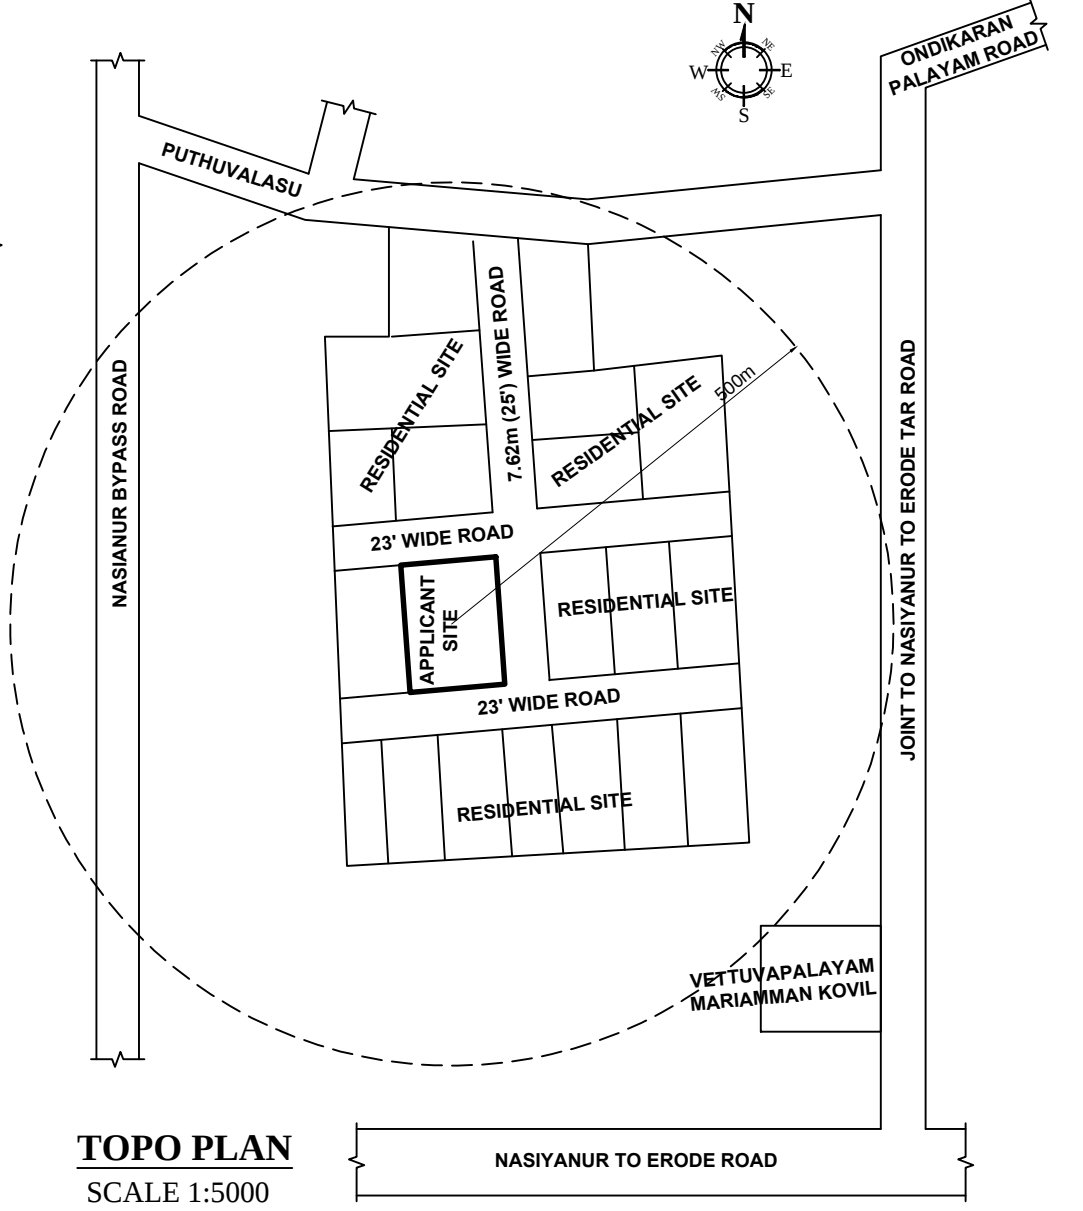

AREA DETAILS			
S.NO.	DESCRIPTION	SQ MT	SQ FT
1	AREA OF THE APPLICANT SITE	222.97	2400.00
2	PLINTH AREA OF THE PROPOSED R.C.C. ROOF RESIDENTIAL BUILDING IN G.F.	138.38	1489.51
3	PLINTH AREA OF THE PROPOSED R.C.C. ROOF RESIDENTIAL BUILDING IN F.F.	47.46	510.85
4	AREA OF THE OPEN SPACE IN G.F.	84.59	910.49
5	PROPOSED SEPTIC TANK AND SOAK PIT EACH	-	1 No.,
6	PROPOSED RAINWATER HARVESTING SUMP	-	1 No.,

REF	JOINERY SCHEDULE	FEET	METRE
MD	MAIN DOOR	3'6" X 7'0"	1.07 X 2.13
D & O	DOOR & OPEN	3'0" X 7'0"	0.91 X 2.13
D1	DOOR	2'6" X 7'0"	0.76 X 2.13
W	WINDOW	6'0" X 6'0"	1.83 X 1.83
W1	WINDOW	4'0" X 5'0"	1.22 X 1.52
V	VENTILATOR	3'0" X 2'0"	0.91 X 0.61

ALL MEASURE MENTS ARE IN METRE / FEET	
APPLICANT	ENGINEER