
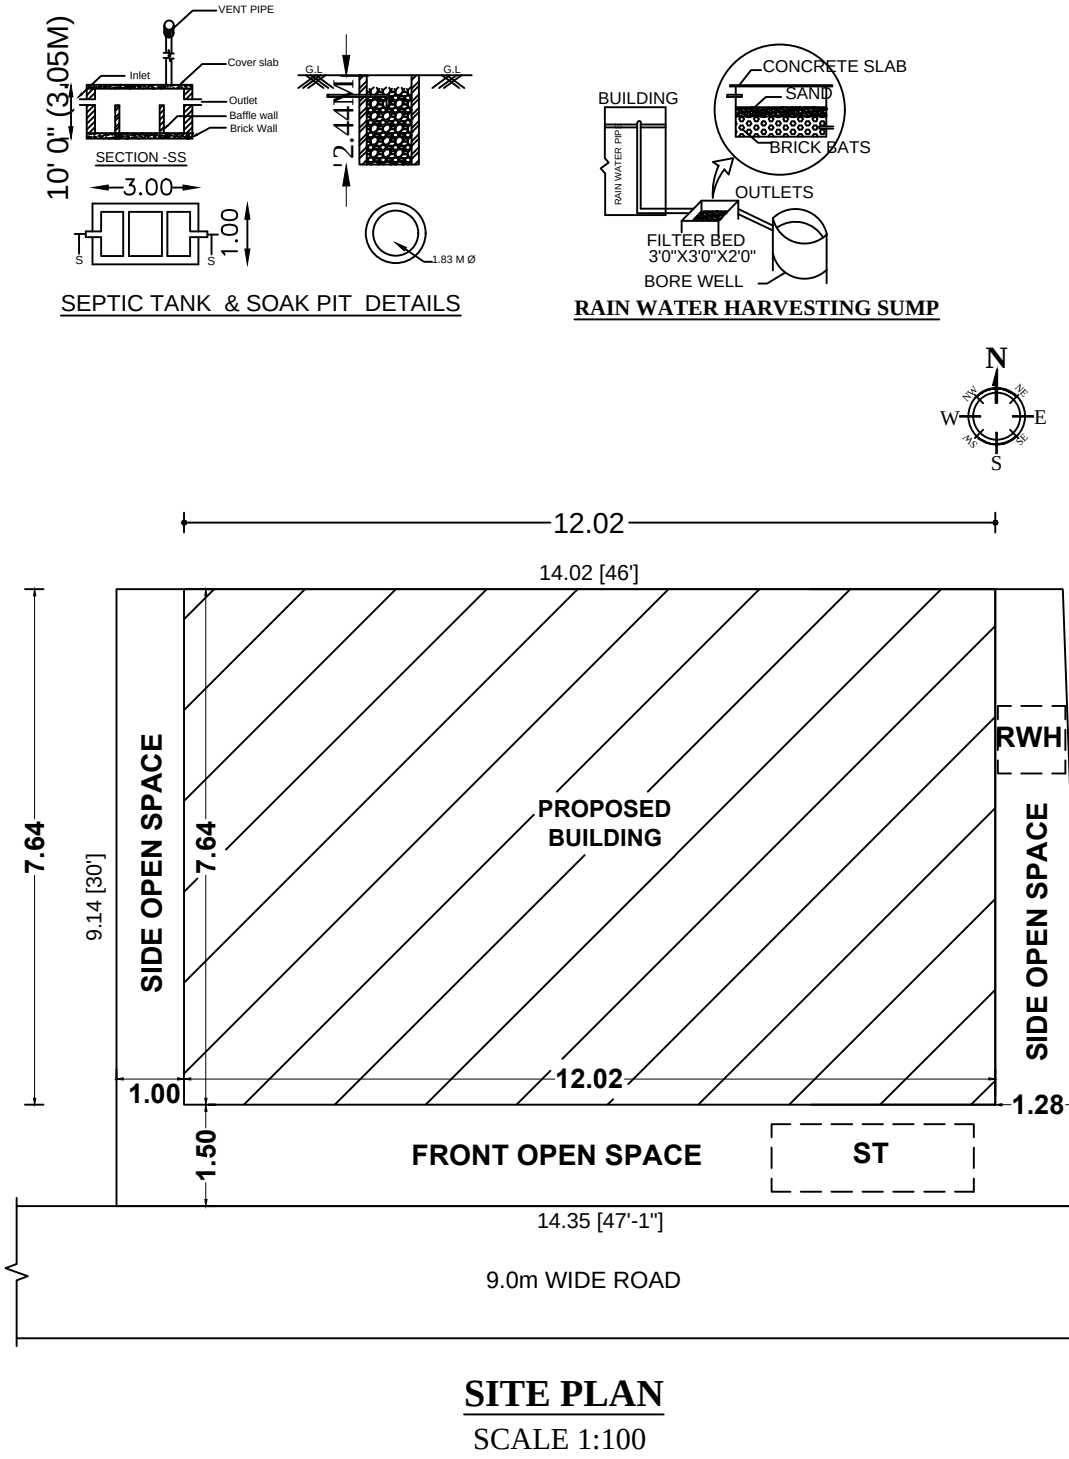
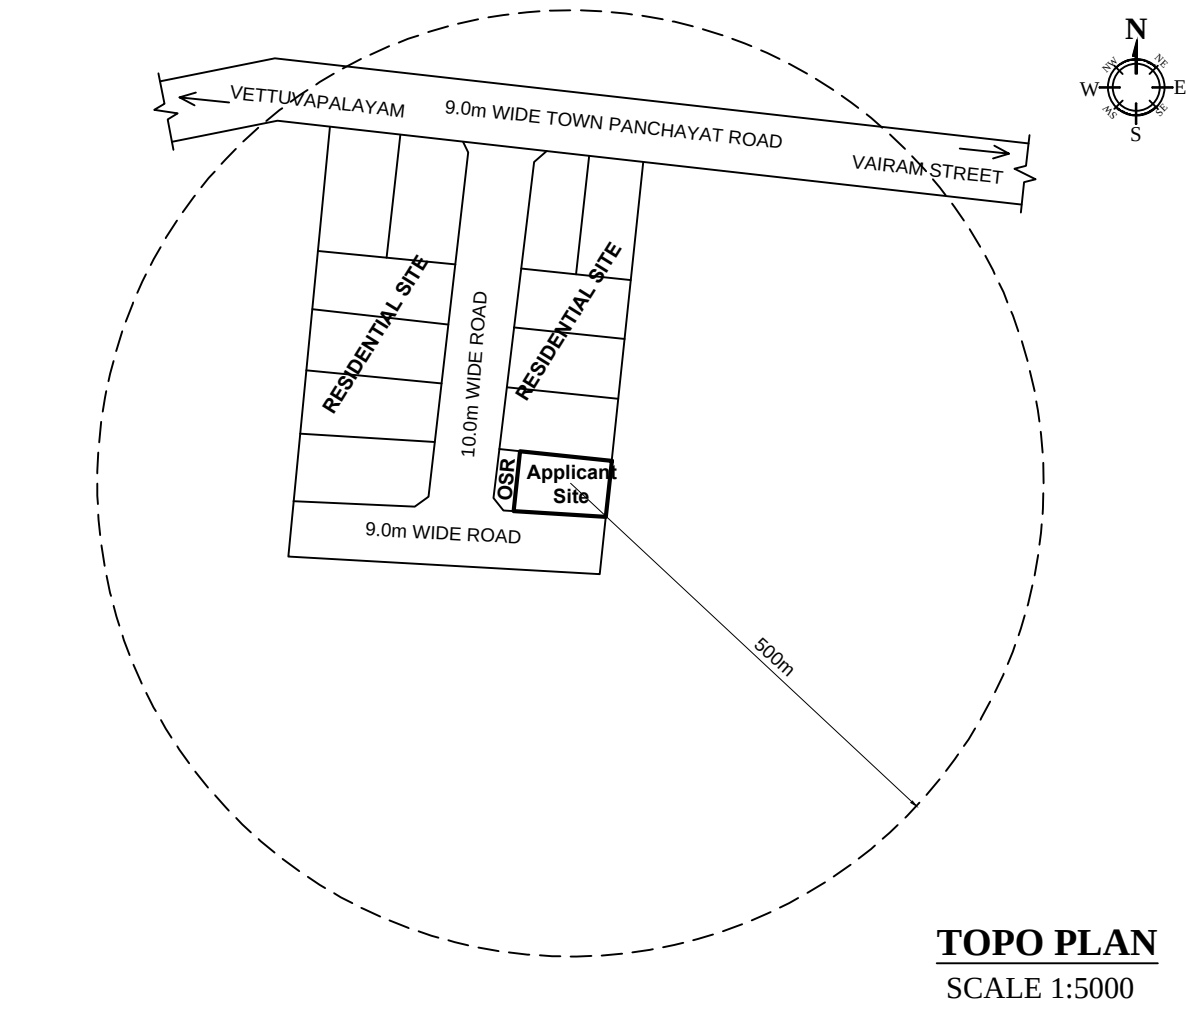
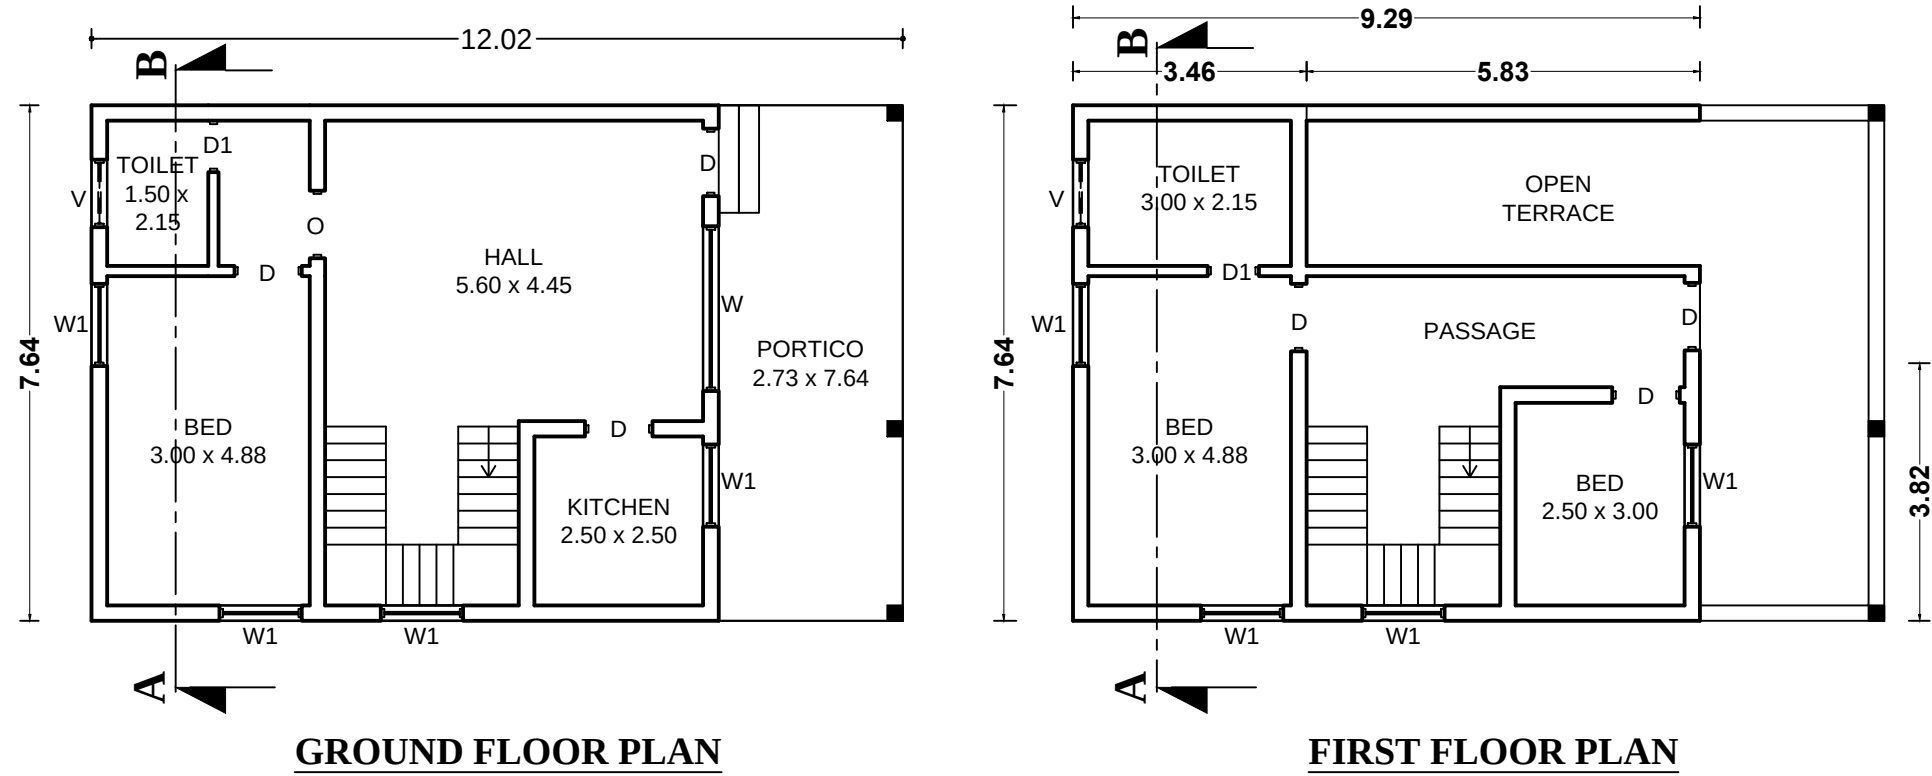


PLAN SHOWING THE PROPOSED CONSTRUCTION OF R.C.C. ROOF GROUND & FIRST FLOOR BUILDING FOR " RESIDENTIAL PURPOSE " IN R.S.F No. 297/12A1B1, NEW SUBDIVISION R.S.F. NO. 266/2B4, SITE No. 7, AT " MAJESTIC HOMES ", NASIYANUR "B" VILLAGE & TOWN PANCHAYAT, ERODE TALUK & DISTRICT.

APPLICANT : LAYOUT APPROVAL NO. ம.வ/ந.மா.எண்.260/2022

Mr. M.SATHISH,
S/o. MURUGAN.

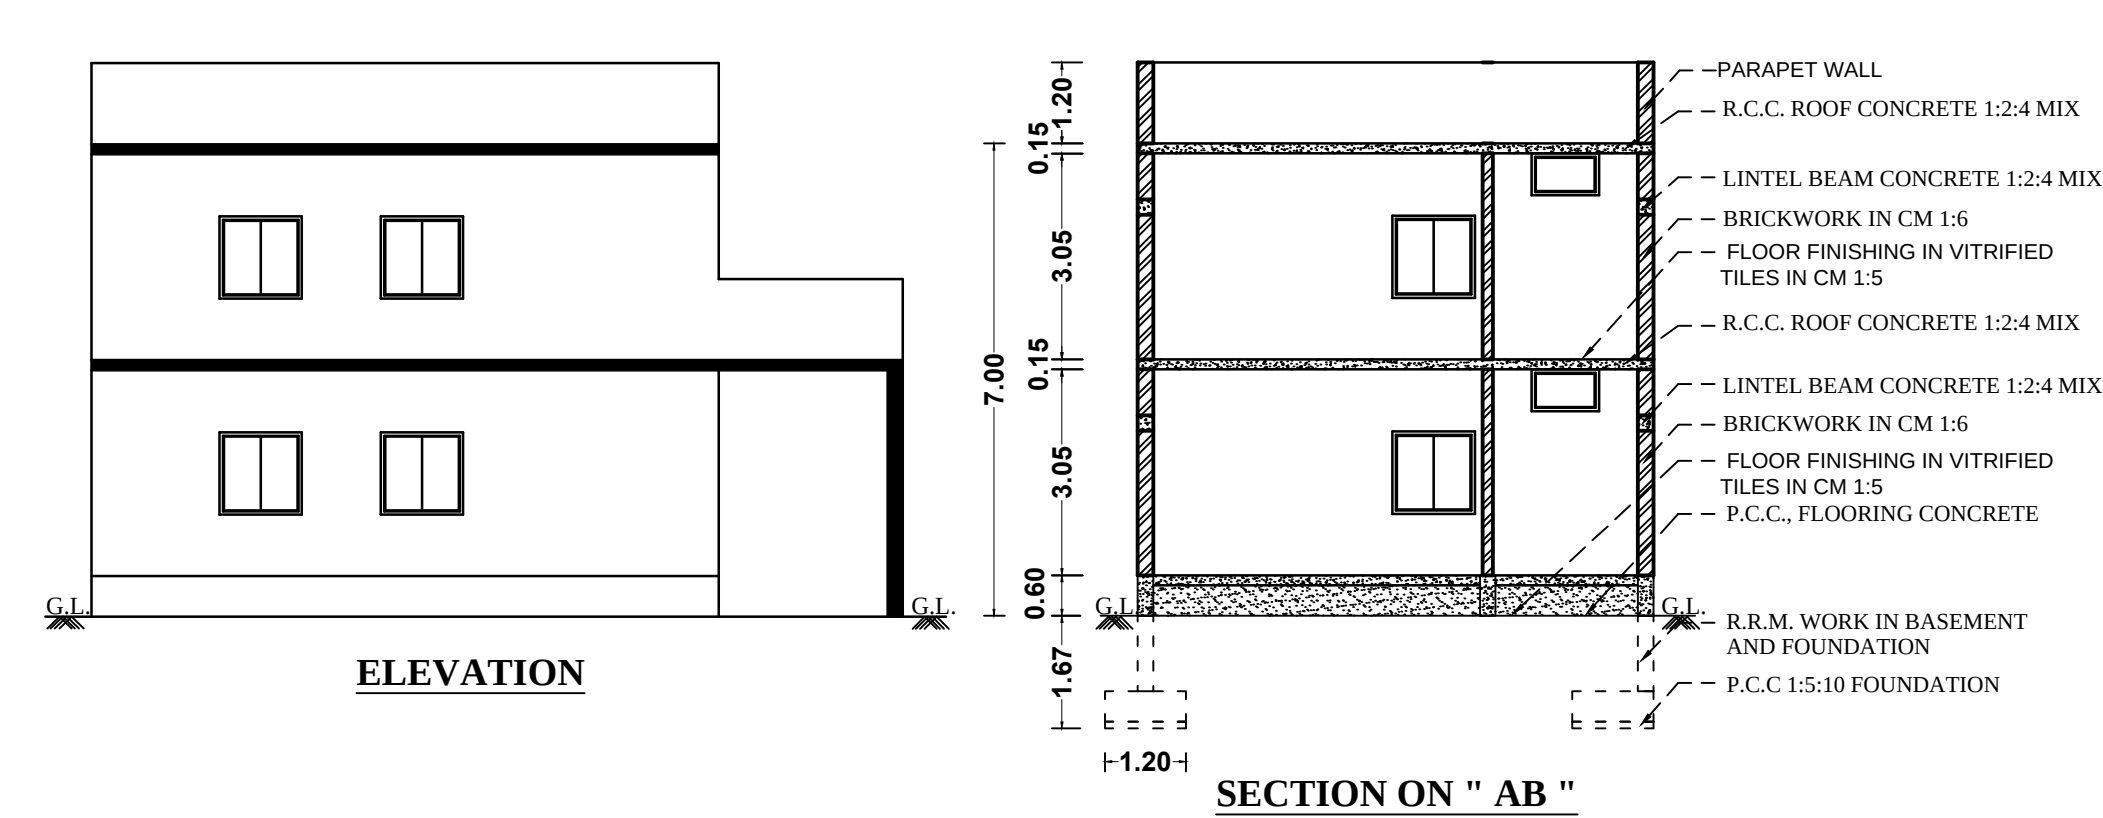

COLOUR INDEX:
SITE BOUNDARY SHOWN IN - ☐
PROPOSED BUILDING SHOWN IN - ☐

AREA DETAILS			
S.NO.	DESCRIPTION	SQ MT	SQ FT
1	AREA OF THE APPLICANT SITE	129.60	1395.00
2	PLINTH AREA OF THE PROPOSED R.C.C. ROOF RESIDENTIAL BUILDING IN G.F.	91.83	988.45
3	PLINTH AREA OF THE PROPOSED R.C.C. ROOF RESIDENTIAL BUILDING IN F.F.	57.10	614.62
4	AREA OF THE OPEN SPACE IN G.F.	37.77	406.55
5	PROPOSED SEPTIC TANK AND SOAK PIT EACH	-	1 No.,
6	PROPOSED RAINWATER HARVESTING SUMP	-	1 No.,
REF	JOINERY SCHEDULE	FEET	METRE
D	DOOR	3'3" X 7'0"	1.00 X 2.13
O	OPEN	3'0" X 7'0"	0.91 X 2.13
D1	DOOR	2'6" X 7'0"	0.76 X 2.13
W	WINDOW	8'0" X 6'0"	2.44 X 1.83
W1	WINDOW	4'0" X 5'0"	1.22 X 1.52
V	VENTILATOR	3'0" X 2'0"	0.91 X 0.61
ALL MEASURE MENTS ARE IN METRE / FEET			
APPLICANT		ENGINEER	
L.G.		G. Srinivas Balaji Br. G. SRIJAY BALAJI, DCE., B.Tech. Registered Engineer Gr-III, E.C.M.C. Reg No.056/LS/2019/00008 SRI BALAJI CONSTRUCTION No. 201, 202, 1 Floor Luxplaza, Veerappanchaichal, Erode - 638 004. Cell No. 99 429 45654	