
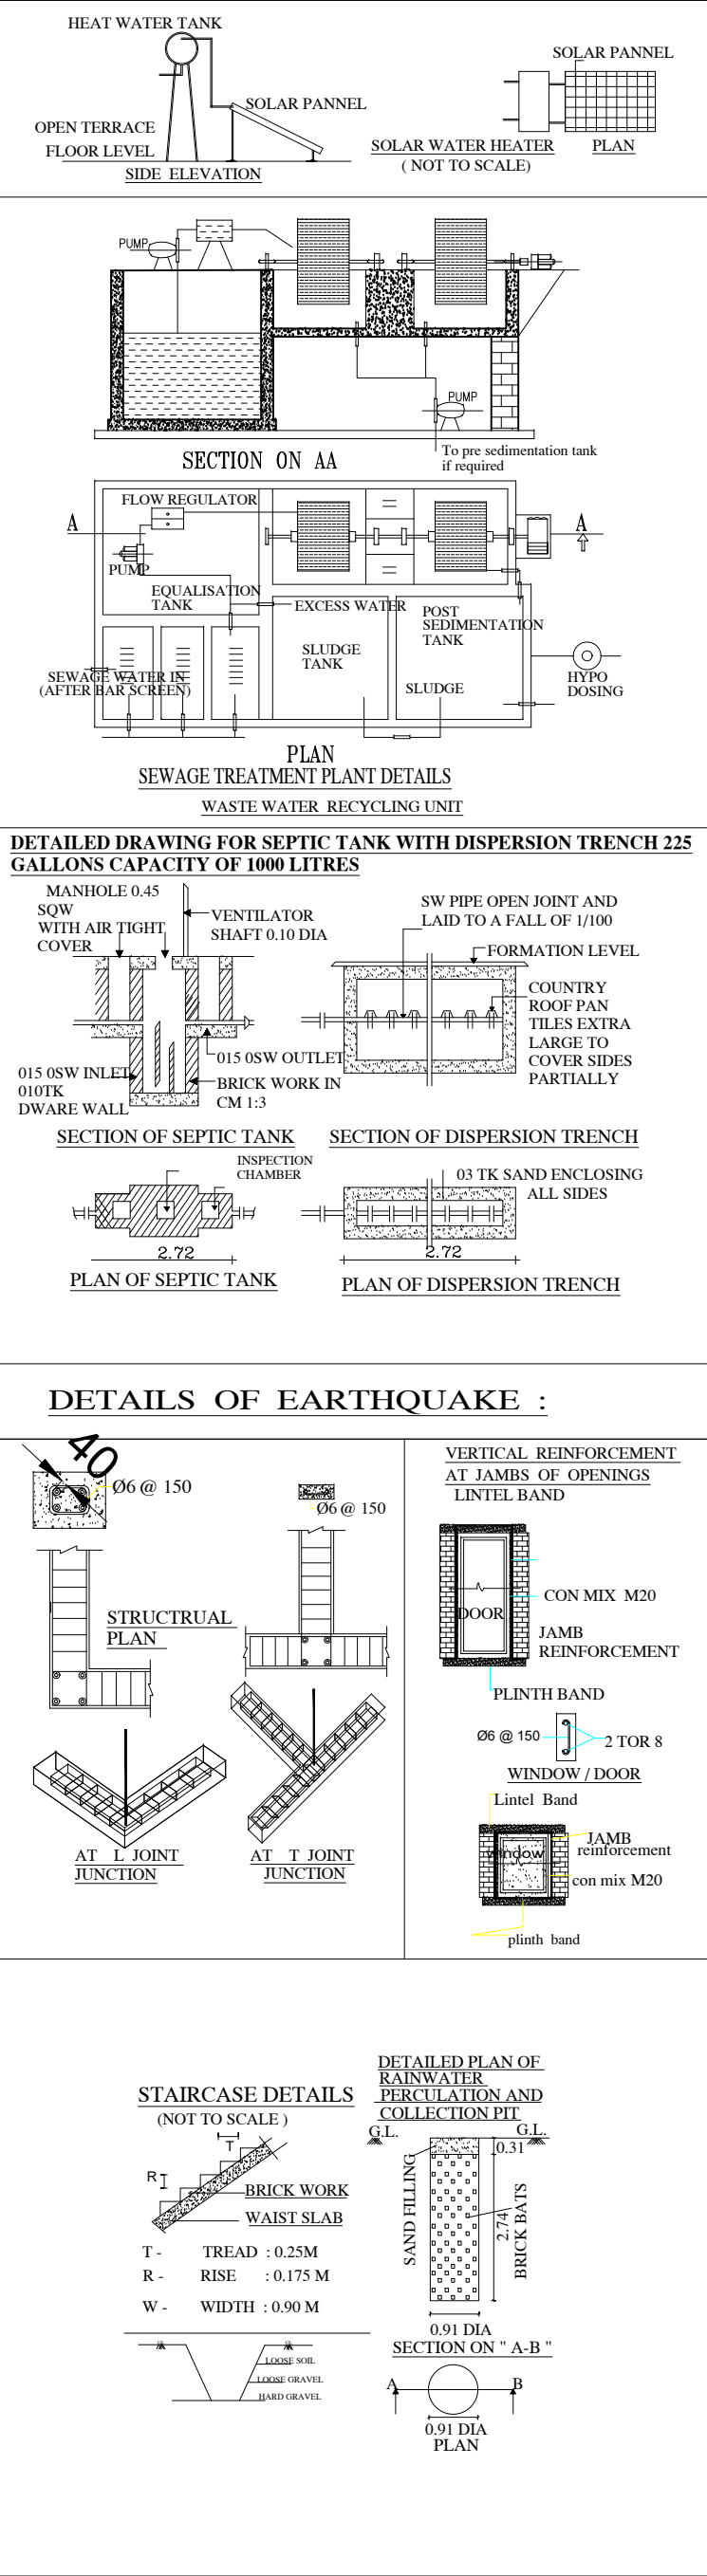


SITE AND DETAILED PLAN SHOWING THE PROPOSED CONSTRUCTION OF R.C.C ROOF GROUND FLOOR RESIDENTIAL BUILDING S.F NO: 161/1B1, PATTA NO:855, IN THADAPALLI VILLAGE AND KASIPALAYAM TOWN PANCHAYAT, GOBICHETTIPALAYAM TALUK, ERODE DISTRICT.

APPLICANT :- Mr. JAGATHEESH S/o Mr.P.DHURAIAMY

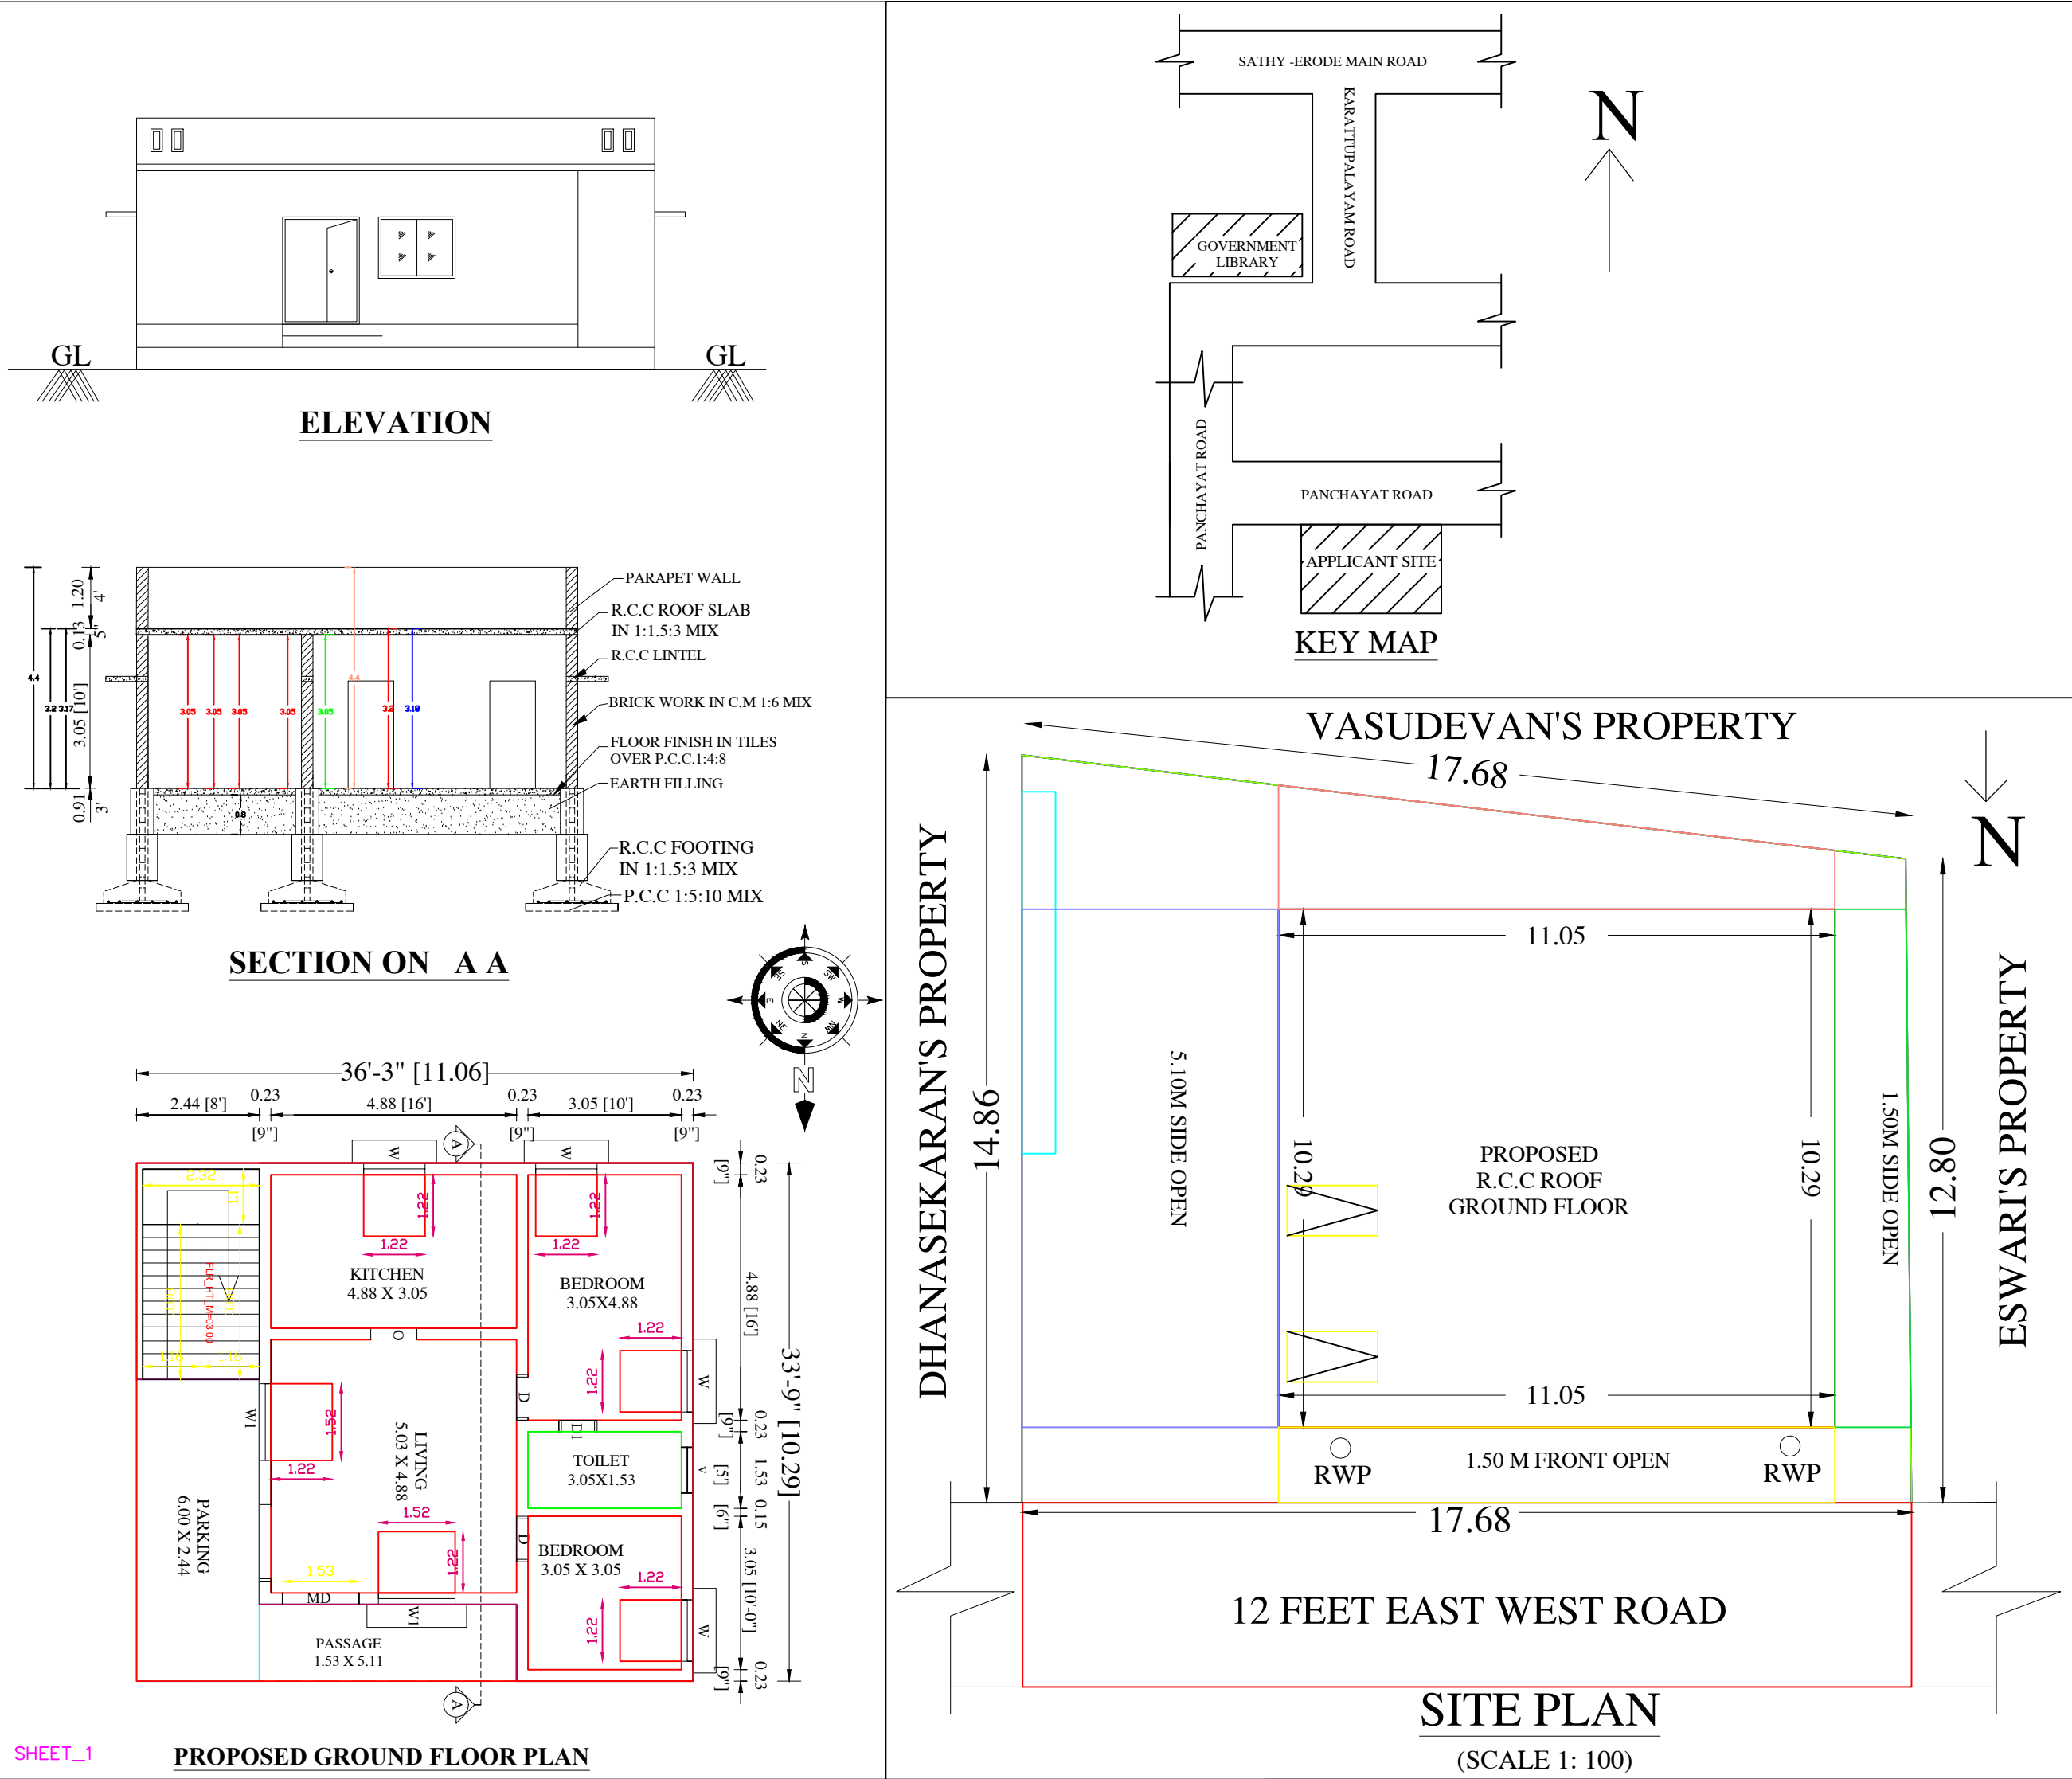

AREA DETAILS	SQ.M	SQ.FEET
AREA OF THE SITE	244.50	2631.75
<u>PLINTH AREA</u>		
GROUND FLOOR BUILDING	113.81	1223.43
AREA OF OPEN SPACE	130.80	1408.32
<u>FLOOR AREA</u>		
GROUND FLOOR BUILDING	68.19	734.00
<u>PARKING</u>	REQUIRED	PROVIDED
CARS SPACE	-	-
TWO WHEELER SPACE	2	2
FSI	2.15	
PLOT COVERAGE	46.50%	
<u>COLOUR INDEX</u>		
SITE BOUNDARY PRO.R.C.C ROOF G.F BUILDING RAINWATER STORAGE PIT ROAD		
<u>DETAILS OF JOINERIES</u>		
MD - DOOR 1.52 X 2.13 W - WINDOW 1.22 X 1.22		
D - DOOR 0.91 X 2.13 W1 - WINDOW 1.52 X 1.22		
D1 - DOOR1 0.76 X 2.13 W2 - WINDOW 1.52 X 1.52		
O - OPEN 0.91 X 2.13		
V - VENTILATOR 0.91 X 0.61		
<u>APPLICANT:-</u>		
<u>REGISTERED ENGINEER:</u>		