
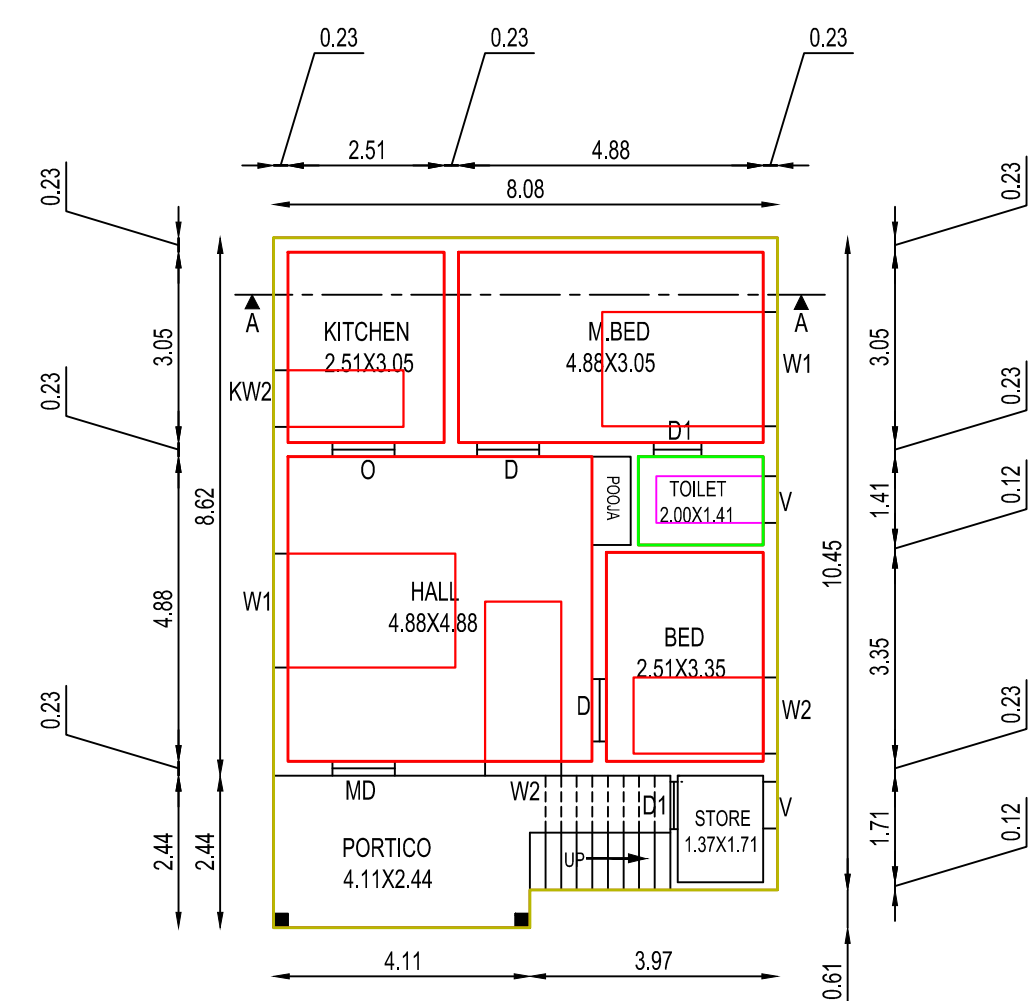
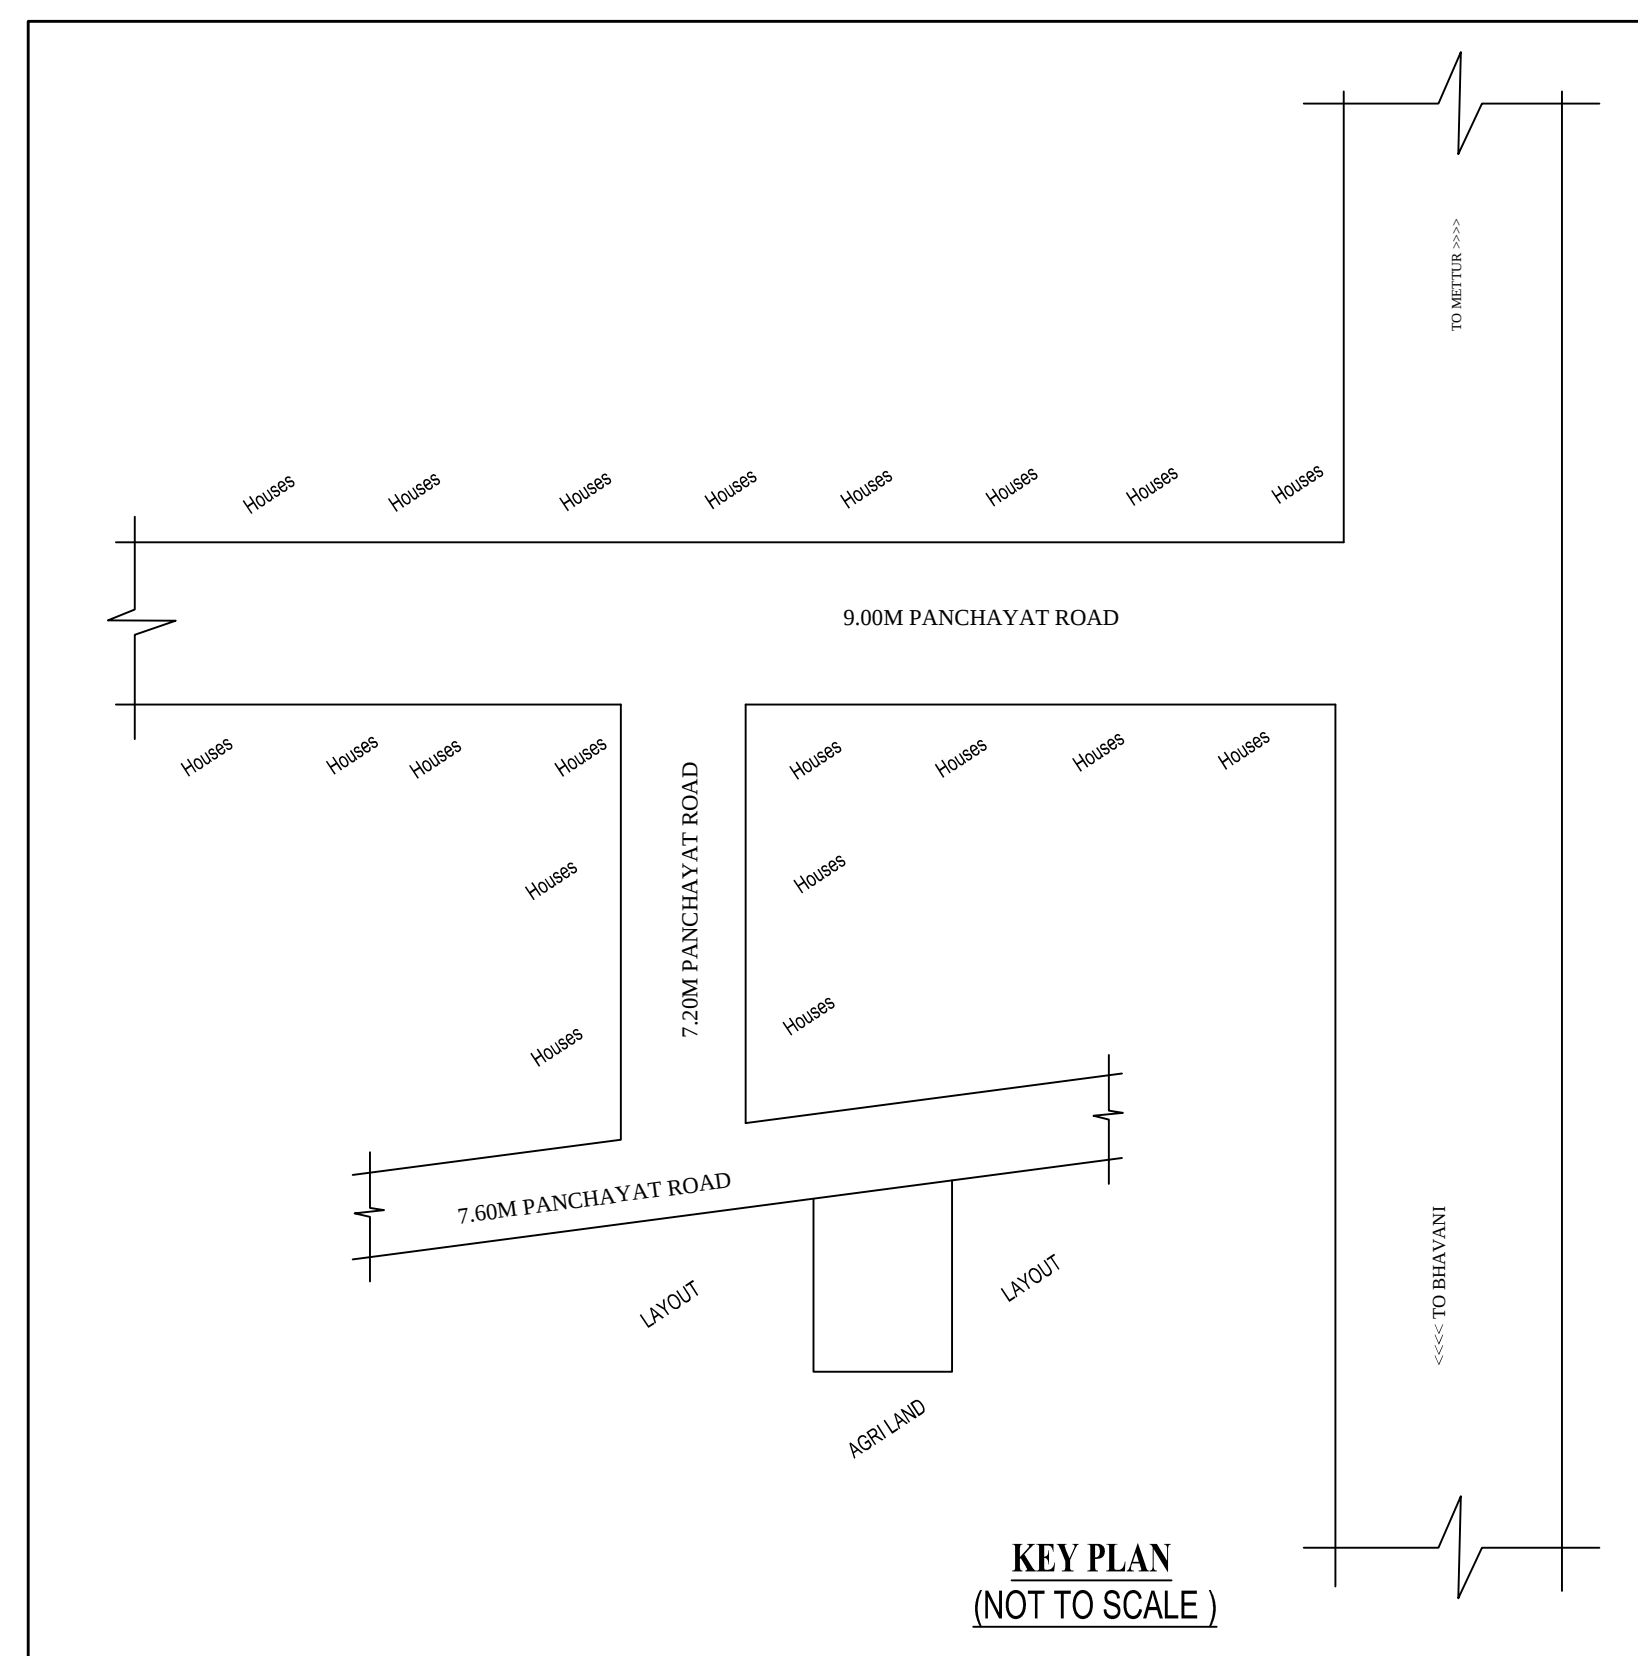
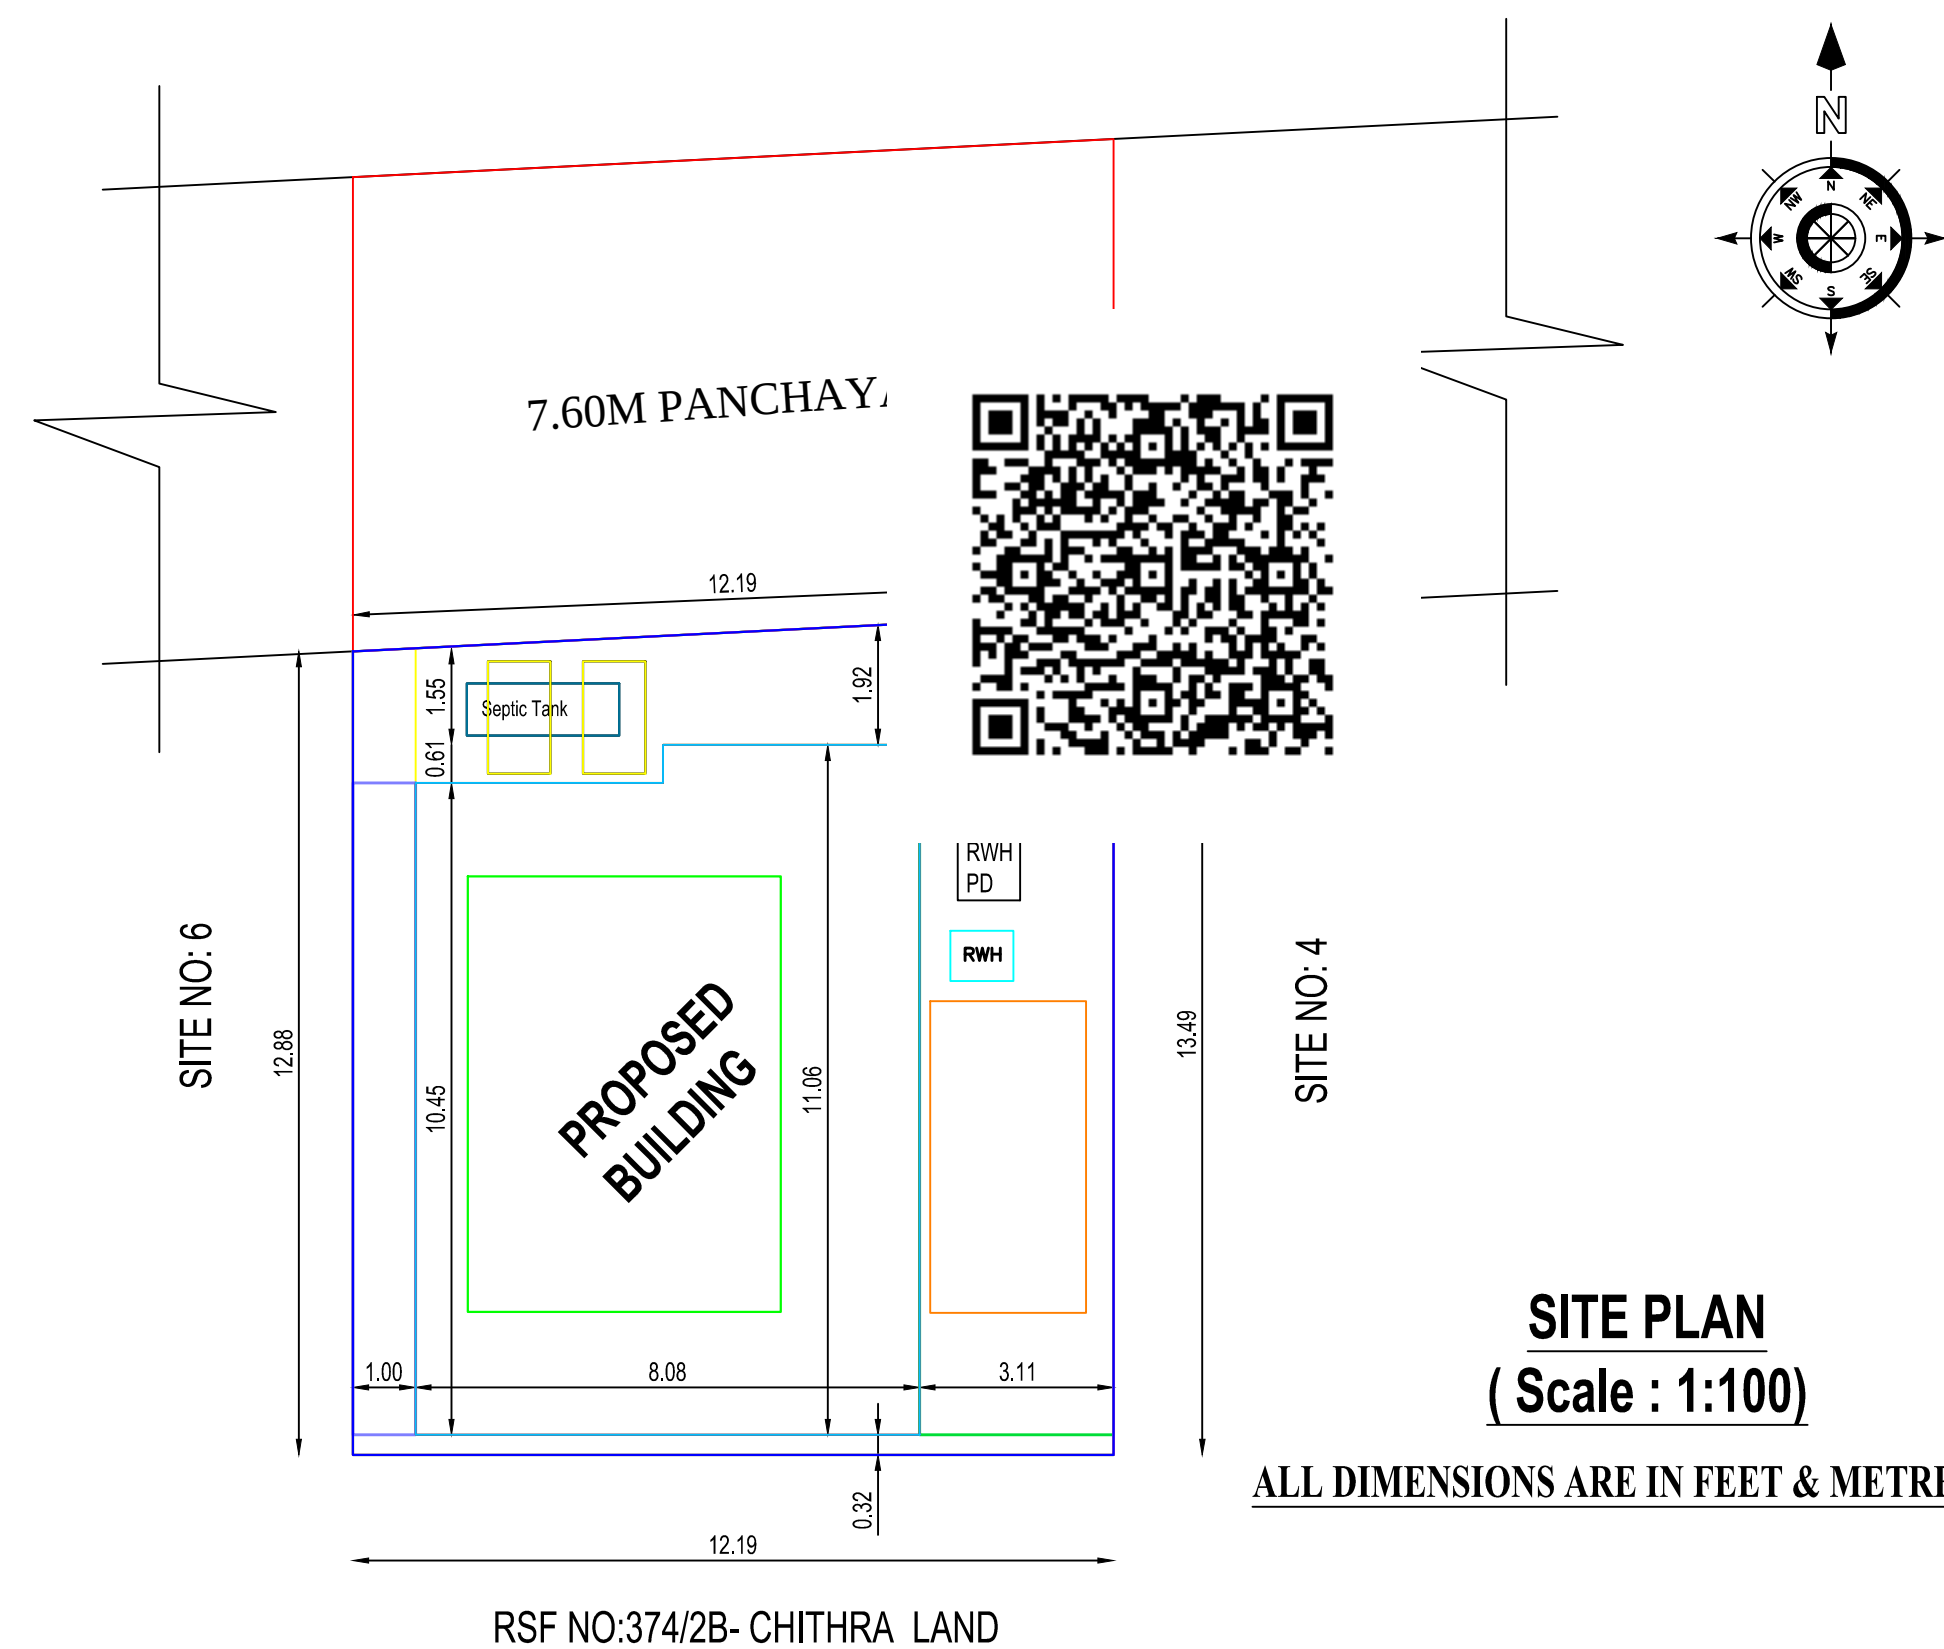


IN R.S.F.NO: 374/2A3, (OLD SF NO: 383-A2), NEW SUB DIVISION NO:- 374/2A3A4, PATTa NO:- 2353, SITE NO: 5, WARD NO: 7, GANAPATHYNAGAR, (AMMAPETTAI), UMAREDDIYUR, AMMAPETTAI TOWN PANCHAYAT, ANTHIYUR TALUK & ERODE DISTRICT.

[illegible]

TERRACE FLOOR PLAN

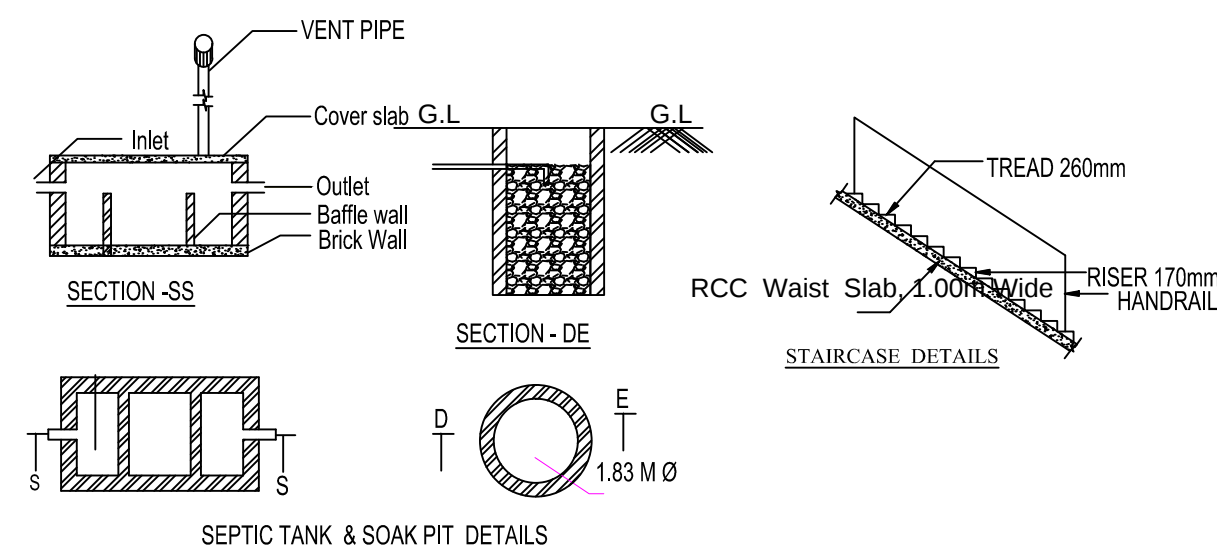

PLAN INFO
PLOT_AREA_M2= 160.73
AS_PER_DOCUMENT = 160.73
SINGLE_FAMILY_BLDG=YES
CRZ=NO
SECURITY_ZONE=NO
WHETHER_GOV'T_OR_AIDED_SCHOOL=NO
DISTRICT= ERODE
TALUK= ANTHIYUR
JURISDICTION_TYPE=TOWN PANCHAYAT
SURVEY_NO= 374/ 2A3A4
PATTA_NO= 2353
ACCESS_WIDTH_M=7.60
ROAD_WIDTH=7.60
ROAD_LENGTH=300.00
AVG_PLOT_WIDTH= 12.19
AVG_PLOT_DEPTH= 13.185
LAND_USE_ZONE =INDIVIDUAL RESIDENCE
RWH_DECLARED=YES
BUILDING_NEAR_TO_RIVER=NO
AREA_TYPE=OTHERS
BUILDING_NEAR_MONUMENT=NO
BUILDING_NEAR_GOV'T_BLDG=NO
NOC_FOR_CONSTRUCTION_NEAR_MONUMENT=NO
NOC_FIRE_DEPT=NO
OSR_APPLICABLE=NO
OSR_SURRENDER=NO
OSR_SURRENDER_RETAIN=BUYBACK
PREMIUM_FSI_REQUIRED=NO
IS_APPROVED_LAYOUT=YES
IS_SWIMMING_POOL_EXISTS=NO
IF_HERITAGE_TOWN_LESS_THAN_1KM_RADIUS=NO
FMB_OR_PLR = 160.73
AS_AT_SITE = 160.73

AREA DETAILS		SQ.FT	SQ.MT
APPLICANT SITE AREA AS ON DOCUMENT		1700.25	157.95
APPLICANT SITE AREA AS ON FMB PATTA		1700.25	157.95
APPLICANT SITE AREA AS ON SUPER IMPOSED PLOT BOUNDARY		1700.25	157.95
PLINTH AREA OF PROPOSED RCC ROOF BUILDING IN G.F.		935.47	86.94
TOTAL CARPET AREA IN G.F.		652.49	60.64
OPEN SPACE AREA		764.78	71.01
PRO. SEPTIC TANK & SOAK PIT - EACH	1 NO		
PRO. STAIR CASE	1 NO		
PRO. RAIN WATER HARVESTING SUMP	1 NO		

$$\begin{aligned} \text{PLOT COVERAGE} &= \frac{86.94}{157.95} \times 100 = 55.04\% \\ \text{F.S.I} &= \frac{86.94}{157.95} = 0.55 \end{aligned}$$

JOINERY DETAILS	FEET	METRE	JOINERY DETAILS	FEET	METRE
MD - MAIN DOOR	40" X 70"	1.22 X 2.13	W1 - WINDOW	60" X 40"	1.83 X 1.22
D - DOOR	30" X 70"	0.91 X 2.13	W2 - WINDOW	40" X 40"	1.22 X 1.22
O - OPEN	30" X 70"	0.91 X 2.13	W & KW - WINDOW	30" X 40"	0.91 X 1.22
D1 - DOOR	26" X 70"	0.76 X 2.13	V1 - VENTILATOR	30" X 30"	0.91 X 0.91

Er.T.Senthilvel D.C.E.,
Consulting civil Engineer
Ammapettai.
Cell: 98424 - 29495
63818 - 52711

CHERAN ENGINEERS,
36-METTUR MAIN RAOD,
AMMAPETTAI, ANTHIYUR TK,
Mail Id: cheranengineers@gmail.com

APPLICANT	ENGINEER