

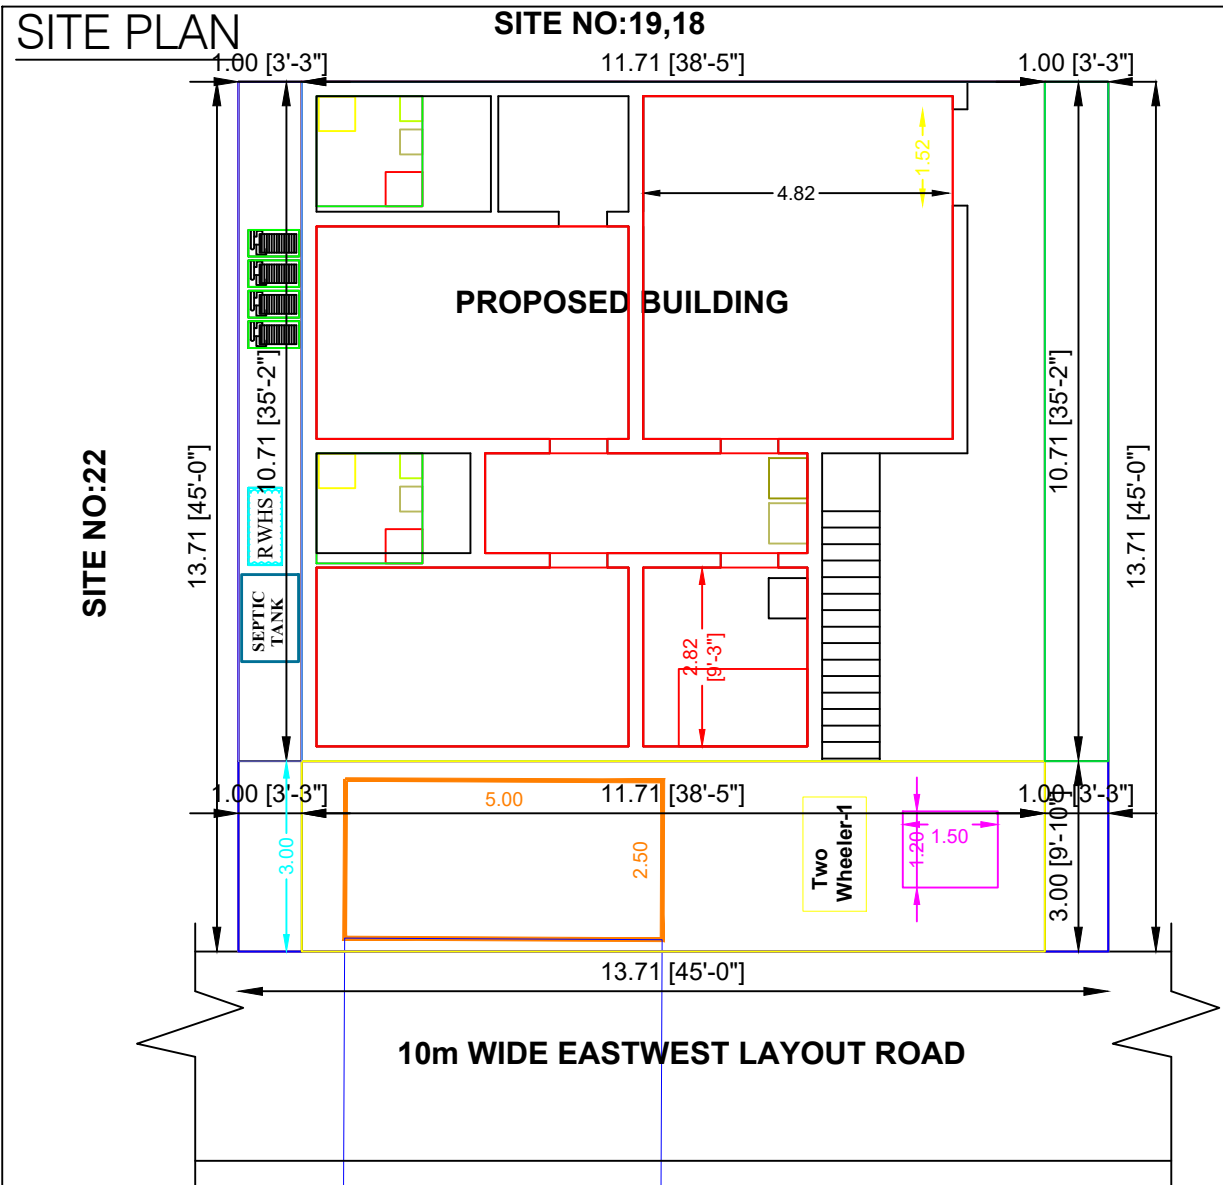
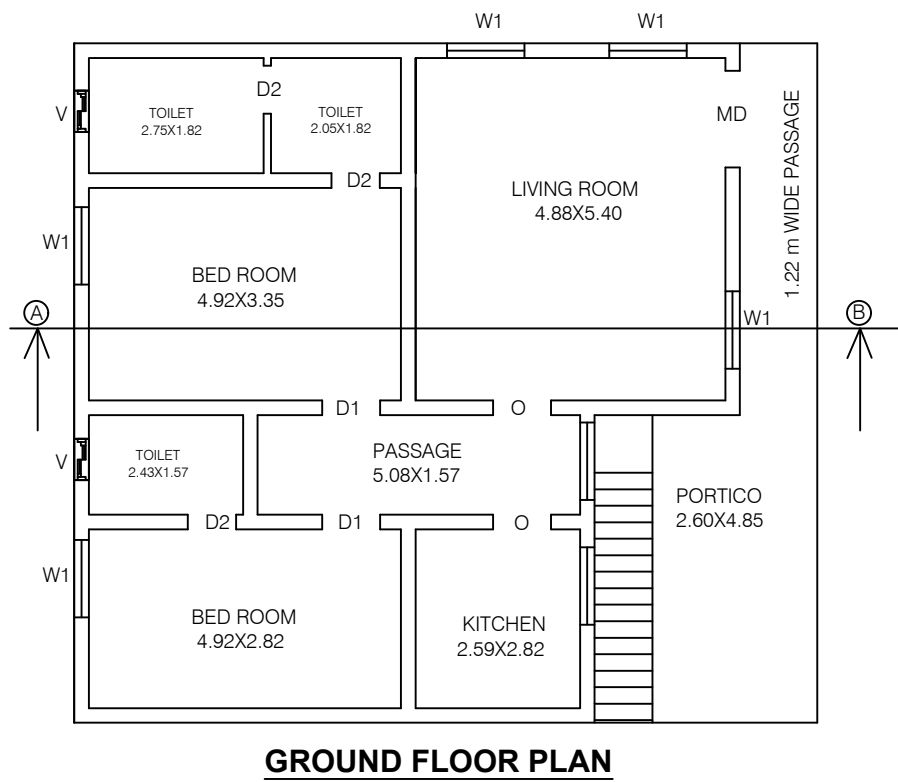
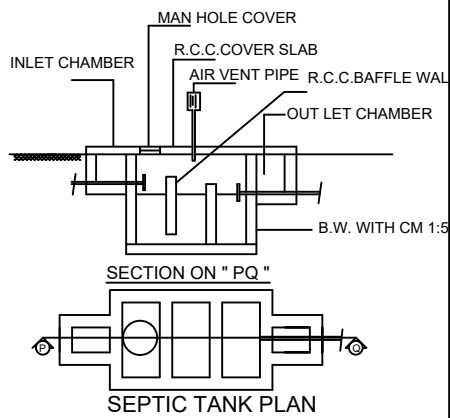
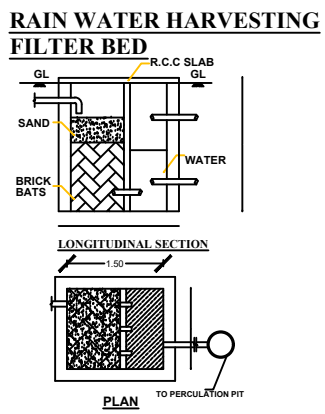
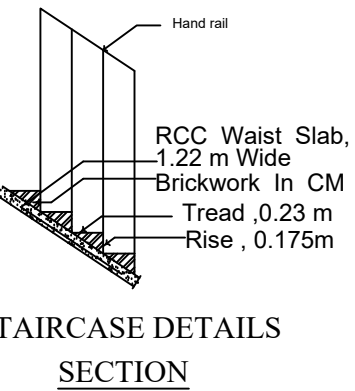
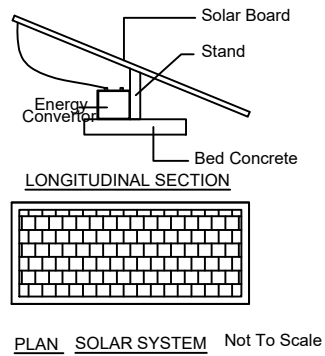
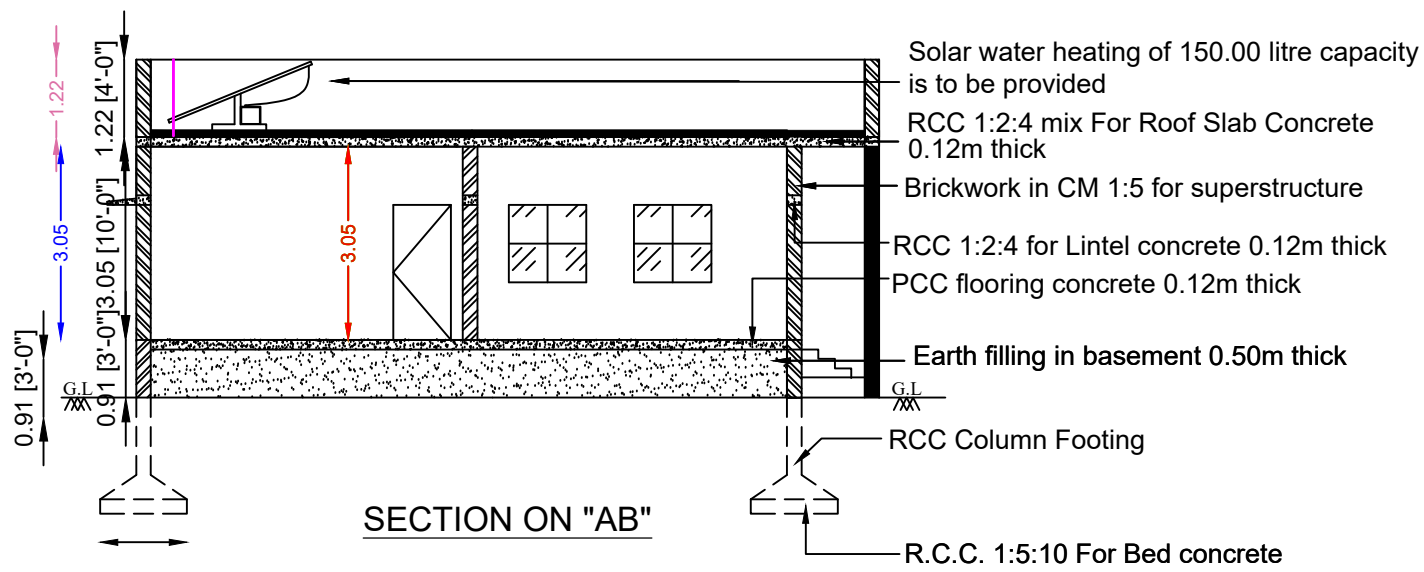


PLAN INFO
PLOT_AREA_M2=188.127
AS_PER_DOCUMENT=188.127
SINGLE_FAMILY_BLDG=YES
CRZ=NO
SECURITY_ZONE=NO
WHETHER_GOV'T_OR_AIDED_SCHOOL=NO
DISTRICT=ERODE
TALUK=BHAVANI
JURISDICTION_TYPE=TOWN PANCHAYAT
SURVEY_NO=918/342A3
PATTA_NO=4114
PLOT_NO=NILL
ACCESS_WIDTH_M=10.00
ROAD_WIDTH=10.00
ROAD_LENGTH=20.00
AVG_PLOT_WIDTH=13.17
AVG_PLOT_DEPTH=13.17
LAND_USE_ZONE=INDIVIDUAL RESIDENCE
RWTH_DECLARED=YES
BUILDING_NEAR_TO_RIVER=NO
AREA_TYPE=OTHERS
BUILDING_NEAR_MONUMENT=NO
BUILDING_NEAR_GOV'T_BLDG=NO
NOC_FOR_CONSTRUCTION_NEAR_MONUMENT=NO
IF_HERITAGE_TOWN_LESS_THAN_1KM_RADIUS=NO
NOC_FIRE_DEPT=NO
OSR_APPLICABLE=NO
OSR_SURRENDER=NO
PREMIUM_FSI_REQUIRED=NO
IS_APPROVED_LAYOUT=YES
IS_SWIMMING_POOL_EXISTS=NO
FMB_OR_PLR=188.127
AS_AT_SITE=187.96

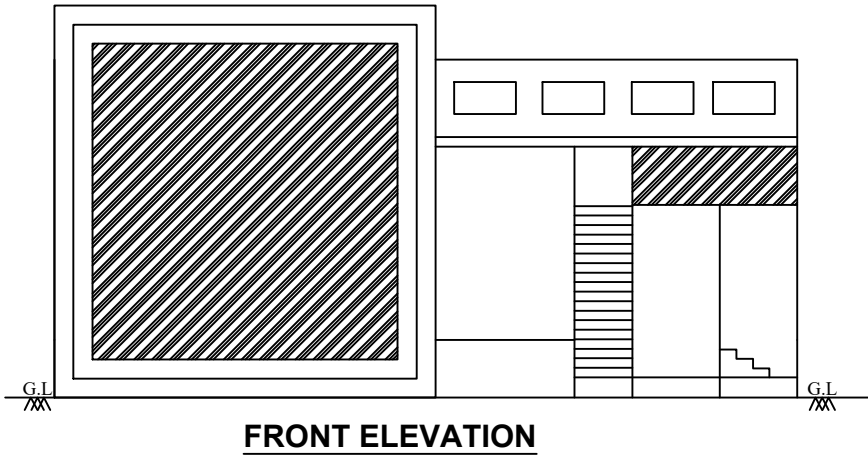

SCALE :- 1 : 100
ALL DIMENSIONS ARE IN METRE & FEET

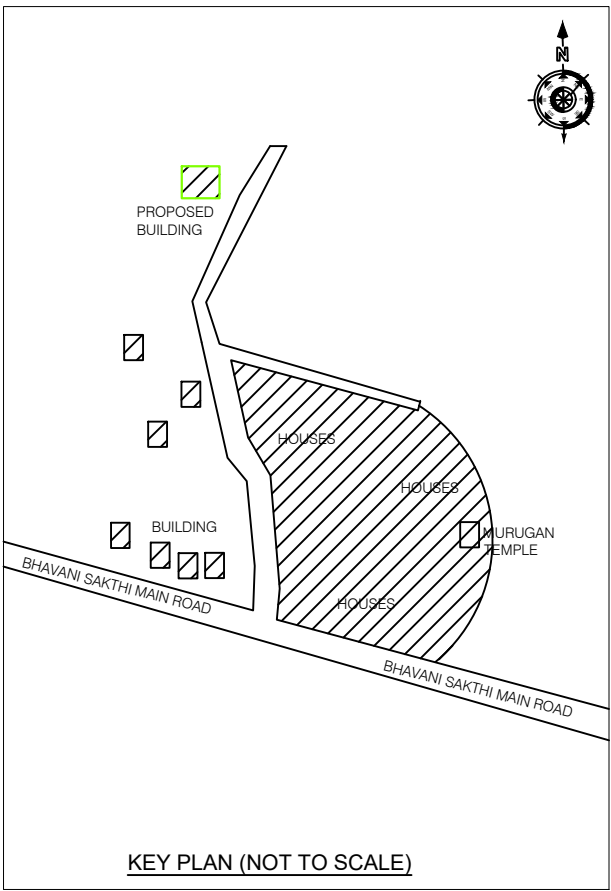


PLAN SHOWING THE PROPOSED CONSTRUCTION OF RCC ROOF RESIDENTIAL BUILDING GROUND FLOOR, "M/S.S.M.HOUSING ESTATE" IN R.S.F.No:918/3A2A3, SITE NO:23 AND 24 EAST PART, JAMBAI TOWN PANCHAYAT, BHAVANI TALUK, ERODE DISTRICT.

APPLICANT:
Mr.G.MADHESWARAN, S/o.Mr.GANAPATHI.

S.No	DESCRIPTION	Sq.m	Sq.ft
1	AREA OF THE SITE	188.127	2024.24
2	PLINTH AREA OF THE PROPOSED RCC BUILDING IN G.F	125.41	1349.41
3	CARPET AREA OF THE PROPOSED RCC BUILDING IN G.F	72.82	783.54
4	AREA OF THE OPEN SPACE	52.59	565.86

JOINERIES:		
MAIN DOOR	MD	- 1.22 X 2.13
DOOR	D1	- 0.91 X 2.13
DOOR	D2	- 0.76 X 2.13
WINDOW	W1	- 1.50 X 1.22
VENTILATOR	V	- 0.91 X 0.76
OPENING	O	- 0.91 X 0.76

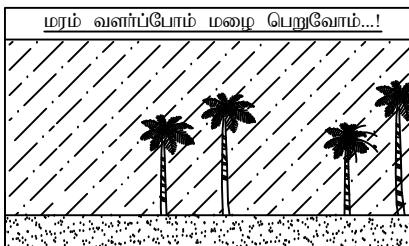

SCALE :- 1 : 100
ALL DIMENSIONS ARE IN METRE & FEET

INDEX:	
1. APPLICANT SITE BOUNDARY SHOWN IN -	
2. PROPOSED RCC BUILDING SHOWN IN -	
3. EXISTING ROAD SHOWN IN -	
4. RAINWATER HARVESTING SYSTEM	

APPLICANT REGISTERED ENGINEER

G. Mohan
D. KARUNYA B.E.,
LICENSED BUILDING SURVEYOR
CELL : 83007 52547