


PLAN SHOWING THE PROPOSED CONSTRUCTON OF RCC ROOF GROUND FLOOR RESIDENTIAL BUILDING IN, SITE NO : 28, SURVEY NO : 226/3B6L, " KCP GARDEN PHASE - II " , (DTCP NO : 33/2022), ARIYAPPAMPALAYAM VILLAGE, ARIYAPPAMPALAYAM TOWN PANCHAYAT, SATHYAMANGALAM TALUK , ERODE DISTRICT .

APPLICANT : Mr.K. RAMESH , S/O, Mr.KUMARASWAMY.
Mr.A. SARAVANAN , S/O, Mr.ARUMUGAM.

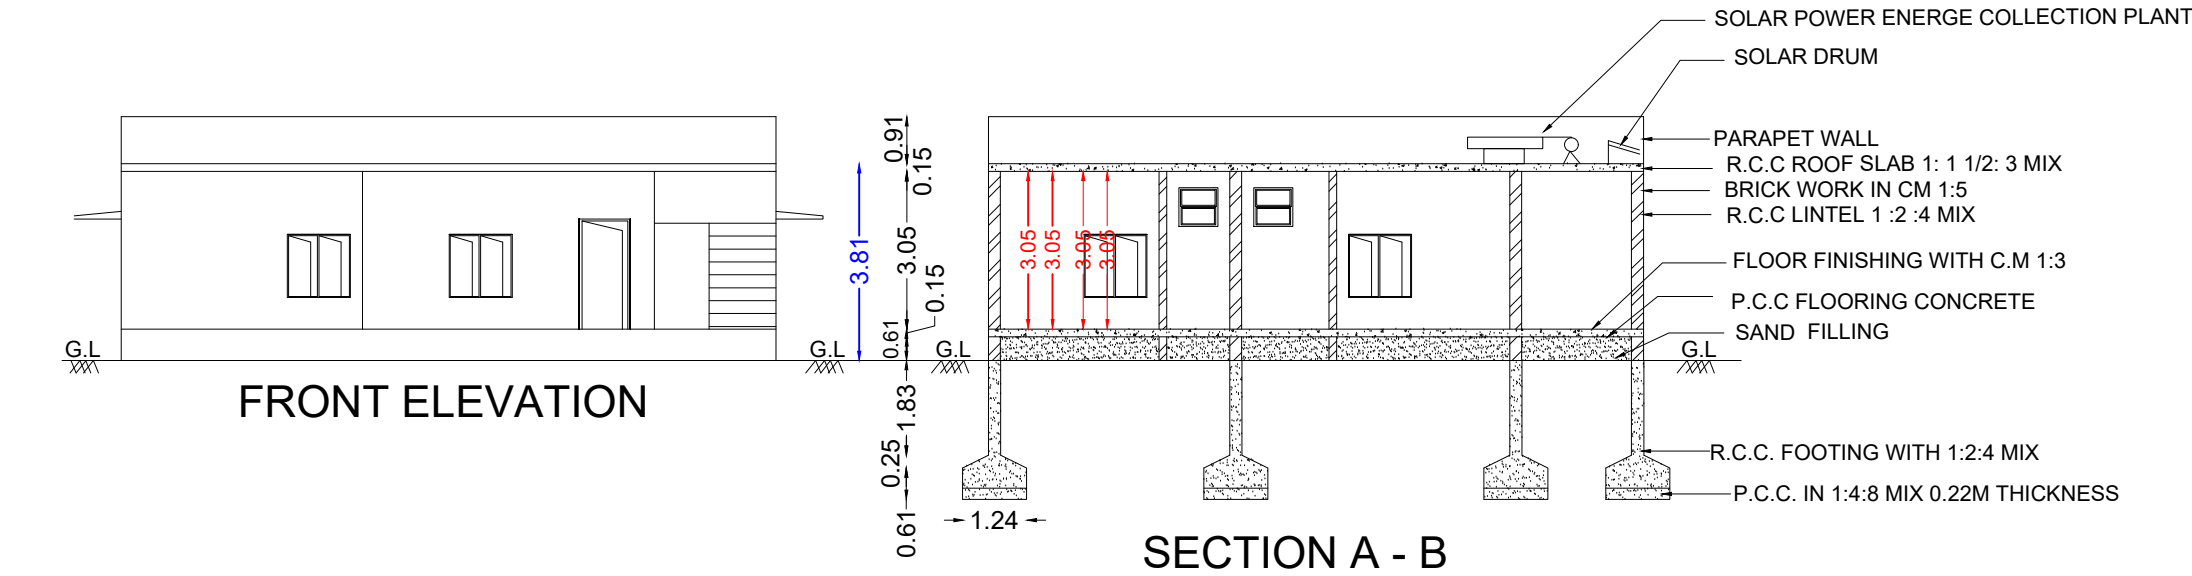

AREA DETAILS :	SQ.FT.	SQ.MT.
Area As Per Document	1750.64	162.00
Plinth Area Of Ground Floor Building	1187.48	110.32
Floor Area Of Ground Floor Building	831.24	77.22
Area Of Open Space	563.16	52.31



JOINERY DETAIL
M.D - Door
O - Open
D - Door
D1 - Door
W1 - Window
V - Ventilato
V1 - Ventilato



Pro. SEPTIC
Pro. RAIN W.


NOTES:
ALL DIMENSIONS ARE IN METER.
PLAN, SECTION & ELEVATION SCALE - 1:100,
SITE PLAN SCALE - 1:100

- APPLICANT BOUNDARY
- PROPOSED BUILDING
- EXISTING ROAD

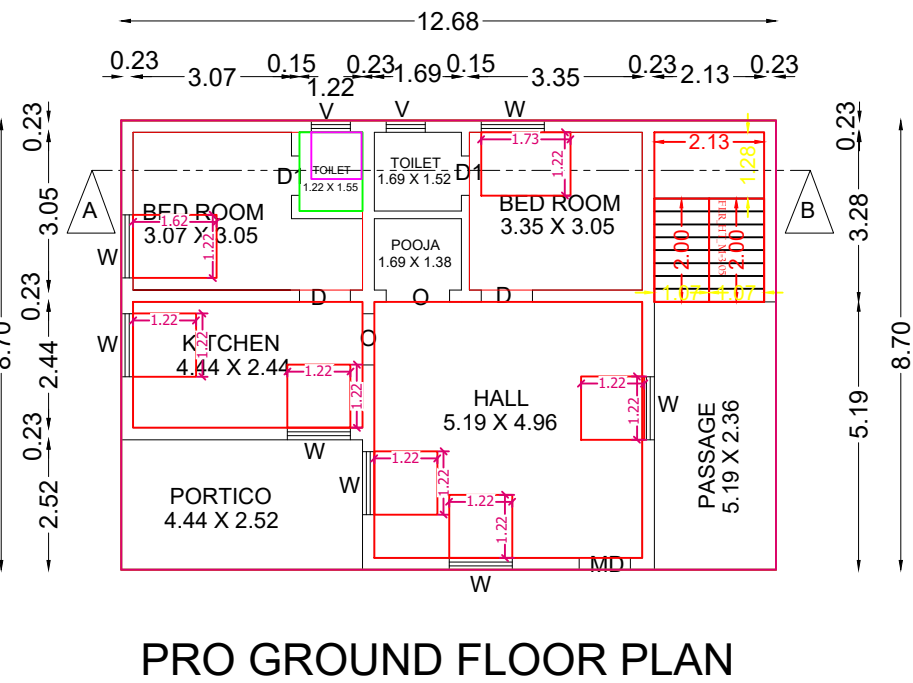
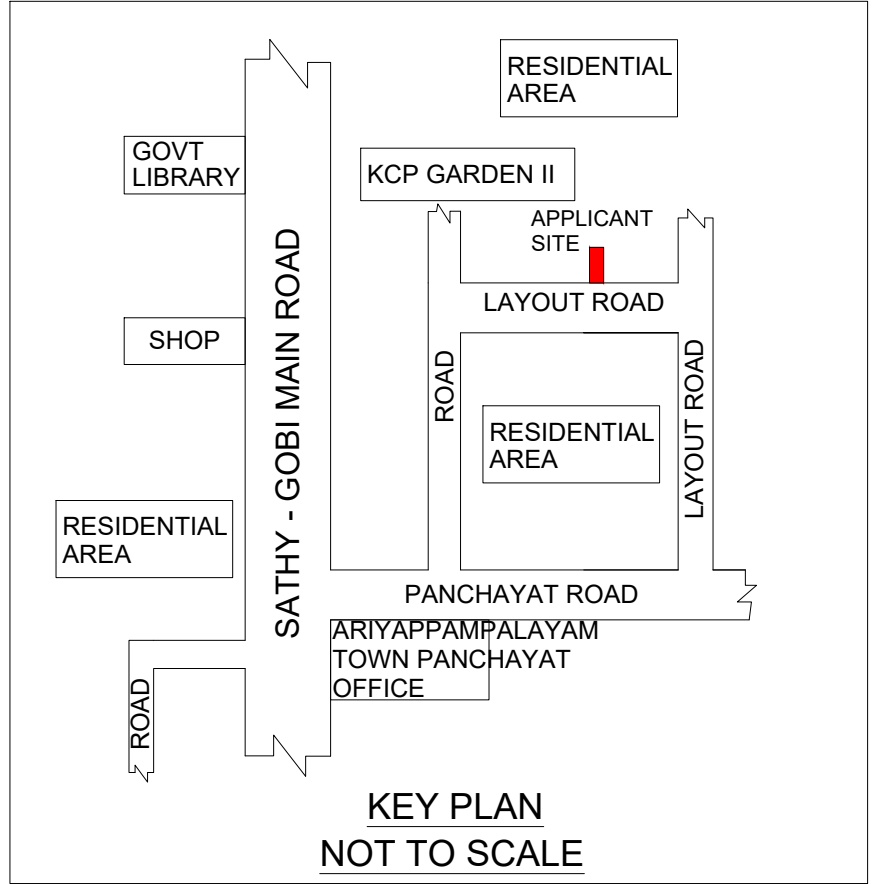


SITE PLAN
SCALE- 1:100

SITE NO : 21
10.70 [35'-1"]

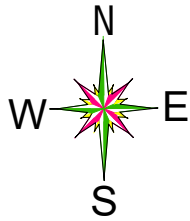

SITE NO : 27
15.20 [49'-10"]

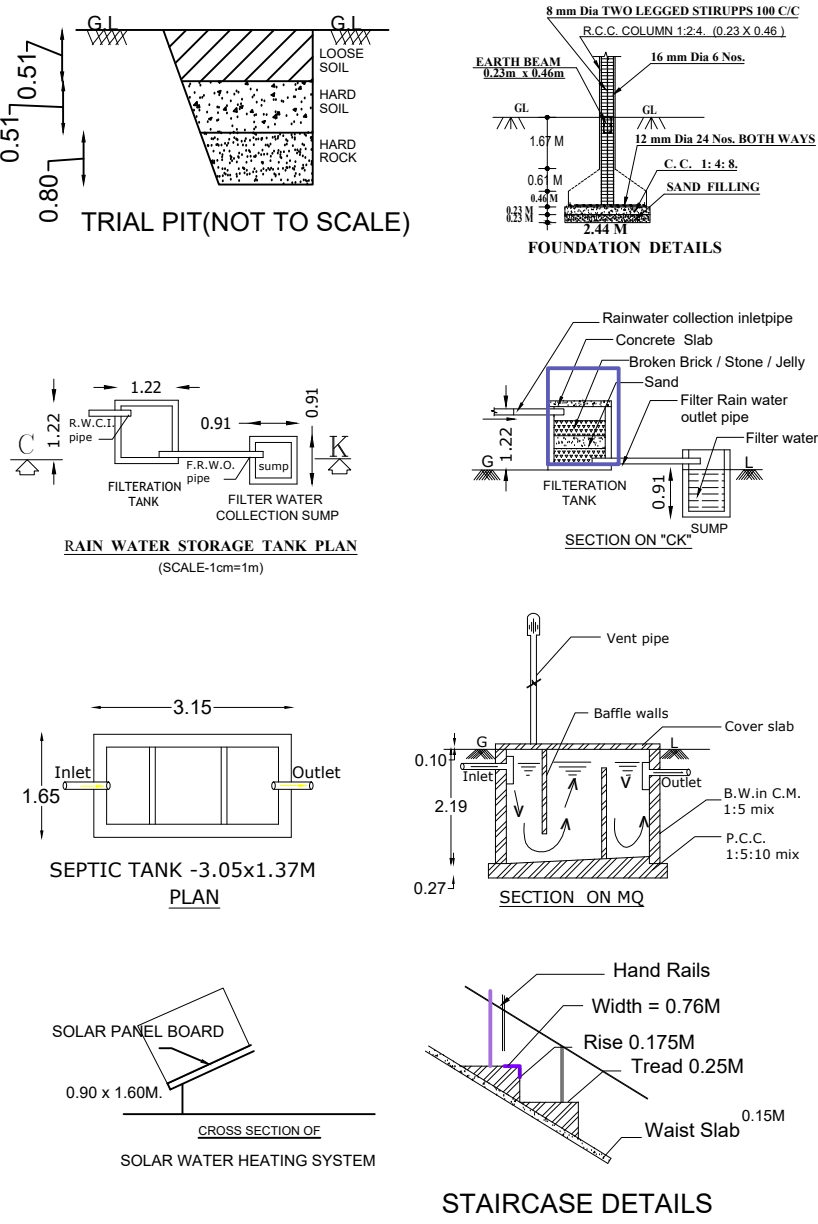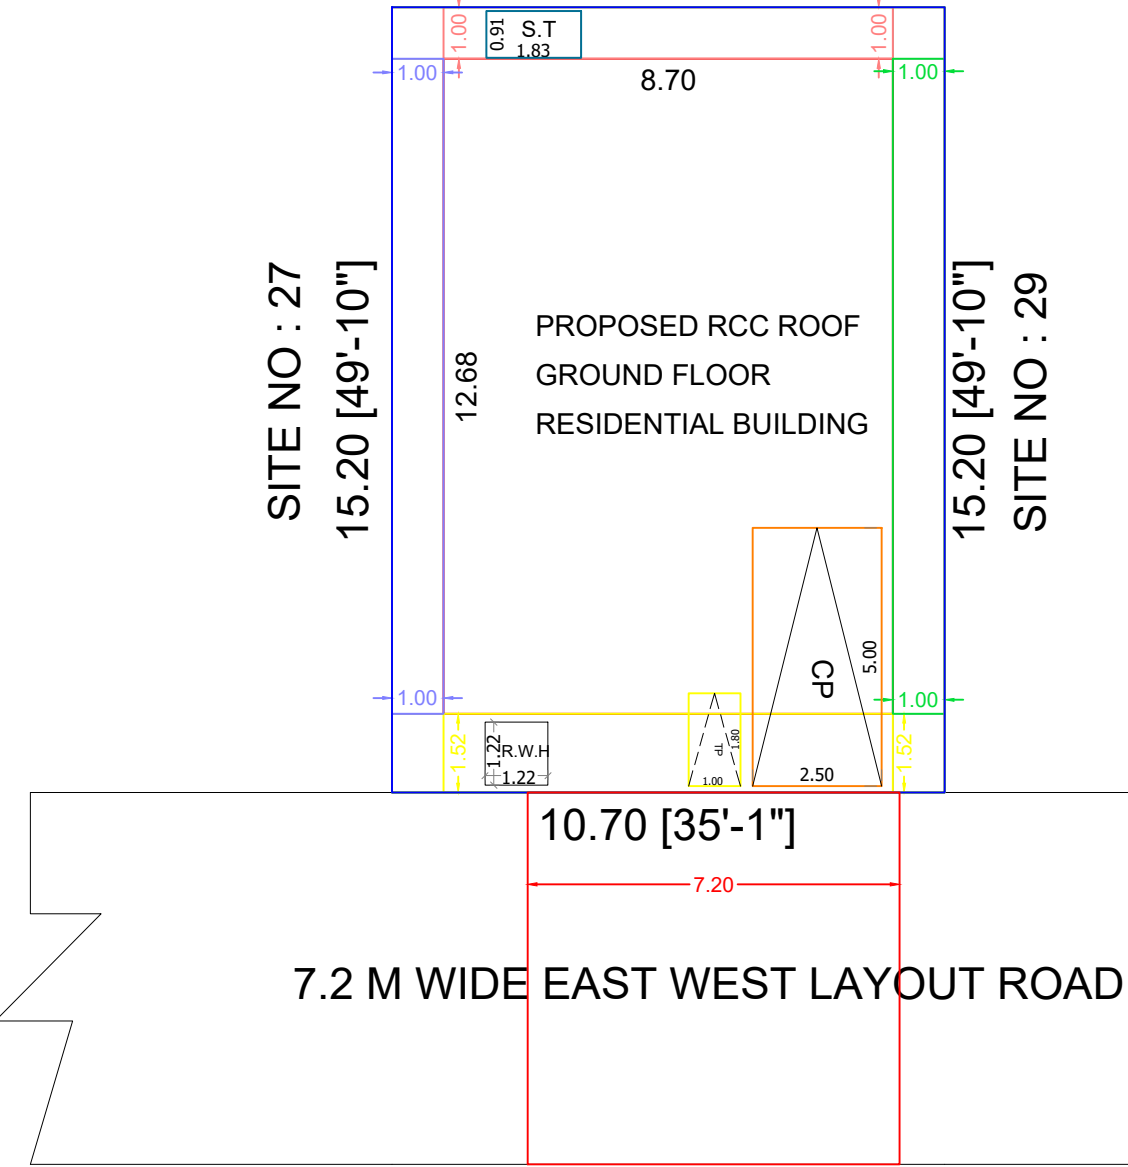

APPLICANT

A. Saravanan.

G. T.

Er.G.Tinesh Kumar
B.E.,P.G.D(Qs&V)..C.Eng.,A.M.I.E.,M.I.S.T.E.,
Registered Civil Engineer
(061/LS/2019/00002)
#71, Thangam Complex, Athani Main Road,
Sathyamangalam, Erode (Dt).638 401
ENGINEER & LBS