
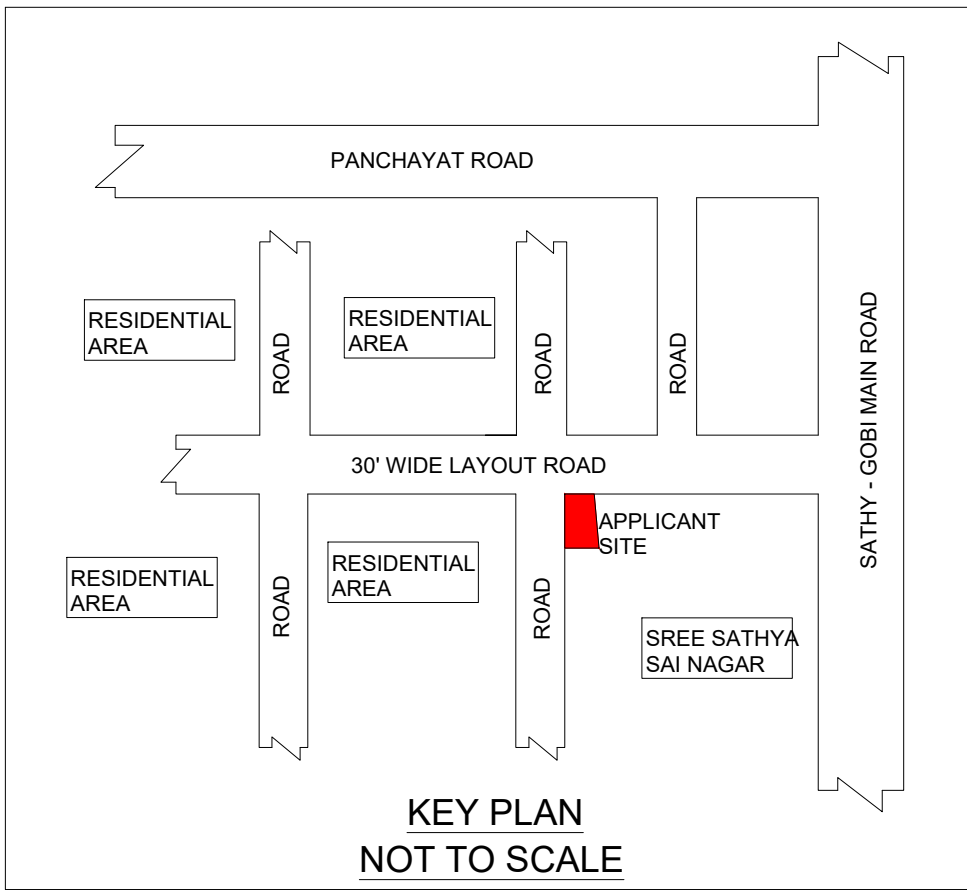
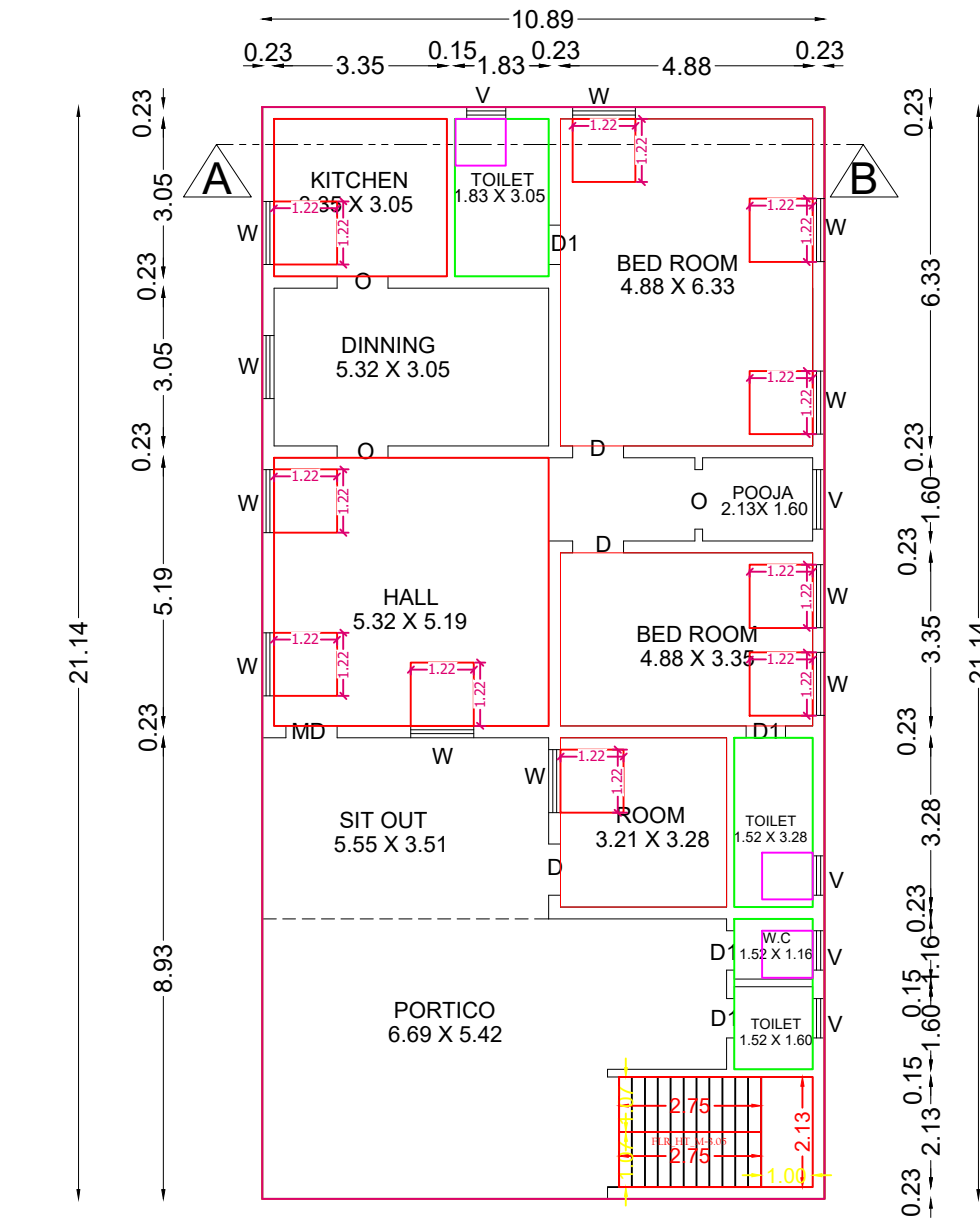


PLAN SHOWING THE PROPOSED CONSTRUCTION OF RCC ROOF GROUND FLOOR RESIDENTIAL BUILDING IN, SITE NO : 1,2,3, NEW S.F.NO : 92/3B, "SREE SATHYA SAI NAGAR ", PALAYAKALAIYANUR VILLAGE, ARIYAPPAMPALAYAM TOWN PANCHAYAT, SATHYAMANGALAM TALUK, ERODE DISTRICT . SITE REGULARISED : NA.KA.NO: 280/2018/A1, DT:06.12.2023 SPFW/SRDD NO : 8906/2018.

APPLICANT : Mr.ATHIPATHY GUNASEKARAN, S/O,Mr.GUNASEKARAN

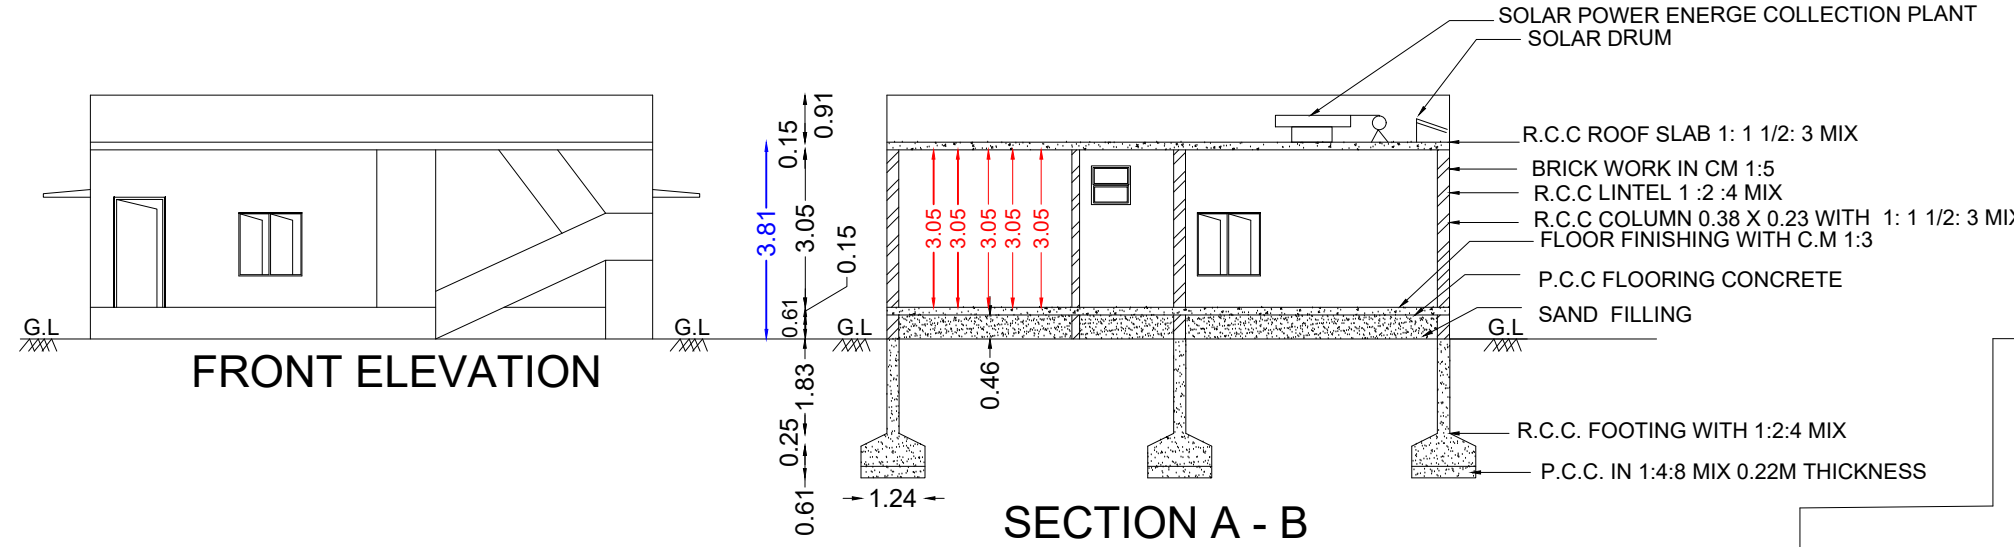

AREA DETAILS :	SQ.FT.	SQ.MT.
Area As Per Document	4326.66	402.00
Plinth Area Of Ground Floor Building	2477.98	230.21
Floor Area Of Ground Floor Building	1734.59	161.14
Area Of Open Space	1848.68	171.74


JOINERY DETAIL
M.D - Door
O - Open
D - Door
D1 - Door
W1 - Window
V - Ventilator
V1 - Ventilator



NOTES:
ALL DIMENSIONS ARE IN METER.
PLAN, SECTION & ELEVATION SCALE - 1:100,
SITE PLAN SCALE - 1:100

- APPLICANT BOUNDARY
- PROPOSED BUILDING
- EXISTING ROAD

SITE PLAN
SCALE- 1:100

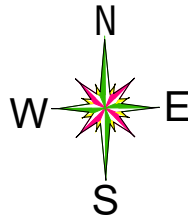

30' WIDE EAST WEST ROAD

12.89 [42'-3"]

23' WIDE SOUTH NORTH ROAD

30.32 [99'-6"]

21.14

PROPOSED RCC ROOF
GROUND FLOOR
RESIDENTIAL BUILDING


30.47 [100']

SITE NO : 4A

NEW S.F.NO : 94/3A

13.57 [44'-6"]

NEW S.F.NO : 92/3A1A1

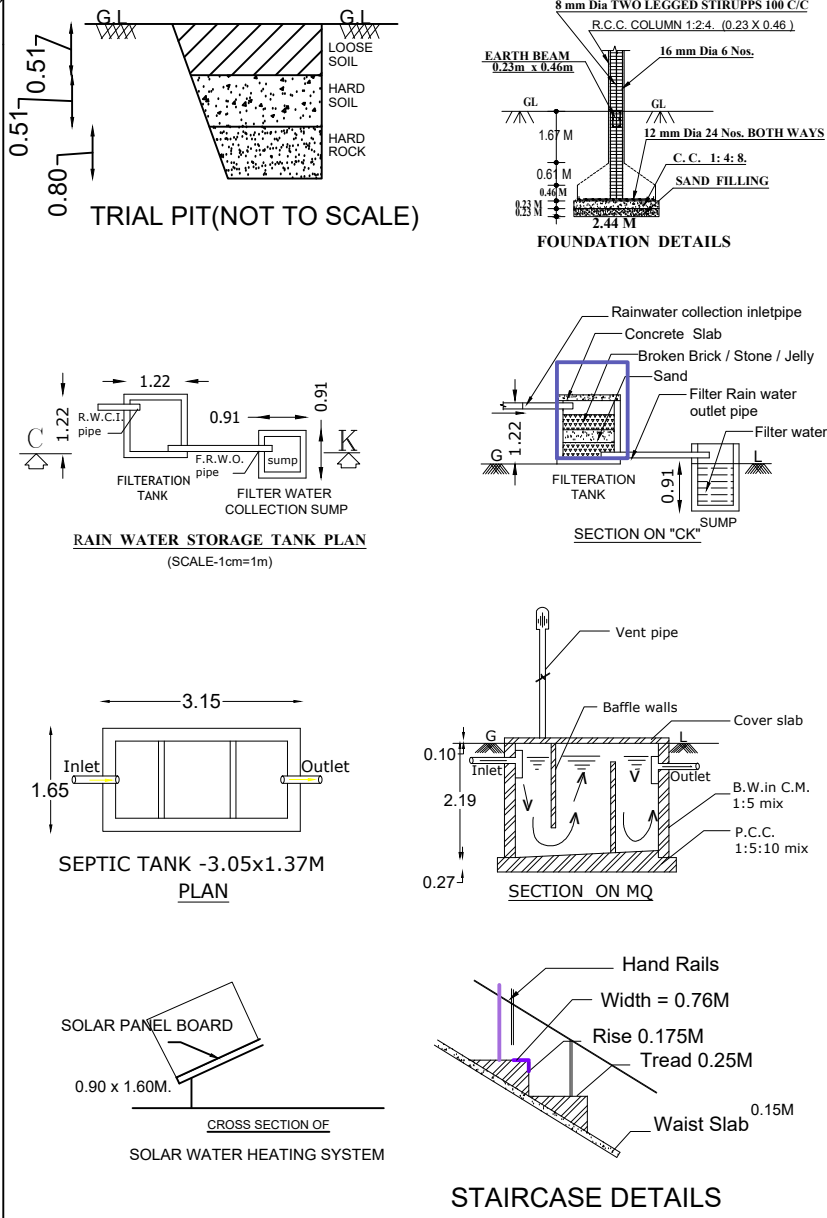

APPLICANT

[Signature]

[Signature]

Er.G.Tinesh Kumar
B.E.,P.G.D(Qs&V),C.Eng.,A.M.I.E.,M.I.S.T.E.,
Registered Civil Engineer
(061/LS/2019/00002)
#71, Thangam Complex, Athani Main Road,
Sathyamangalam, Erode (Dt).638 401
ENGINEER & LBS