


PLAN SHOWING THE PROPOSED CONSTRUCTION OF AN R.C.C ROOF GROUND FLOOR AND FIRST FLOOR RESIDENTIAL BUILDING(AFTER DEMOLISHING THE EXISTING TILED ROOF BUILDING IN DOOR NO :67/1, ASSESMENT NO: 345) AT NEW S.F.NO : 287/4, OLD S.F.NO:651, SUB DIVISION NEW S.F.NO : 287/4A2,PATTA NO:5595, AT KULATHU STREET, WARD NO:2, SENTHAMPALAYAM, SALANGAPALAYAM VILLAGE AND TOWN PANCHAYAT, BHAVANI TALUK AND ERODE DISTRICT.
(DOCUMENT NO : 1571/1997)

APPLICANT:Mr.S.S.KITTUSAMY, S/O JOTHI (A) SUBRAMANIAM.

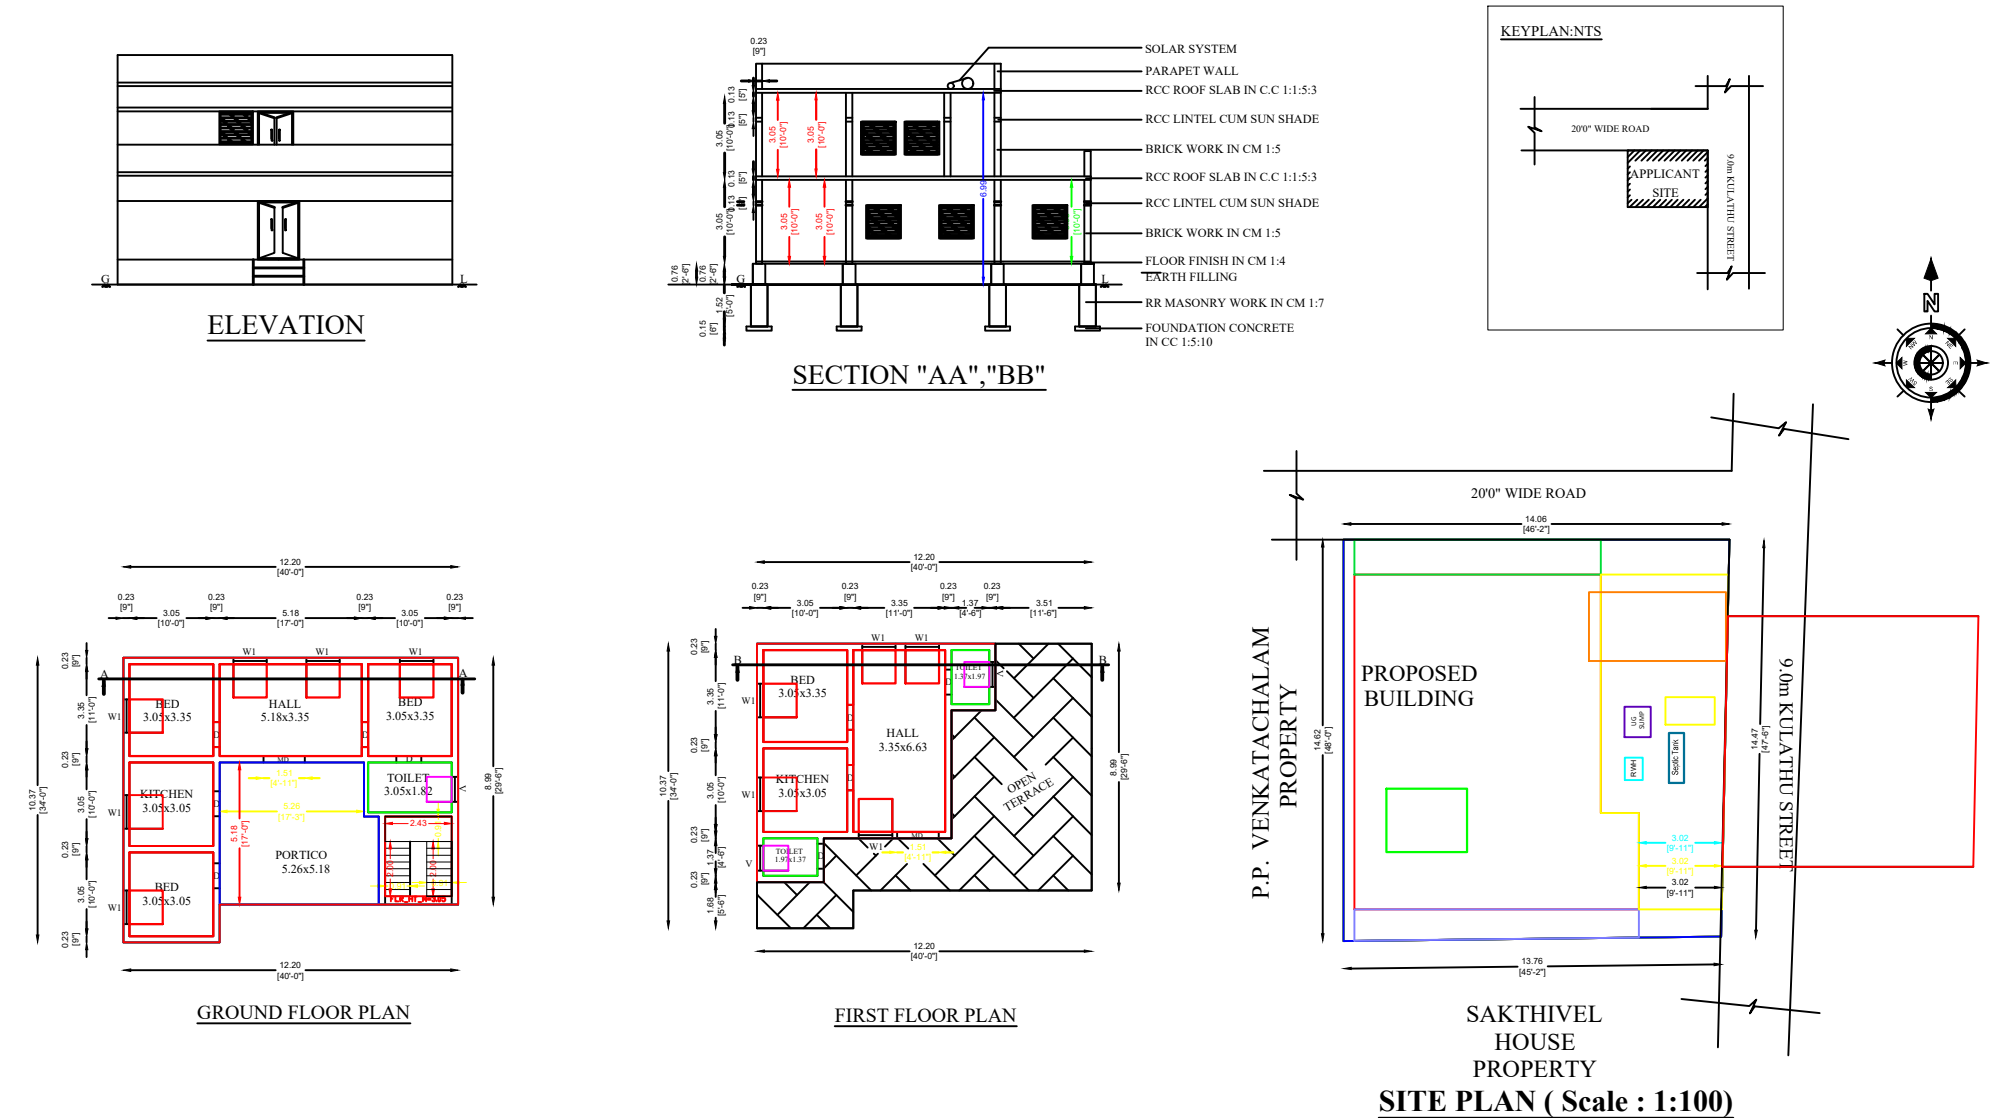

INDEX: SITE BOUNDARY - ☐
PROPOSED BUILDING - ☐

AREA DETAILS	SQ.FT	SQ.MT
APPLICANT SITE AREA	2181.00	202.61
PLINTH AREA OF PROPOSED G.F BUILDING	1232.69	114.52
PLINTH AREA OF PROPOSED F.F BUILDING	624.74	58.04
CARPET AREA OF PROPOSED R.C.C BUILDING	1063.05	98.76
OPEN SPACE AREA	948.31	88.09
PRO. SEPTIC TANK & SOAK PIT - EACH	1 NO	
PRO. RAIN WATER HARVESTING SUMP	1 NO	

PLOT COVERAGE = $\frac{114.52}{202.61} \times 100 = 56.52\%$
F.S.I = $\frac{172.56}{202.61} = 0.85$

JOINERY DETAILS	FEET	METRE
ROLLING SHUTTER	7'3" X 7'0"	2.20 X 2.13
D - DOOR	3'3" X 7'0"	1.00 X 2.13
D1 - DOOR	2'6" X 7'0"	0.76 X 2.13
W - WINDOW	5'0" X 4'0"	1.52 X 1.21
W1 - WINDOW	4'0" X 4'0"	1.21 X 1.21
V - VENTILATOR	3'0" X 2'6"	0.91 X 0.76

APPLICANT

ENGINEER

S.S. Kittusamy

V.P. Subramanian, O.A.
Licensed Building Surveyor
P.S. Constructions
165-A, Main Road
KAVANDAPADI-638 465

