
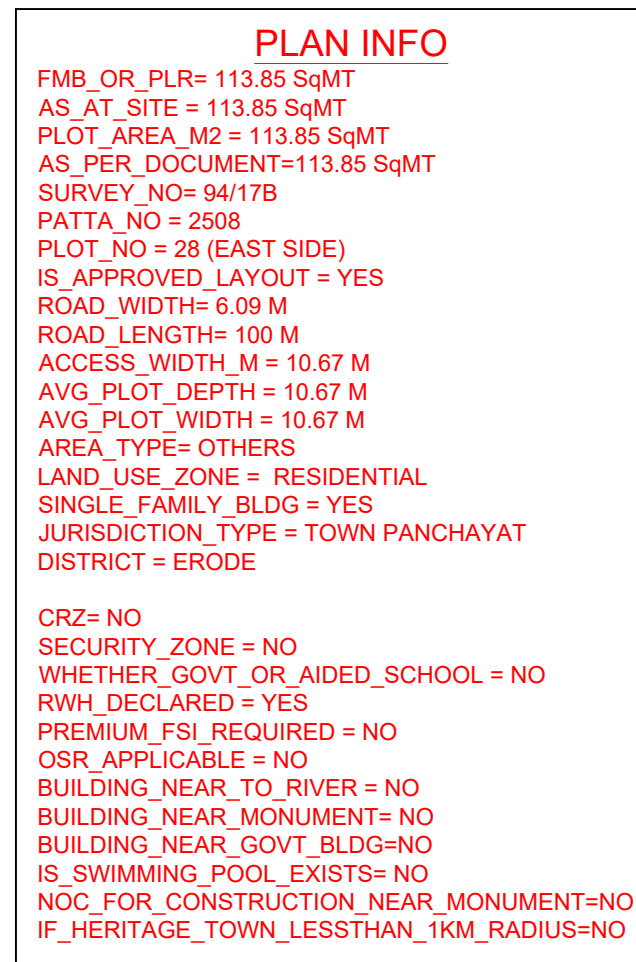
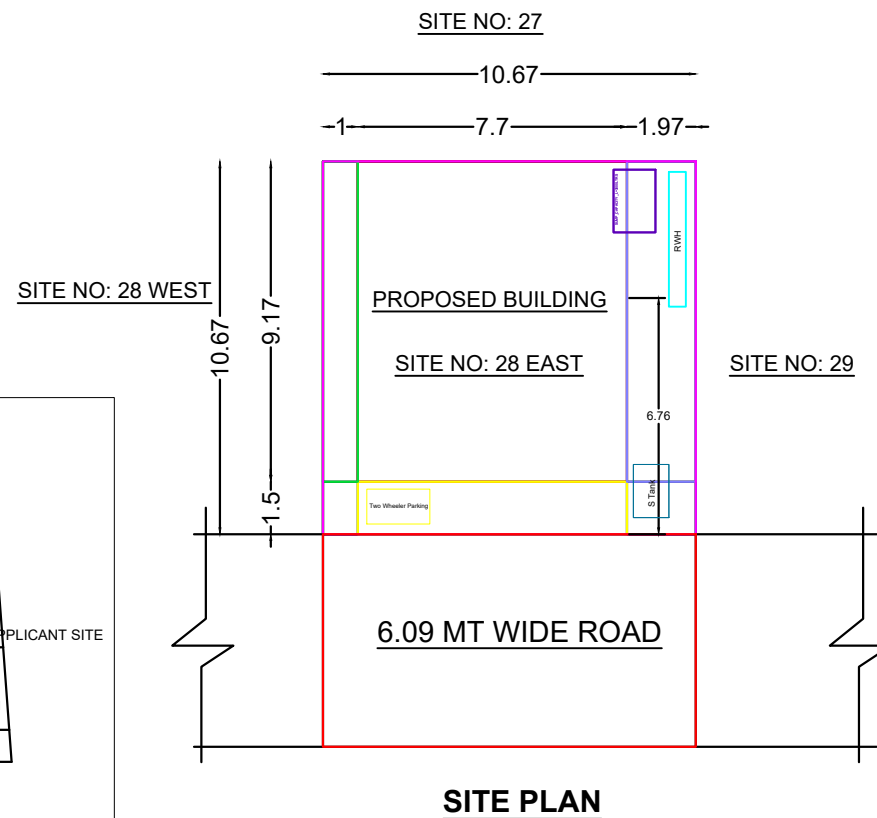
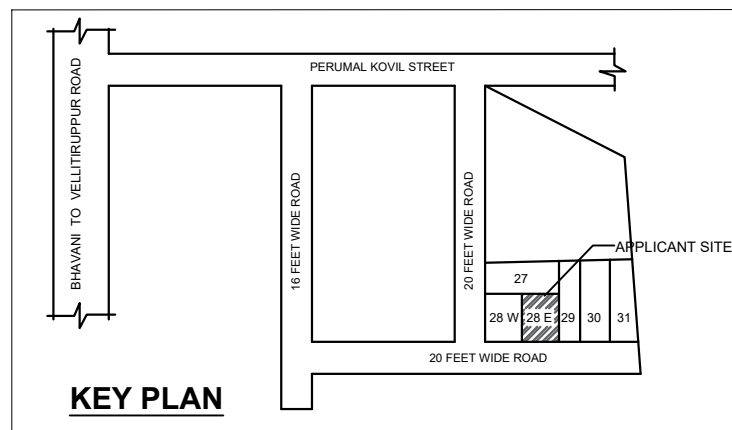
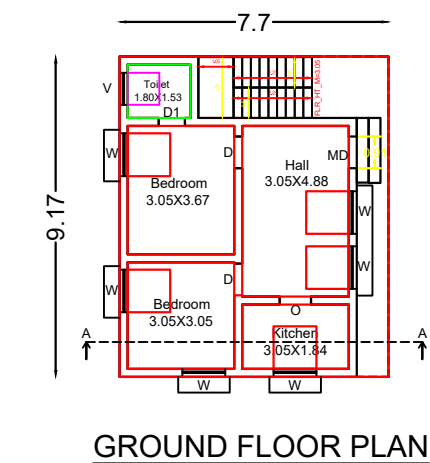


PLAN SHOWING THE PROPOSED CONSTRUCTION OF R.C.C ROOF GROUND FLOOR BUILDING FOR RESIDENTIAL PURPOSE IN RSF NO:94/17B,
PATTA NO:2508, (SPFW/SRDD NO: 17174/2018), SITE NO: 28 (EAST SIDE), WARD NO: 9, PERUMAL KOVIL STREET, OLAGADAM, OLAGADAM TOWN PANCHAYAT,
BHAVANI TALUK, ERODE DISTRICT.

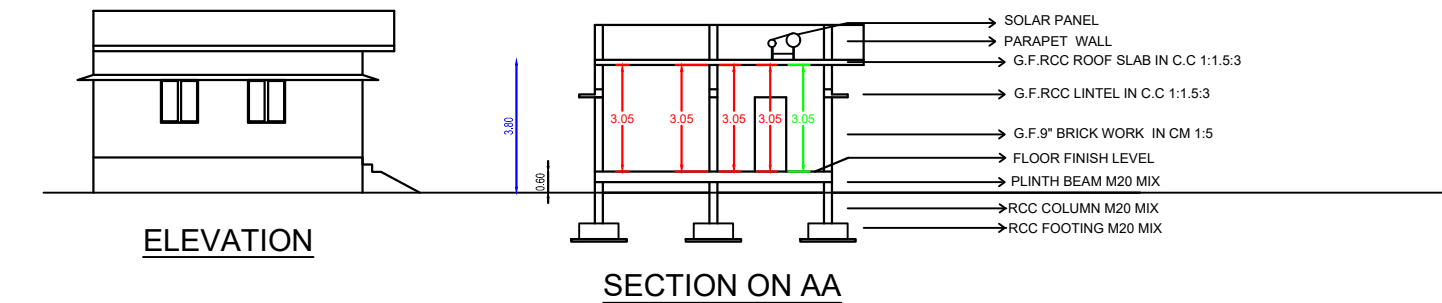

SCHEDULE OF JOINERY			
TYPE	DESCRIPTION	SIZE	
MD	MAIN DOOR	4'-0" X 7'-0"	
D	DOOR	3'-0" X 7'-0"	
D1	DOOR 1	2'-6" X 7'-0"	
O	OPEN	5'-0" X 7'-0"	
W	WINDOW	4'-0" X 4'-0"	
V	VENTILATOR	3'-0" X 3'-0"	
AREA STATEMENT		SQ.FT	SQ.M
PLOT EXTENT AS PER SITE		1225.00	113.85
PLOT EXTENT AS PER PATTA/FMB		1225.00	113.85
SUPER IMPOSED PLOT EXTENT		1225.00	113.85
BUILD UP AREA OF PRO- GROUND FLOOR		760.04	70.61
CARPET AREA OF GROUND FLOOR		454.67	44.54
OPEN SPACE AREA		464.96	43.19

APPLICANT NAME

Mr. P. SATHASIVAM
S/O PALANIYAPAN

APPLICANT SIGNATURE

P. சதாசிதம்

REGISTERED ENGINEER

Frederick

Er.V.VENUGOPAL. B.E.,
Licensed Building Surveyor & Building Valuer
SRI BALAJI BUILDERS & PLANNERS
2/3, K.K.V. Thottam, Kungumapalayam,
Olagamad - 638 314.
Cell : 98428 58999, 96882 32044

